


Photos
Subject Property – 530 Weizmann Street



Surrounding properties



Site Plan

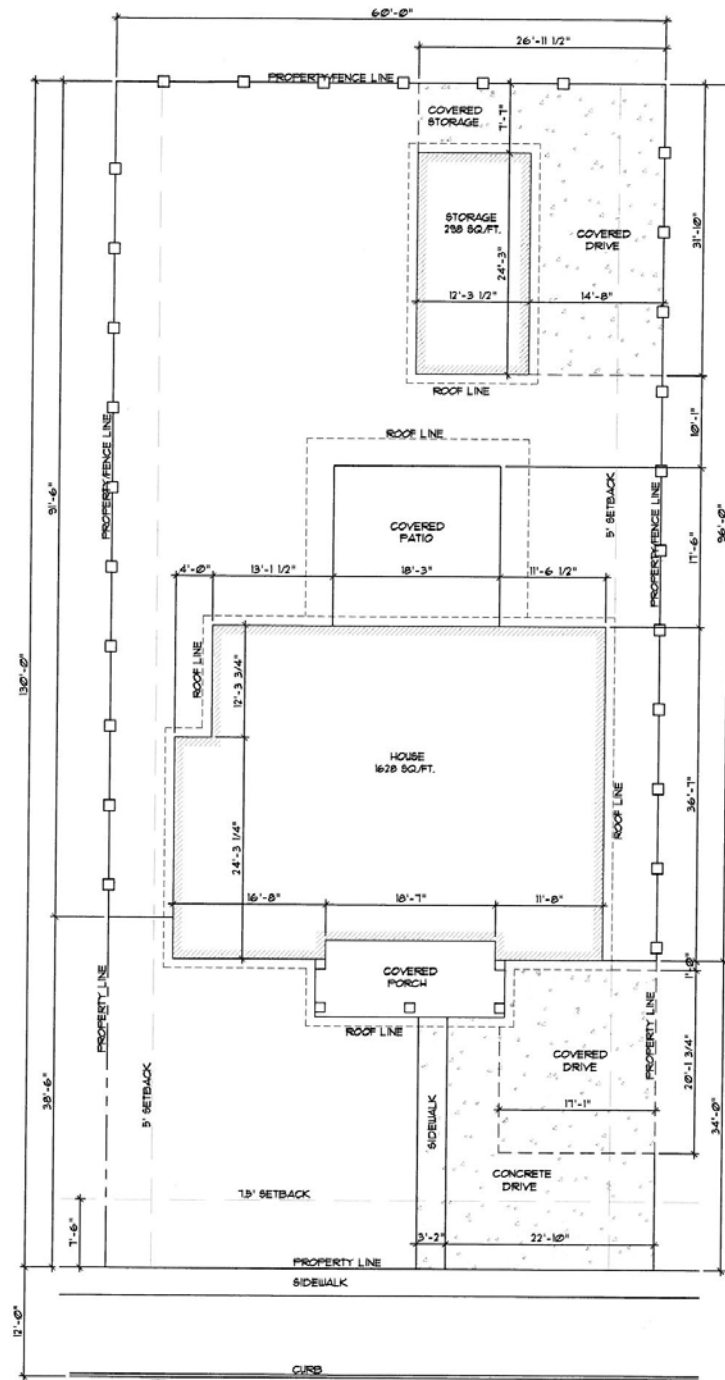


NORTH

SITE PLAN - 530 WEIZMAN
SCALE: 1/8" = 1'-0"

LOT SIZE: 1000 SQ.FT.

Plot Plan

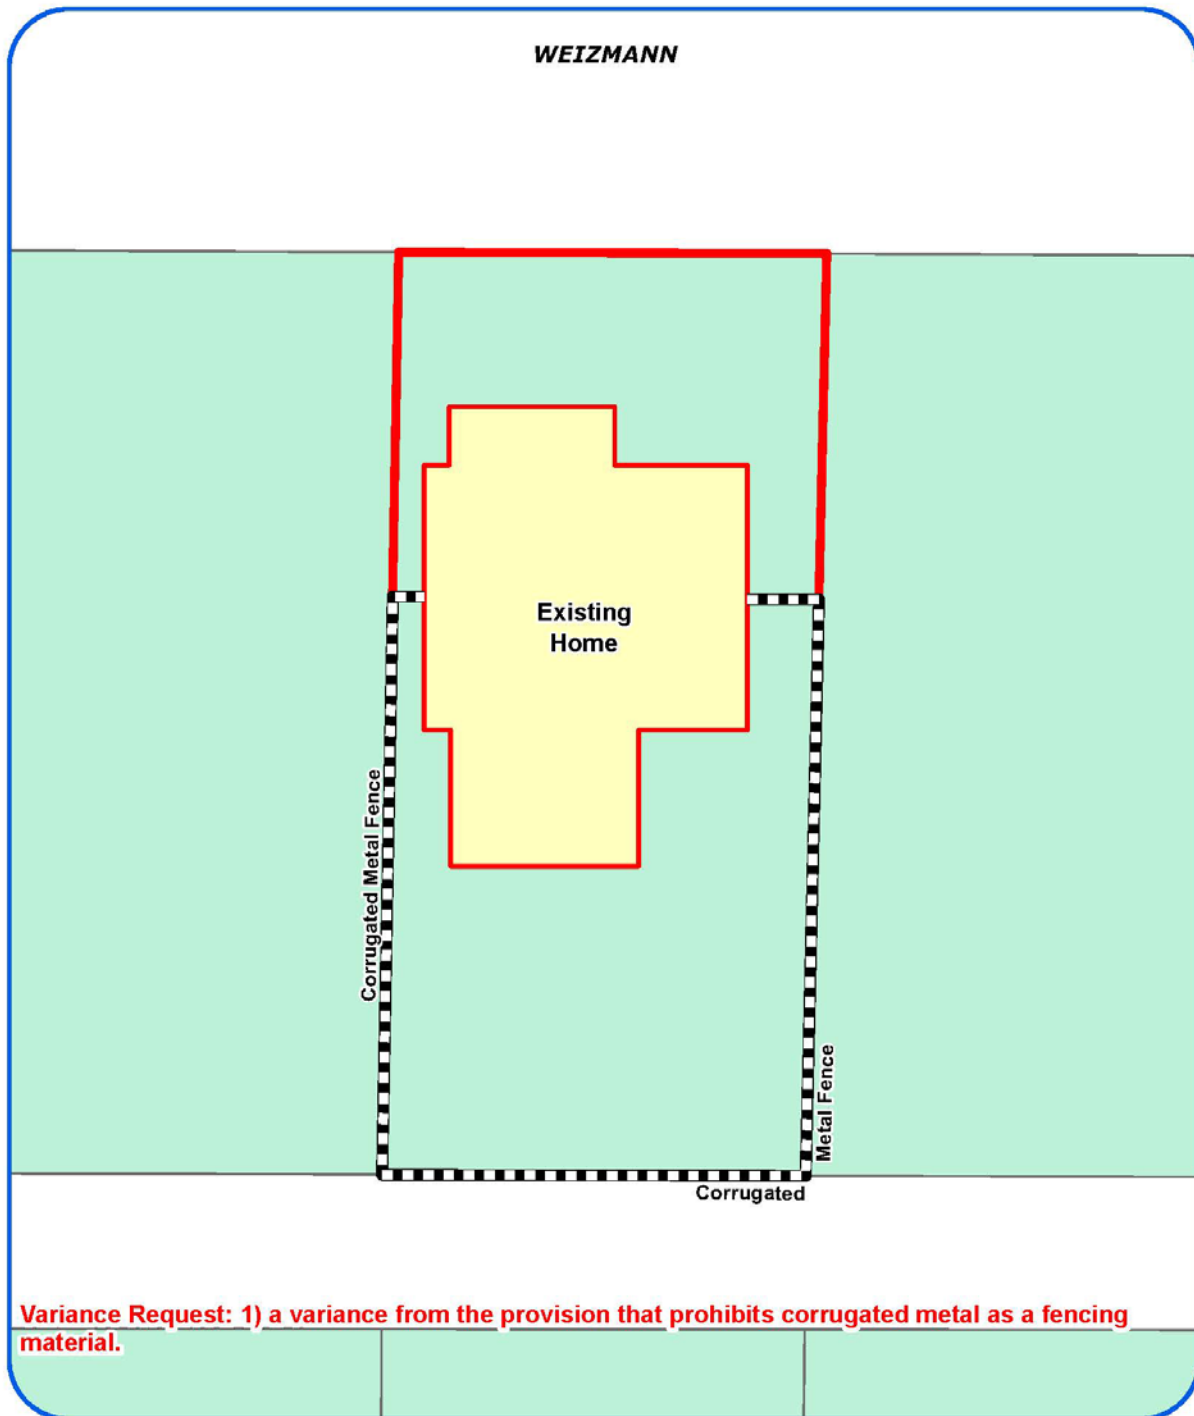

Board of Adjustment
Plot Plan for
Case No A-17-100




"NOT TO SCALE,
FOR ILLUSTRATIVE PURPOSES ONLY"
Council District: 1

530 Weizmann St

Development Services Department
City of San Antonio

Aerial Map with Notification Radius

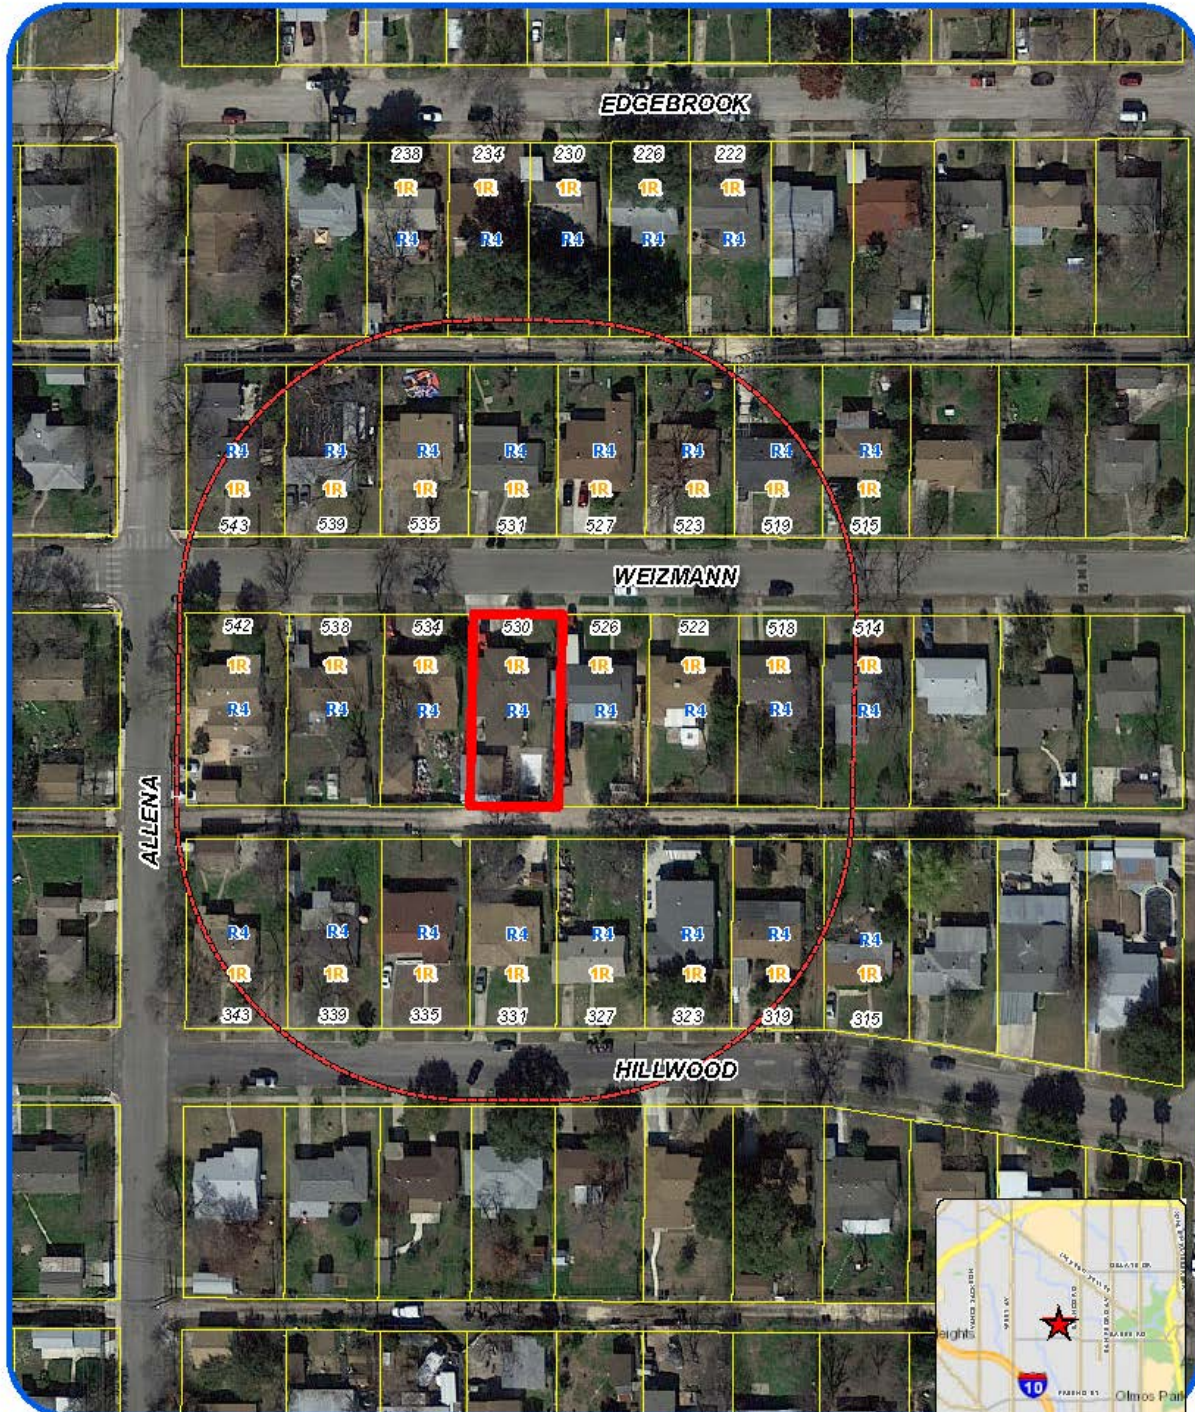

Board of Adjustment Notification Plan for Case No A-17-100



San Antonio City Limits
Subject Property
200' Notification Boundary
Council District: 1



"NOT TO SCALE,
FOR ILLUSTRATIVE PURPOSES ONLY"

Development Services Department
City of San Antonio