


Photos
Subject Property – 526 Weizmann Street



Surrounding properties



Site Plan

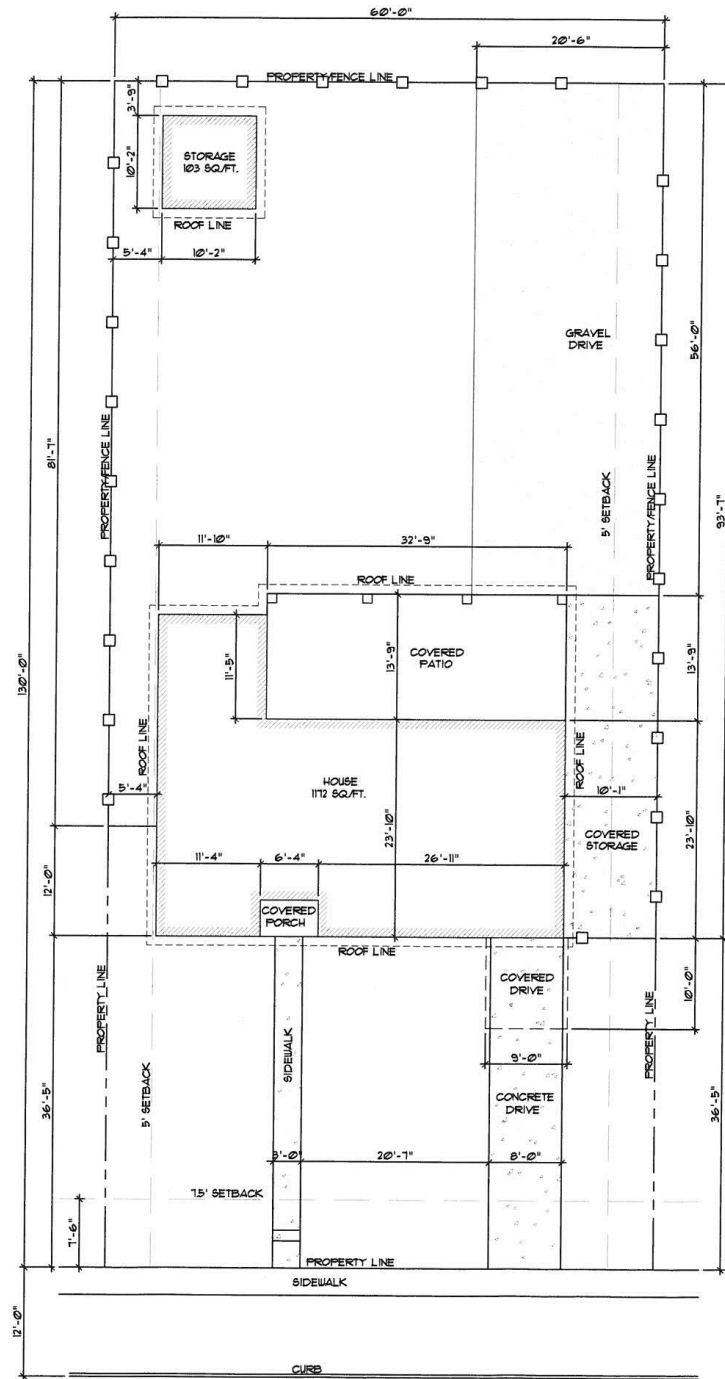


NORTH

SITE PLAN - 526 WEIZMAN

SCALE: 1/16" = 1'-0"

LOT SIZE: 1800 SQ.FT.

Plot Plan

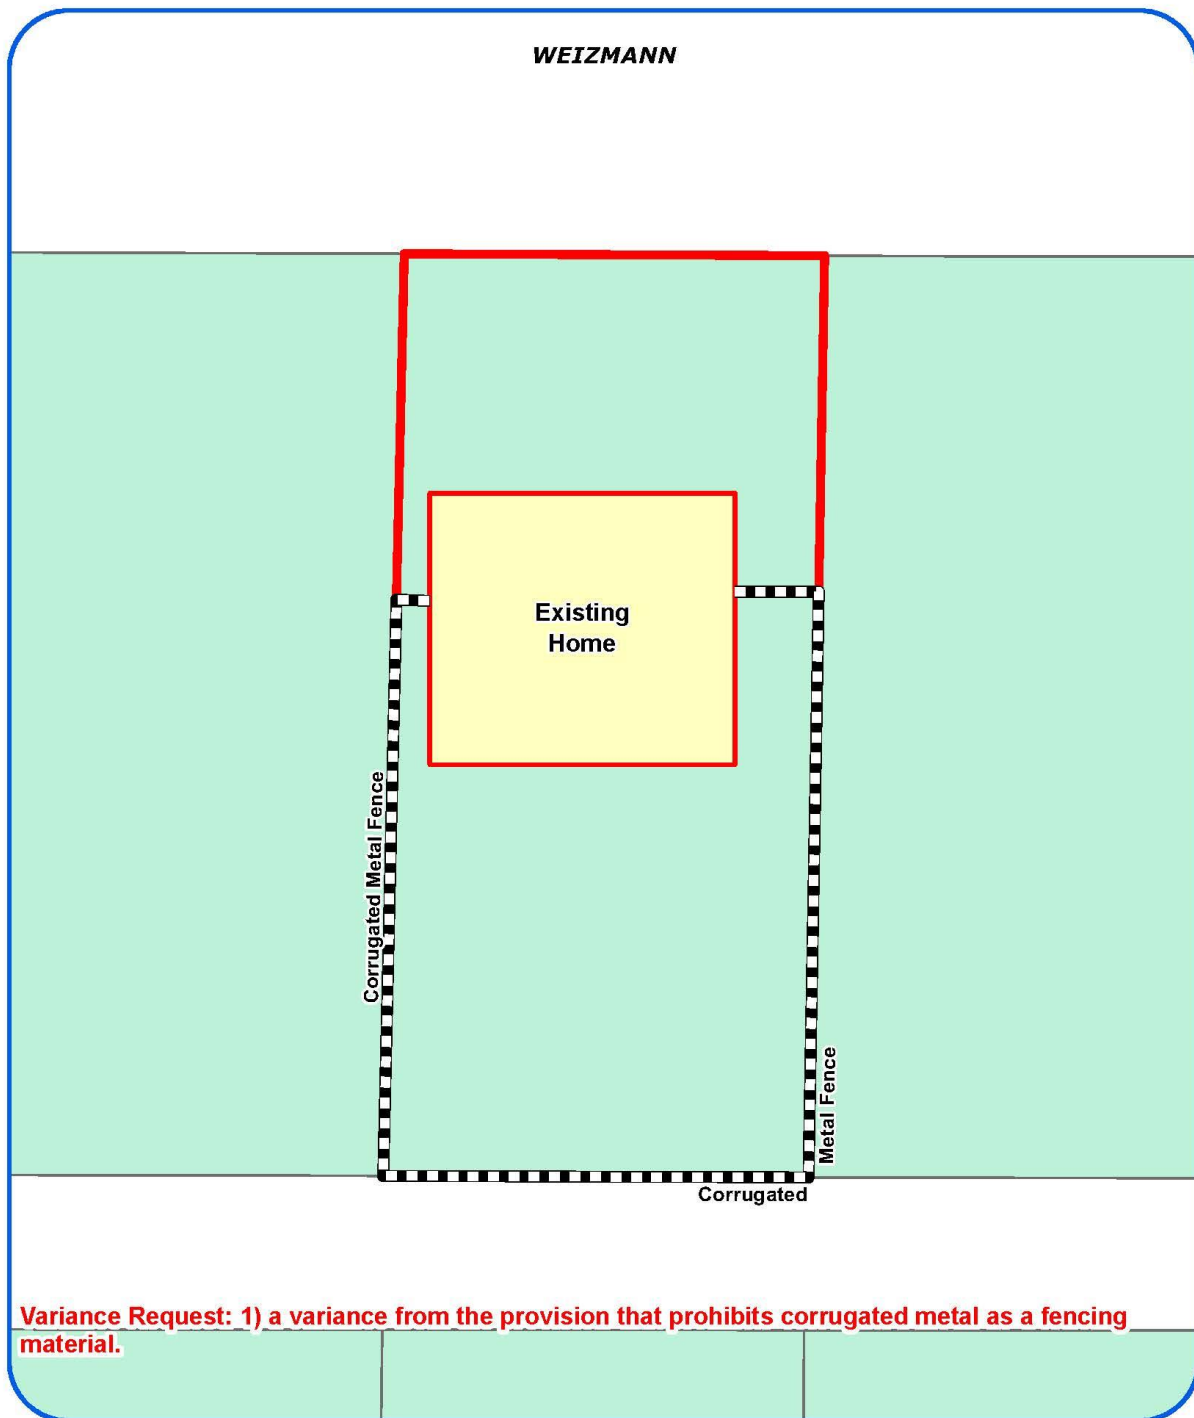

Board of Adjustment
Plot Plan for
Case No A-17-099



"NOT TO SCALE,
FOR ILLUSTRATIVE PURPOSES ONLY"
Council District: 1

526 Weizmann St

Development Services Department
City of San Antonio

Aerial Map with Notification Radius

