

Photos
Subject Property – 8242 Campobello Drive



Surrounding Properties



Site Plan


PLOT PLAN
FOR BUILDING PERMITS

Address: 8242 Compobello

Lot: 33

Block: 2

NCB: 13675

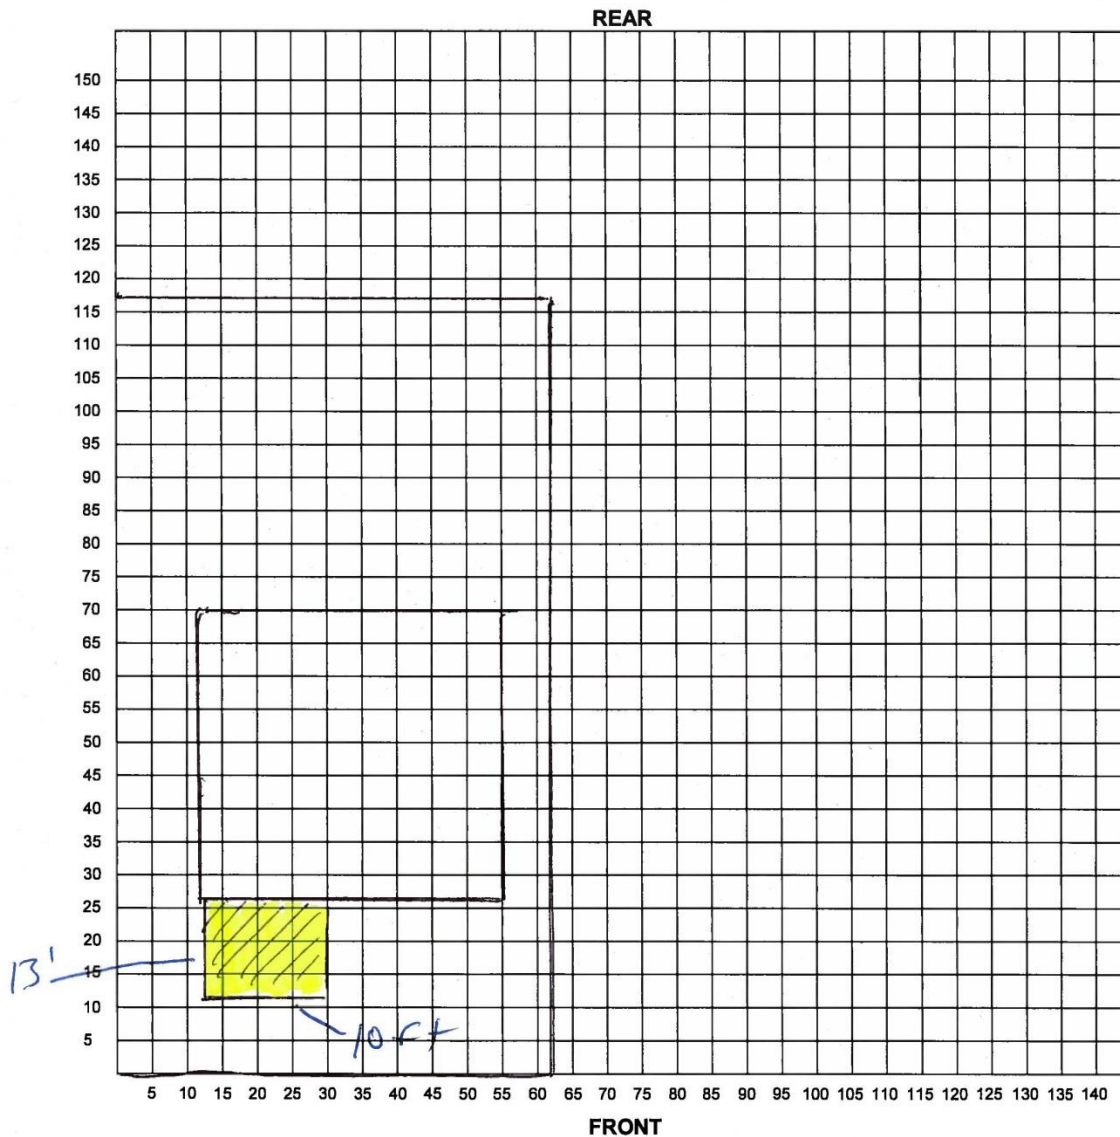


I certify that the above plot plan shows all improvements on this property and that there will be no construction over easements. I also certify that I will build in compliance with the UDC and the 2015 IRC.


Date: 4-27-17

Signature of Applicant: *James May Jr.*

CURVE		DATA		
CURVE	RADIUS	DELTA	TANGENT	LENGTH
L	340.25'	22°08'00"	88.40'	131.14'

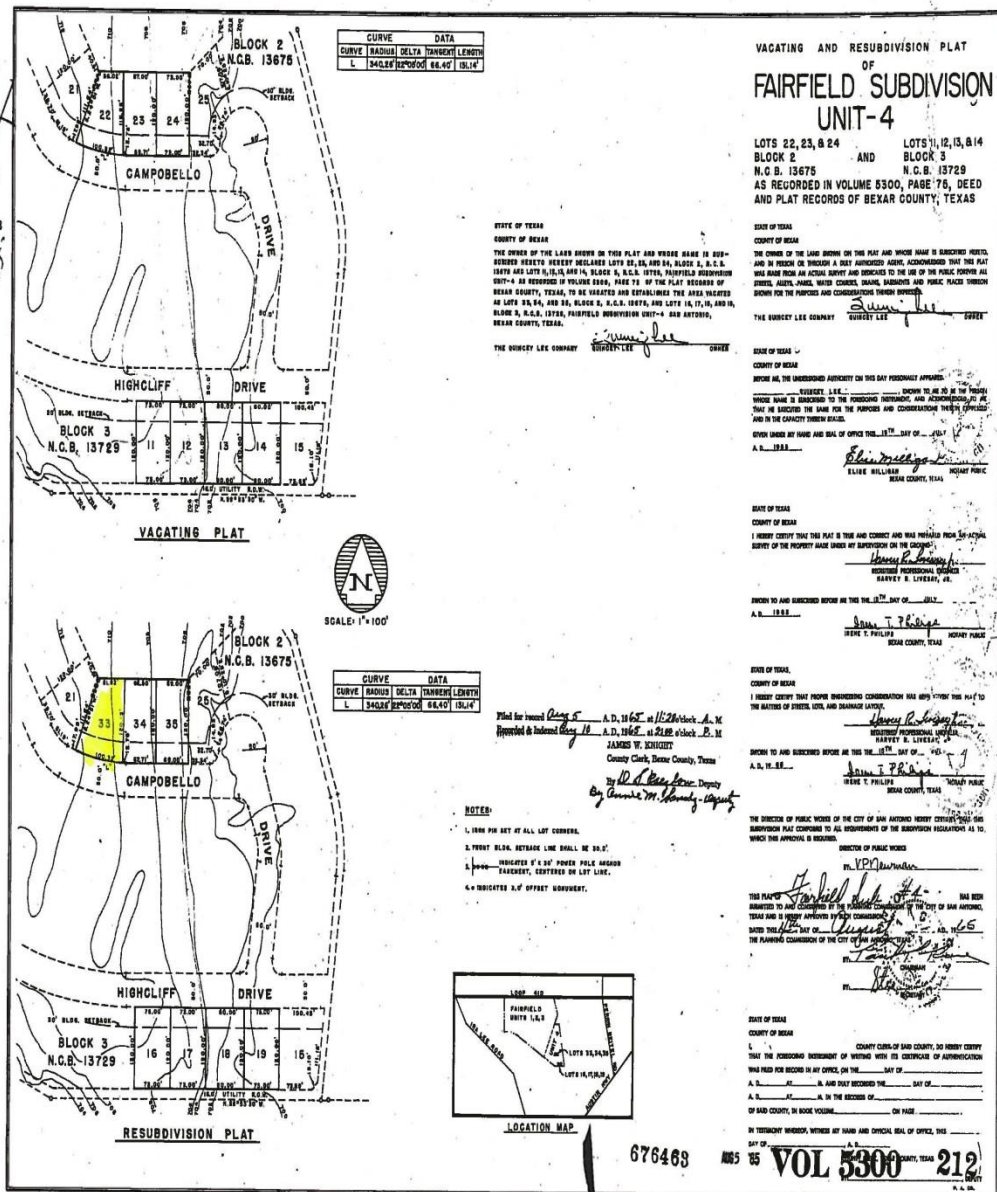

Plot Plan

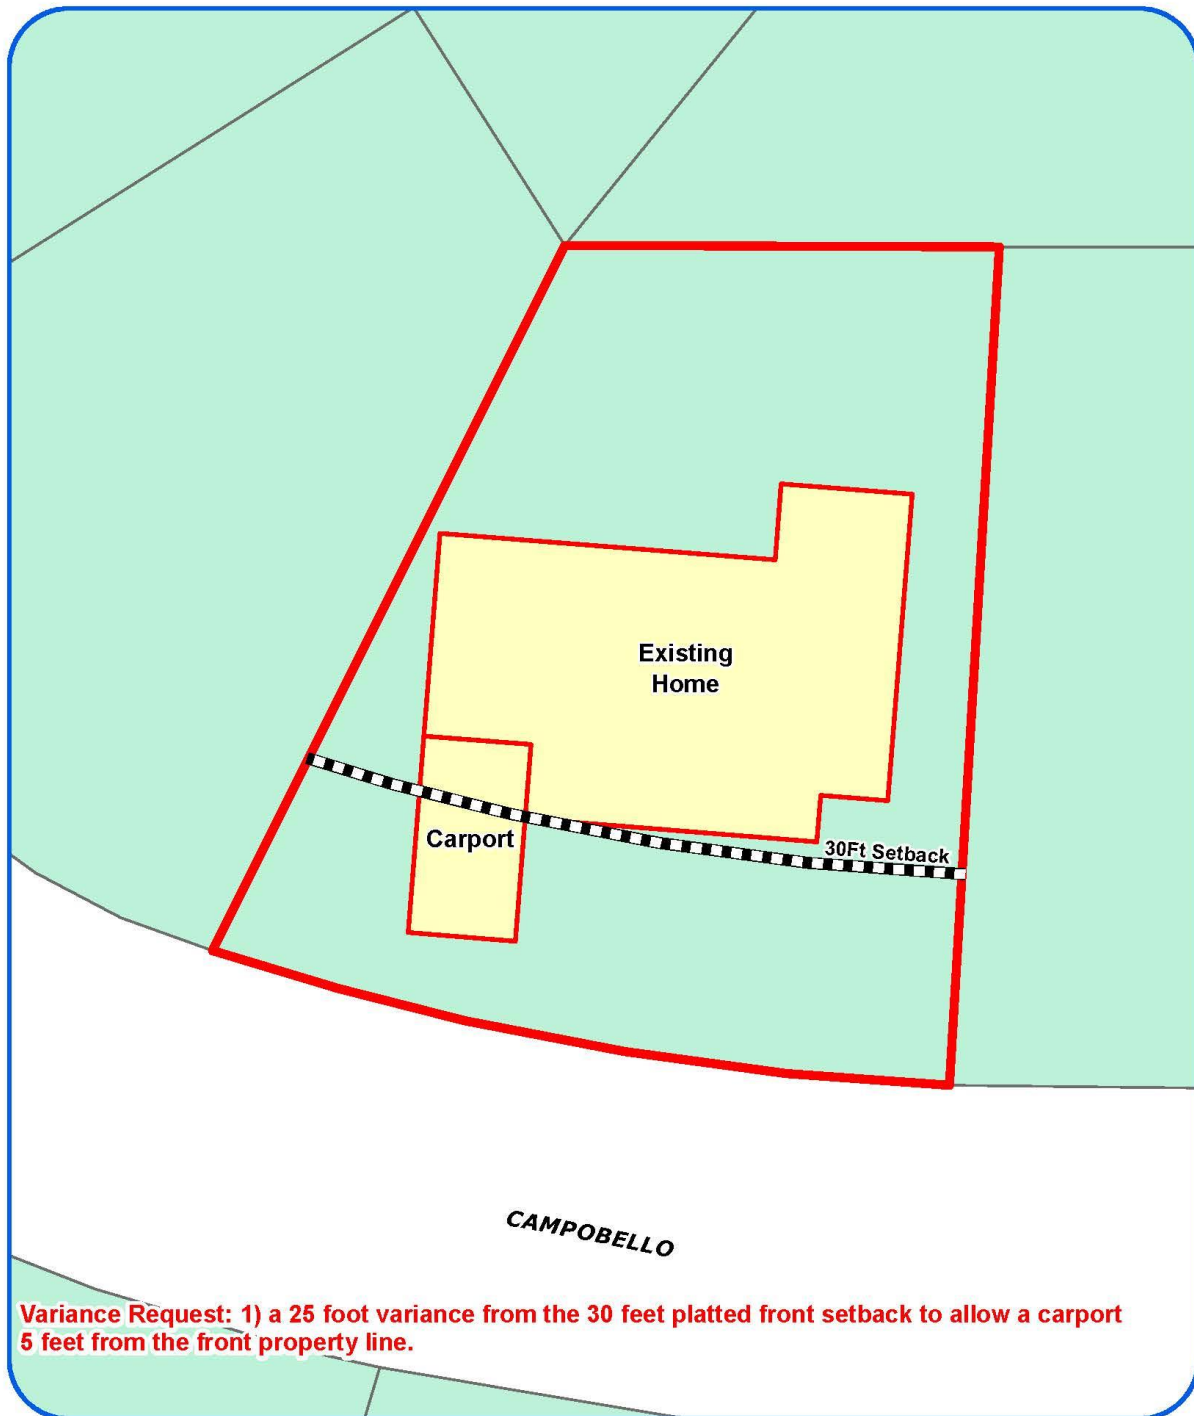

Board of Adjustment

Plot Plan for

Case No A-17-117



"NOT TO SCALE,
FOR ILLUSTRATIVE PURPOSES ONLY"
Council District: 2


8242 Campobello Dr

Development Services Department
City of San Antonio

Aerial Map with Notification Radius



Board of Adjustment Notification Plan for Case No A-17-117

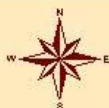

San Antonio City Limits
Subject Property
200' Notification Boundary
Council District: 2



*NOT TO SCALE,
FOR ILLUSTRATIVE PURPOSES ONLY*

Deane Kpeme at Sembo's Department
City of San Antonio