

# **Board of Adjustment** **Notification Plan for** **Case No A-17-108**




San Antonio City Limits  
 Subject Property  
 200' Notification Boundary  
 Council District: 6

"NOT TO SCALE,  
 FOR ILLUSTRATIVE PURPOSES ONLY"

Development Services Department  
 City of San Antonio



**ERGILL LN**

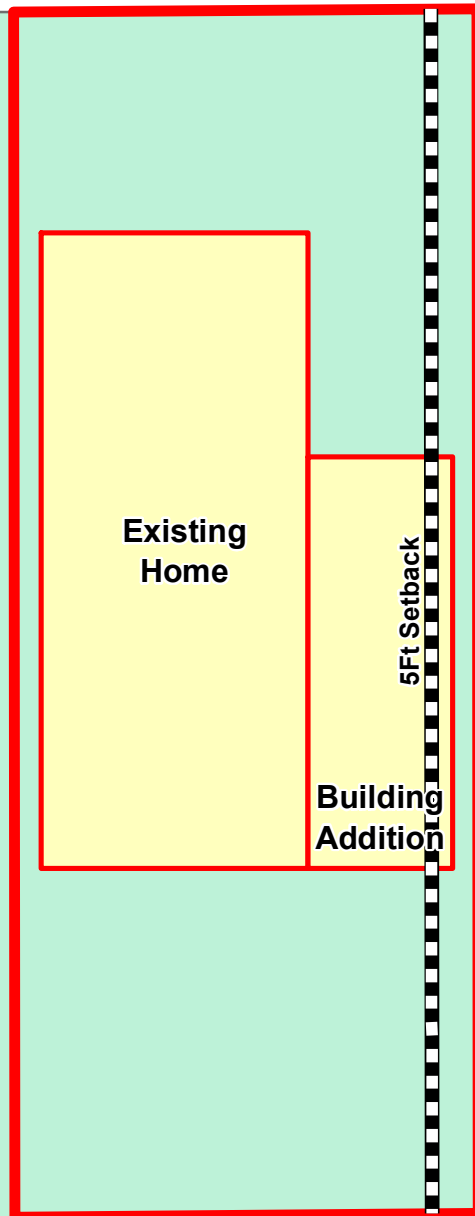

**Variance Request: 1) a 3.5 foot variance to allow a building addition 1.5 feet from the side property line.**

**Board of Adjustment**  
**Plot Plan for**  
**Case No A-17-108**



"NOT TO SCALE,  
FOR ILLUSTRATIVE PURPOSES ONLY"  
Council District: 6

**5446 Ergill Ln**

Development Services Department  
City of San Antonio


# PLOT PLAN FOR BUILDING PERMITS

Address: 5446 Ergill Ln San Antonio TX 78227 Lot: 116

Block: 6

NCB: 13957

REAR

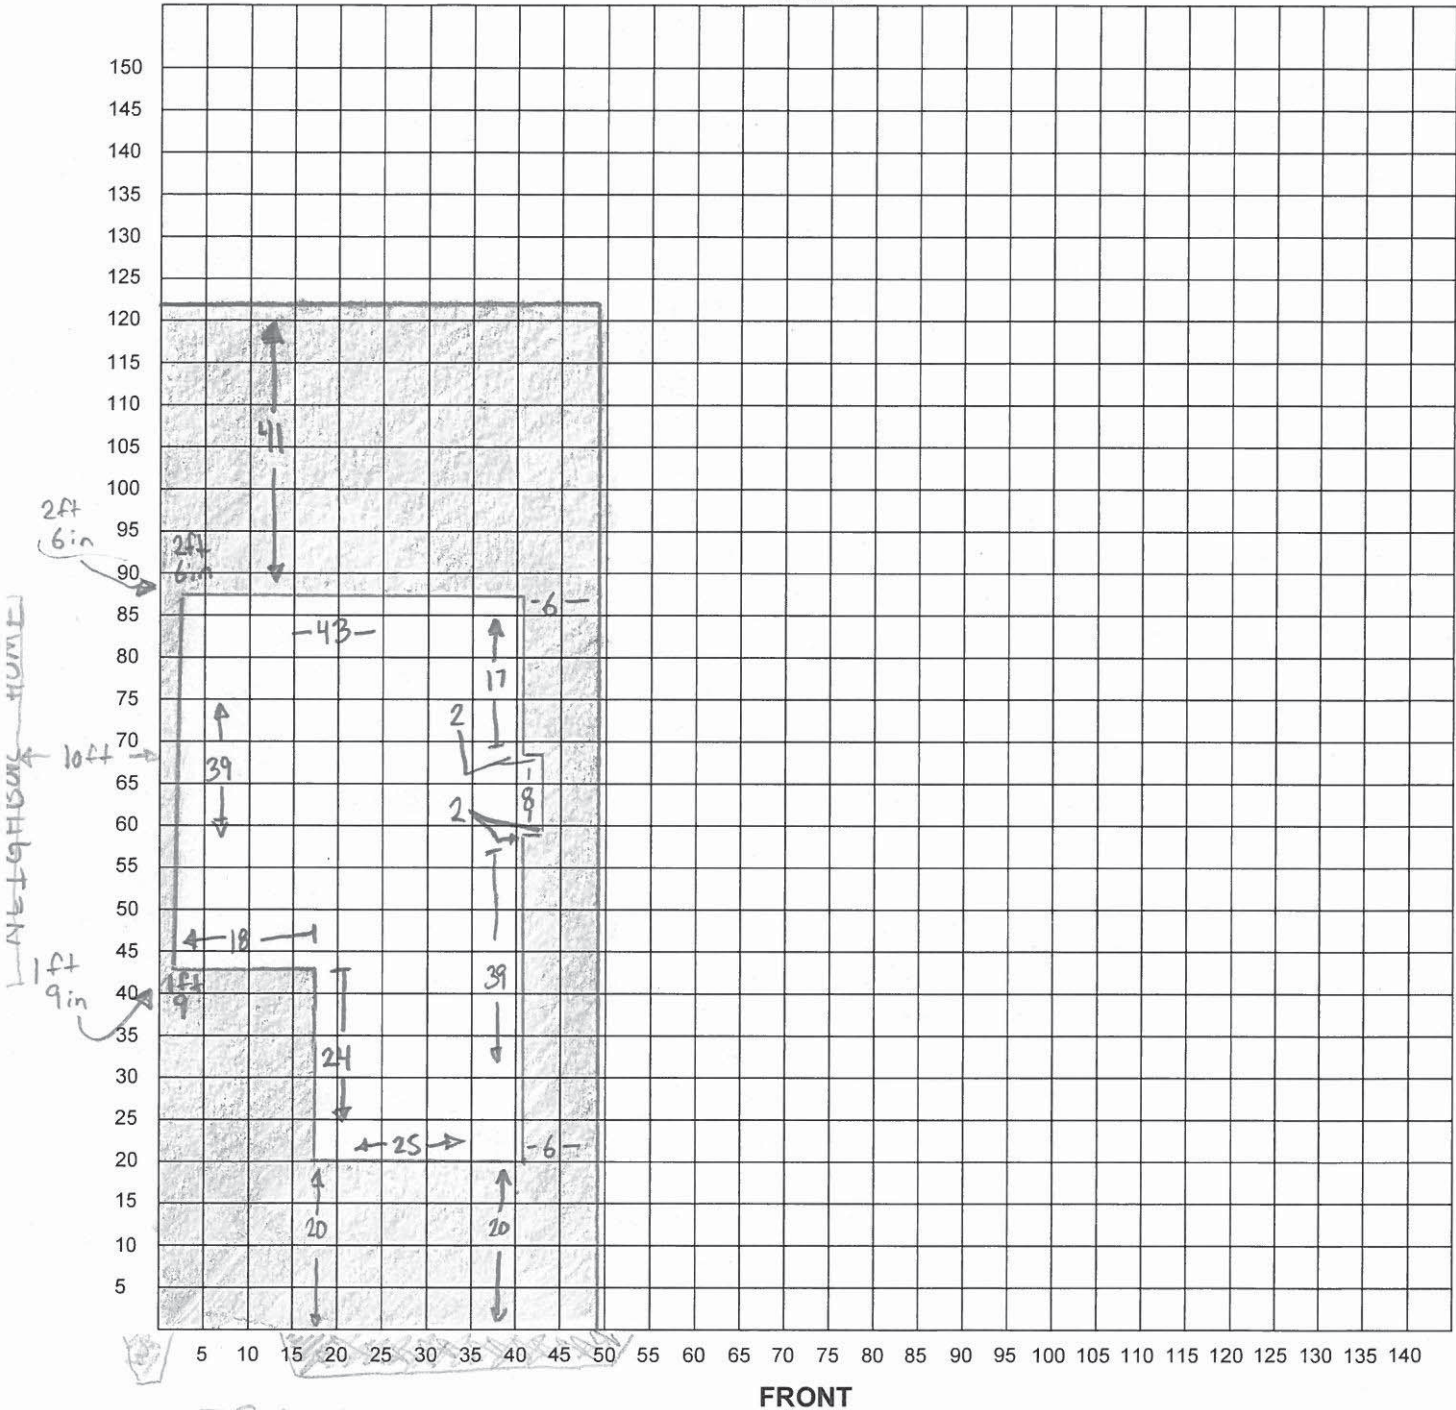

I certify that the above plot plan shows all improvements on this property and that there will be no construction over easements. I also certify that I will build in compliance with the UDC and the 2015 IRC.

Date: 4/13/17

Signature of Applicant: [Signature]



Subject Property

