




PARLAND PLACE

Variance Request: 1) a 3 foot variance from the NCD-6 median setback to allow a front porch addition in the setback.



Board of Adjustment
Plot Plan for
Case No A-17-125

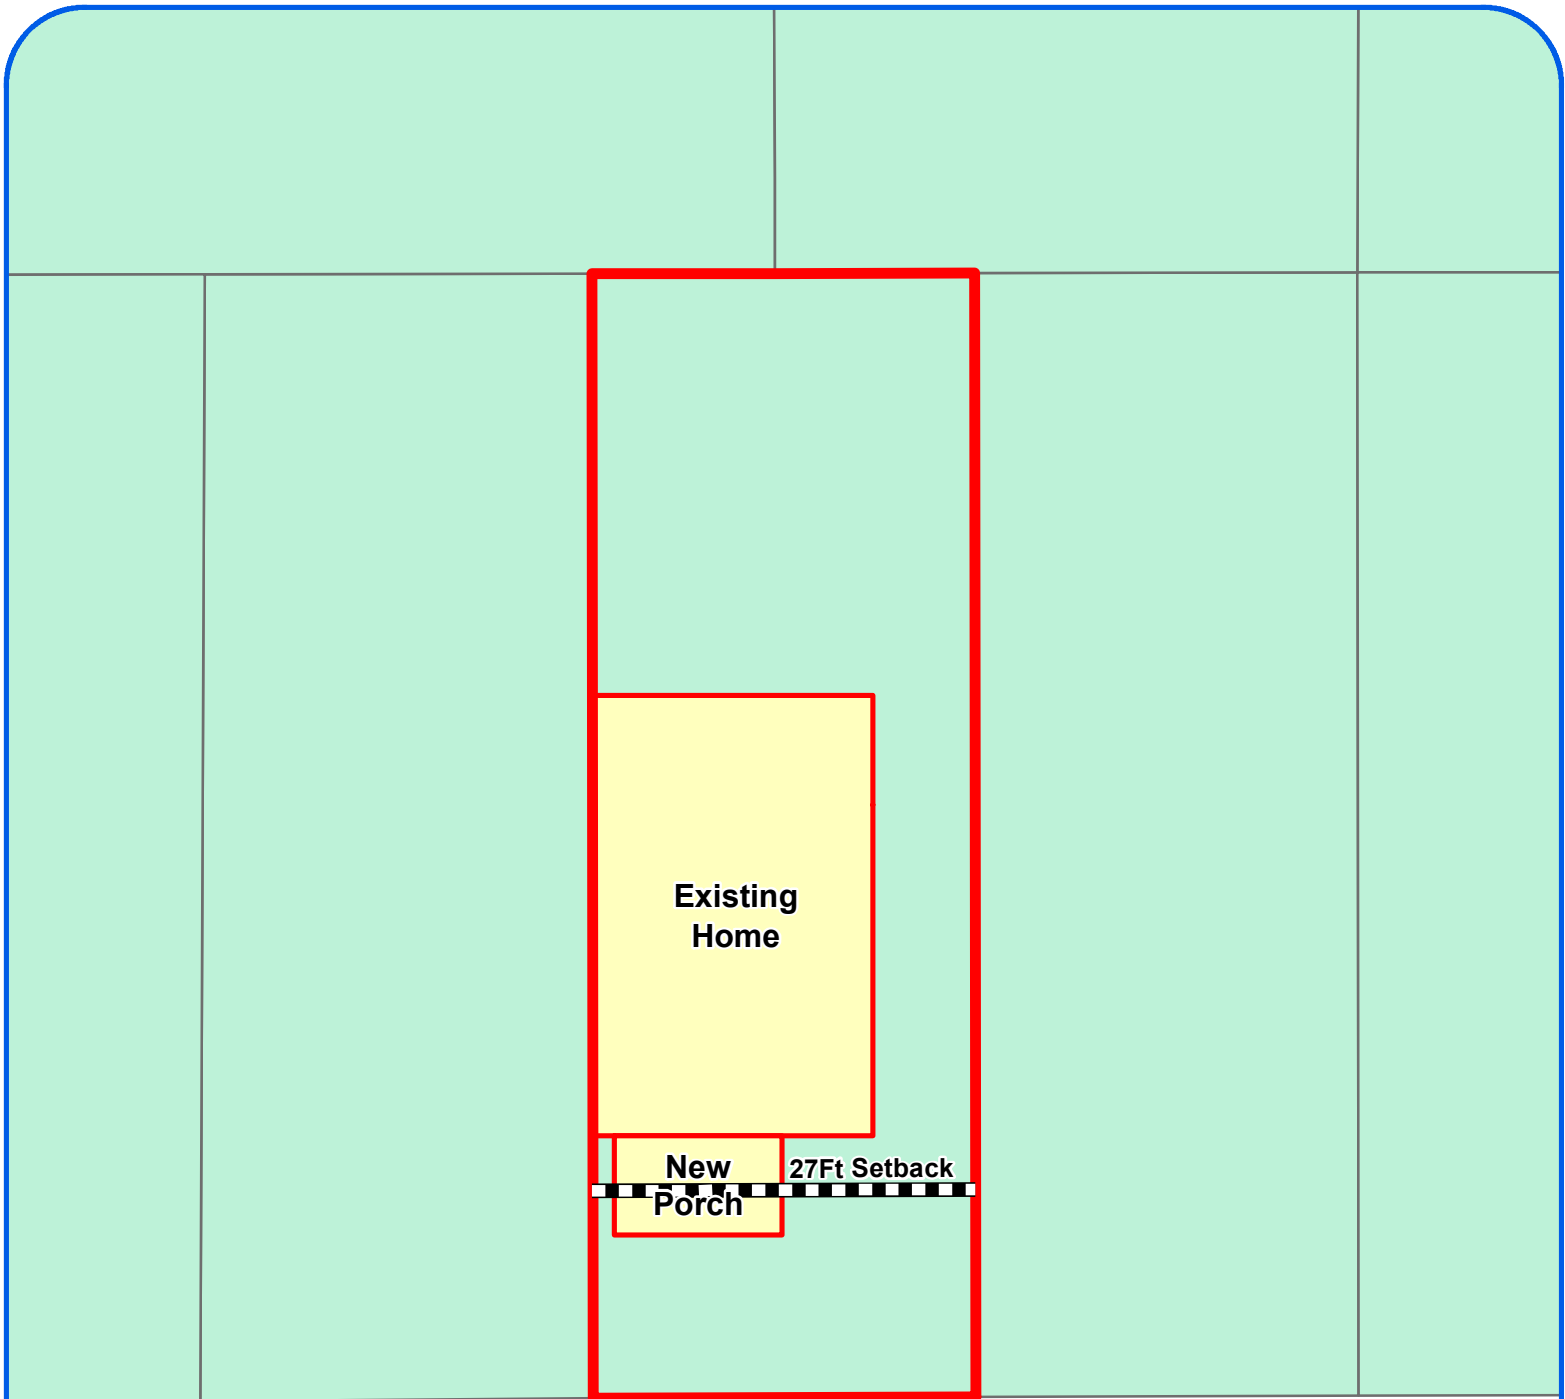

"NOT TO SCALE,
FOR ILLUSTRATIVE PURPOSES ONLY"
Council District: 2

319 Parland PI

Development Services Department
City of San Antonio

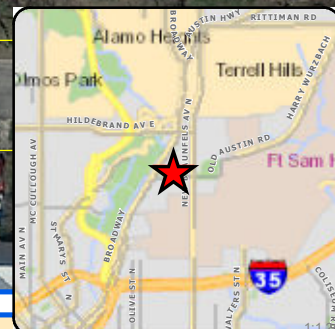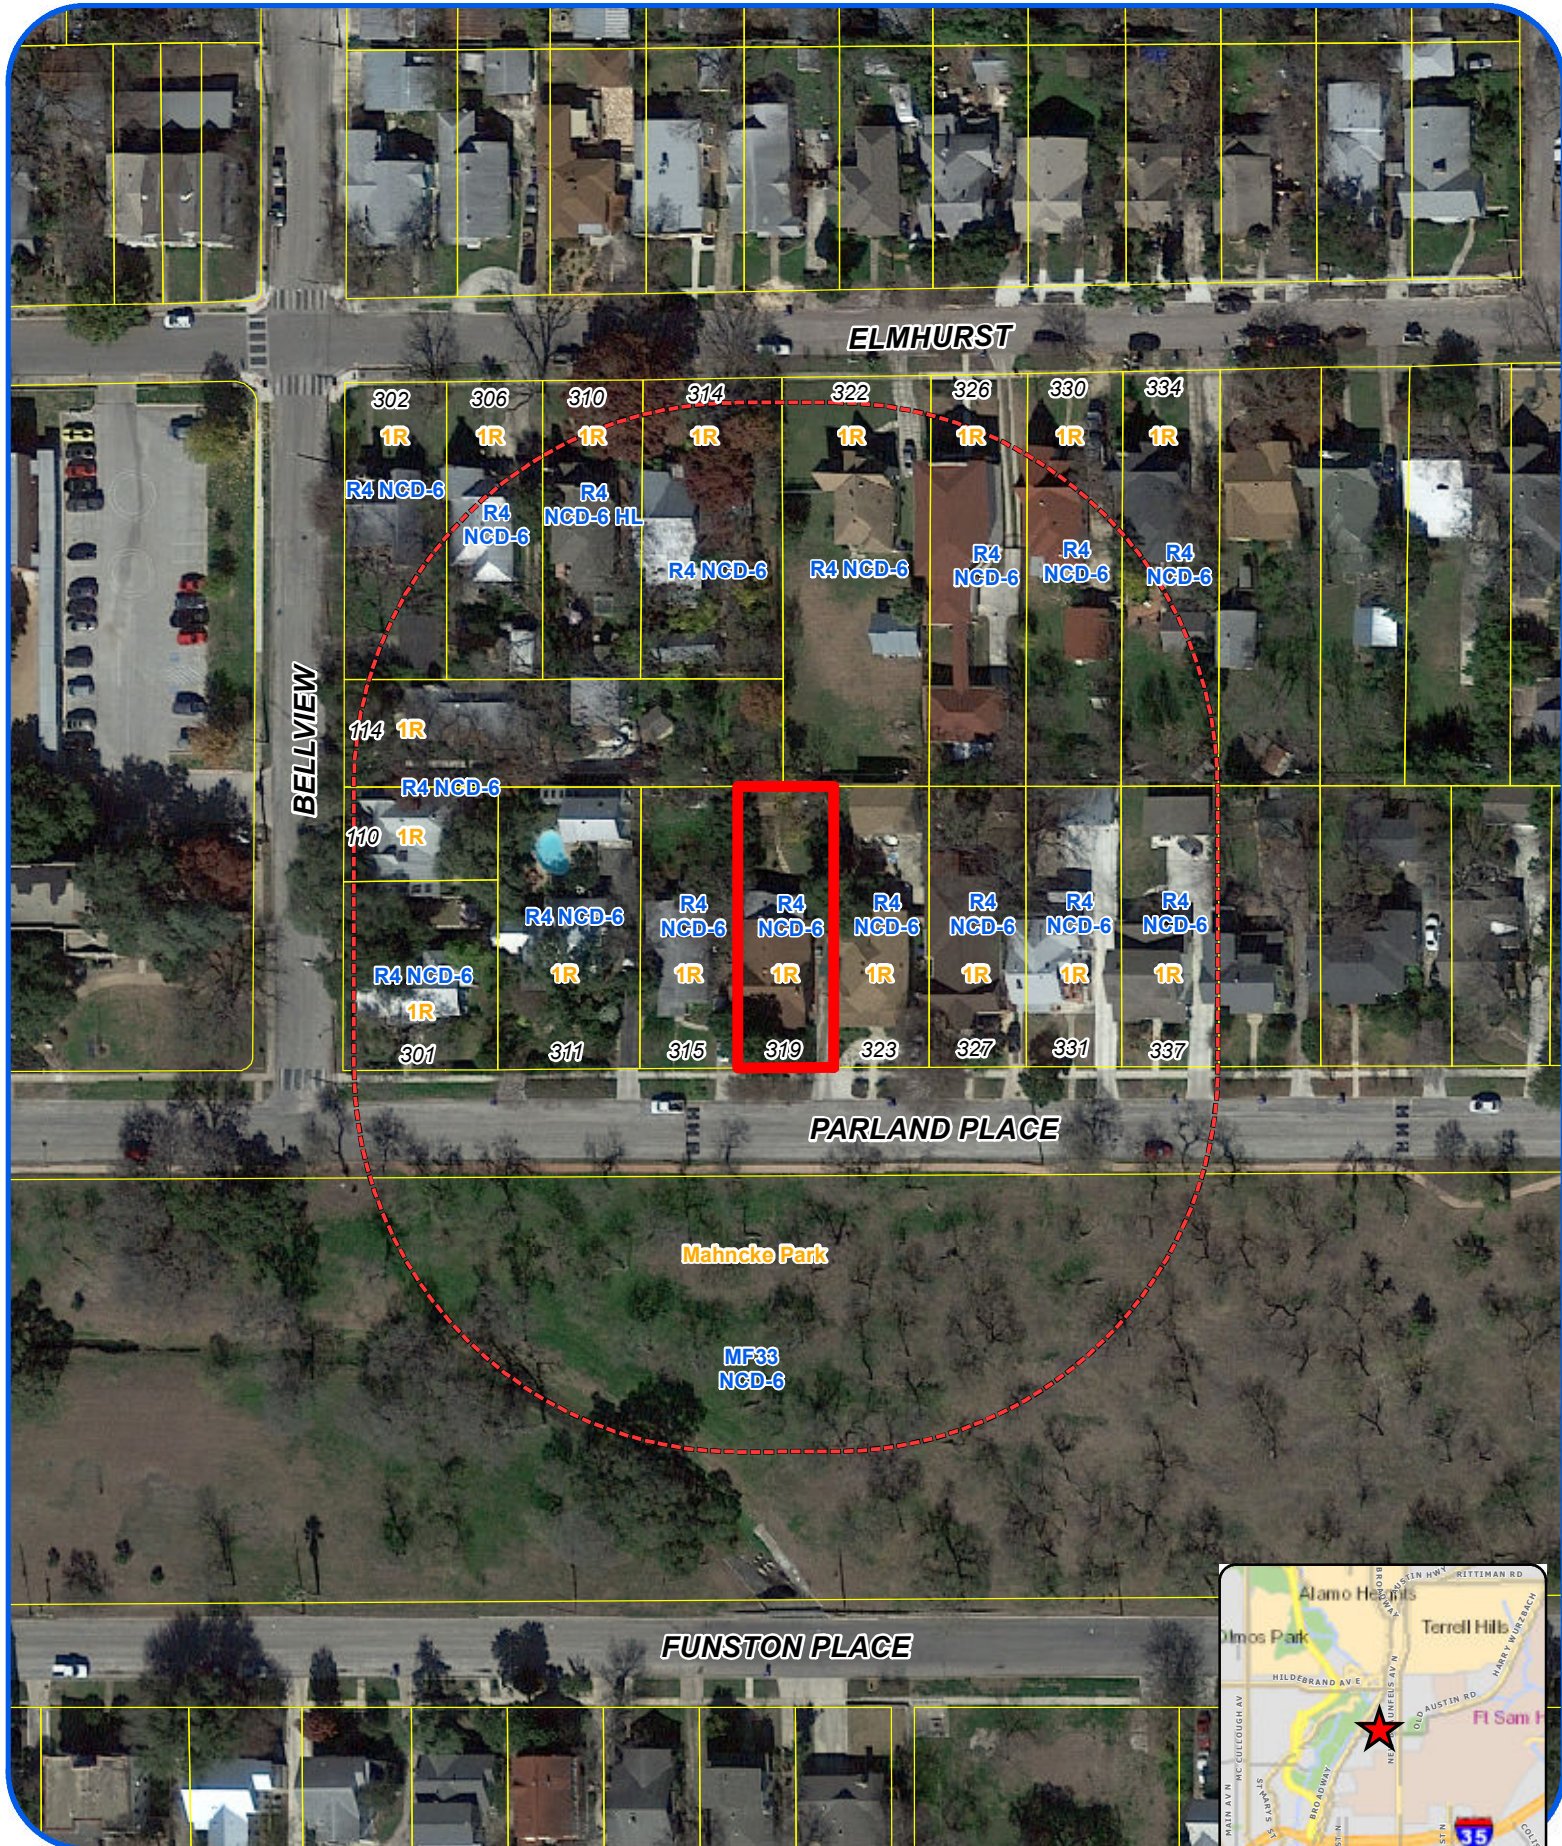


Board of Adjustment **Notification Plan for** **Case No A-17-125**



San Antonio City Limits
 Subject Property
 200' Notification Boundary
 Council District: 3

"NOT TO SCALE,
 FOR ILLUSTRATIVE PURPOSES ONLY"

Development Services Department
 City of San Antonio

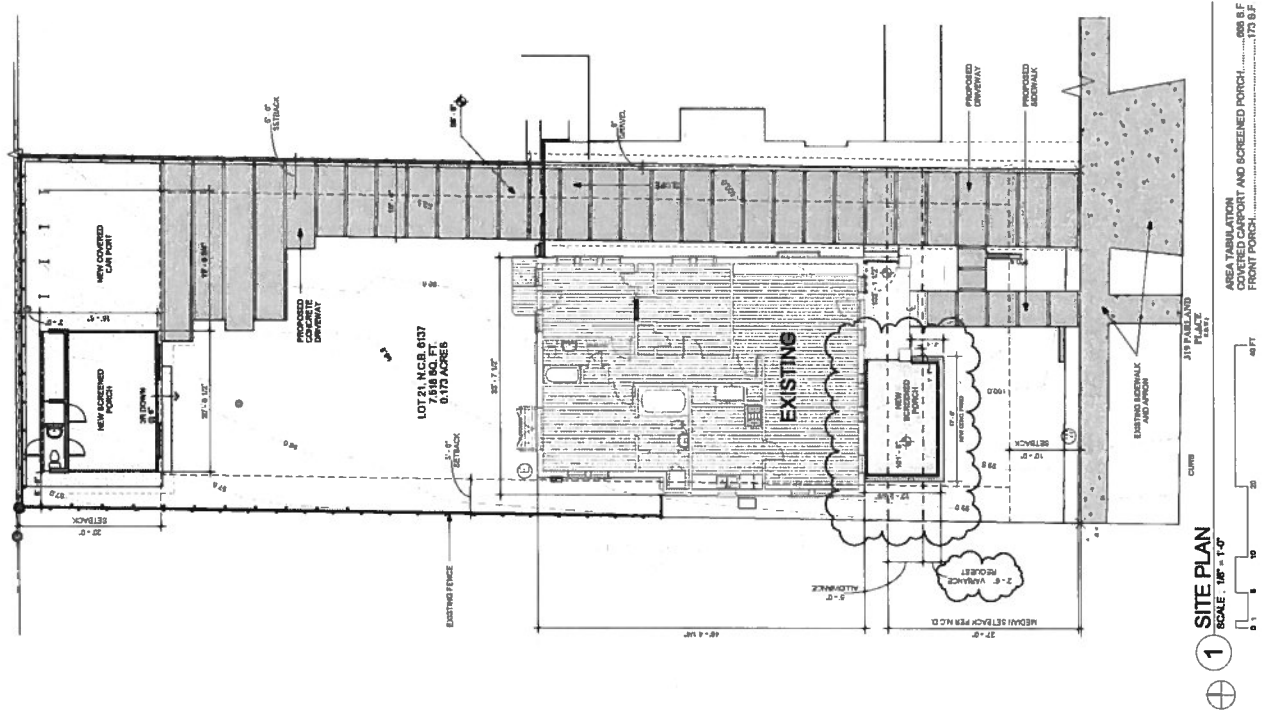

Photos
Subject Property – 319 Parland Pl.



Neighboring Property



Blockface

