


Photos
Subject Property – 539 Bee St.




Surrounding Properties



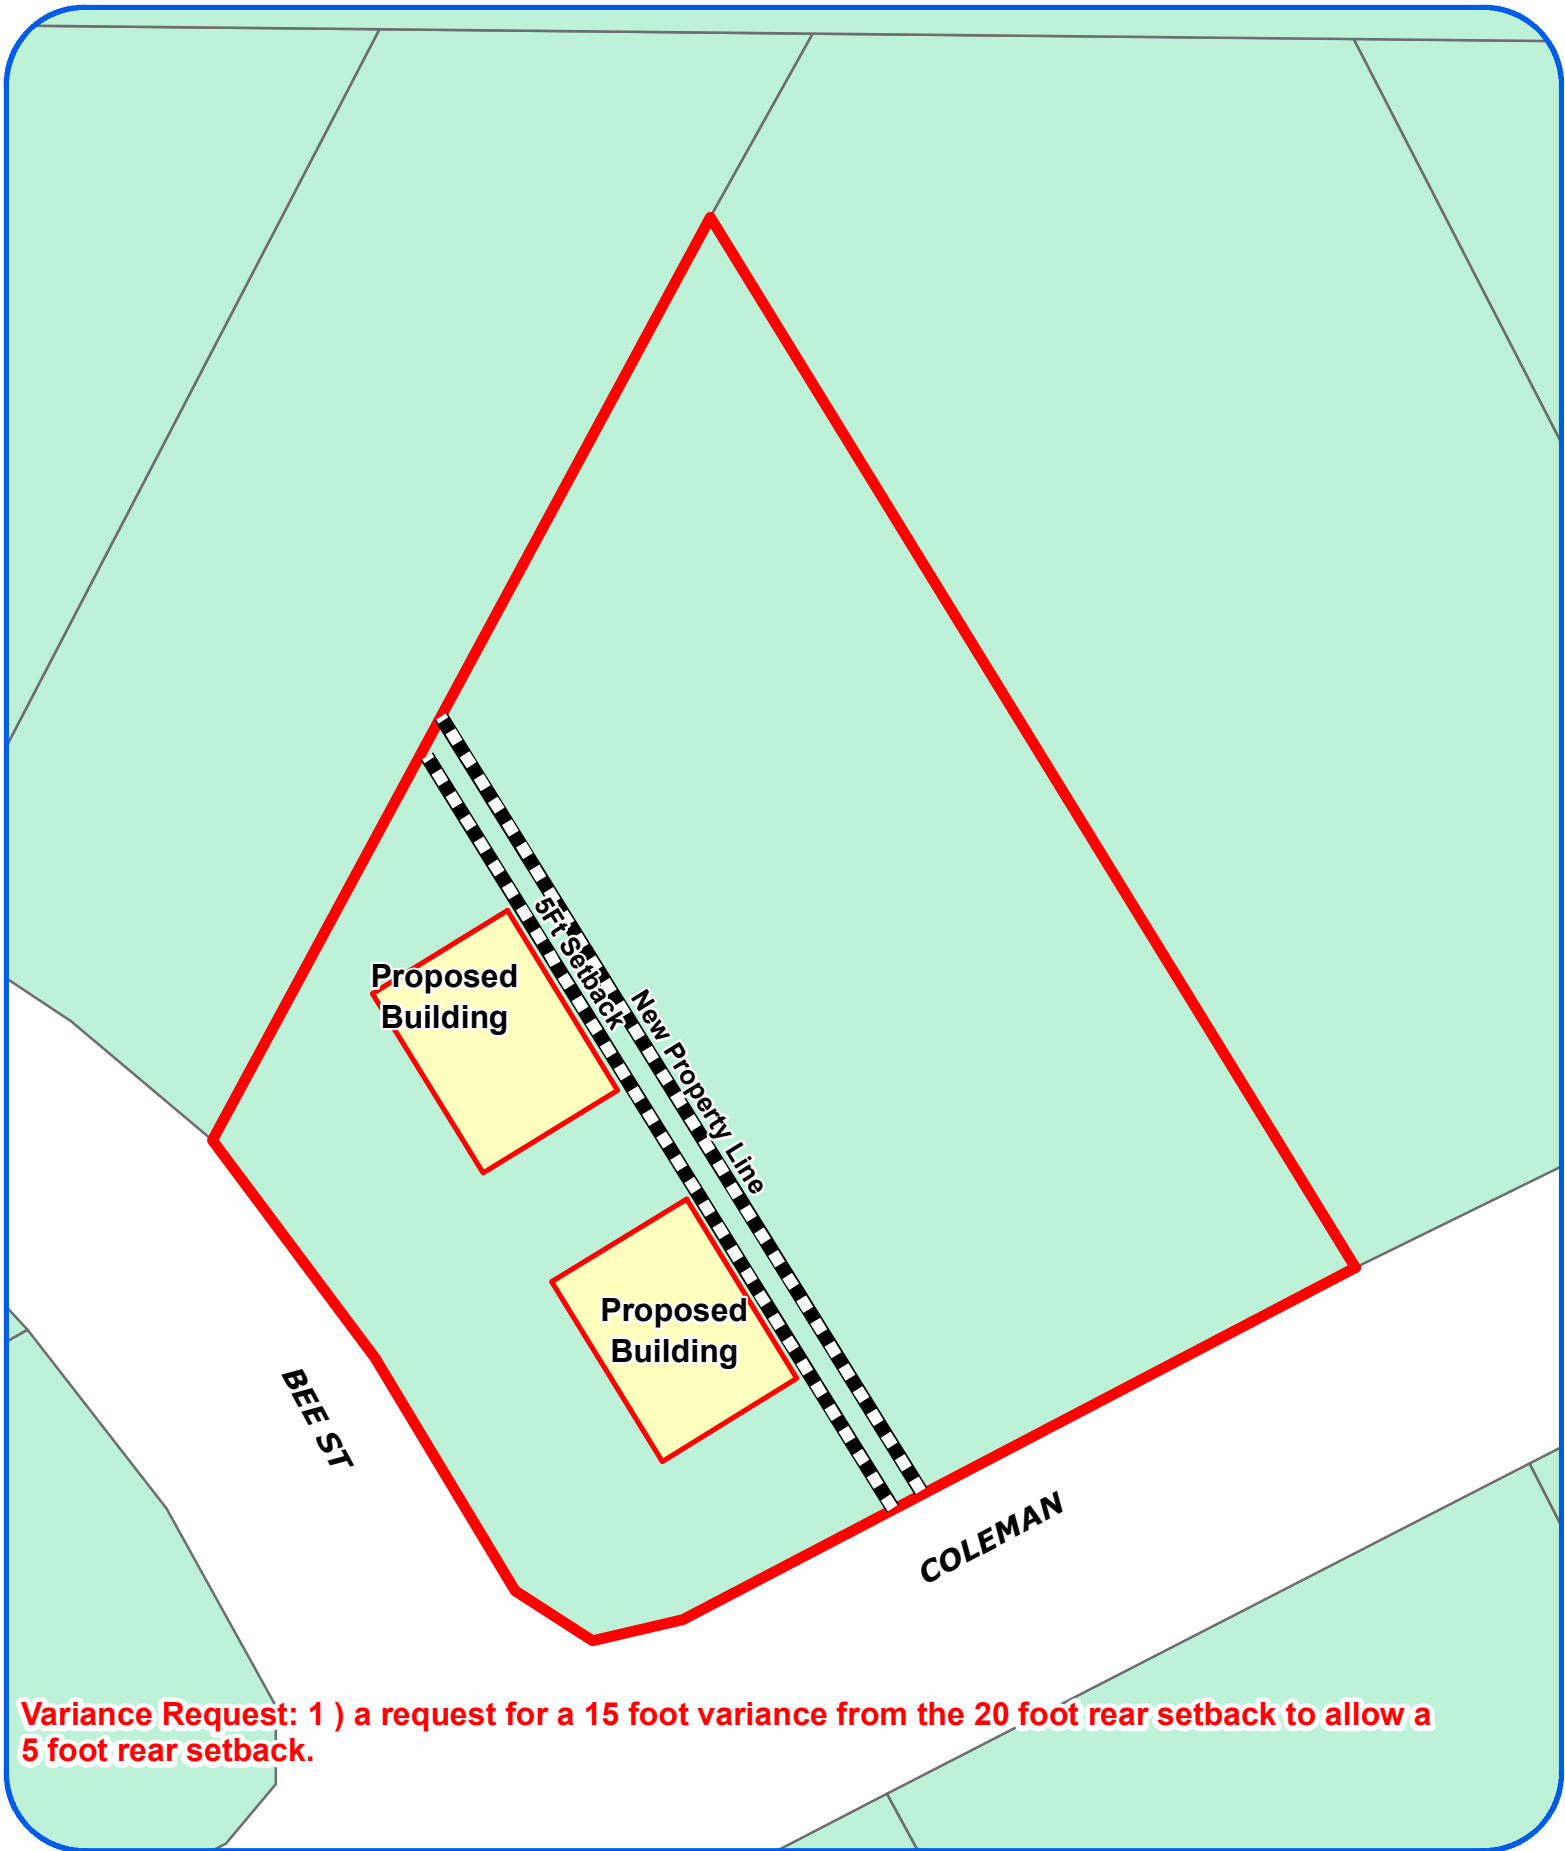

Variance Request: 1) a request for a 15 foot variance from the 20 foot rear setback to allow a 5 foot rear setback.


Board of Adjustment
Plot Plan for
Case No A-17-126

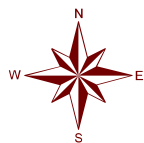

"NOT TO SCALE,
FOR ILLUSTRATIVE PURPOSES ONLY"
Council District: 2

539 Bee St

Development Services Department
City of San Antonio

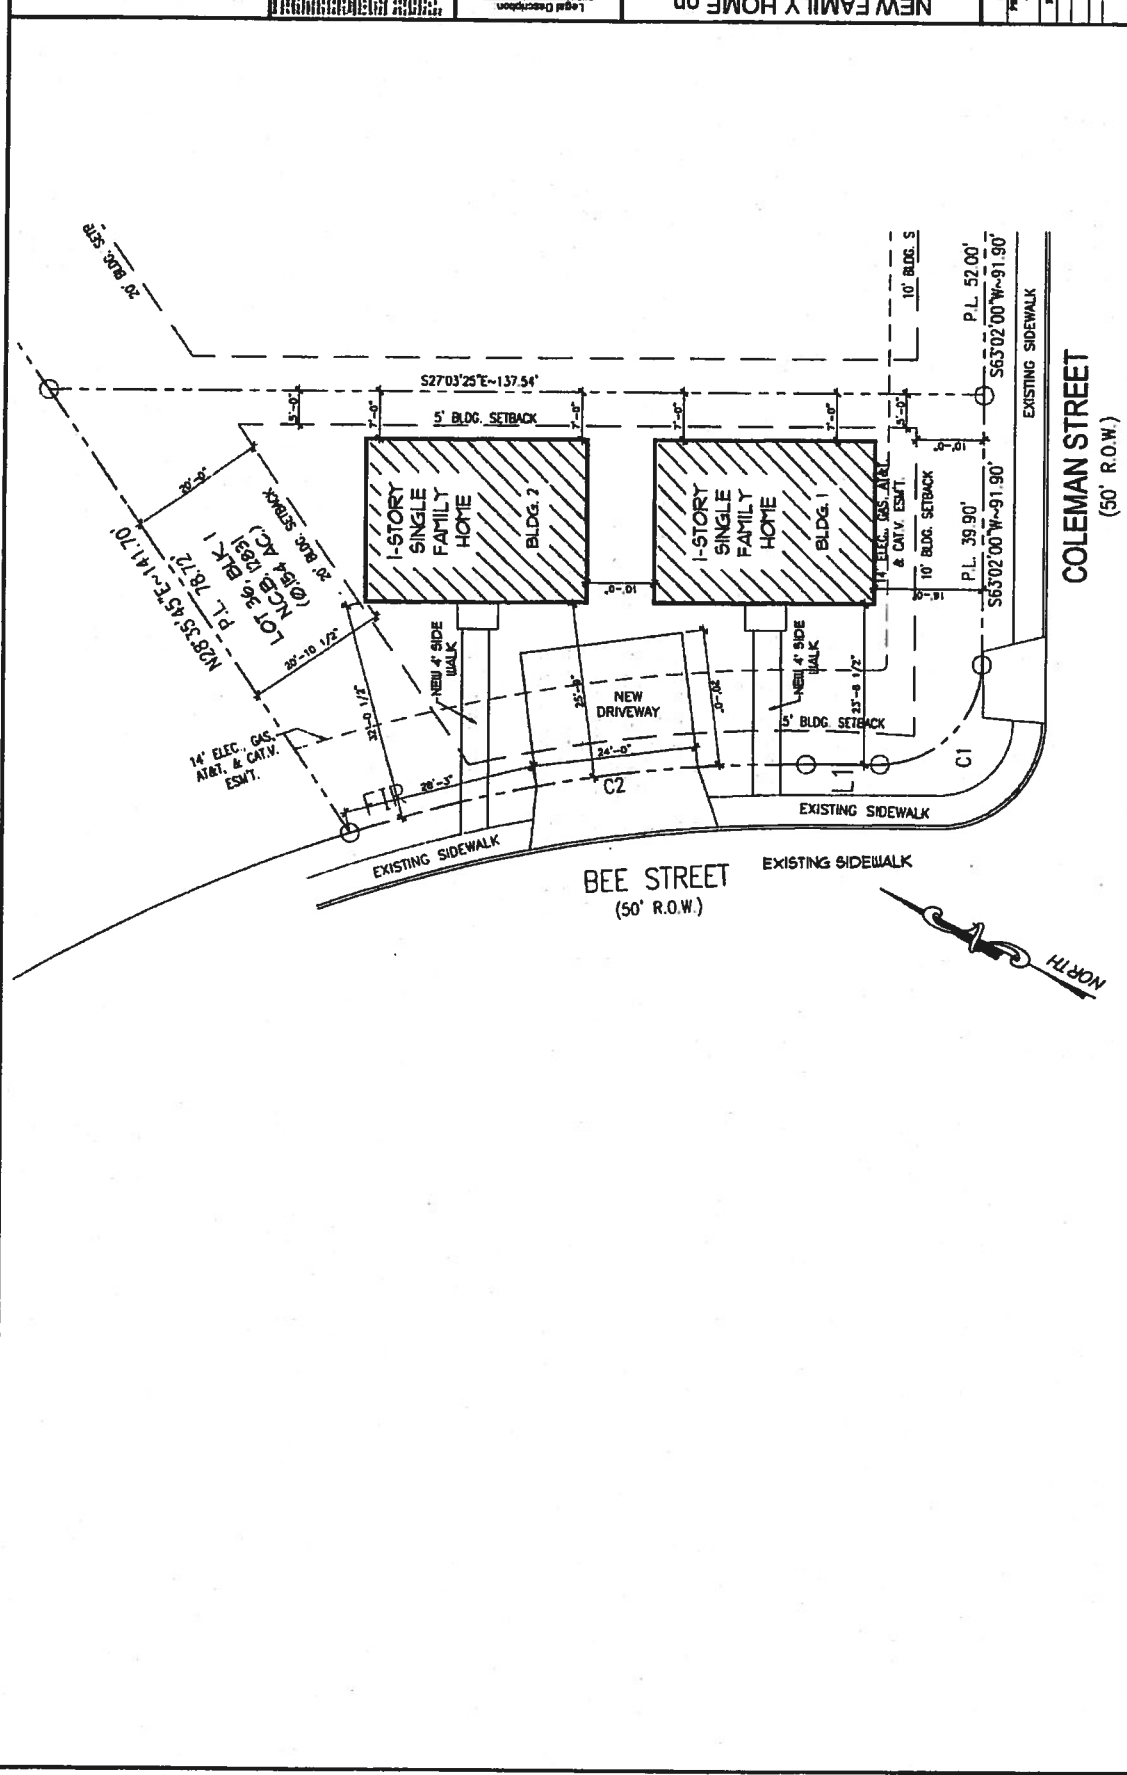




Board of Adjustment **Notification Plan for** **Case No A-17-126**



San Antonio City Limits
 Subject Property
 200' Notification Boundary
 Council District: 2

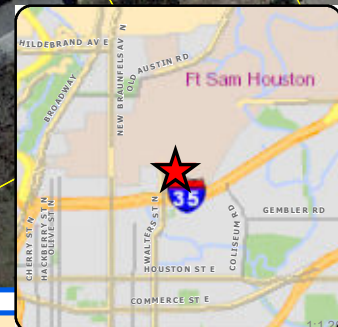

"NOT TO SCALE,
 FOR ILLUSTRATIVE PURPOSES ONLY"

Development Services Department
 City of San Antonio