



Photos
Subject Property – 534 Solar Street.







3' 5/8" Tube Posts
 1 1/2" 5/8" Tube Runners
 3/4" 5/8" Tube Pickets



6' Iron Fence
 196' Length

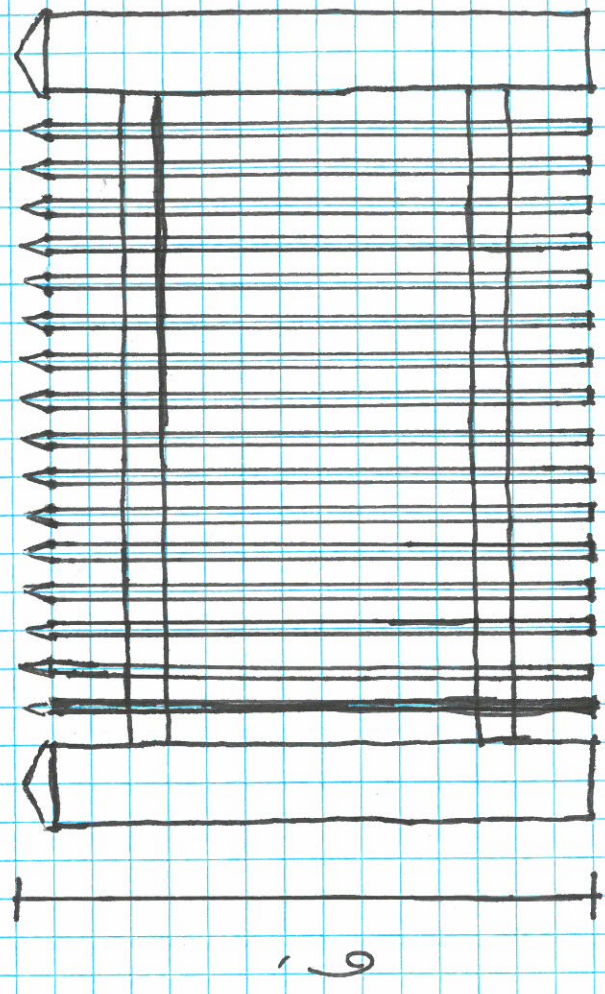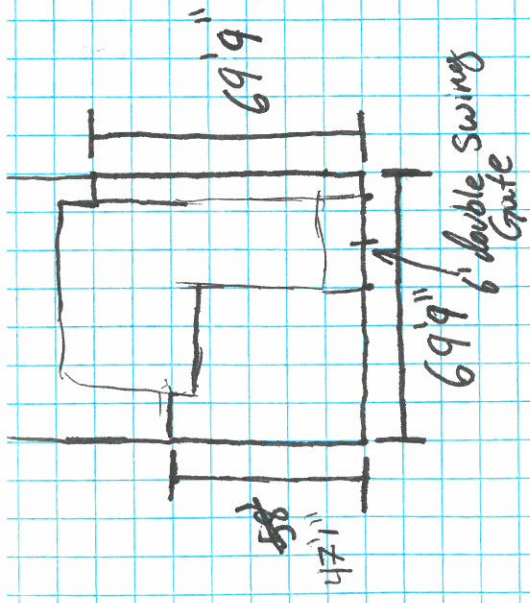

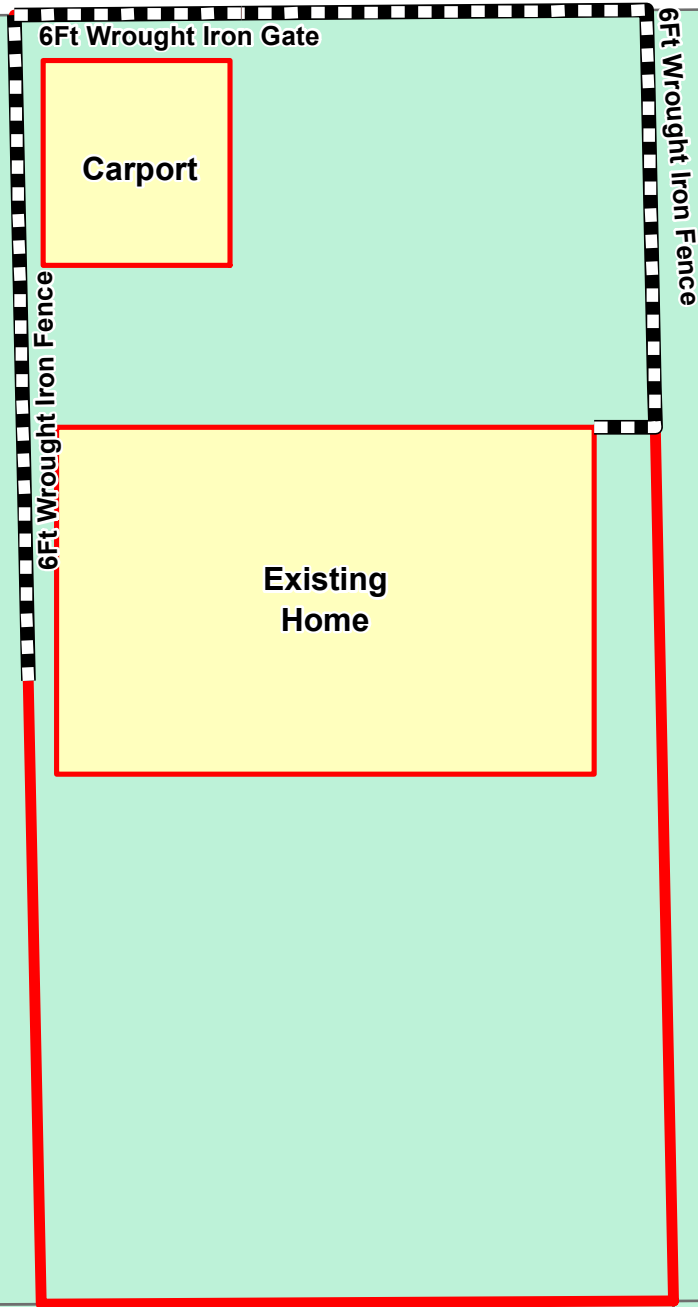

Variance Request: 1) a special exception to allow a 6 foot fence in the front yard.

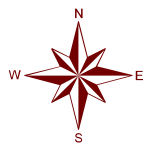

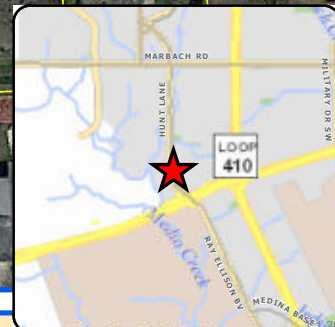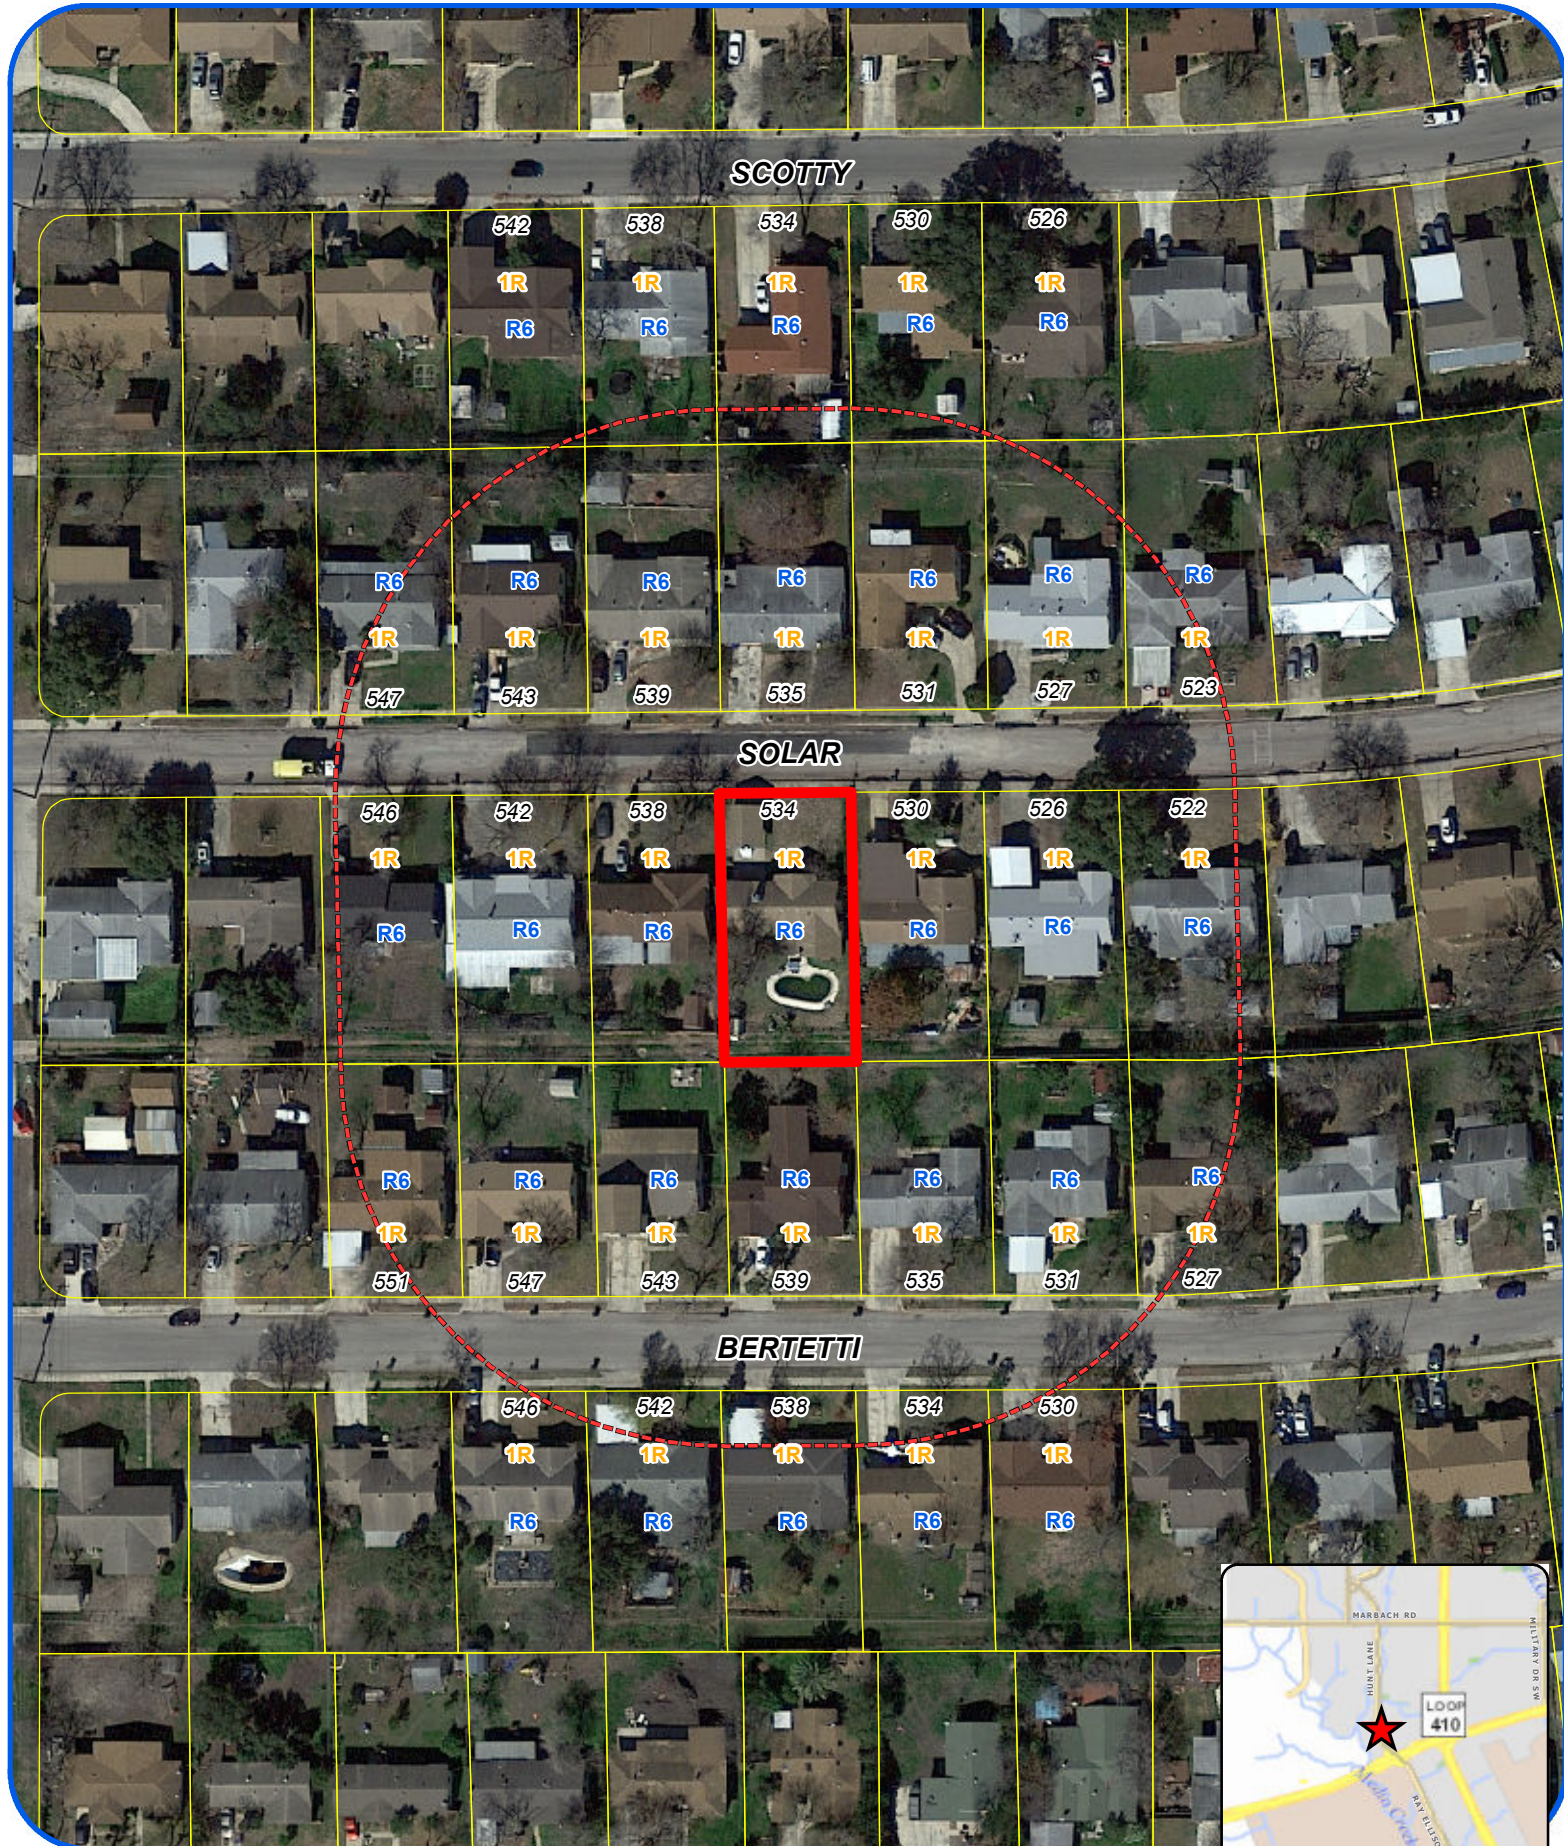

Board of Adjustment **Notification Plan for** **Case No A-17-131**



San Antonio City Limits

Subject Property

200' Notification Boundary

Council District: 4



"NOT TO SCALE,
 FOR ILLUSTRATIVE PURPOSES ONLY"

Development Services Department
 City of San Antonio