




Board of Adjustment
Plot Plan for
Case No A-17-135

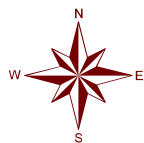

"NOT TO SCALE,
FOR ILLUSTRATIVE PURPOSES ONLY"
Council District: 5

221 Helena St

Development Services Department
City of San Antonio

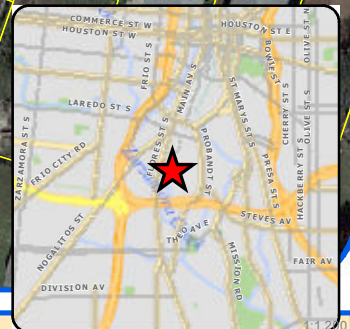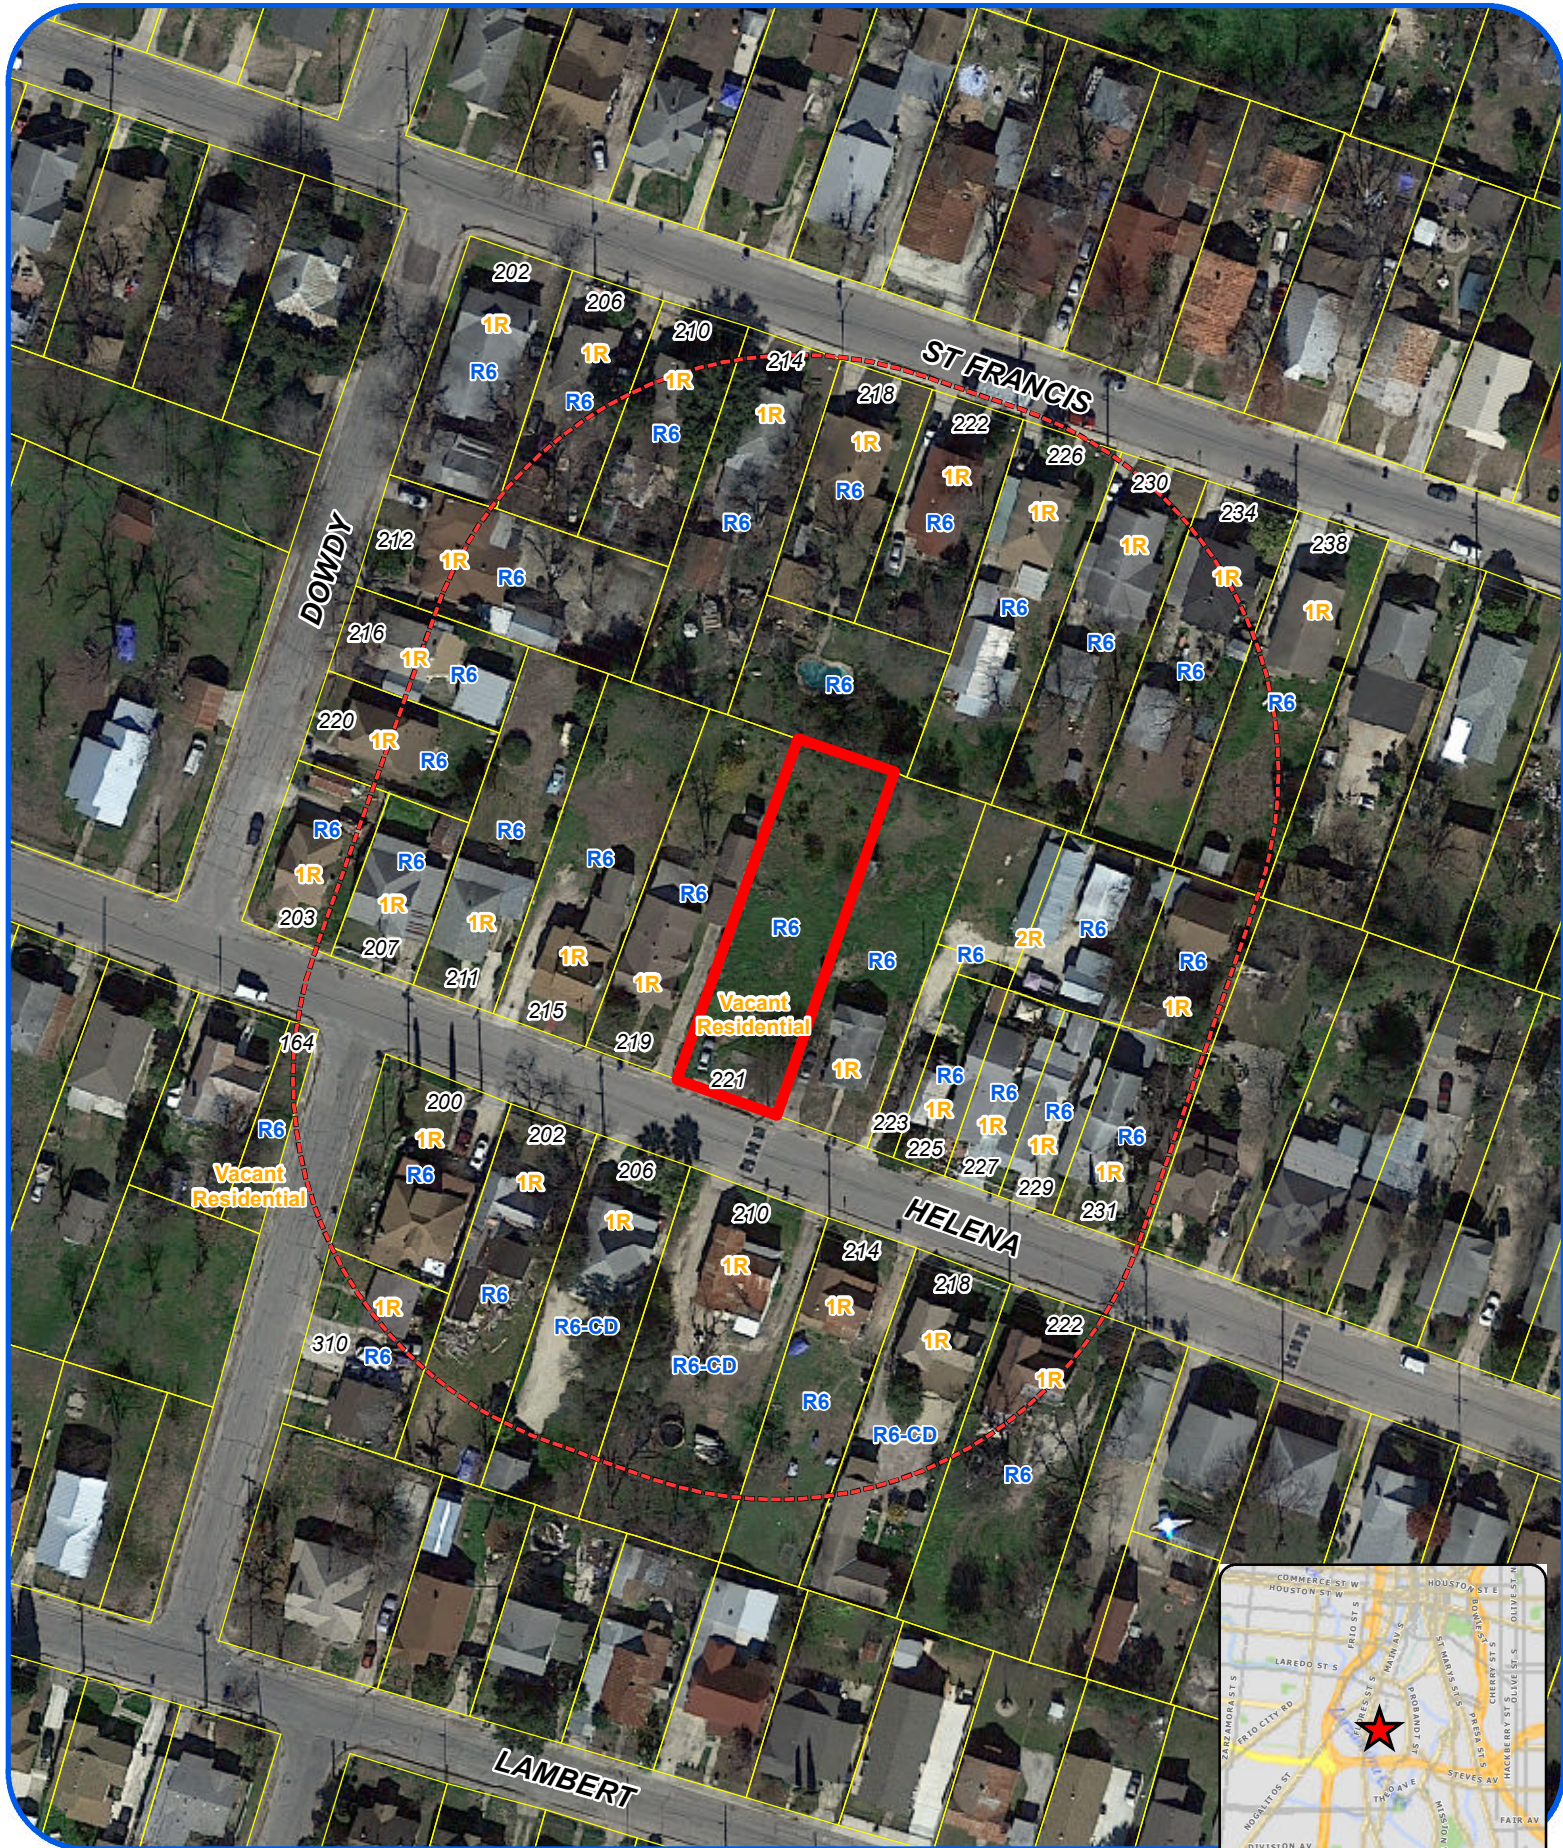

Board of Adjustment **Notification Plan for** **Case No A-17-135**



San Antonio City Limits



Subject Property



200' Notification Boundary



Council District: 5

"NOT TO SCALE,
 FOR ILLUSTRATIVE PURPOSES ONLY"

Development Services Department
 City of San Antonio


PLOT PLAN FOR BUILDING PERMITS

Address: 221 Helena

Lot: 22

Block: _____

NCB: 2588

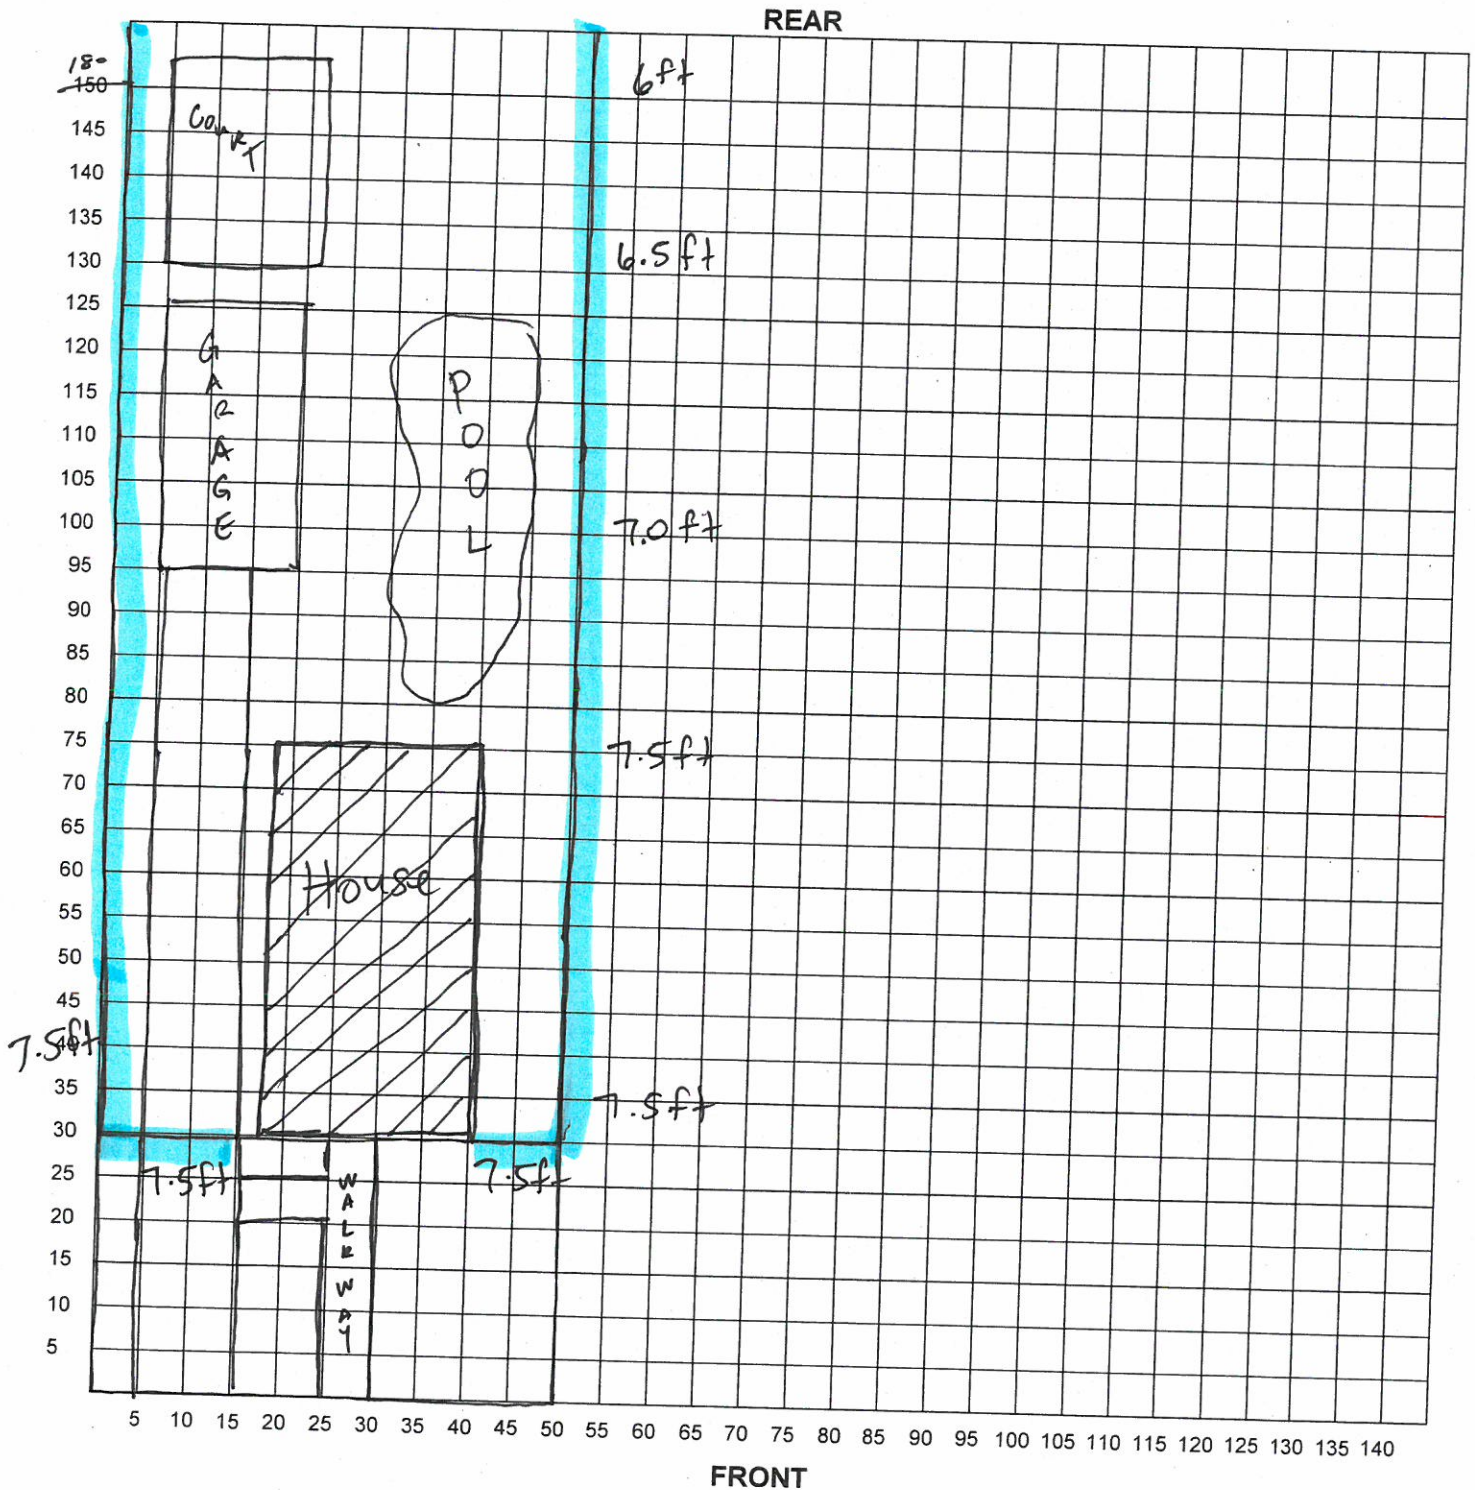

I certify that the above plot plan shows all improvements on this property and that there will be no construction over easements. I also certify that I will build in compliance with the UDC and the 2015 IRC.

Date: 05/25/17

Signature of Applicant: *Rich C. Johnson*

Photos
Subject Property – 221 Helena St.





Neighboring Properties



