



LAS NUBES

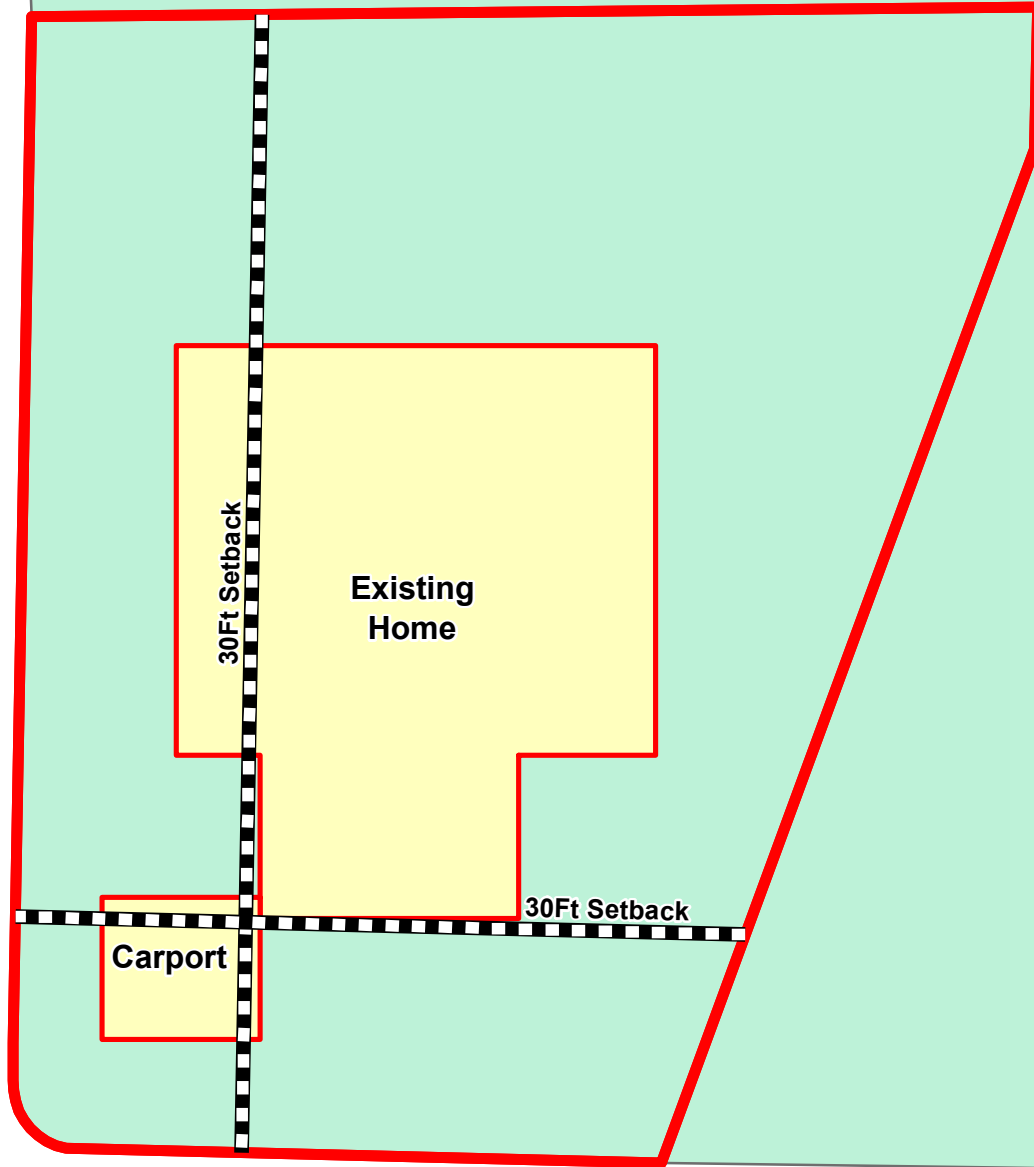

LINDA COLONIA

Variance Request: 1) a 13 foot variance from the 30 foot platted front setback and 2) a 19 foot variance from the 30 foot platted side setback to allow a carport.



Board of Adjustment
Plot Plan for
Case No A-17-122

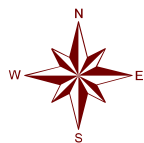

"NOT TO SCALE,
FOR ILLUSTRATIVE PURPOSES ONLY"
Council District: 10

12007 Las Nubes

Development Services Department
City of San Antonio

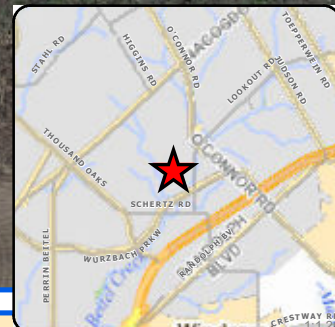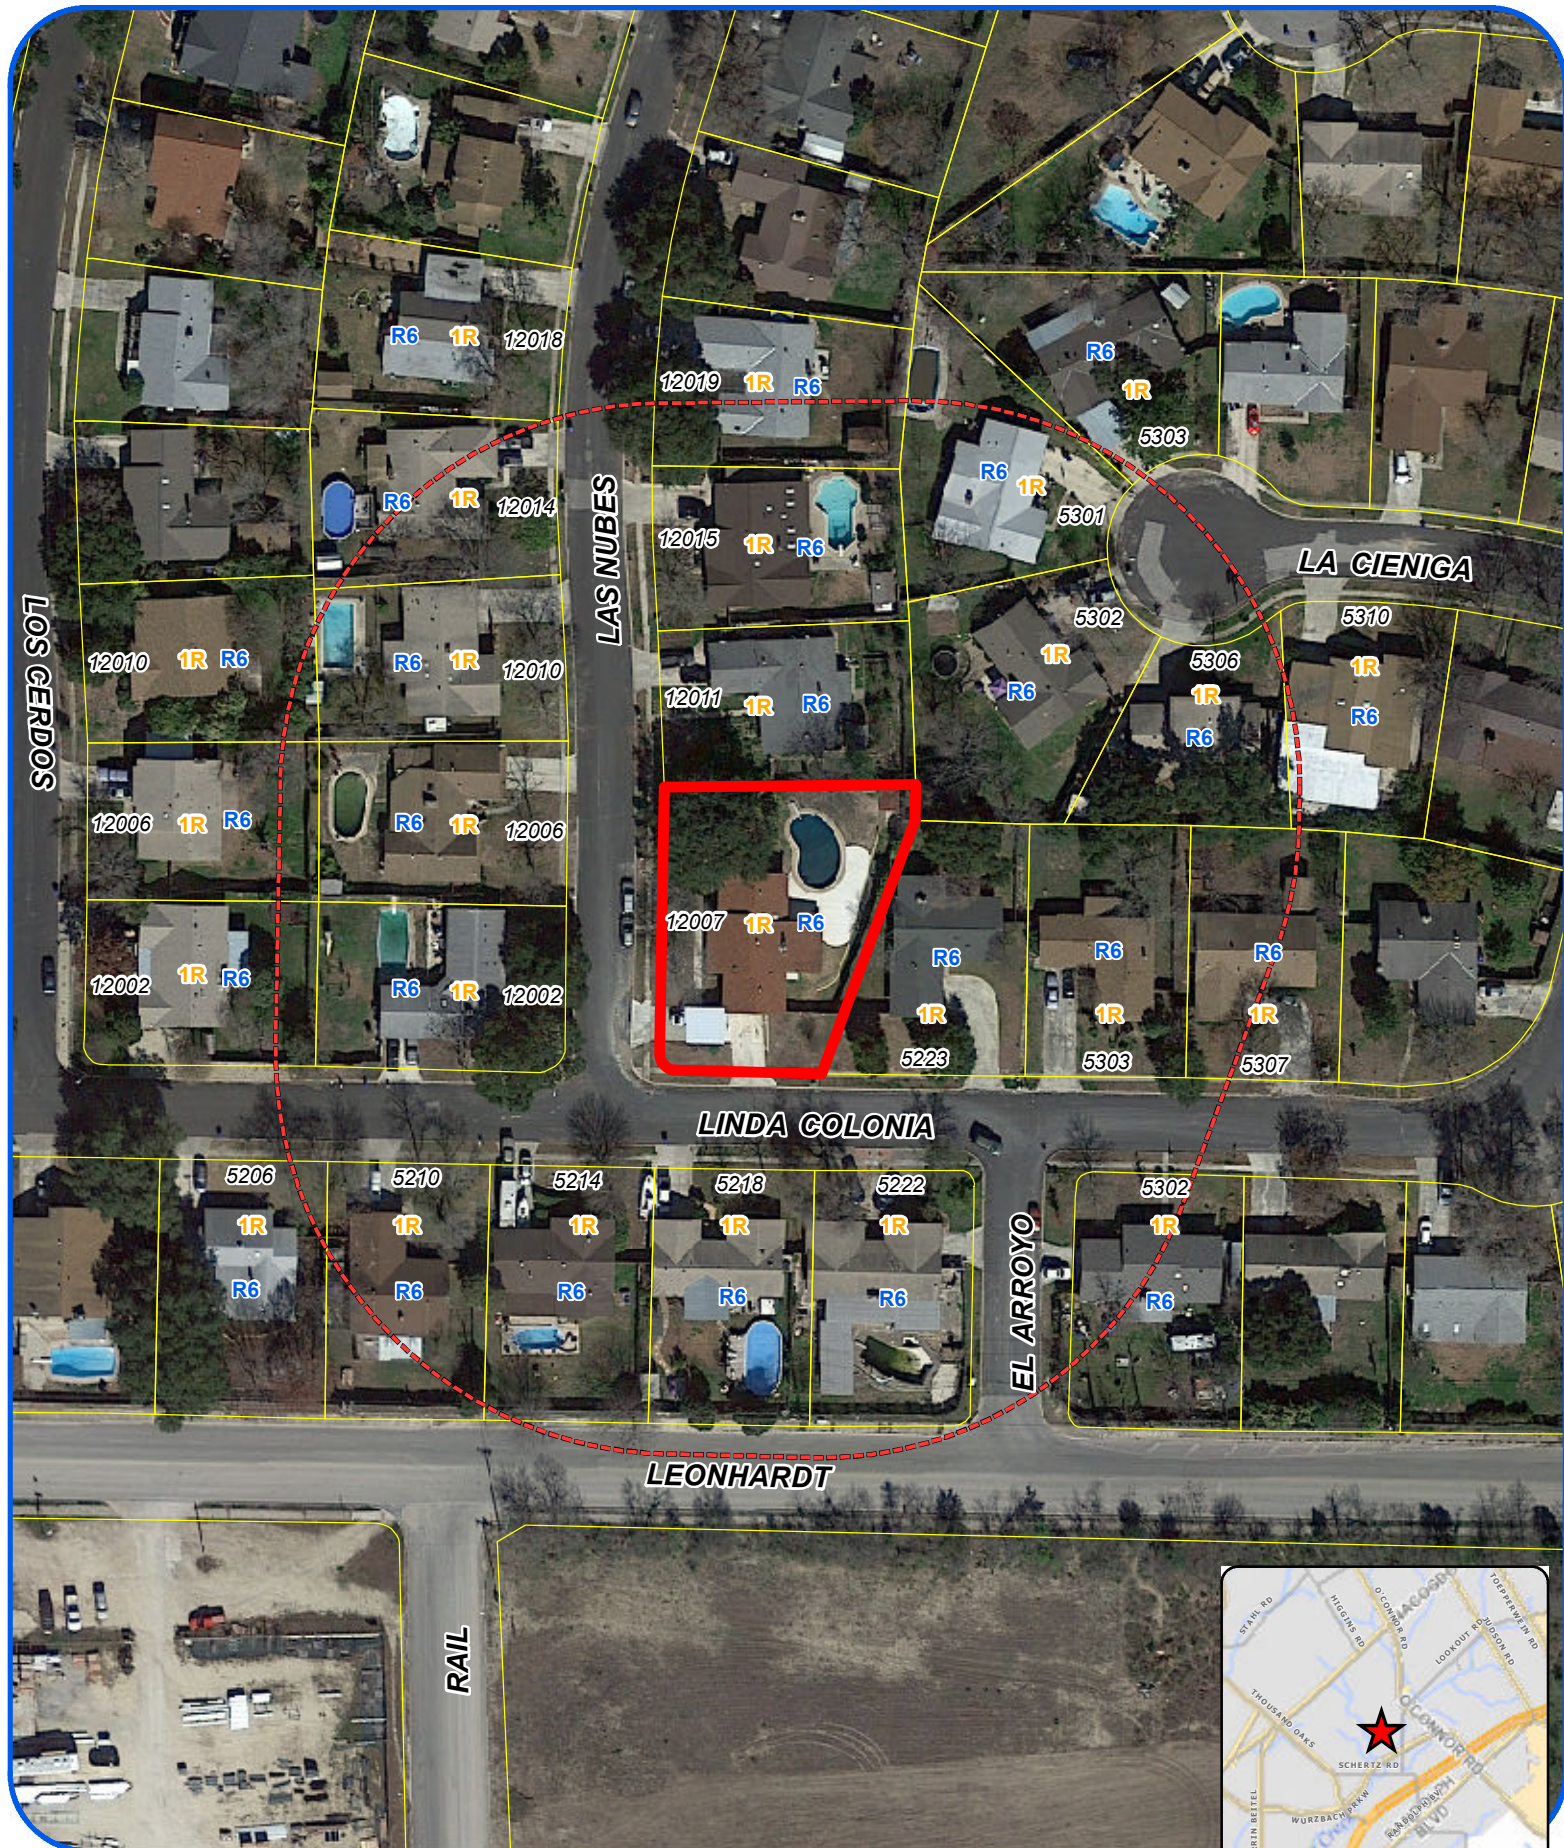

"NOT TO SCALE,
FOR ILLUSTRATIVE PURPOSES ONLY"

Development Services Department
City of San Antonio

**LOT 40, BLOCK 27
NEW CITY BLOCK 14248
EL DORADO SUBDIVISION, UNIT 8**
IN THE CITY OF SAN ANTONIO, BEXAR COUNTY, TEXAS,
ACCORDING TO PLAT THEREOF RECORDED
IN VOLUME 6800, PAGE 122, DEED AND PLAT RECORDS
OF BEXAR COUNTY, TEXAS

SCALE: 1" = 40'



I HEREBY CERTIFY THAT THIS SURVEY WAS MADE ON THE GROUND, THAT THIS PLAT CORRECTLY REPRESENTS THE FACTS FOUND AT THE TIME OF SURVEY AND THAT THERE ARE NO



Photos
Subject Property – 12007 Las Nubes.



Surrounding Properties

