

Photos
Subject Property – 507 Creath Place



Subject Property – 507 Creath Place




Subject Property – 507 Creath Place



Surrounding Properties




Stanley Cisneros
507 Creath
San Antonio TX 78221

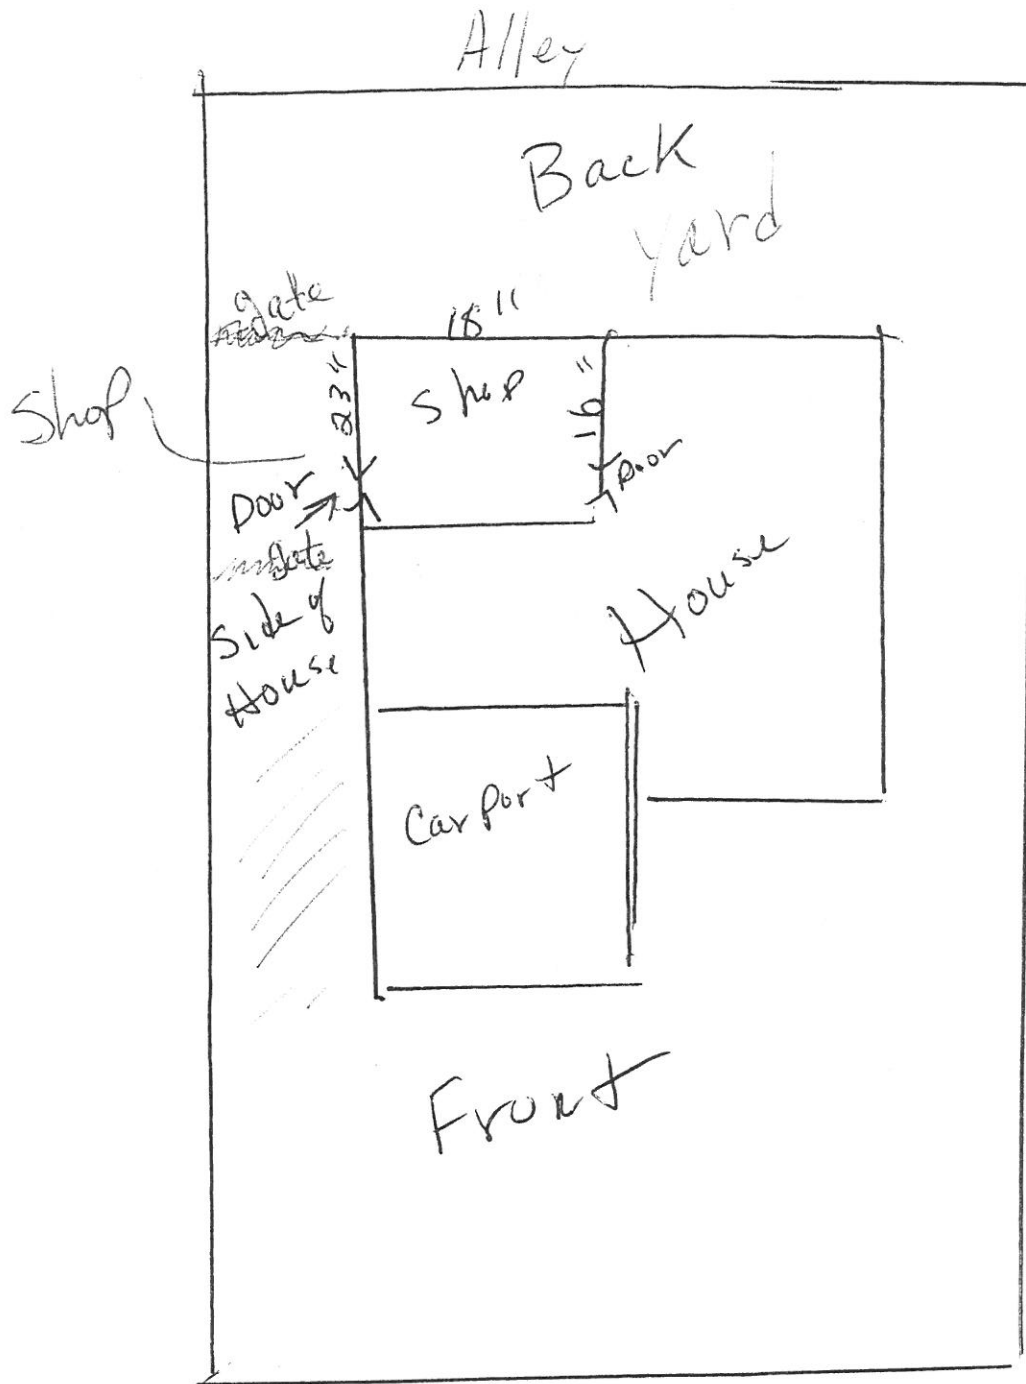


Street
507 Creath

Lot 14
NCB 11757
Block 031

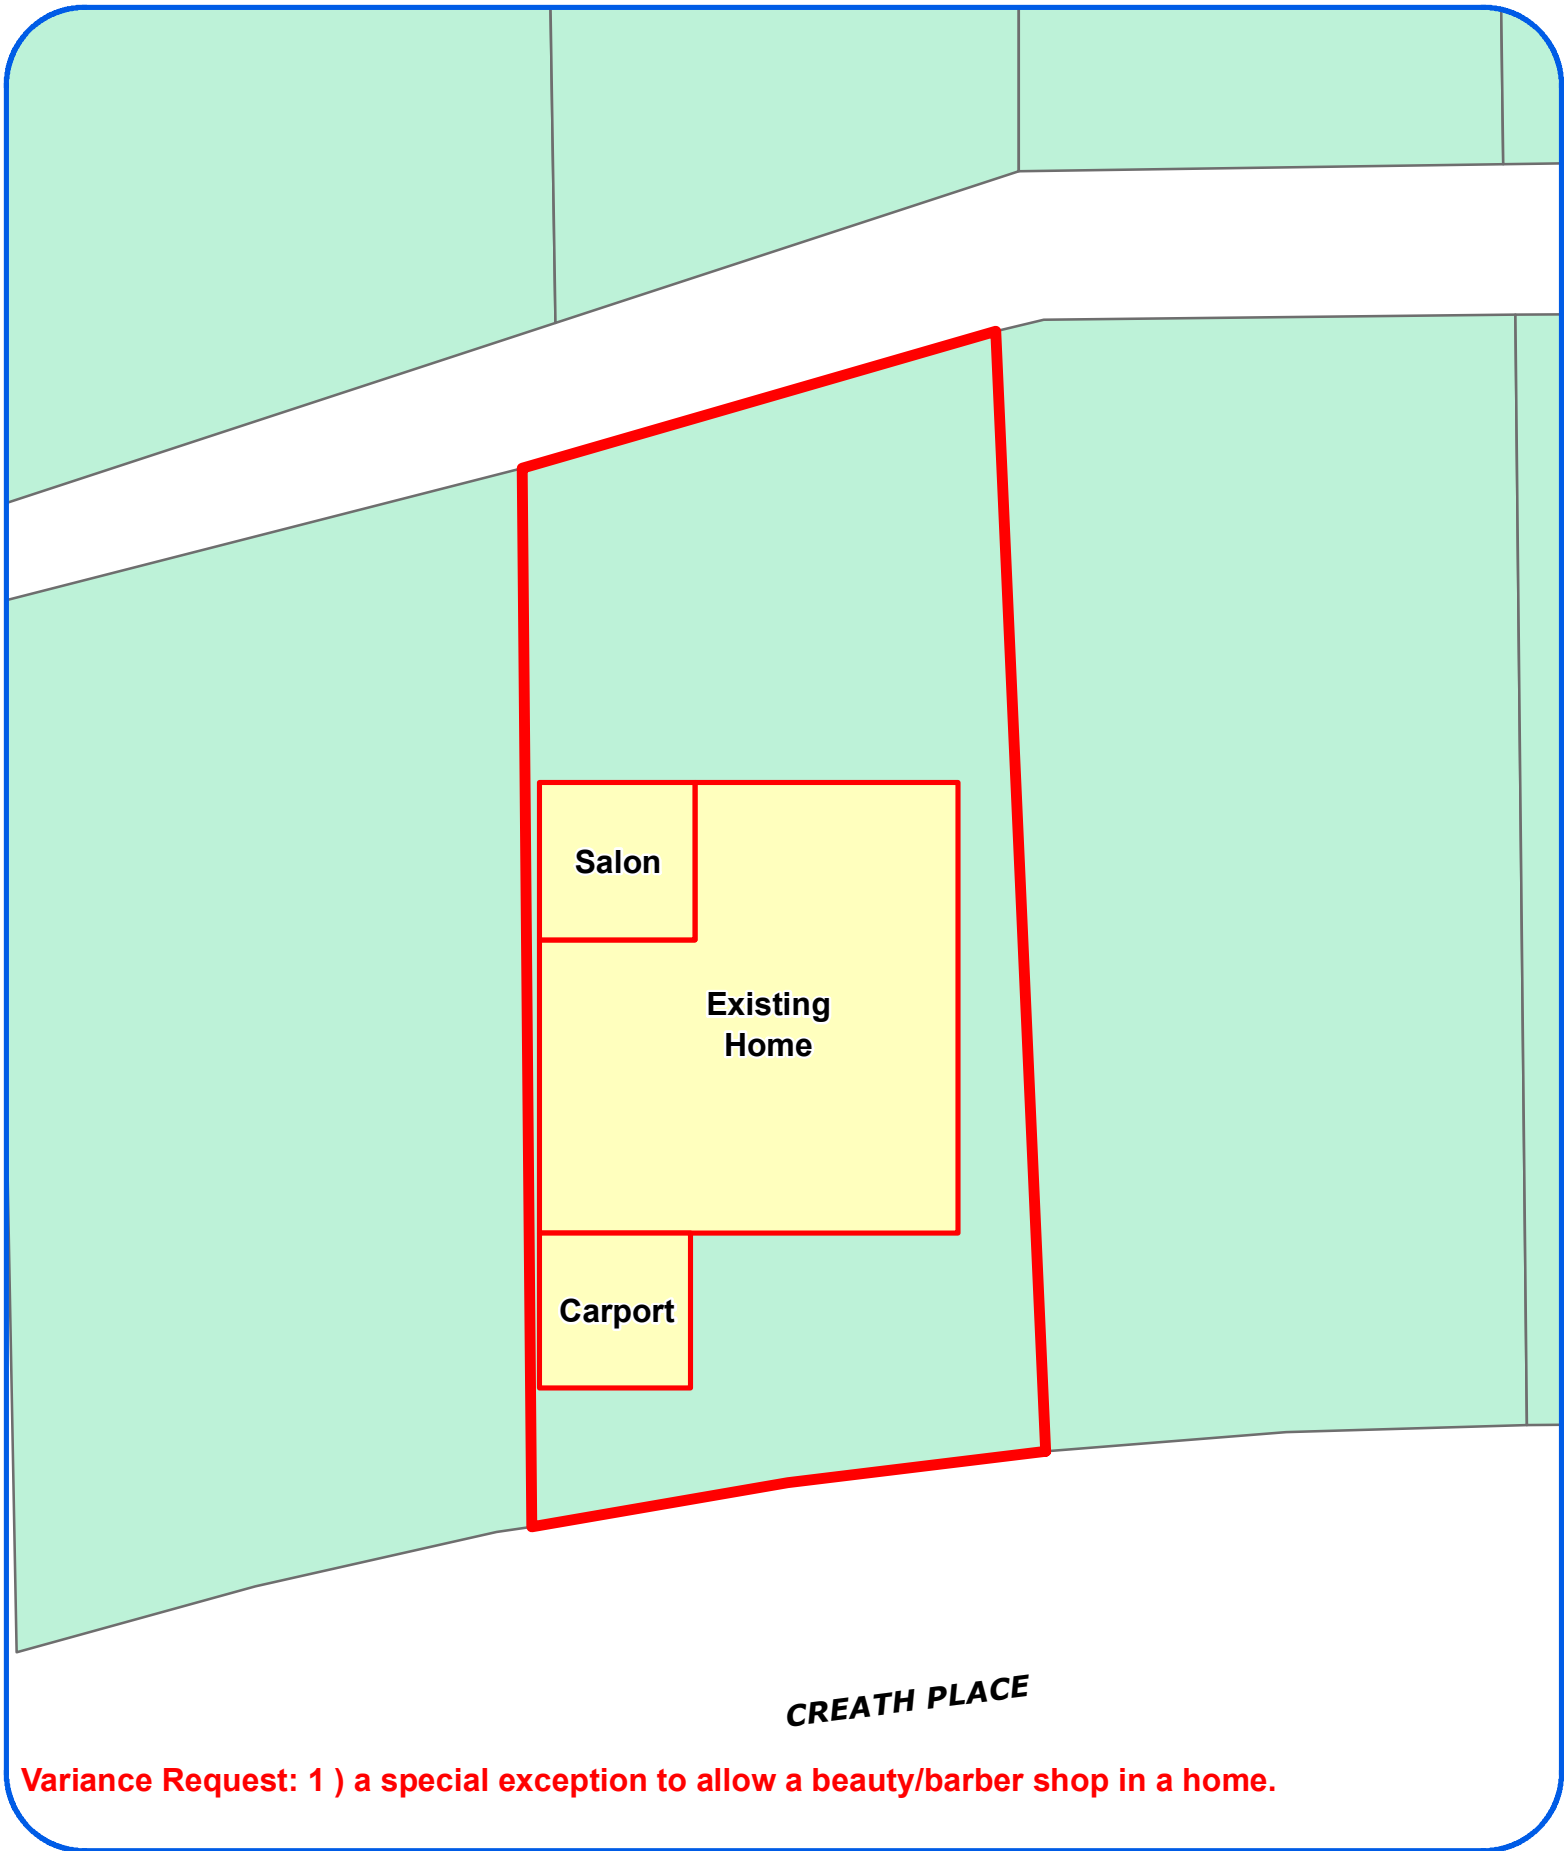

Variance Request: 1) a special exception to allow a beauty/barber shop in a home.



Board of Adjustment
Plot Plan for
Case No A-17-149

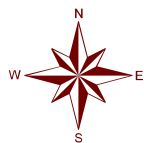

"NOT TO SCALE,
FOR ILLUSTRATIVE PURPOSES ONLY"
Council District: 3

507 Creath Place

Development Services Department
City of San Antonio

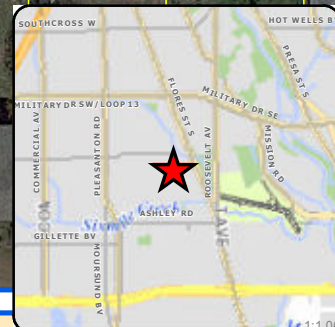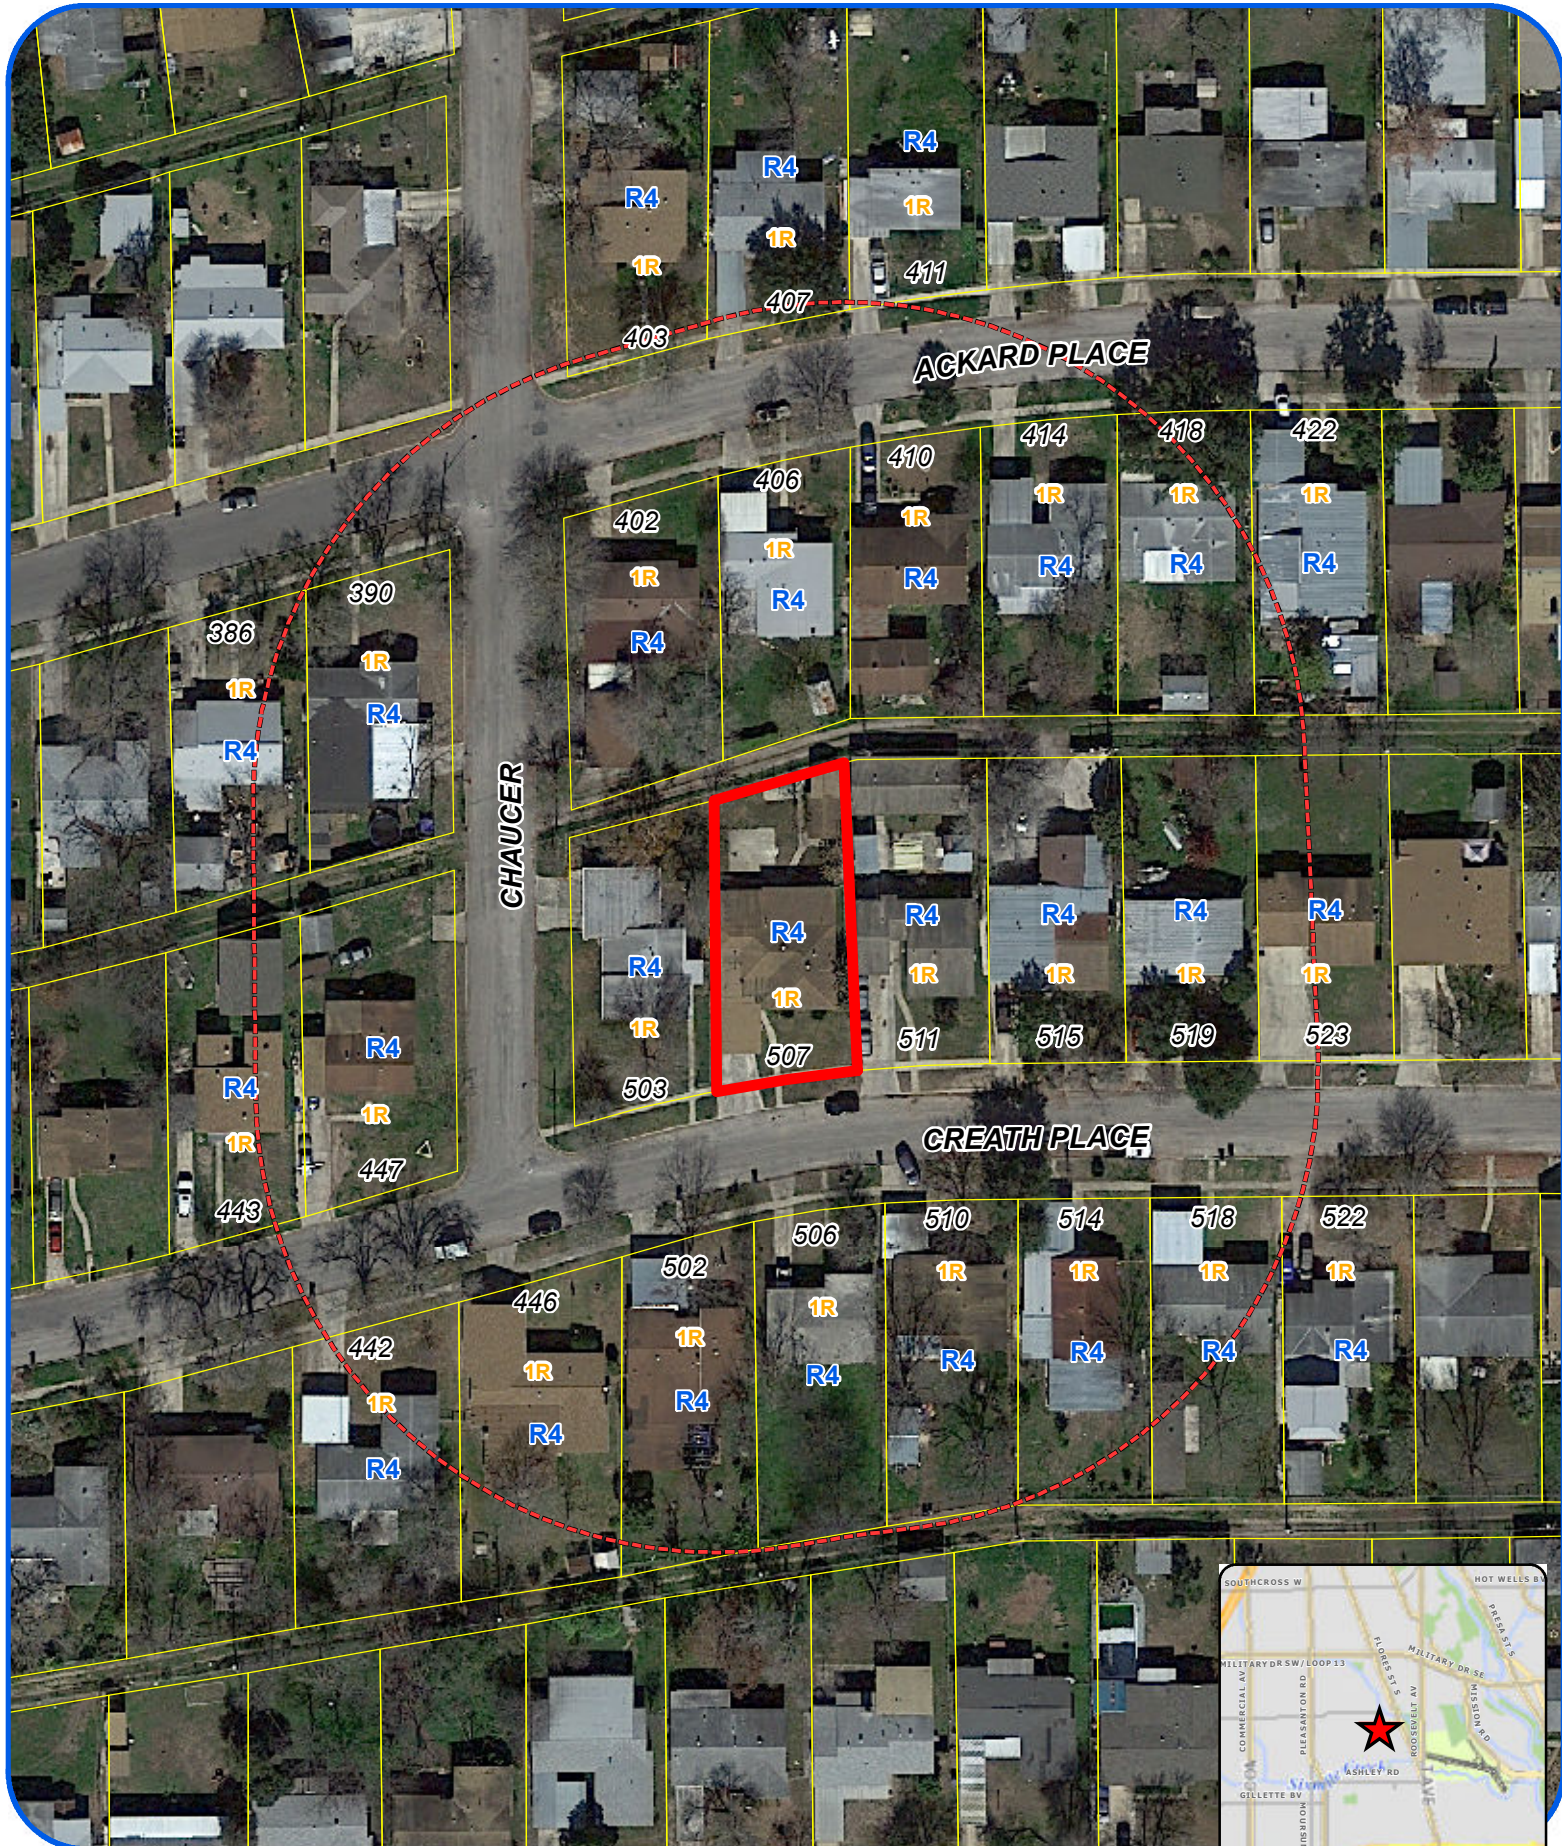

Board of Adjustment **Notification Plan for** **Case No A-17-149**



- San Antonio City Limits
- Subject Property
- 200' Notification Boundary
- Council District: 3

"NOT TO SCALE,
 FOR ILLUSTRATIVE PURPOSES ONLY"

Development Services Department
 City of San Antonio