



Ramp
16 - 5 inches
4 FT. wide

3 FT - 9

3019
Mars
San Antonio TX
78226

36 - 8 inches

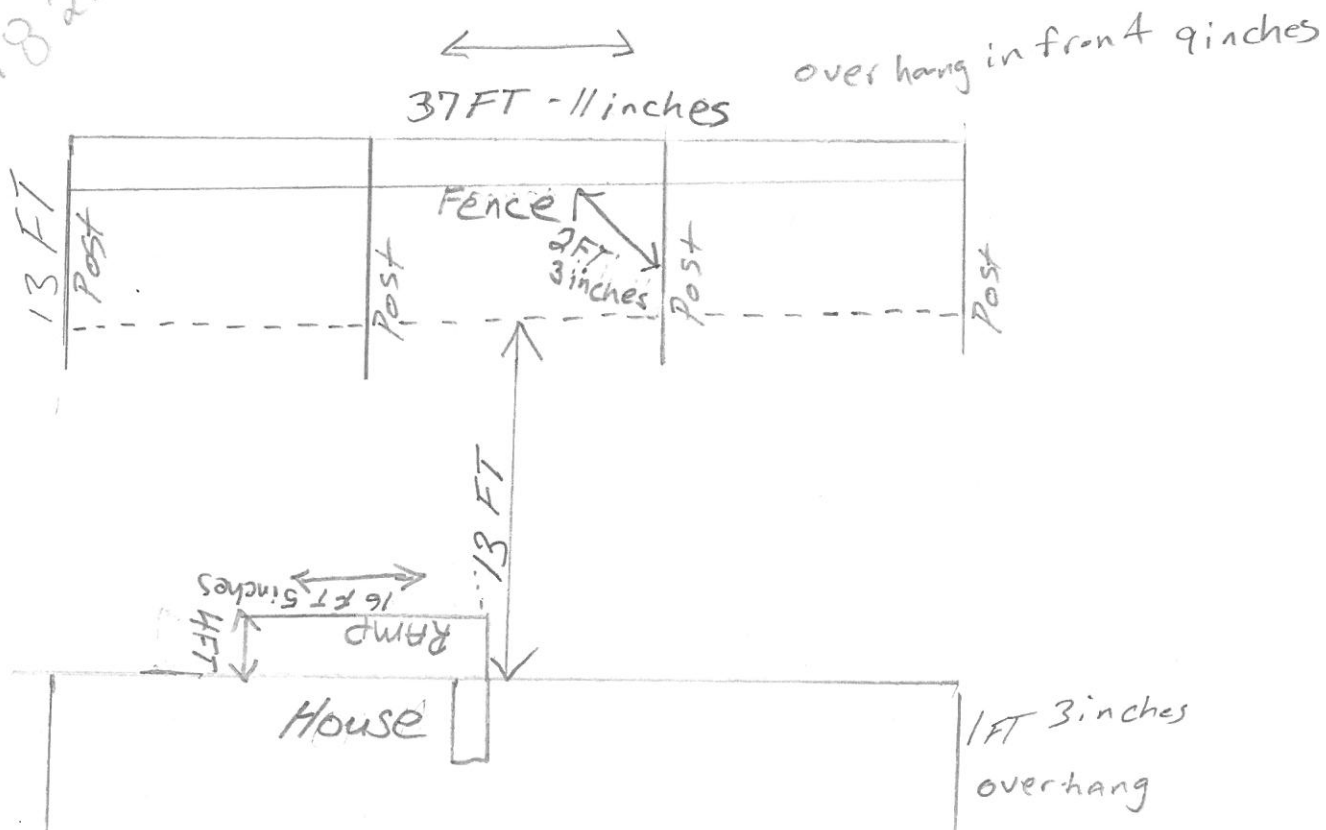

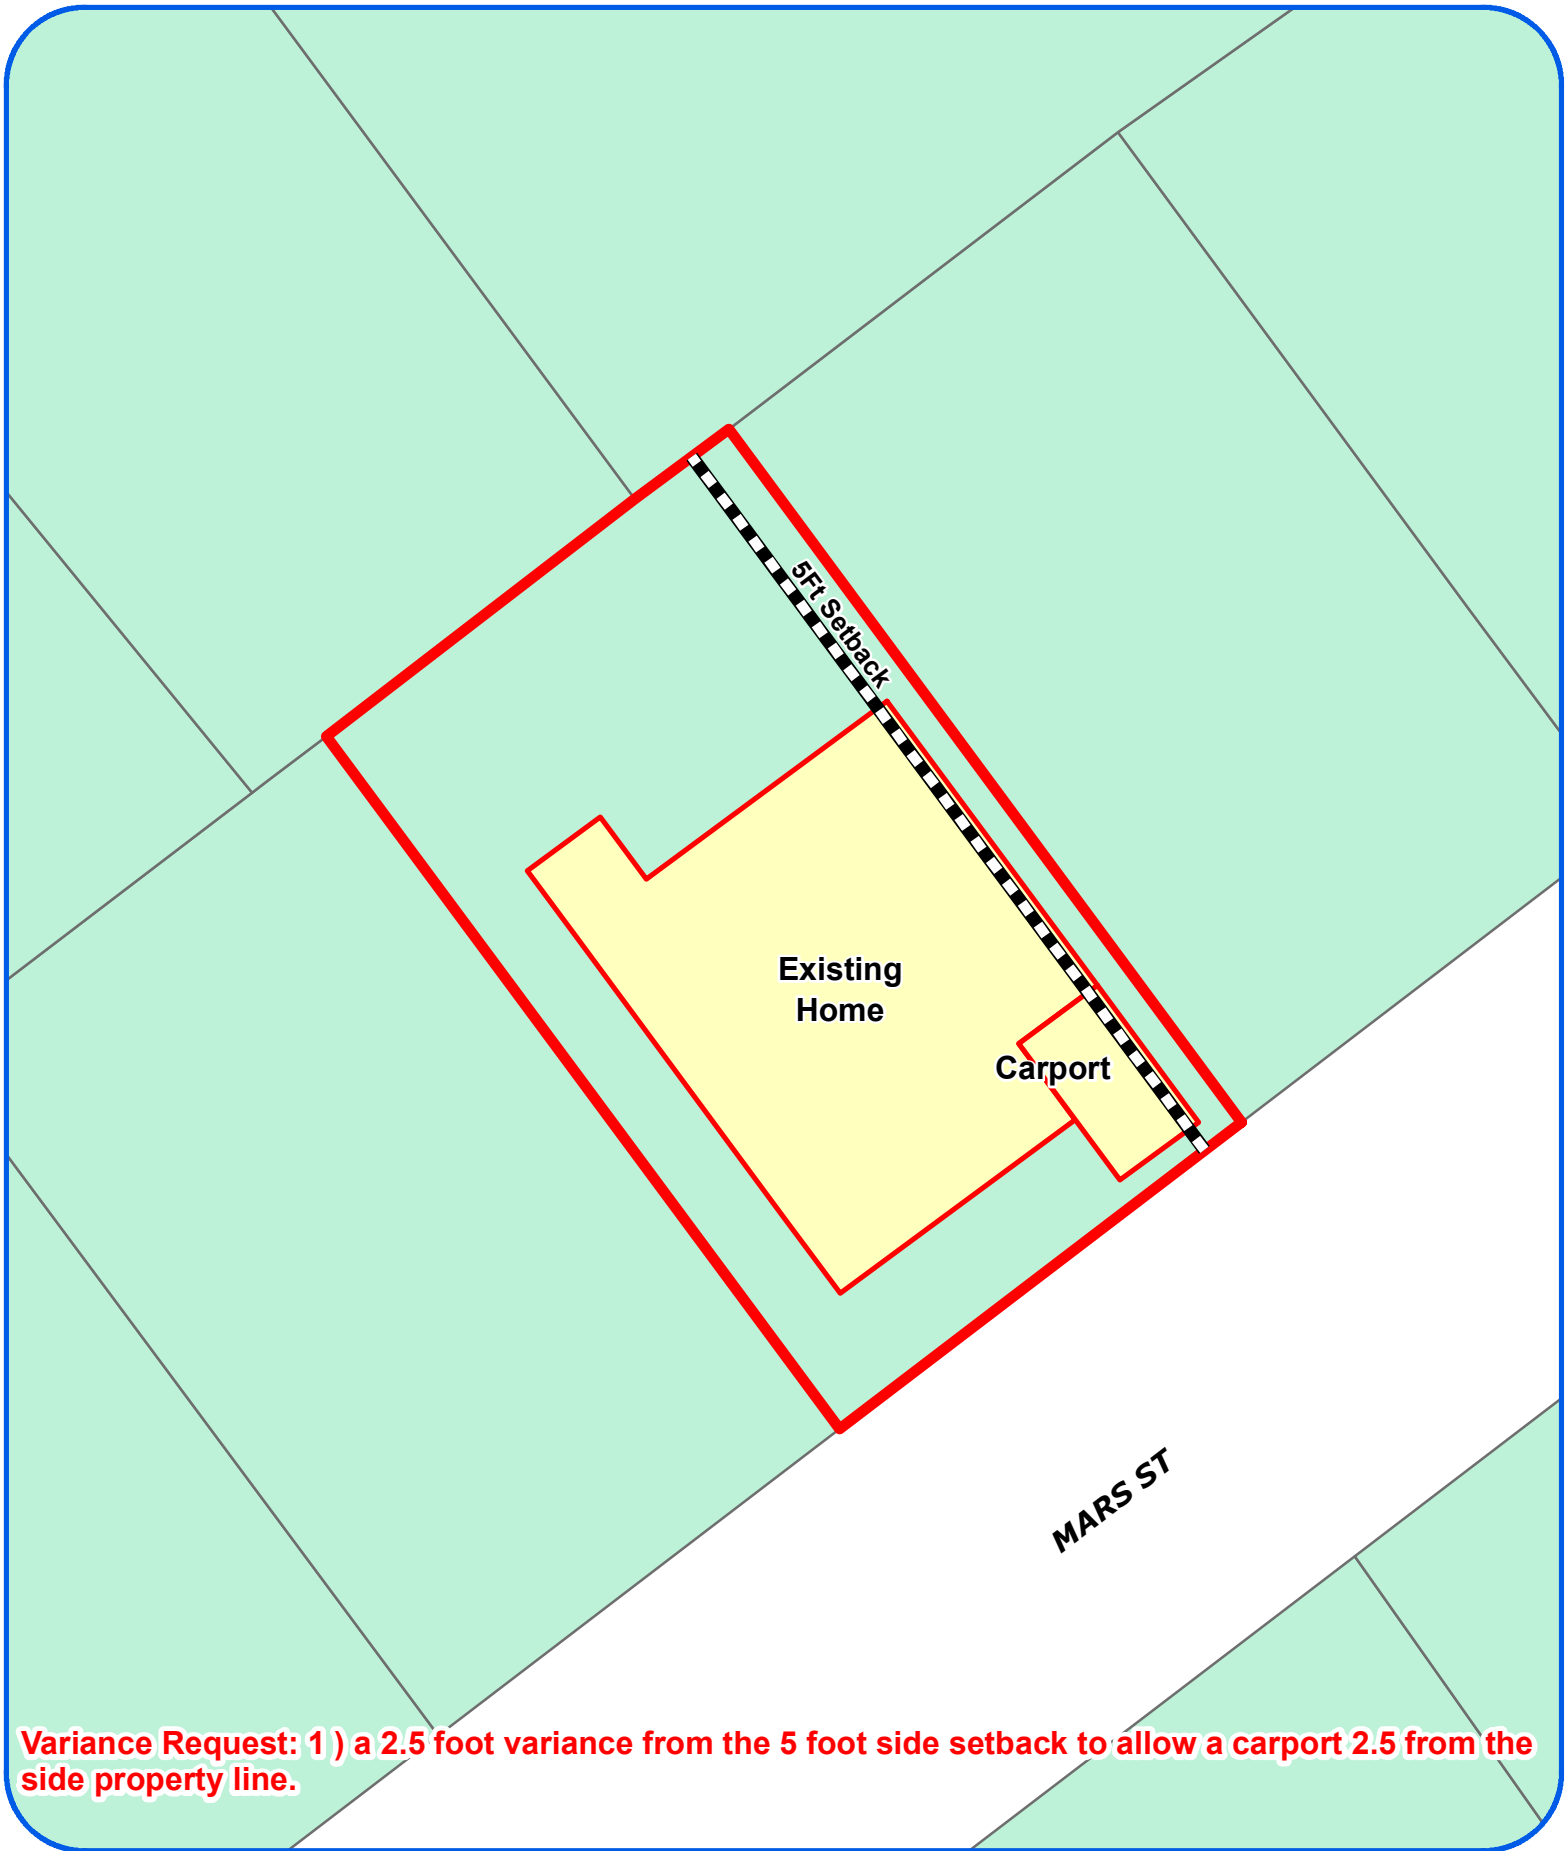

Board of Adjustment
Plot Plan for
Case No A-17-158



"NOT TO SCALE,
FOR ILLUSTRATIVE PURPOSES ONLY"
Council District: 5

3019 Mars St

Development Services Department
City of San Antonio



Variance Request: 1) a 2.5 foot variance from the 5 foot side setback to allow a carport 2.5 from the side property line.

Board of Adjustment
Plot Plan for
Case No A-17-158



"NOT TO SCALE,
FOR ILLUSTRATIVE PURPOSES ONLY"
Council District: 5

3019 Mars St

Development Services Department
City of San Antonio

Photos
Subject Property – 3019 Mars



Subject Property – 3019 Mars



Subject Property – 3019 Mars



Surrounding Properties

