


8151 ECKHERT - SITE PLAN

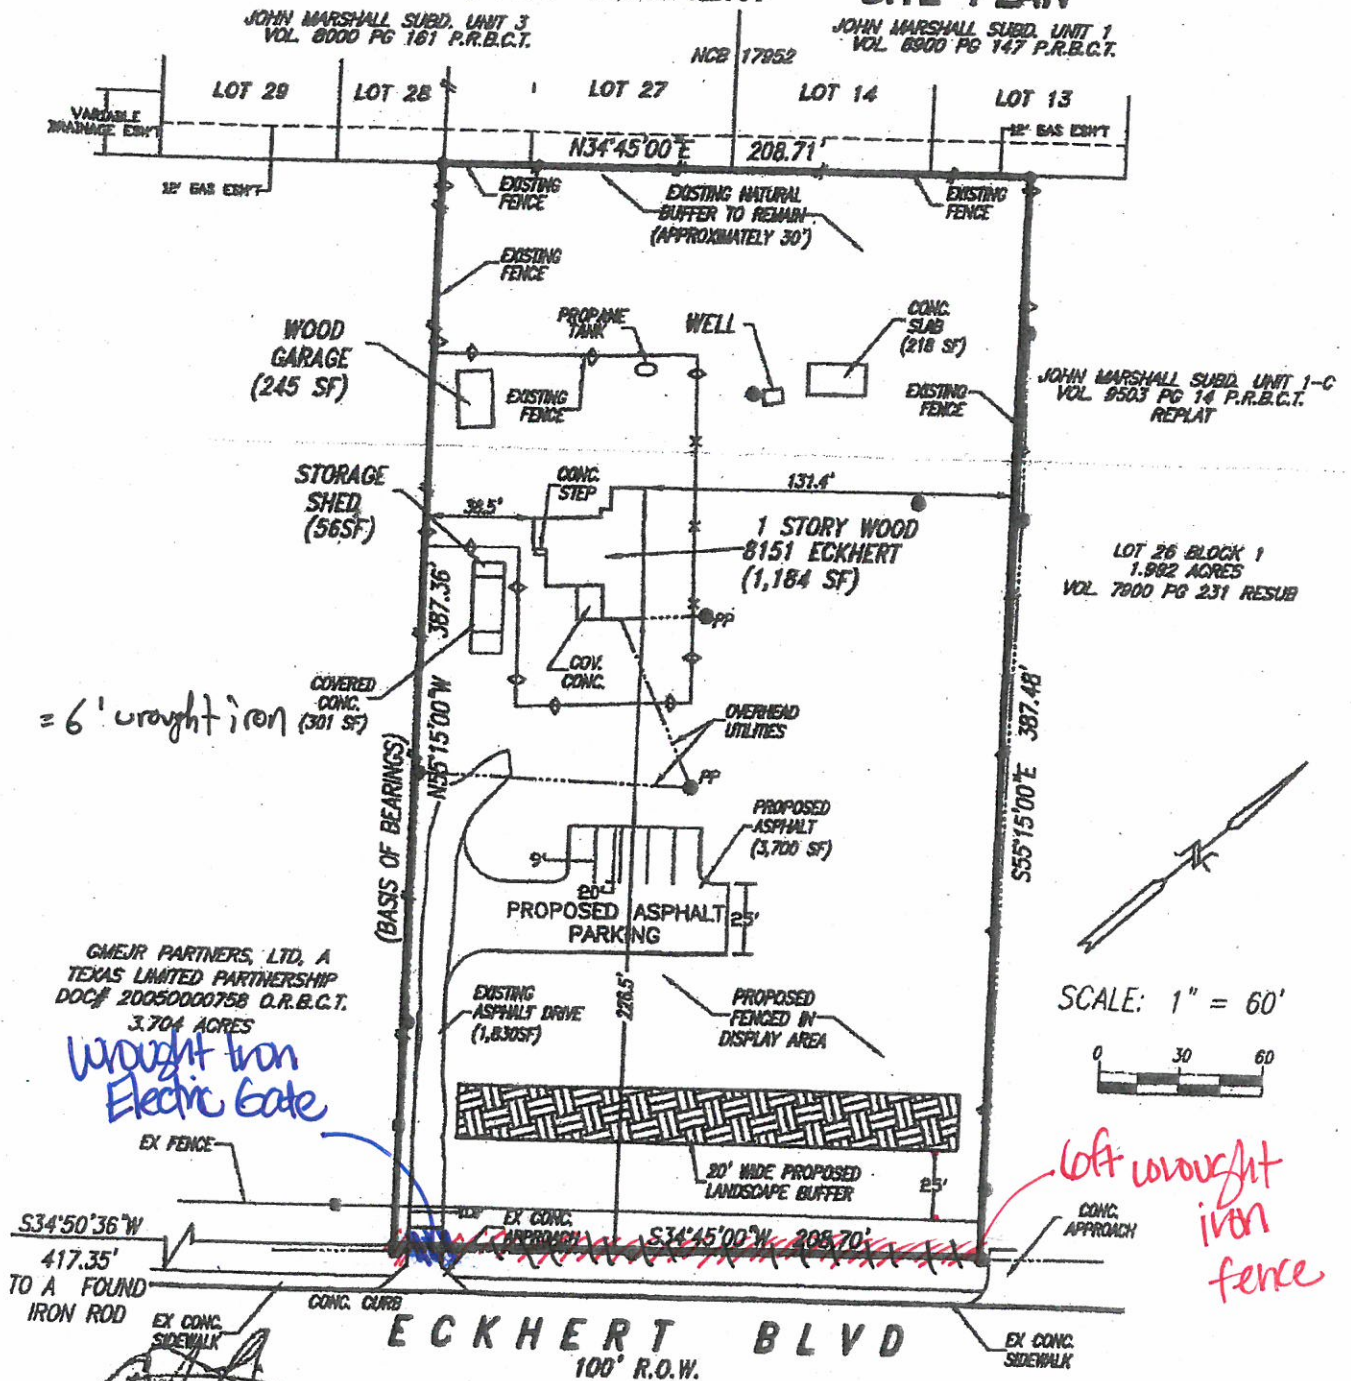

THE PROPERTY OWNER, ACKNOWLEDGE THAT THIS SITE PLAN SUBMITTED FOR THE PURPOSE OF REZONING THIS PROPERTY IS IN ACCORDANCE WITH ALL APPLICABLE PROVISIONS OF THE UNIFIED DEVELOPMENT CODE. ADDITIONALLY, I UNDERSTAND THAT CITY COUNCIL APPROVAL OF A SITE PLAN IN CONJUNCTION WITH A REZONING CASE DOES NOT RELIEVE ME FROM ADHERENCE TO ANY/CITY ADOPTED CODES AT THE TIME OF PLAN SUBMITTAL FOR BUILDING PERMITS."

A. HINOJOSA ENGINEERING

TEXAS FIRM REGISTRATION NO. 9585

9323 WILDSTONE PLACE
SAN ANTONIO, TEXAS 78254
PHONE (210) 241-6485 FAX (210) 495-4746



Variance Request: 1) a special exception to allow a 6 foot wrought iron fence in the front yard.


Board of Adjustment
Plot Plan for
Case No A-17-159



"NOT TO SCALE,
FOR ILLUSTRATIVE PURPOSES ONLY"
Council District: 7

8151 Eckhert Rd

Development Services Department
City of San Antonio

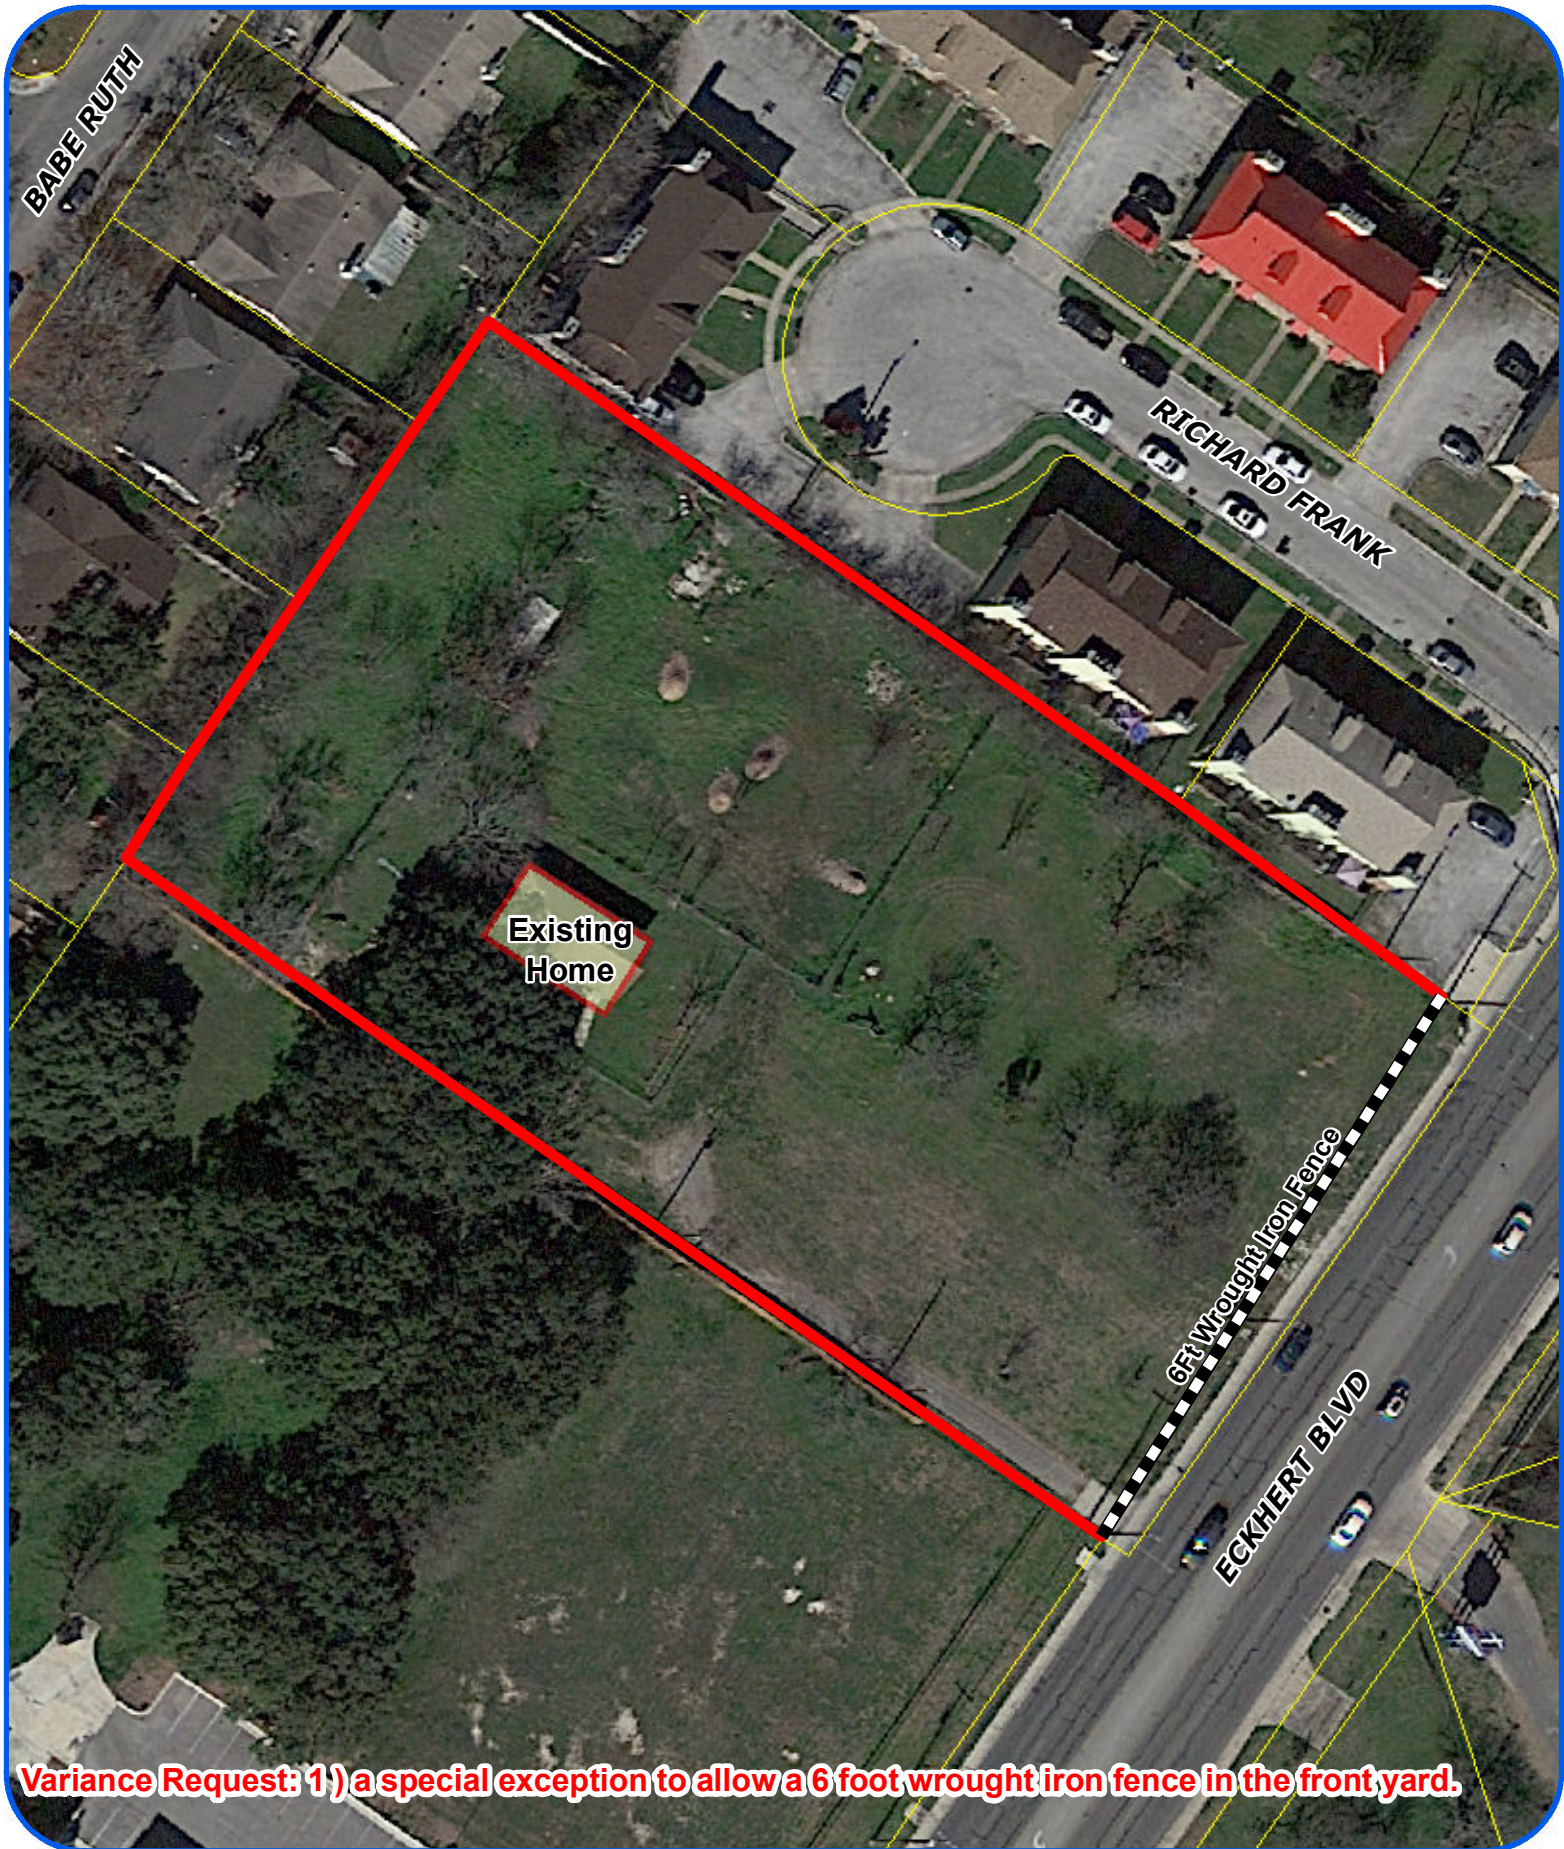

Variance Request: 1) a special exception to allow a 6 foot wrought iron fence in the front yard.

Board of Adjustment
Plot Plan for
Case No A-17-159



"NOT TO SCALE,
FOR ILLUSTRATIVE PURPOSES ONLY"
Council District: 7

8151 Eckhert Rd

Development Services Department
City of San Antonio

Photos
Subject Property – 8151 Eckhert Road



Subject Property – 8151 Eckhert Road



Surrounding Properties



Surrounding Properties

