

PLOT PLAN
FOR BUILDING PERMITS


Address: 727 S. Mesquite

Lot: 2

Block: 38

NCB: 637

REAR

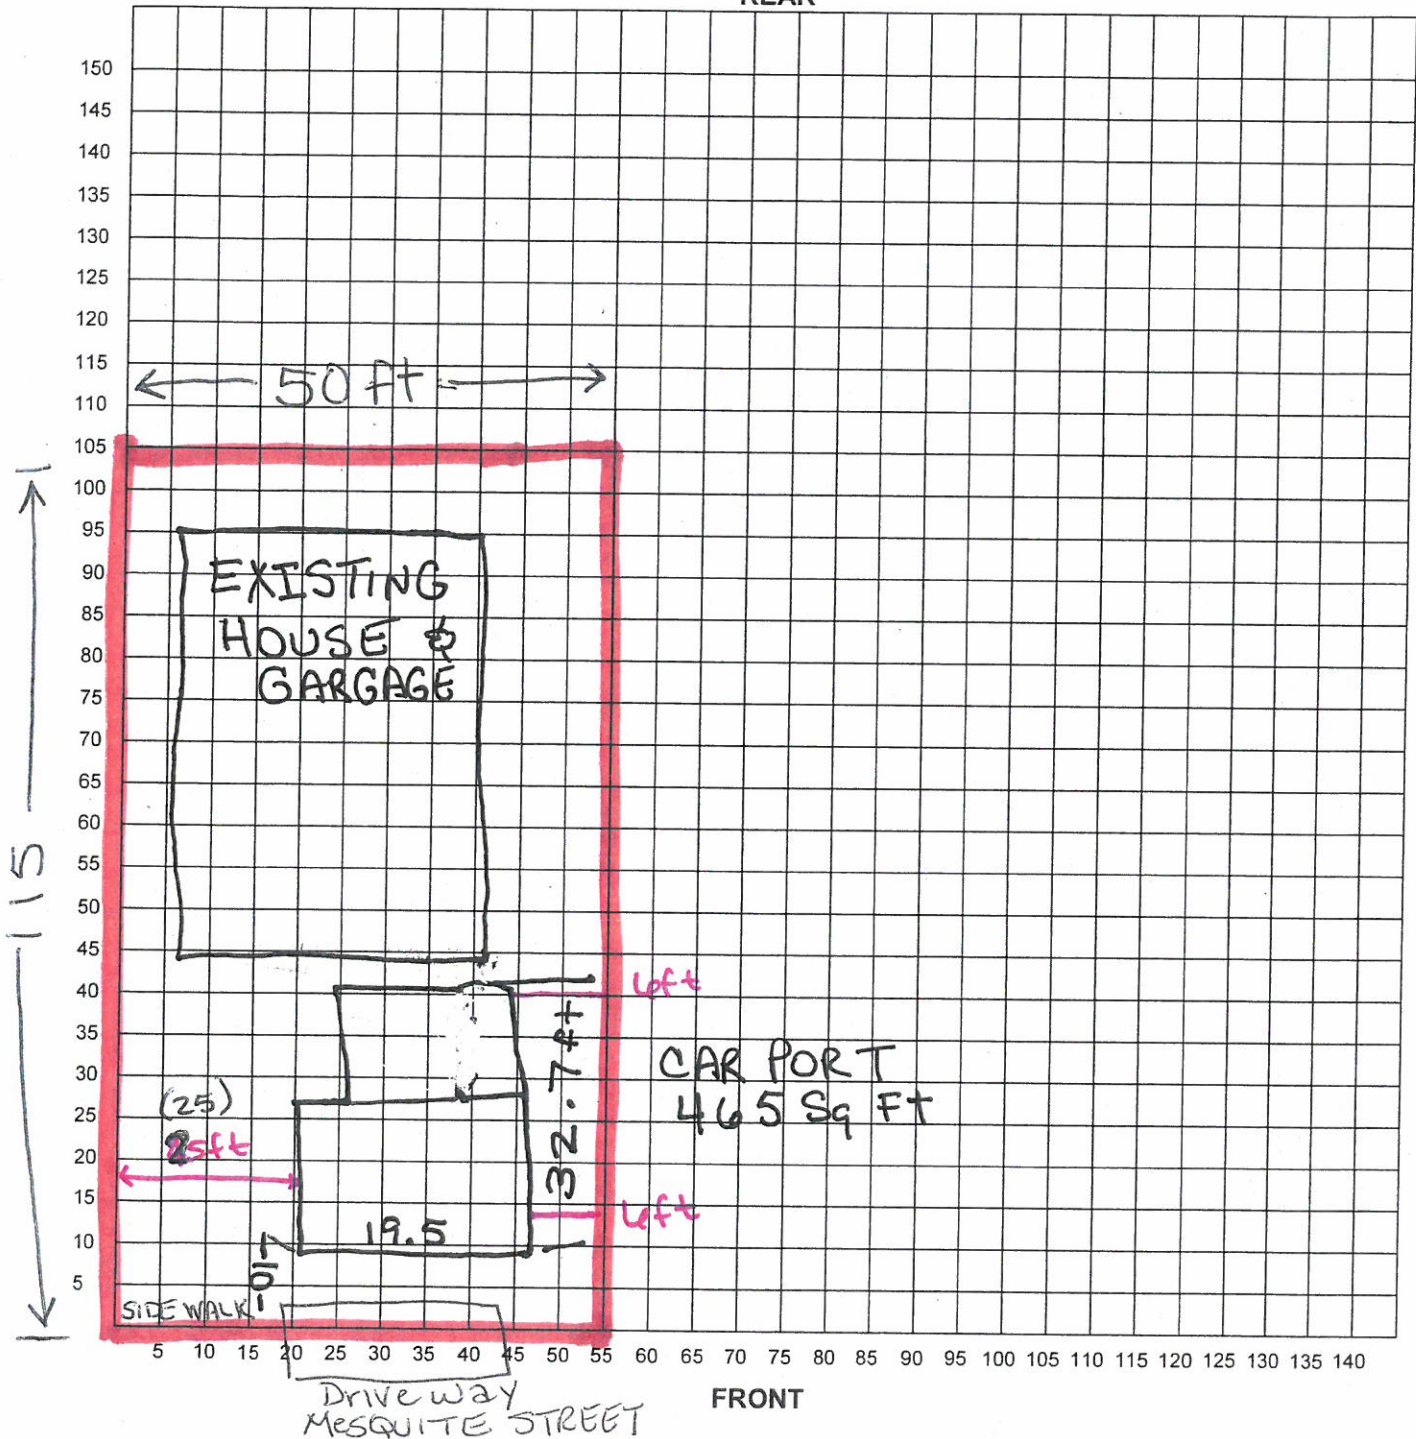


I certify that the above plot plan shows all improvements on this property and that there will be no construction over easements. I also certify that I will build in compliance with the UDC and the 2015 IRC.


Date: _____

Signature of Applicant: _____

Rhonda Sloan

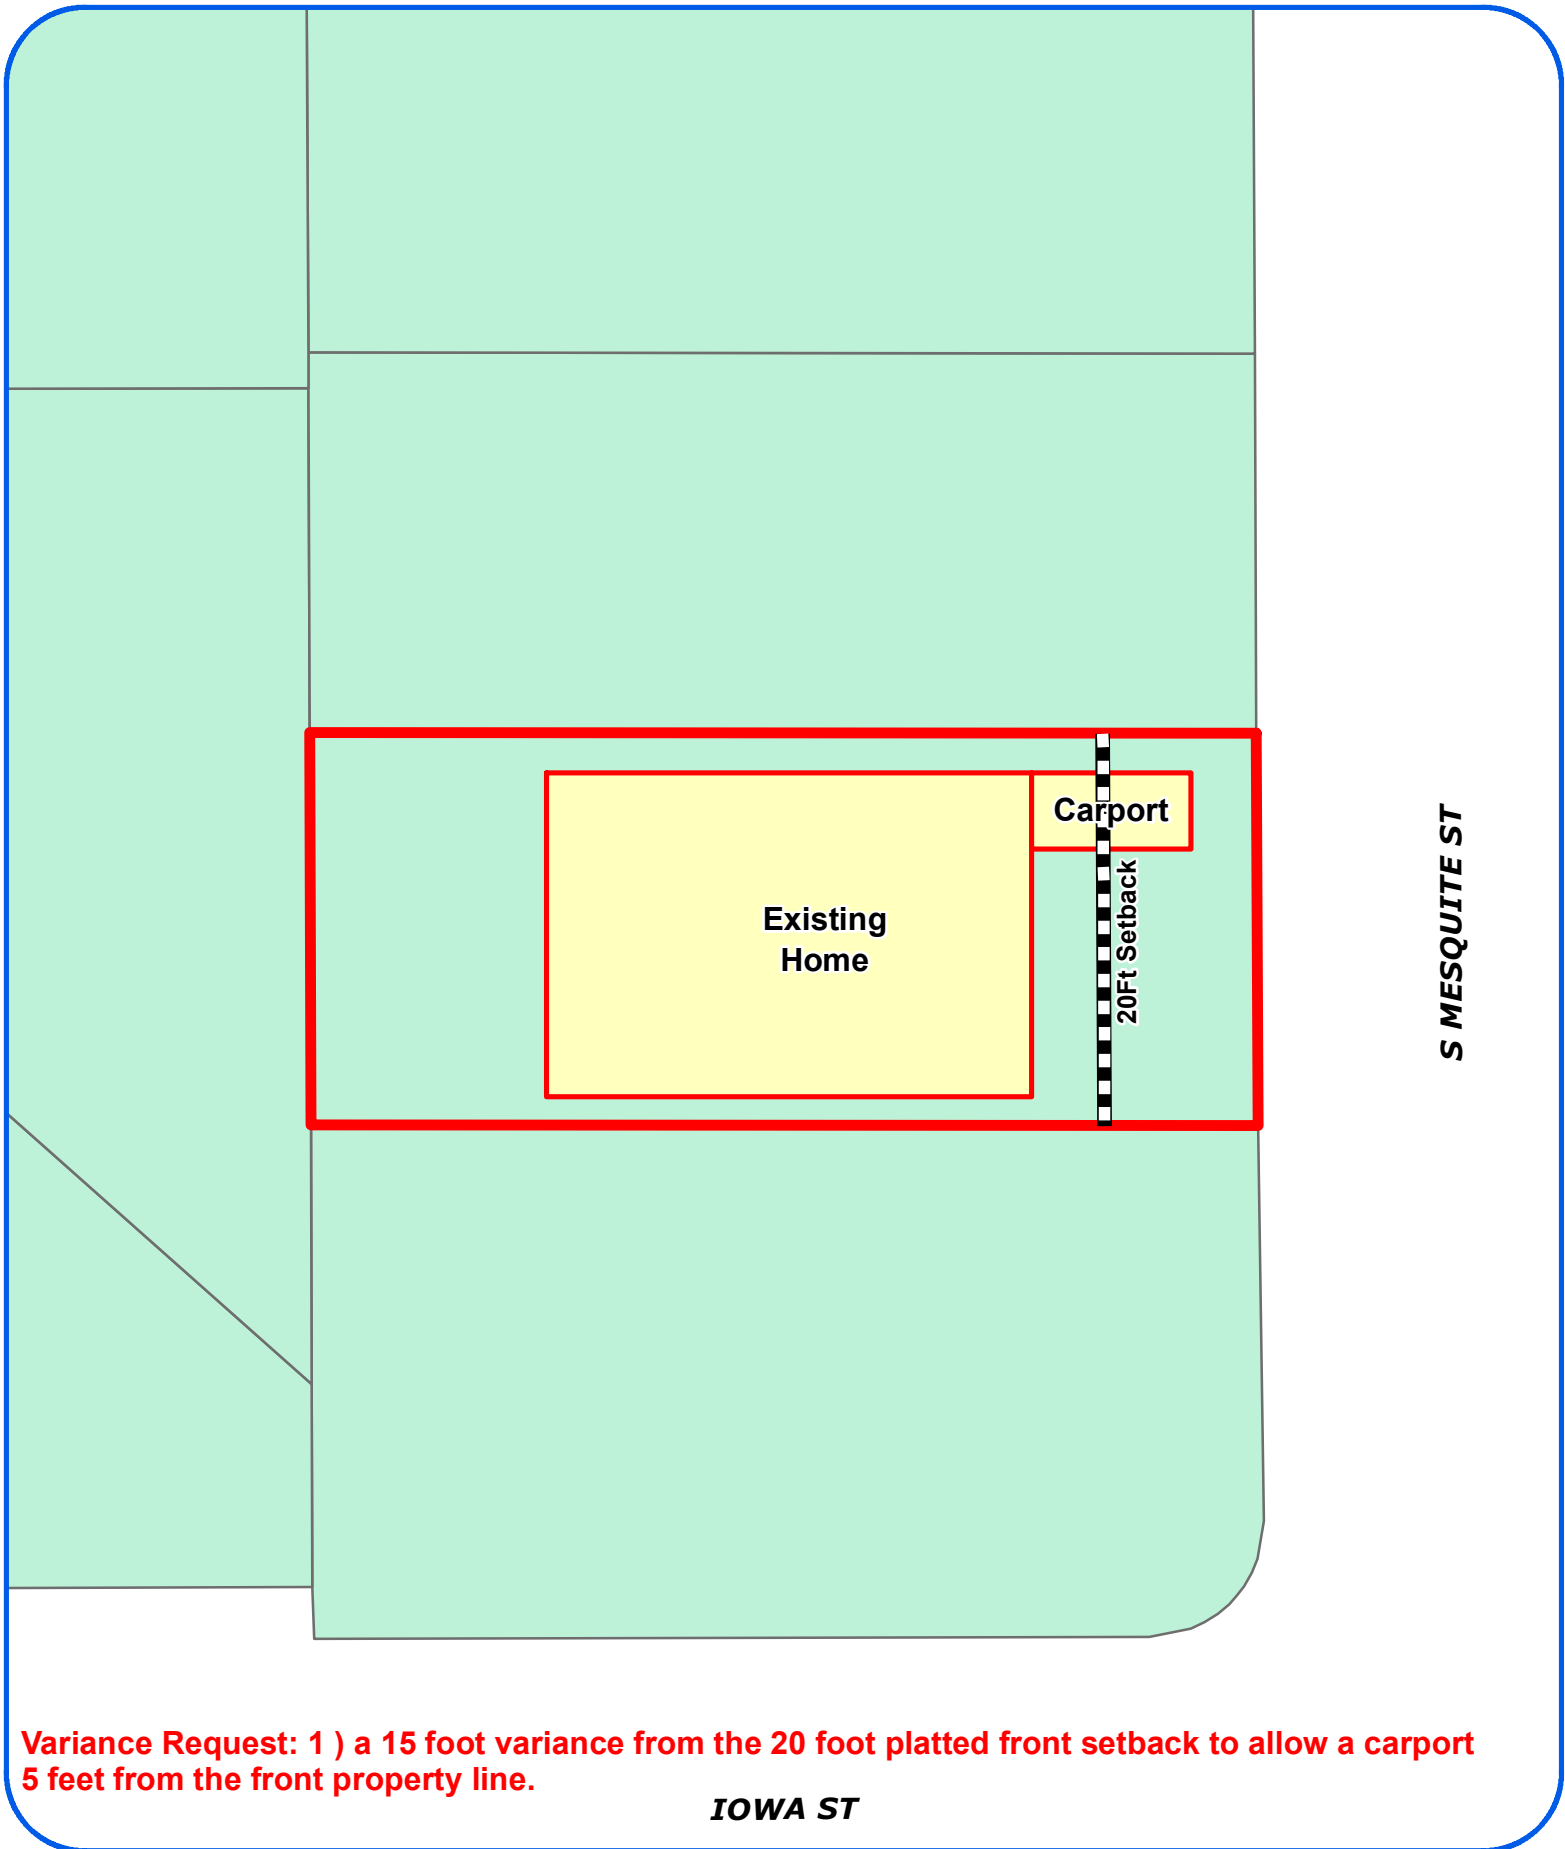

Board of Adjustment
Plot Plan for
Case No A-17-157

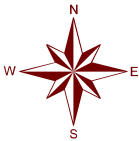

"NOT TO SCALE,
FOR ILLUSTRATIVE PURPOSES ONLY"
Council District: 2

727 S Mesquite St

Development Services Department
City of San Antonio



Board of Adjustment **Notification Plan for** **Case No A-17-157**



- San Antonio City Limits
- Subject Property
- 200' Notification Boundary
- Council District: 2

"NOT TO SCALE,
 FOR ILLUSTRATIVE PURPOSES ONLY"

Development Services Department
 City of San Antonio

Photos
Subject Property – 727 S. Mesquite



Carport encroaching 5 feet in front setback





Carport meets side setback



Streetscape

