



511 N. Navidad
Romo, L.

Back yard

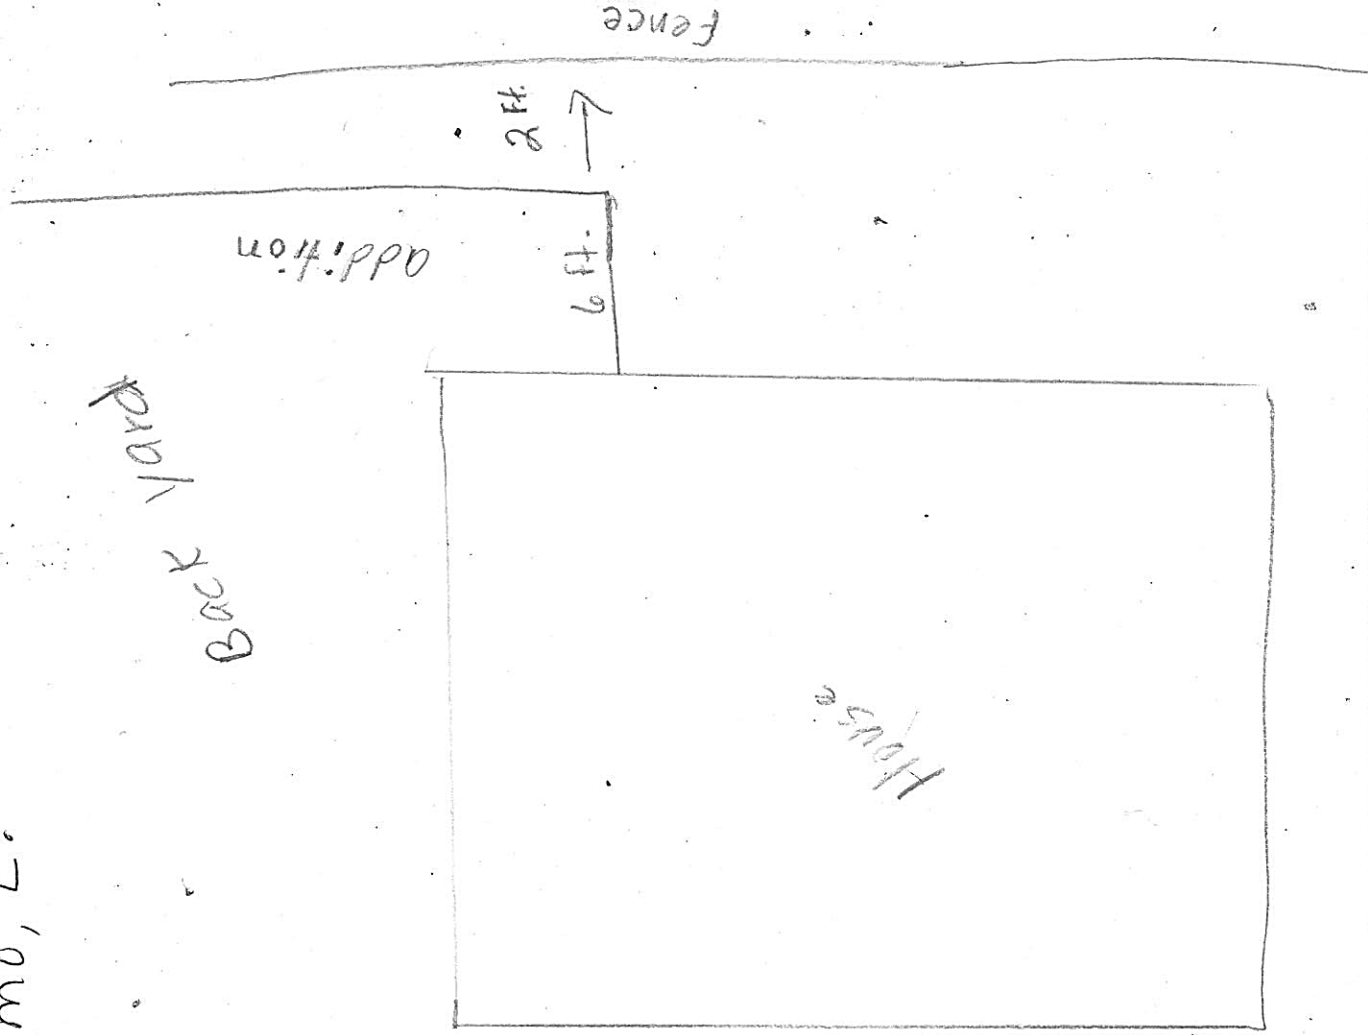

Cecilia

N. Navidad

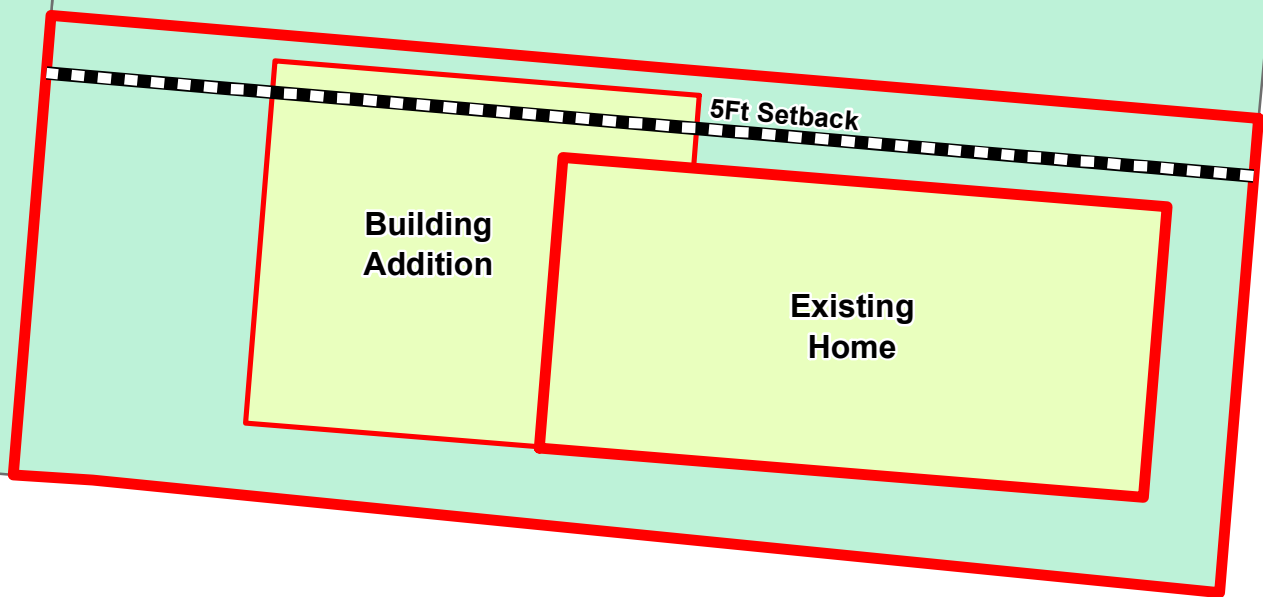

CECILIA ST

Variance Request: 1) a 3 foot variance from the 5 foot side setback to allow a home addition 2 feet from the side property line and 2) a variance to allow a one foot eave overhang one foot from the side property line.


Board of Adjustment
Plot Plan for
Case No A-17-174



"NOT TO SCALE,
FOR ILLUSTRATIVE PURPOSES ONLY"
Council District: 1

511 N Navidad St


Development Services Department
City of San Antonio

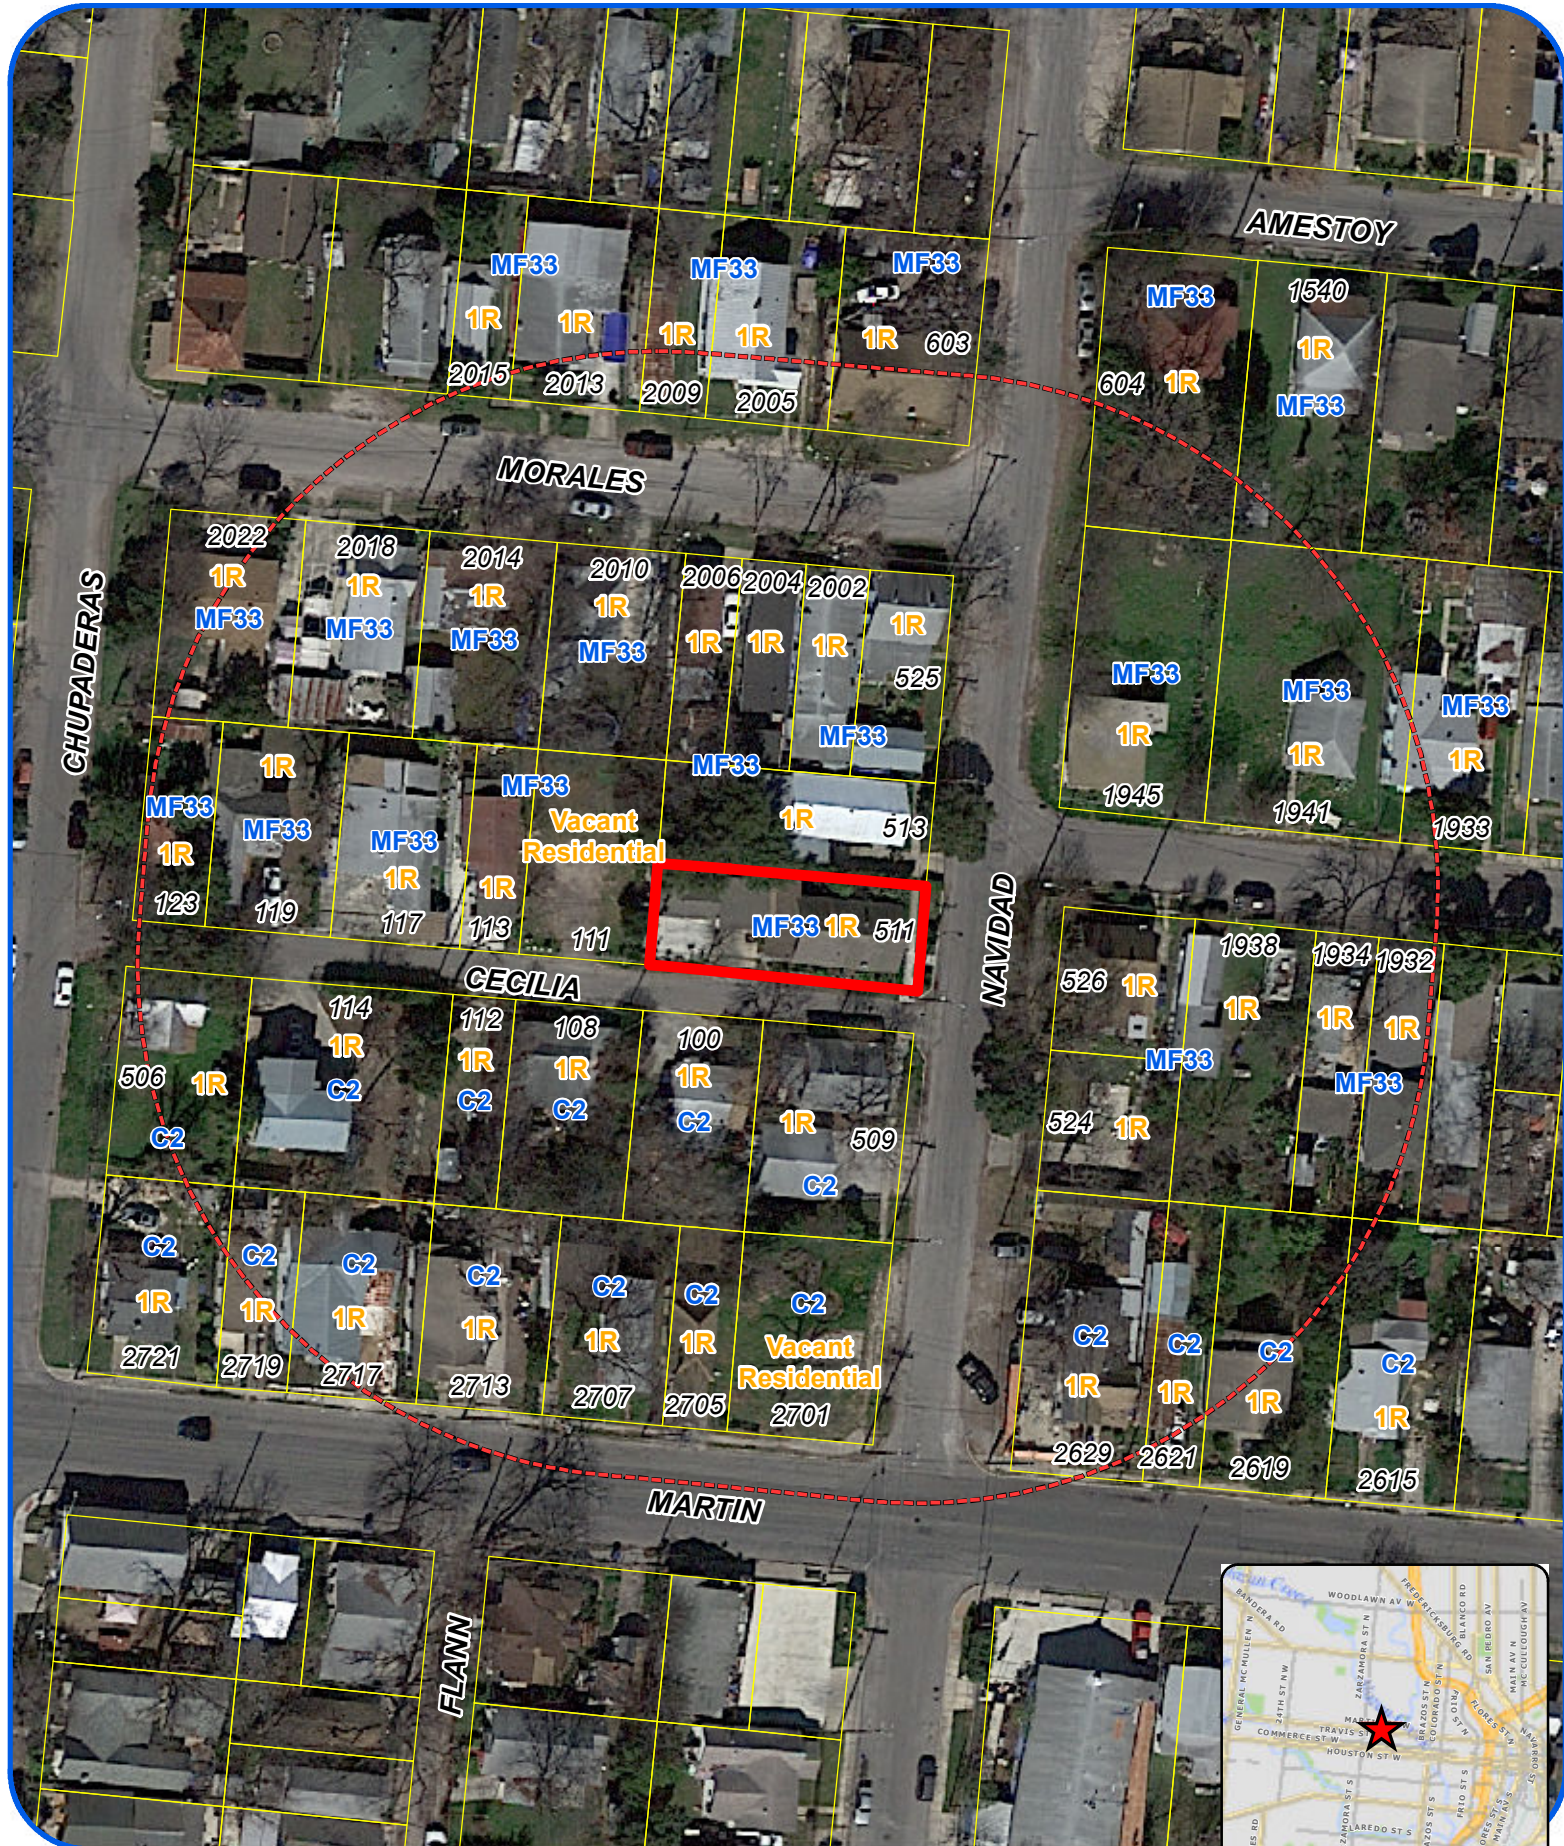

Board of Adjustment **Notification Plan for** **Case No A-17-174**



- San Antonio City Limits
- Subject Property
- 200' Notification Boundary
- Council District: 1

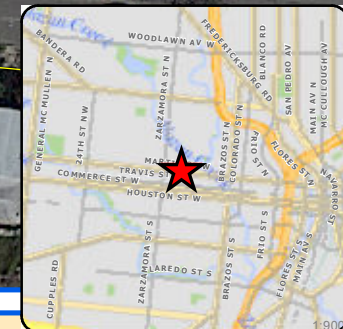

"NOT TO SCALE,
 FOR ILLUSTRATIVE PURPOSES ONLY"

Development Services Department
 City of San Antonio

Photos
Subject Property – 511 N. Navidad Street



Subject Property – 511 N. Navidad Street



Surrounding Properties



Surrounding Properties

