


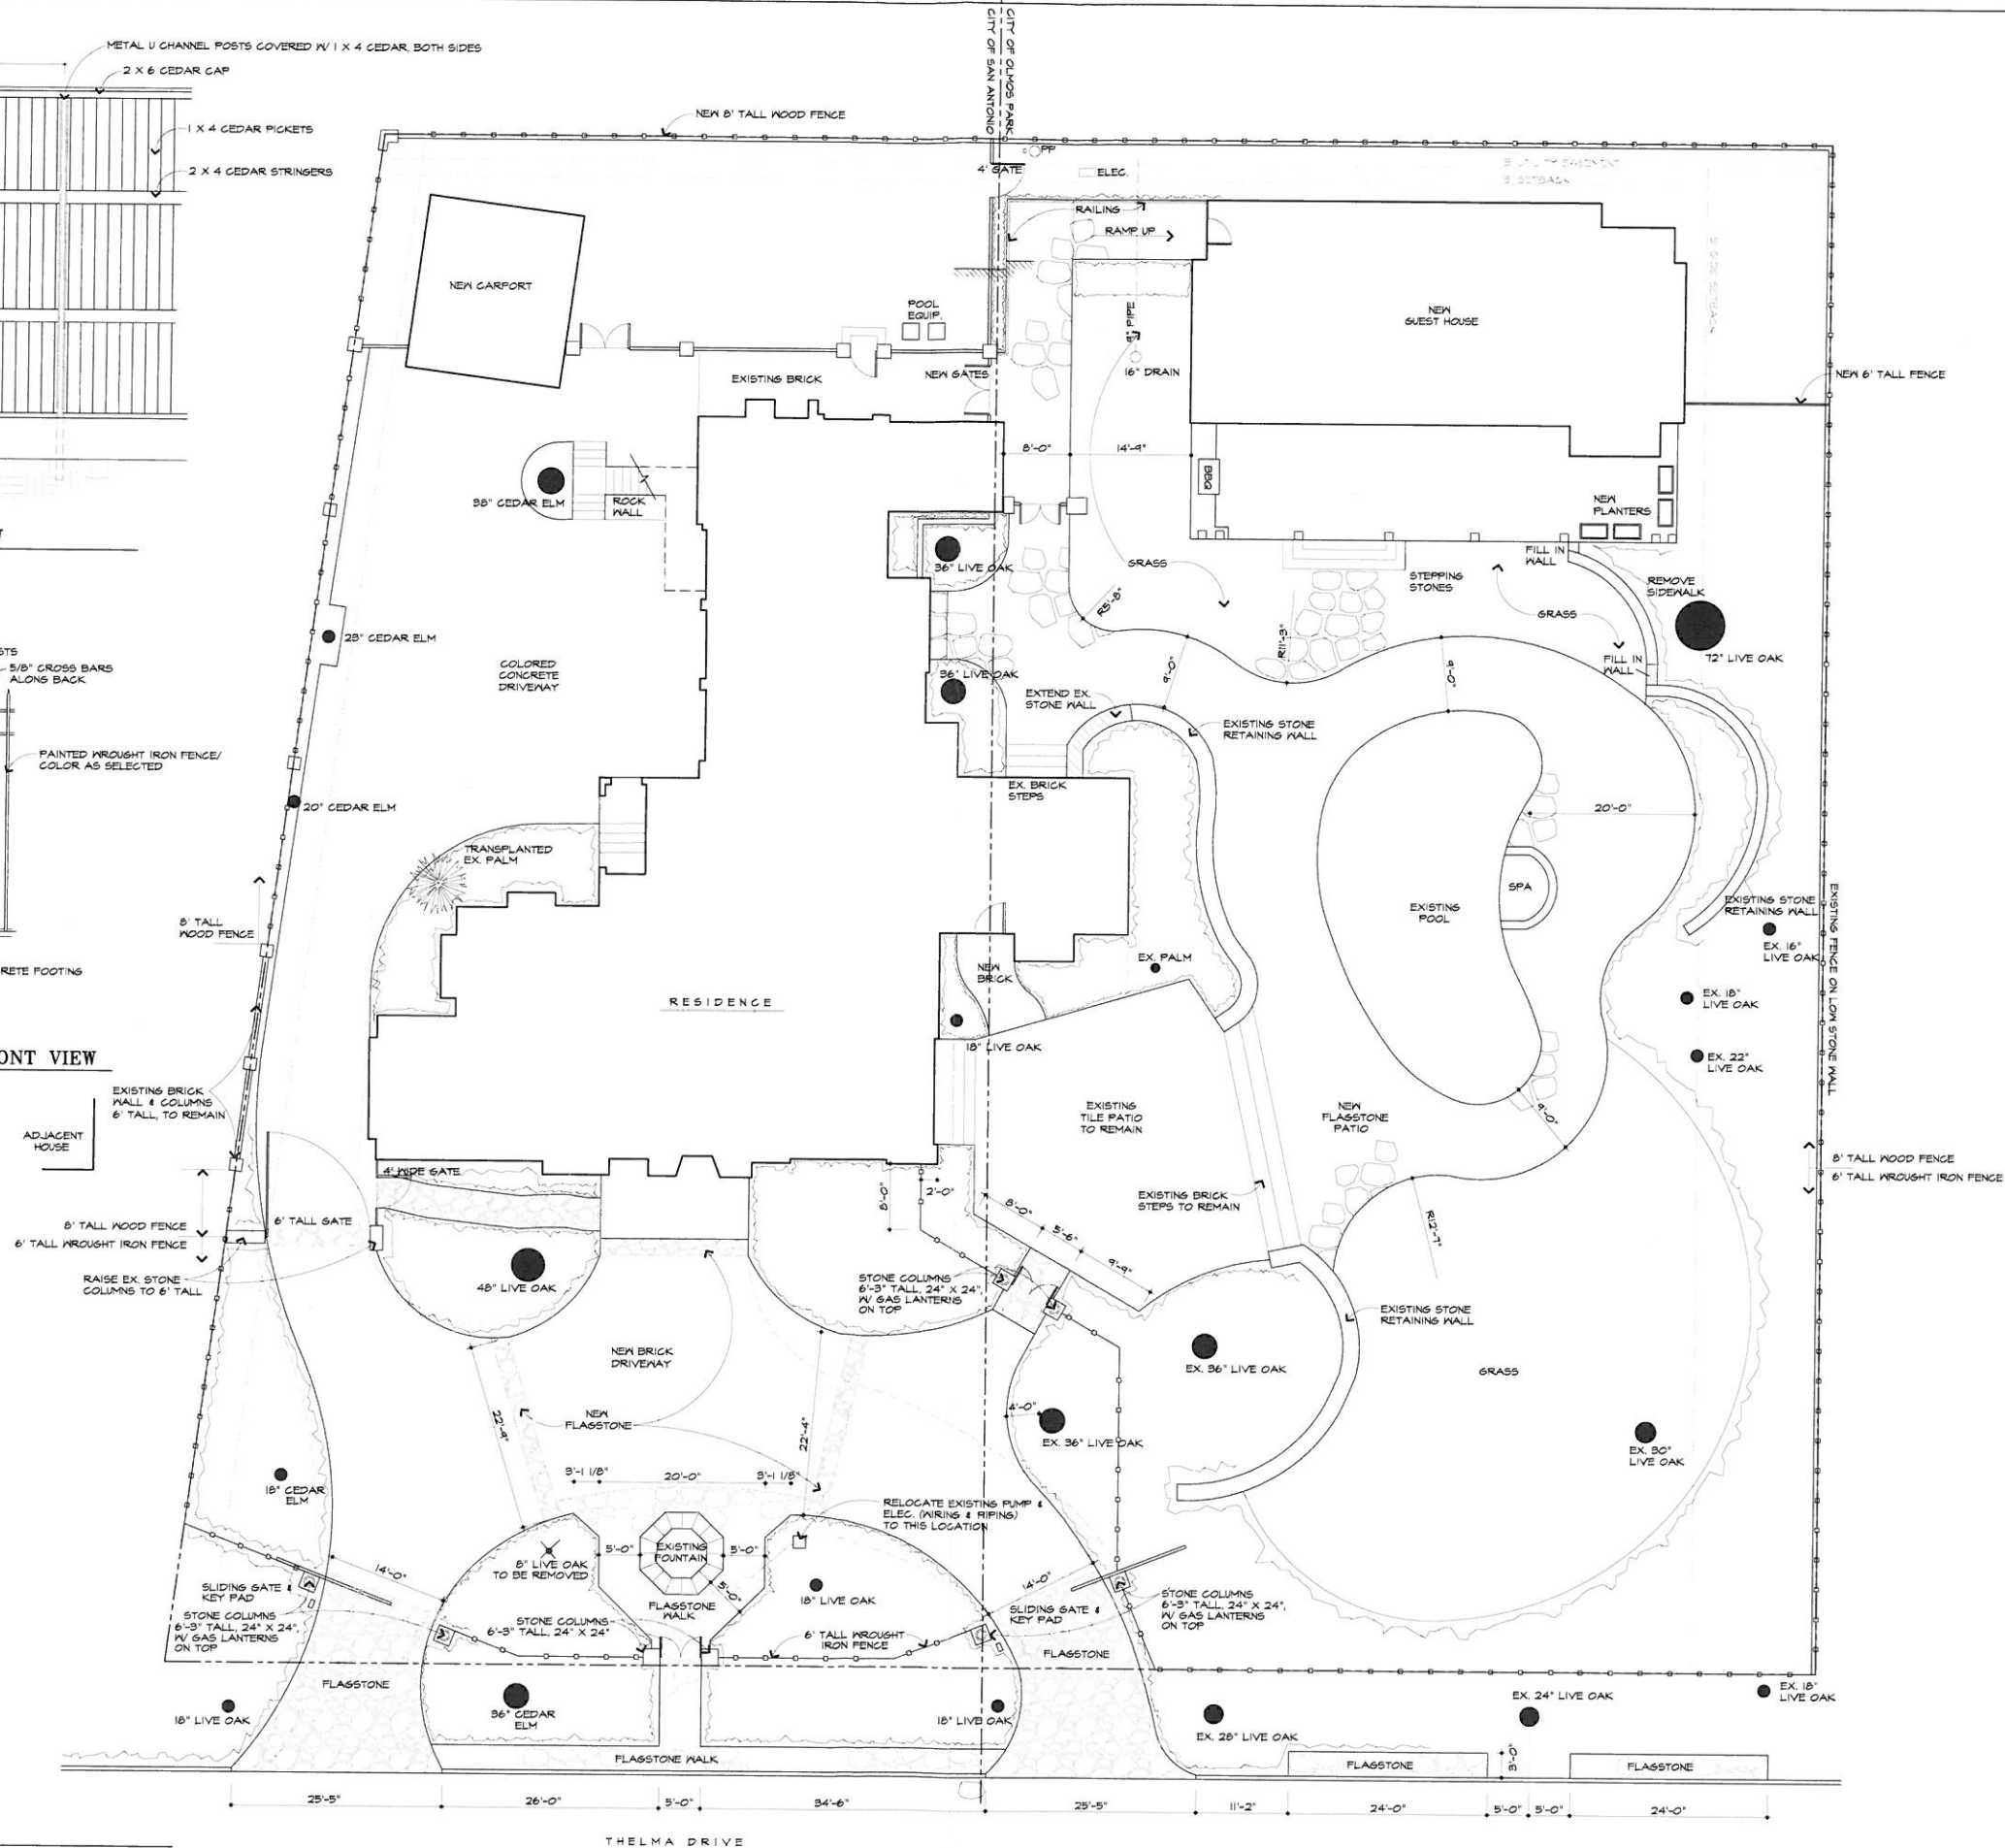

SITE PLAN
SCALE: 1" = 10'-0"

PRELIMINARY
LANDSCAPE
DESIGN
FOR
BIG CITY
RESIDENCE

133 THELMA
SAN ANTONIO, TEXAS

APRIL 24, 2017
REV. MAY 3, 2017
REV. MAY 23, 2017
REV. JUNE 1, 2017
REV. JULY 10, 2017

THOMAS BRADLEY
& ASSOCIATES, INC.
132 JOY STREET
SAN ANTONIO, TEXAS 78212
210-821-5749

L1





Board of Adjustment
Plot Plan for
Case No A-17-175



"NOT TO SCALE,
FOR ILLUSTRATIVE PURPOSES ONLY"
Council District: 1

133 Thelma Dr

Development Services Department
City of San Antonio

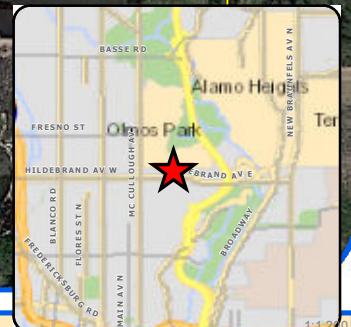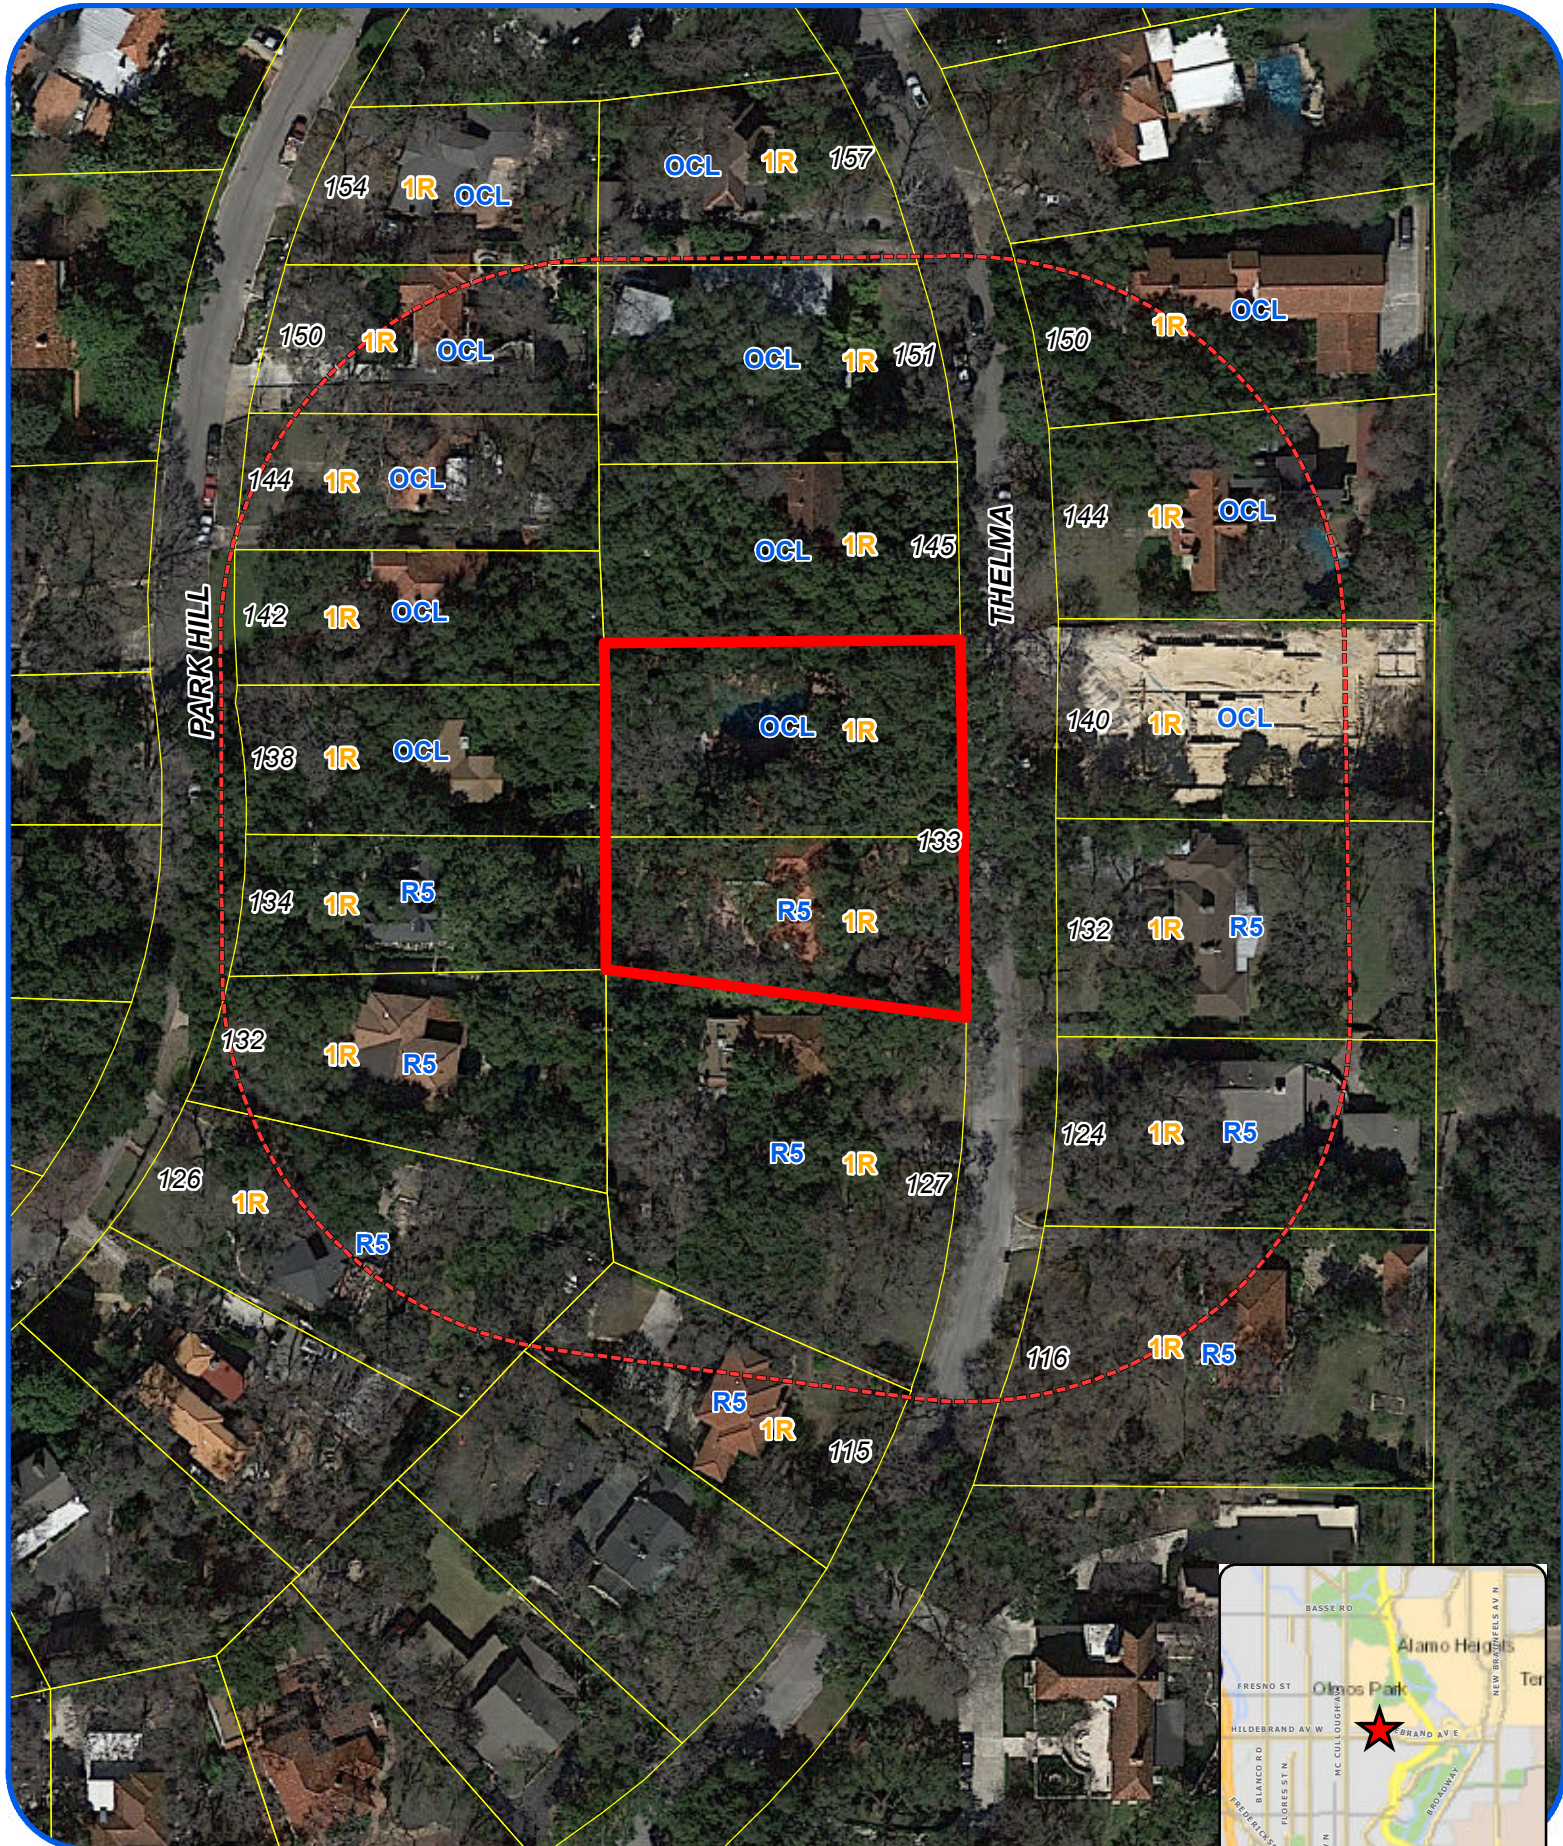

Board of Adjustment **Notification Plan for** **Case No A-17-175**



San Antonio City Limits



Subject Property



200' Notification Boundary



Council District: 1

"NOT TO SCALE,
 FOR ILLUSTRATIVE PURPOSES ONLY"

Development Services Department
 City of San Antonio

Photos
Subject Property – 133 Thelma Drive



Subject Property – 133 Thelma Drive



Surrounding Properties



Surrounding Properties

