


Variance Request: 1) a special exception to allow a 6 foot tall wrought iron fence in the front yard and 2) a special exception to allow a 7.5 foot tall wrought iron gate in the front yard.


Board of Adjustment
Plot Plan for
Case No A-17-182

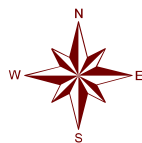

"NOT TO SCALE,
FOR ILLUSTRATIVE PURPOSES ONLY"
Council District: 1


1307 W French PI

Development Services Department
City of San Antonio

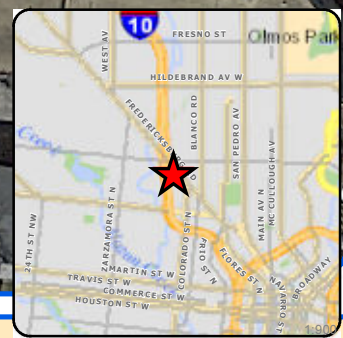

Development Services Department
City of San Antonio

5' foot 6" 1/2

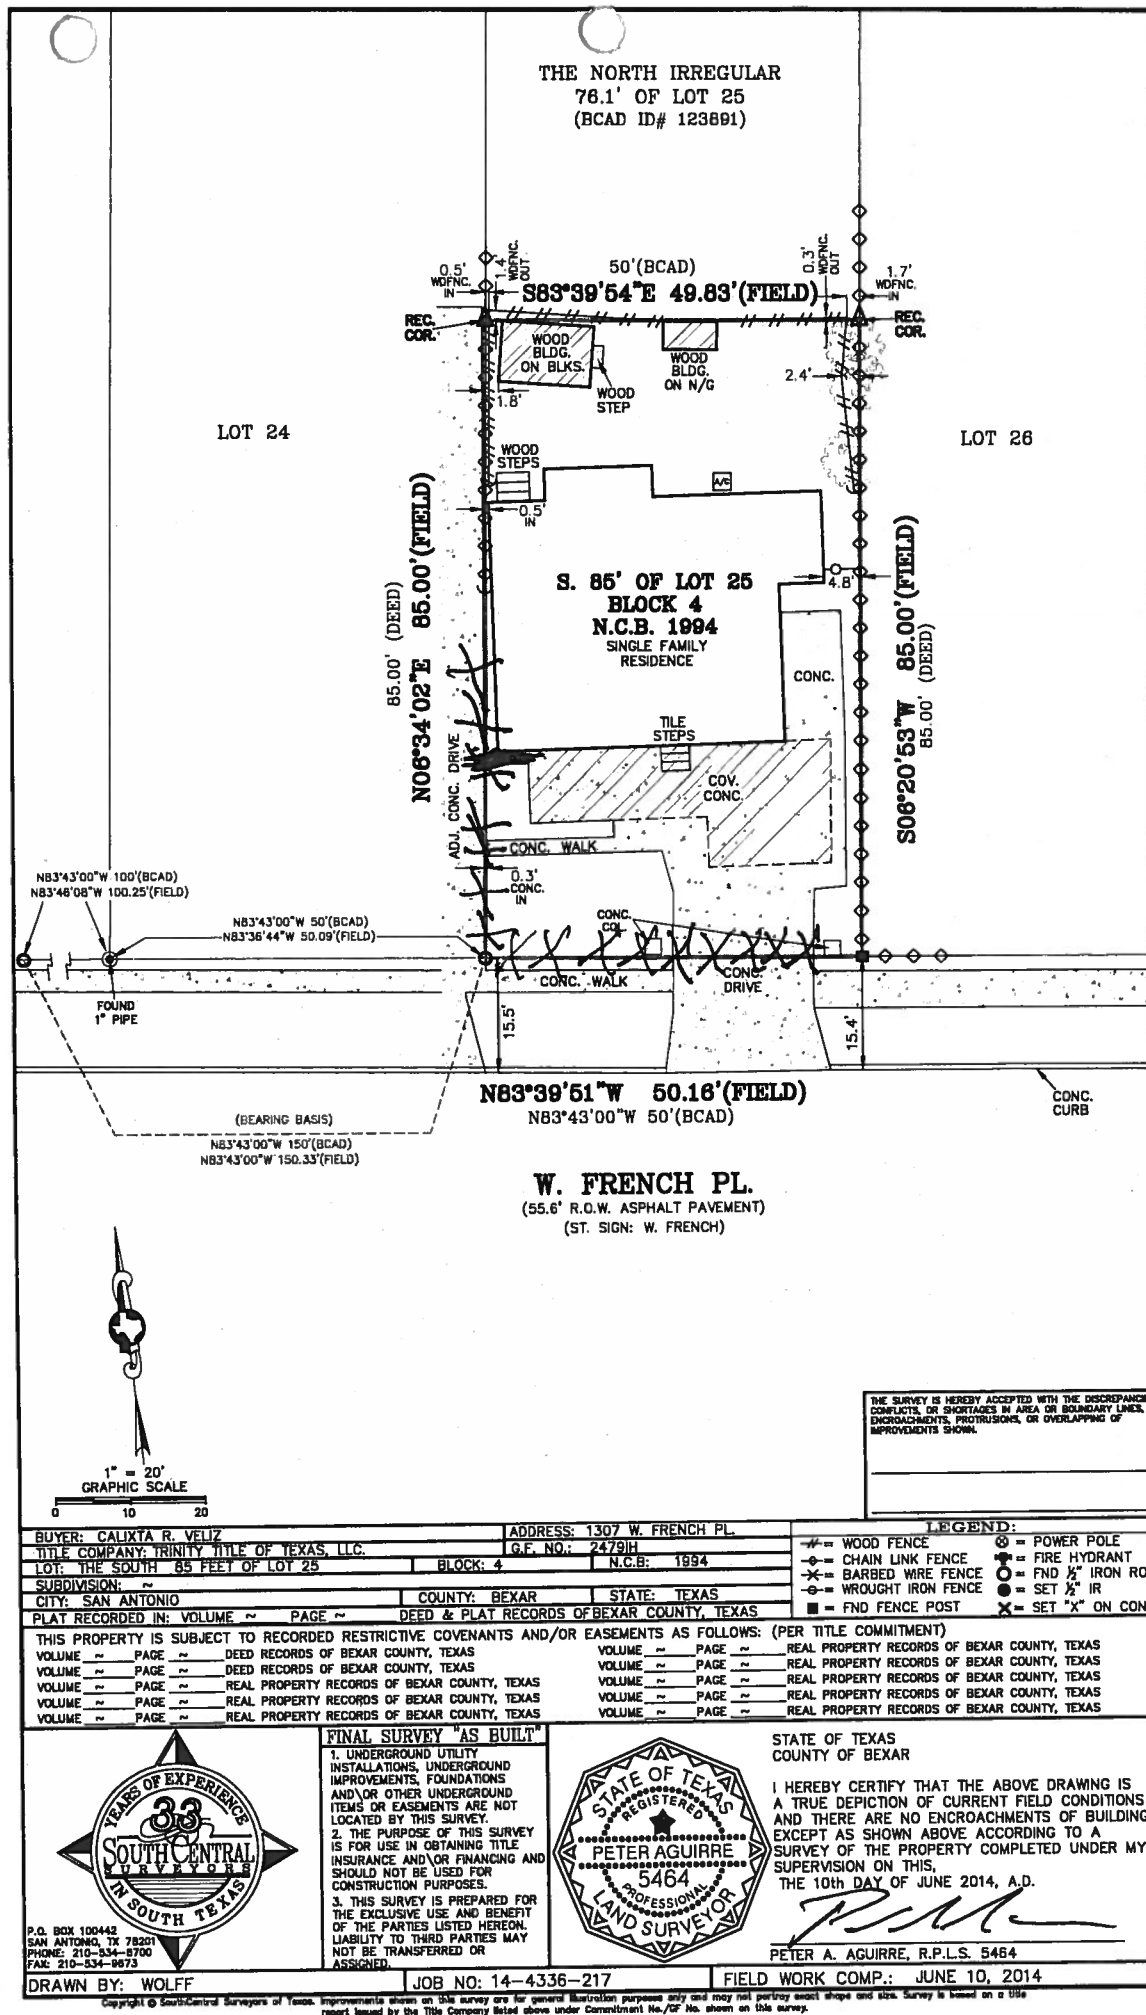

Photos
Subject Property – 1307 W. French Place



Fence Height 6 feet



Gate Height 7 feet 3 inches



Adjacent Property



Streetscape

