

**Photos**  
**Subject Property – 1731 County Cork Road**



**Location of proposed carport**





**Streetscape**





**Carport in neighborhood**



**Carport in neighborhood**





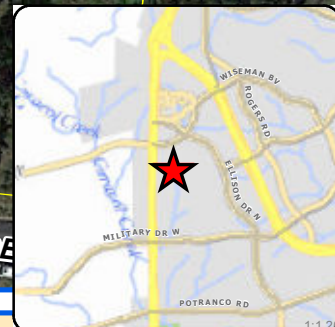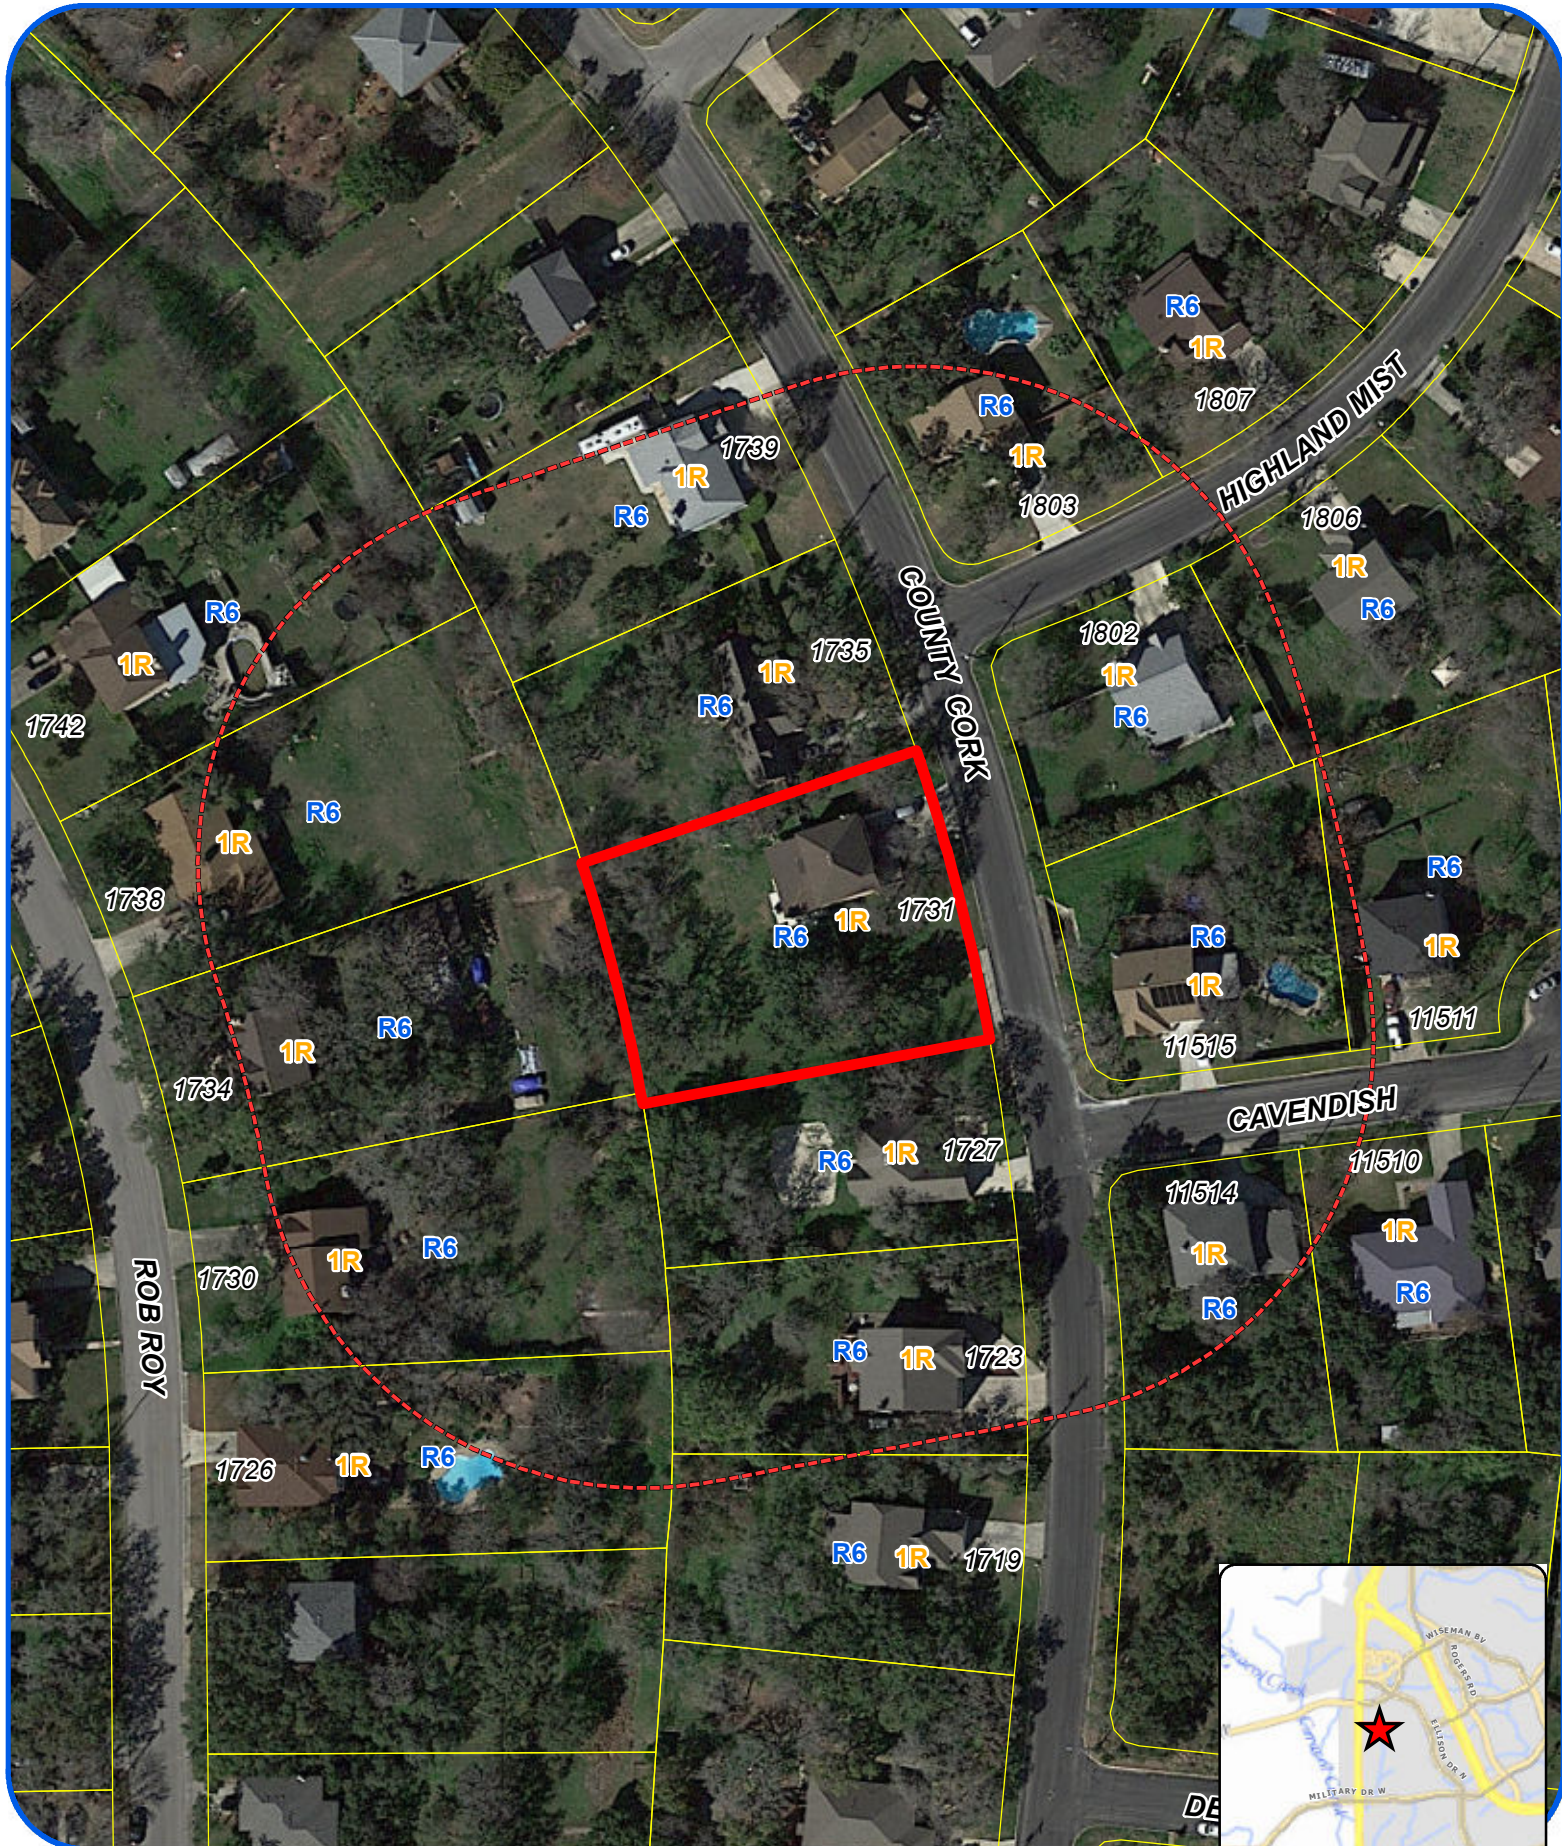

# **Board of Adjustment** **Notification Plan for** **Case No A-17-183**



- San Antonio City Limits
- Subject Property
- 200' Notification Boundary
- Council District: 6



"NOT TO SCALE,  
 FOR ILLUSTRATIVE PURPOSES ONLY"

Development Services Department  
 City of San Antonio





**Variance Request: 1) a five foot variance from the ten foot front setback to allow a carport to be five feet from the front property line.**

**Board of Adjustment**  
**Plot Plan for**  
**Case No A-17-183**



"NOT TO SCALE,  
FOR ILLUSTRATIVE PURPOSES ONLY"  
Council District: 6

**1731 County Cork Rd**

Development Services Department  
City of San Antonio

