

Photos
Subject Property – 946 W. Lullwood Avenue



Accessory Dwelling Unit (From W. Lullwood Avenue)





Accessory Dwelling Unit (From Grant Avenue)



Streetscape



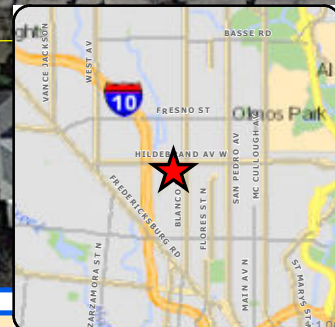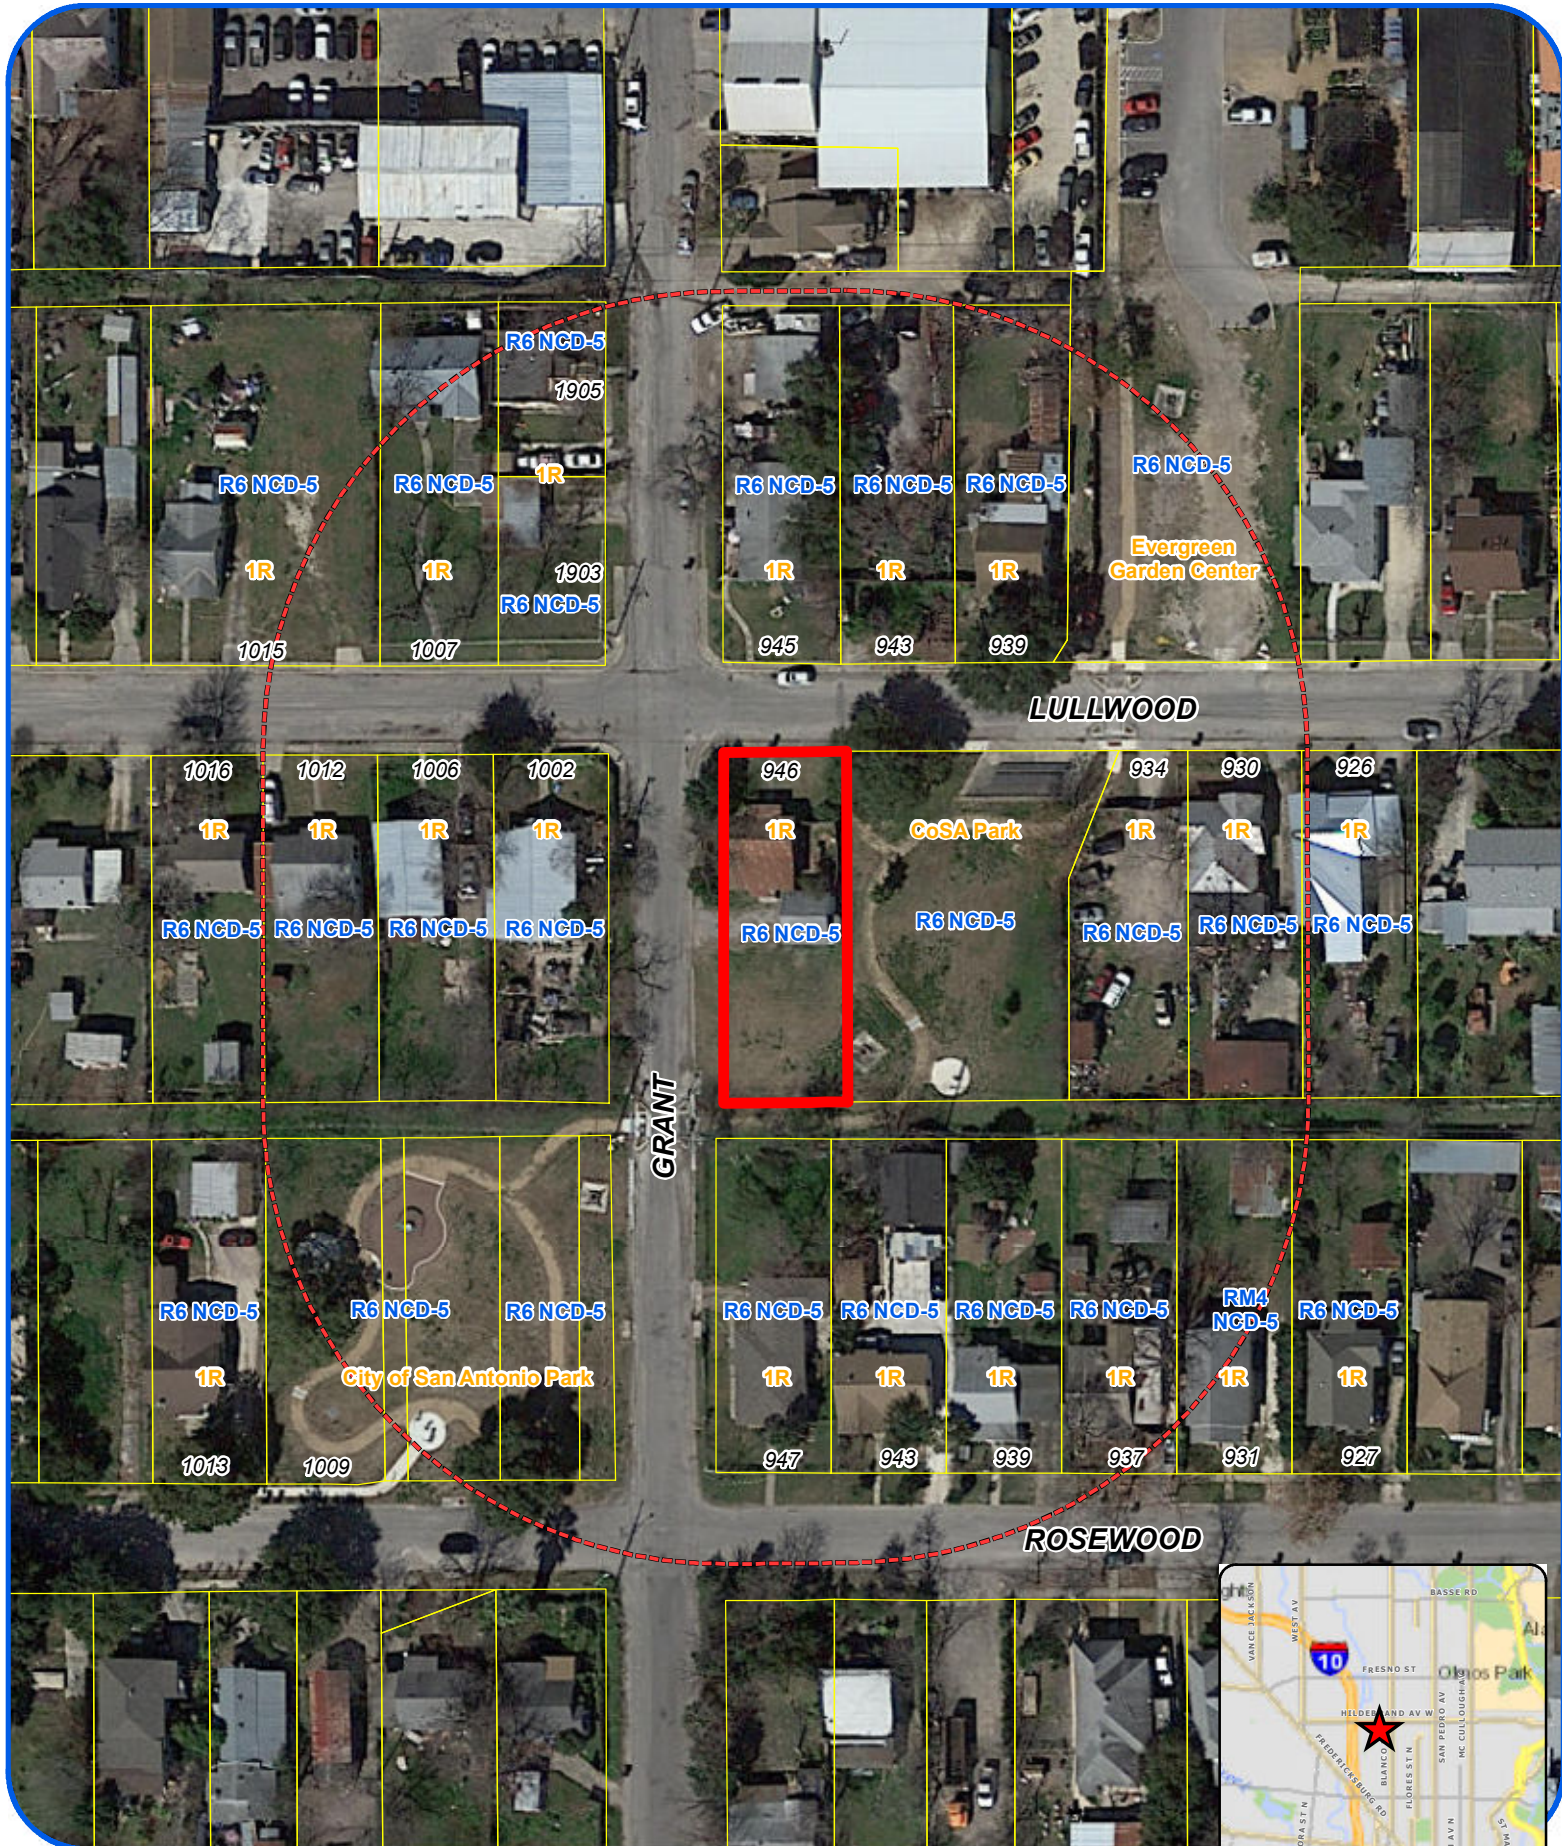

Board of Adjustment **Notification Plan for** **Case No A-17-188**



San Antonio City Limits
 Subject Property
 200' Notification Boundary
 Council District: 1



"NOT TO SCALE,
 FOR ILLUSTRATIVE PURPOSES ONLY"

Development Services Department
 City of San Antonio

W LULLWOOD AVE


GRANT AVE

**Existing
Home 732
Sq Ft**

**Accessory
Building
360 Sq Ft**

Variance Request: 1) a ten percent variance from the limitation that an accessory dwelling unit not exceed 40 percent the size of the primary dwelling to allow an accessory dwelling unit to be 50 percent the size of the main dwelling.

Board of Adjustment
Plot Plan for
Case No A-17-188

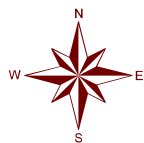

"NOT TO SCALE,
FOR ILLUSTRATIVE PURPOSES ONLY"
Council District: 1

946 W Lullwood Ave

Development Services Department
City of San Antonio

