


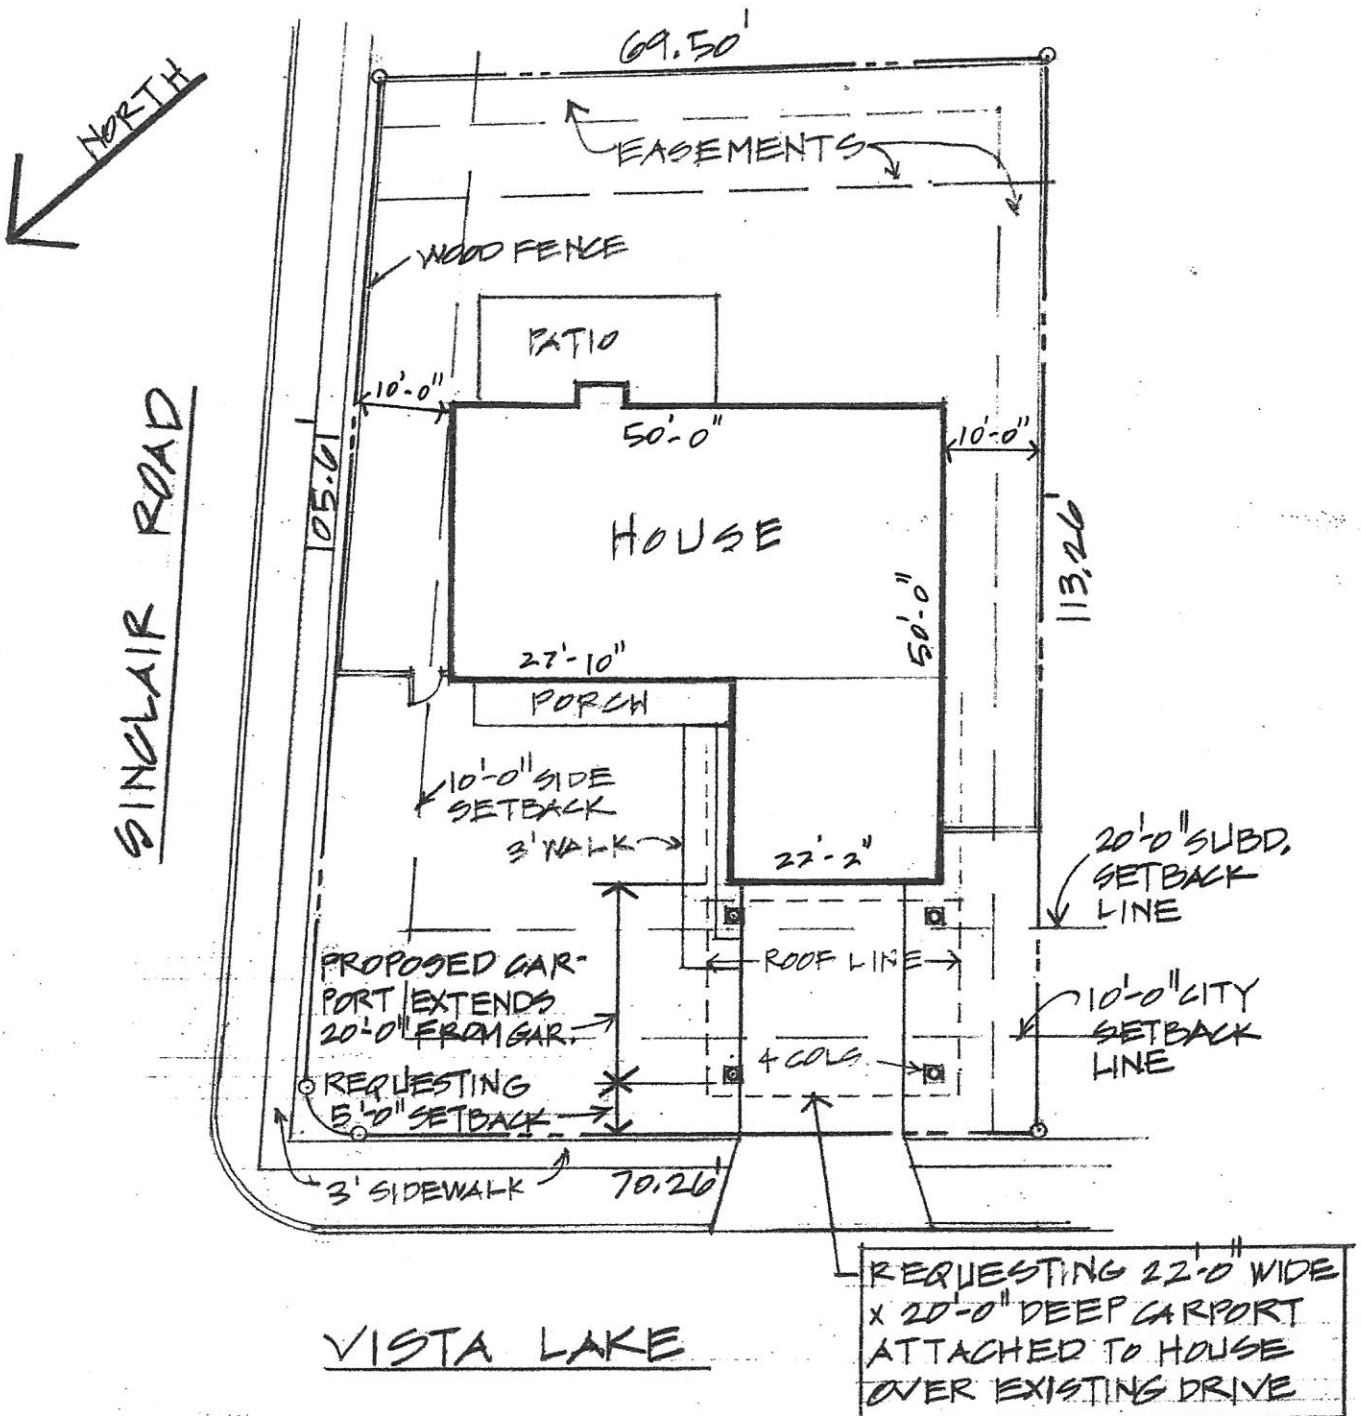

VISTA LAKE

SINCLAIR RD


10Ft Setback

Carport

Existing Home

Variance Request: 1) a five foot variance from the ten foot front setback to allow a carport five feet from the front property line.


Board of Adjustment
Plot Plan for
Case No A-17-184

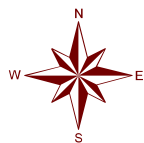

"NOT TO SCALE,
FOR ILLUSTRATIVE PURPOSES ONLY"
Council District: 2

3202 Vista Lake

Development Services Department
City of San Antonio

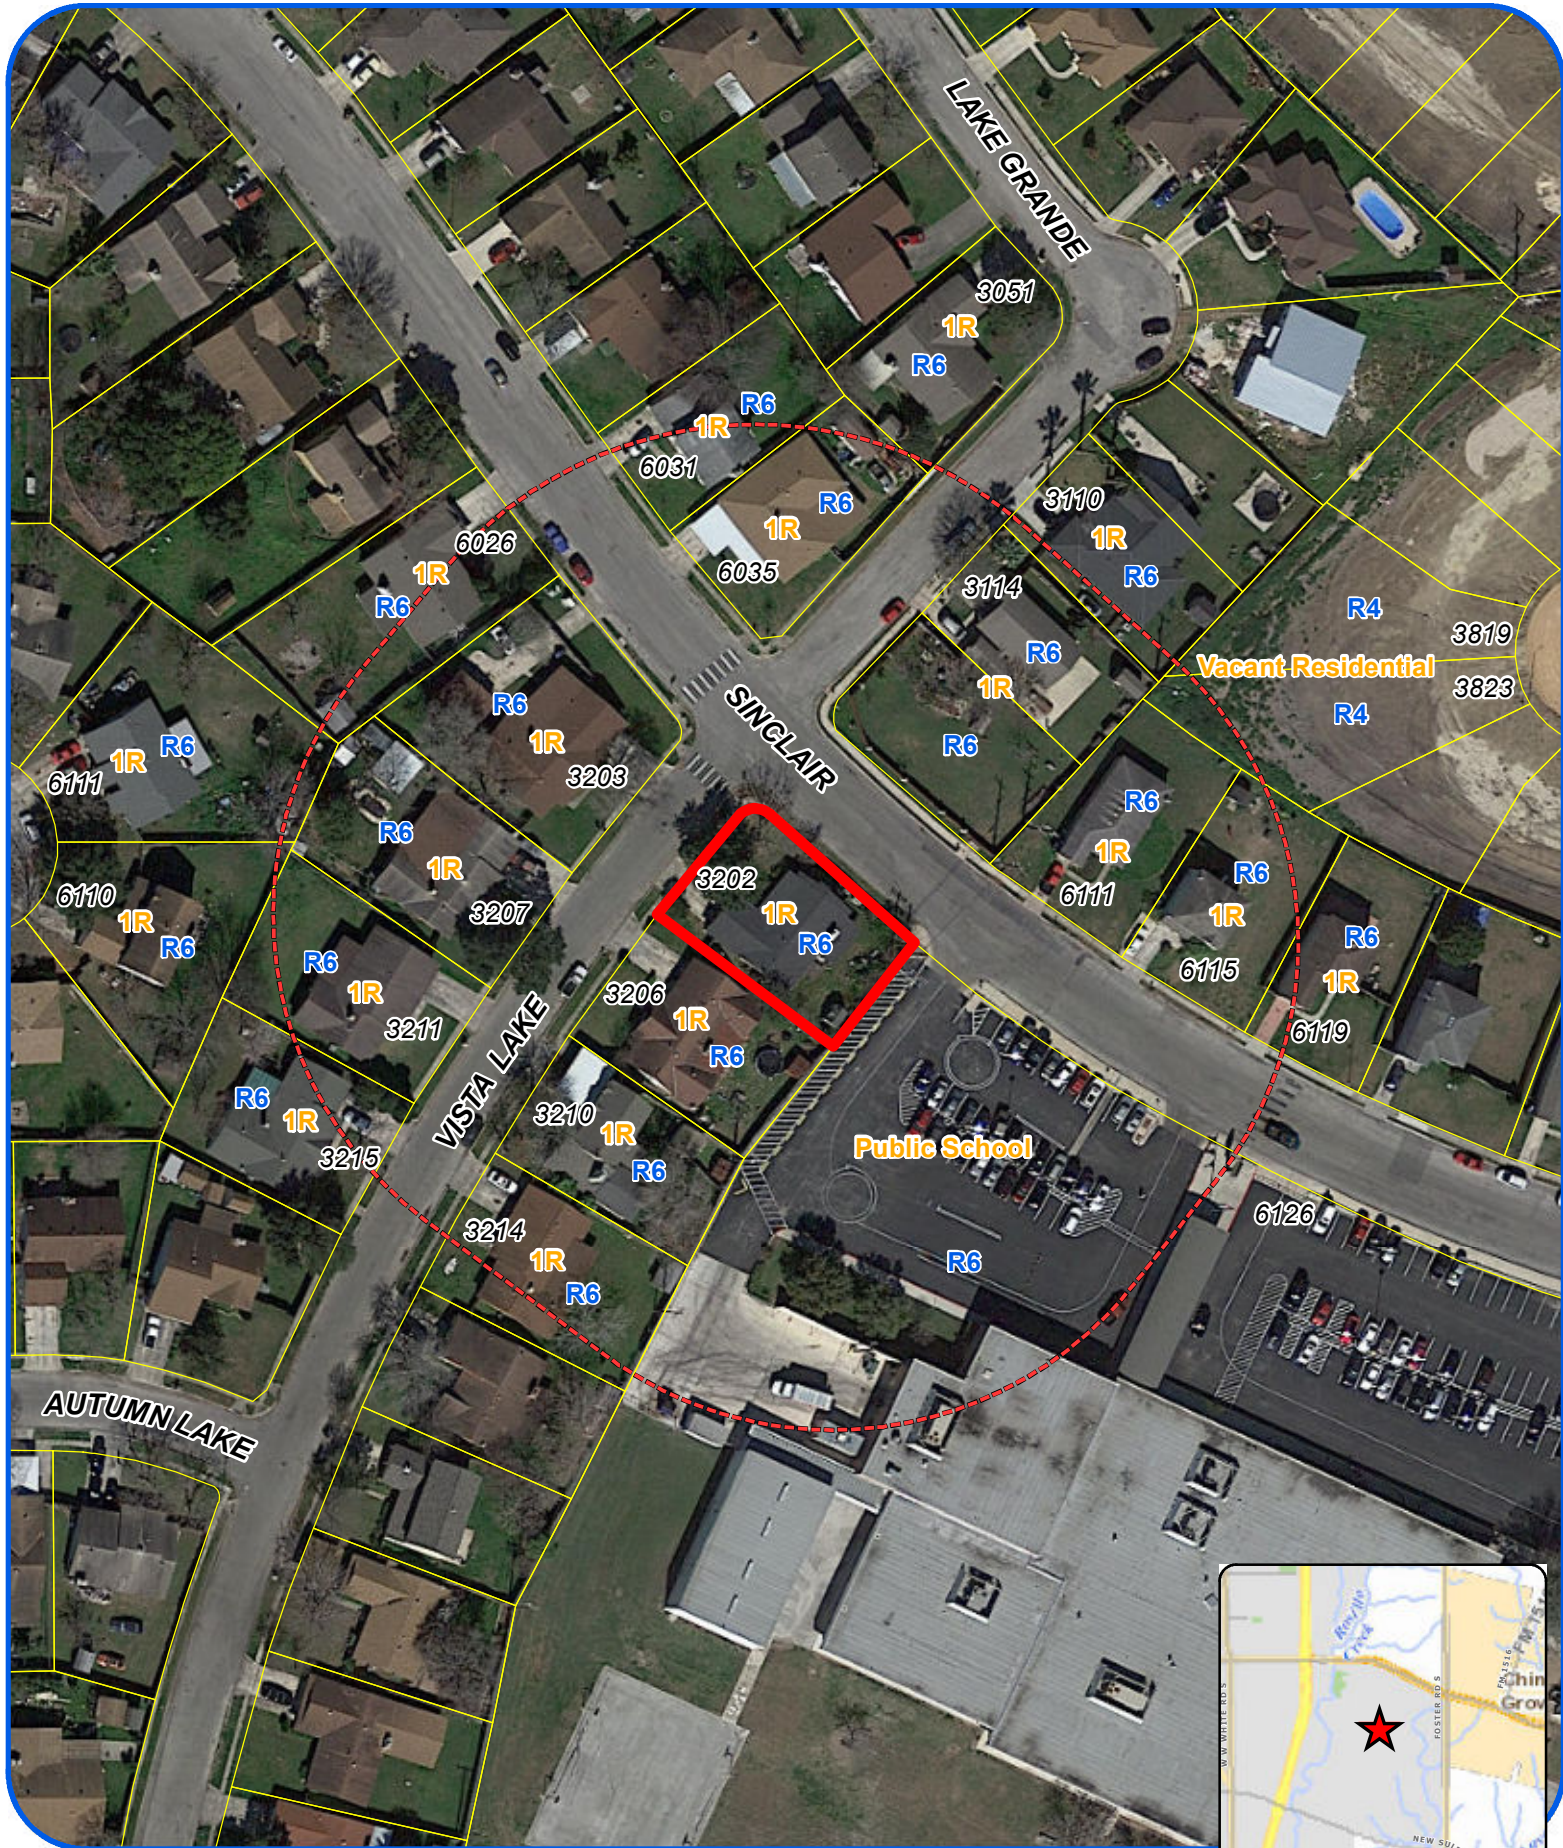

Board of Adjustment **Notification Plan for** **Case No A-17-184**



San Antonio City Limits

Subject Property

200' Notification Boundary

Council District: 2



"NOT TO SCALE,
 FOR ILLUSTRATIVE PURPOSES ONLY"

Development Services Department
 City of San Antonio

Photos
Subject Property – 3202 Vista Lake



Subject Property – 3202 Vista Lake



Neighboring Properties



Neighboring Properties

