

## HISTORIC AND DESIGN REVIEW COMMISSION

October 18, 2017

**HDRC CASE NO:** 2017-527  
**ADDRESS:** 2013 / 2015 BROADWAY  
**LEGAL DESCRIPTION:** NCB 6294 (WITTIG OFFICE FURNITURE), LOT 46  
**ZONING:** IDZ, RIO-2  
**CITY COUNCIL DIST.:** 1  
**APPLICANT:** Steven Donnelly/Complete Emergency Care  
**OWNER:** HCIST, LP  
**TYPE OF WORK:** Signage  
**REQUEST:**

The applicant is requesting a Certificate of Appropriateness for approval to install signage at 2015 Broadway to include the following:

1. A wall sign on the east elevation to read “The Emergency Clinic at the Pearl” to feature channel letters and a channel letter medical cross. The proposed signage will feature channel letters featuring a total of 26 square feet. The proposed cross will feature a total of 18 square feet.
2. A wall sign on the east elevation to read “Open 24 HRS” to feature channel letters and a total of 9 square feet.
3. A wall sign on the east elevation to read “The Quick Clinic” to feature channel letters and a total of 36.25 square feet.
4. A canopy sign on the south elevation to read “Ambulance” to feature channel letters and a total of 8.4 square feet.
5. A canopy sign on the north elevation to read “Patient” to feature channel letters and a total of 5 square feet.

### APPLICABLE CITATIONS:

UDC Section 35-678. – Sigs and Billboards in the RIO

#### (a) General Provisions.

- (1) This section governs all exterior signs and all interior signs hung within ten (10) feet of an exterior fenestration, or those signs intended to be read by exterior patrons.
  - A. All signage within an RIO district shall conform to all city codes and must have approval of the historic preservation officer prior to installation.
  - B. Permits must be obtained following approval of a certificate of appropriateness.
  - C. No sign shall be painted, constructed, erected, remodeled, refaced, relocated, expanded or otherwise altered until it has been approved and a permit has been obtained from the development services department in accordance with the provisions of this section and applicable city code.
  - D. Signs, visual displays or graphics shall advertise only the business on the premises unless otherwise allowed in this section.
  - E. Temporary displays for permitted events are authorized if in accordance with chapter 28 of the City Code of San Antonio, Texas.
- (2) When reviewing applications for signage the historic preservation officer and the historic and design review commission shall consider the visual impact on nearby historic resources.
  - A. Signs should respect and respond to the environment and landmark or district character in which constructed.
  - B. Signs should respect and respond to the river improvement overlay districts character and the historic Riverwalk.
  - C. The content or advertising message carried by permitted signs shall pertain to the business located on the same premises as the sign or to any otherwise lawful noncommercial message that does not direct attention to a business operated for profit, or to a commodity or service for sale, provided that signs erected on buildings with multiple businesses within shall pertain to any such business within.
- (3) For signs with changeable message panels, the changeable message area of the sign shall not exceed twenty-five (25) percent of the total sign area, except for gasoline price signs which shall not exceed seventy-five (75) percent of the total sign area. Electronic changeable message boards shall be prohibited.
- (4) The name of a business may be changed through the administrative approval process if the sign conforms to the provisions of this section, and if the color, size, and style of lettering, and illumination of the sign remain the same.
- (5) Provisions under this section shall comply with chapter 28 of the City Code of San Antonio, Texas. In cases where

provisions under this section are stricter or a sign is designated as a contributing structure, then this section shall control.

(6) Special consideration should be given to the character of the sign itself proposed in the application, and whether the proposed sign has inherently historic characteristics which may fall outside of the guidelines presented below but which would contribute to the historic district, landmark or area for which it is being proposed. Additionally, when reviewing applications for signage the historic preservation officer and the historic and design review commission shall consider the visual impact on nearby historic resources.

(7) Memorials, markers, naming rights of public property, and recognition of charitable donations given to the City of San Antonio shall be additionally governed by any formal action passed by city council.

(b) Sign Definitions. For signage definitions, refer to subsection 35-612(b) and chapter 28 of the City Code.

(c) Standards for Sign Design and Placement. In considering whether to recommend approval or disapproval of an application to construct or alter signage on a building, object, site, or structure in a river improvement overlay district, review shall be guided by the following standards in addition to any specific design guidelines approved by city council.

(1) Primary sign design considerations shall be identification and legibility. Size, scale, height, color and location of signs shall be harmonious with, and properly related to, the overall character of the district and structure. Sign materials shall be compatible with that of the building facade. Highly reflective materials that will be difficult to read are not permitted.

(2) Signs which describe, point, or direct the reader to a specific place or along a specific course, such as "entrance," "exit," and "disabled persons access," as well as government signs, shall be reviewed but shall not be included in total allowable signage area. Emergency signs shall be exempt from historic and design review commission approval.

(3) All graphic elements shall reinforce the architectural integrity of any building. Signs shall not disfigure, damage, mar, alter, or conceal architectural features or details and shall be limited to sizes that are in scale with the architecture and the streetscape. Emblems and symbols of identification used as principal structural or architectural design elements on a facade shall not be included in the total allowable signage per facade per structure when approved. Review shall be guided by the building's proportion and scale when such elements are incorporated.

(4) Graphics and signage may be illuminated by indirect, internal, or bare-bulb sources, providing that glare is not produced; by indirect light sources concealed by a hood or diffuser; by internal illumination with standard opal glass or other translucent material or with an equal or smaller light transmission factor. All illumination shall be steady and stationary. Neon lighting shall be permitted when used as an integral architectural element or artwork appropriate to the site. For purposes of this subsection, "Glare" shall mean an illumination level of six (6) Lux or greater at the property boundary. If internal illumination is used, it shall be designed to be subordinate to the overall building composition. Light fixtures should reflect the design period of the building on which they are placed. The use of ambient light from storefront or streetlights is encouraged.

(5) Signage requests for multi-tenant buildings must complement existing signage with regards to size, number, placement and design, unless such existing signage is not in conformity with regulations in this article. It is recommended that the building owner or their agent develop a master signage plan or signage guidelines for the total building or property. If a property has an approved master signage plan on file with the historic preservation officer, then applications for signage may be approved administratively at the discretion of the historic preservation officer provided that they comply with such master signage plan. Notwithstanding the above, signs may not exceed the maximum size and height limitation of signage contained in chapter 28, article 9.

(d) Proportion of Signs. For all signage, signage width and height must be in proportion to the facade, respecting the size, scale and mass of the facade, building height, and rhythms and sizes of window and door openings. The building facade shall be considered as part of an overall sign program but the sign shall be subordinate to the overall building composition. Additionally, signs shall respect and respond to the character and/or period of the area in which they are being placed.

(e) Number and Size of Signs.

(1) Number and Size. The historic and design review commission shall be guided in its decisions by the total number of businesses or services per building and the percentage of visible storefront occupied by each business or service. Applicants may apply for up to three (3) signs total. Total signage for all applicants shall not exceed fifty (50) square feet unless additional signs and/or additional total footage is approved. Additional square footage may be approved provided that the additional signage is in conformity with, and does not interfere with, the pedestrian experience on the Riverwalk. The additional square footage shall be based upon the size and scope of the site. Signs should reflect the type and speed of traffic they are meant to attract. Signs designed for pedestrians and drivers of slow moving cars should not be the same size as signs designed for highway traffic.

(2) Sign Area. The sign area shall be determined in the following manner:

A. Sign Areas. The area of a sign shall be computed on the actual area of the sign. Sign area shall be calculated

as the area within a parallelogram, triangle, circle, semicircle or other regular geometric figure including all letters, figures, graphics or other elements of the sign, together with the framework or background of the sign. The supporting framework of the sign shall not be included in determining sign area unless such supporting framework forms an integral part of the sign display, as determined by the historic preservation officer. If the sign is located on a decorative fence or wall, when such fence or wall otherwise meets these or other ordinances or regulations and is clearly incidental to the display itself, the fence or wall shall not be included in the sign area. In the cases of signs with more than one (1) sign face, including but not restricted to double-faced signs, back-to-back signs, overhanging signs, and projecting signs, each side of the sign shall be included in total allowable signage area.

B. Channel Letter Signs. For channel letter signs, the sign area shall be the smallest rectangle that will encompass the limits of the writing, including spaces between the letters. Each advertising message shall be considered separately.

(3) Building Identification Signs. An additional building identification sign may be placed on a building with multiple tenants, if the building name is not the same as the business(s) housed within and such sign is recommended for approval by the historic and design review commission. This type of sign is to identify a building as a destination, shall not exceed thirty-two (32) square feet, shall not be included in the total allowable signage area, and shall not include names of individual businesses.

(4) Freestanding Signs. Freestanding signs are allowed provided the sign does not interfere with pedestrian or vehicular traffic. Freestanding signs shall be perpendicular to the street, two-sided and no taller than six (6) feet. Freestanding signs shall not be located in the right-of-way.

A. Projecting Arm Signs. Signs hung from poles are allowed. Pole height shall not exceed six (6) feet and the pole diameter shall not exceed three (3) inches. Blade signs are not allowed to project over a sidewalk or other right-of-way.

(f) Allowable Signs Not Included in the Total Signage Area.

(1) Parking lot signs identifying entrances and exits to a parking lot or driveway, but only when there is one-way traffic flow. No more than one (1) sign shall be permitted for each driveway entrance or exit, and no corporate or business logos shall be permitted. Additionally, parking lot signs to identify divisions of the parking lot into sections and to control vehicular traffic and pedestrian traffic within the lot provided that no corporate or business logos shall be permitted. Signs approved under this category shall not be included in the total allowable signage per structure.

(2) Dates of erection, monumental citations, commemorative tablets, insignia of local, state or federal government, and like when carved into stone, concrete or similar material or made of bronze, aluminum or other permanent type construction and made an integral part of the structure. Signs approved under this category shall not be included in the total allowable signage per structure.

(3) Information signs of a public or quasi-public nature identifying or locating a hospital, public building, college, publicly-owned parking area, historic area, major tourist attraction or similar public or quasi-public activity; and also including signs identifying restrooms or other facilities relating to such places or activities. Signs approved under this category shall not be included in the total allowable signage per structure.

(4) Incidental signs, including signs designating business hours, street numbers, credit card acceptance and the like provided that the signs are not freestanding, the total of all such signs shall not exceed four (4) square feet for each business, and the signs are non-illuminated. Incidental signs shall not be included in the total allowable signage per structure.

(5) Real estate signs, advertising the sale, rental or lease of the premises or part of the premises on which the signs are displayed. The maximum sign area shall be eight (8) square feet. Only one (1) sign will be permitted for each building for sale or lease that is adjacent to the Riverwalk. The sign is permitted to remain only while that particular building is for sale or the lease space is available.

(k) Prohibited Signs. The following signs are prohibited:

(1) Billboards, junior billboards, portable signs, and advertising benches;

(2) Any sign placed upon a building, object, site, or structure in any manner so as to disfigure, damage, or conceal any window opening, door, or significant architectural feature or detail of any building;

(3) Any sign or sign spinner which advertises commercial off-premises businesses, products, activities, services, or events unless otherwise allowed in this article;

(4) Any sign which does not identify a business or service within the river improvement overlay district unless otherwise allowed in this article;

(5) Any non-contributing sign which is abandoned or damaged beyond fifty (50) percent of its replacement value,

- including parts of old or unused signs. All remnants such as supports, brackets and braces must also be removed;
- (6) Any attachment to an already affixed sign which does not meet the provisions of the City Code;
- (7) Roof mounted signs, except in the cases of landmark signs or unless approved in accordance with standards set forth in subsections (b) and (c) of this section. Contributing roof mounted signs may be resurfaced with an approved certificate of appropriateness. The square footage of roof mounted signs shall be included in the total allowable signage for the building;
- (8) Pole-mounted cabinet signs and pylon signs;
- (9) Digital displays, digital and/or LED lighted signs, not to include LED light sources that do not meet the definition of a sign, with or without rotating, flashing lettering, icons or images.
- Except as provided below:
- A. A public transportation agency may incorporate transit information signage into transit shelters, utilizing LED or digital technology, provided the signage is contained within or under the transit shelter, and is limited to five (5) square feet of signage area, and one (1) sign per thirty (30) linear feet of pedestrian shelter.
- B. A public transportation agency may incorporate transit information signage into a monument sign at transit stops, utilizing LED or digital technology, provided it is limited to five (5) square feet of signage area.
- C. A public transportation agency may incorporate transit information signage into a monument sign at transit facilities (other than transit stops), utilizing LED or digital technology, provided it is limited to seven (7) square feet of signage area.
- D. The historic preservation officer may impose additional restrictions on illumination to ensure that the character of signs are harmonious with the character of the structures on which they are to be placed and designated landmarks or districts in the area, provided that such restrictions are reasonably related to other conforming signs and conforming structures in the area, do not unreasonably restrict the amount of signage allowed by this section, and are in keeping with the intent of this section. Among other things, consideration shall be given to the location and illumination of the sign in relation to the surrounding buildings, the use of appropriate materials, the size and style of lettering and graphics, and the type of lighting proposed.
- E. Digital displays, digital and/or LED lighted signs are authorized in conjunction with a temporary display for a permitted event if in accordance with chapter 28 of the City Code of San Antonio, Texas.
- (10) Revolving signs or signs with a moving component.
- (11) Any sandwich board which conflicts with the Americans with Disabilities Act, or which disrupts or interferes with pedestrian or other traffic.
- (12) Any sign that obscures a sign display by a public authority for the purpose of giving instructions or directions or other public information.
- (13) Any sign which consists of pennants, ribbons, spinners or other similar moving devices.
- (14) Any sign, except official notices and advertisements, which is nailed, tacked, posted or in any other manner attached to any utility pole or structure or supporting wire, cable, or pipe; or to any tree on any street or sidewalk or to public property of any description.
- (15) Moored balloons, wind jammers or other floating or inflated signs that are tethered to the ground or to a structure.
- (16) Any permanent or temporary sign affixed to, painted on, or placed in or upon any parked vehicle, parked trailer or other parked device capable of being towed, which is parked so as to advertise the business to the passing motorist or pedestrian; and whose primary purpose is to provide additional on-site signage or is to serve the function of an outdoor advertising sign. Excluded from this are vehicles or equipment that are in operating condition, currently registered and licensed to operate on public streets with a valid inspection sticker, and actively used in the daily function of the business to which such signs relate; vehicles/equipment engaged in active construction projects; vehicles or equipment offered for rent to the general public and stored on-premises and otherwise allowed under applicable city ordinance. Notwithstanding the above, signs designated as a contributing sign or structure by the historic preservation officer shall not be prohibited unless or until such designation is revoked.

## **FINDINGS:**

- a. The applicant has proposed to install signage on the structure at 2013/2015 Broadway, located in the River Improvement Overlay. In this application, the applicant has requested a total of approximately 103 square feet of signage. The UDC Section 35-678(e)(1) notes that applicants may apply for up to three signs total, not to exceed fifty square feet unless additional signage is approved by the Historic and Design Review Commission. Modifications to the building façade have been approved administratively.
- b. EAST ELEVATION – The applicant has proposed to install a wall sign on the east elevation to read “The Emergency Clinic at the Pearl” to feature channel letters and a channel letter medical cross. The proposed signage

will feature channel letters featuring a total of 26 square feet. The proposed cross will feature a total of 18 square feet.

- c. EAST ELEVATION – The applicant has proposed to install a wall sign on the east elevation to read “Open 24 HRS” to feature channel letters and a total of 9 square feet. This sign is to be located to the south (left) of the signage that is to read “The Emergency Clinic at the Pearl”.
- d. EAST ELEVATION – The applicant has proposed to install a wall sign on the east elevation to read “The Quick Clinic” to feature channel letters and a total of 36.25 square feet. This sign is to be located to the north (right) of the signage that is to read “The Emergency Clinic at the Pearl”.
- e. EAST ELEVATION – Staff finds the proposal to install channel letter signage on the east elevation appropriate; however, staff finds that as primary tenant signage, both the “The Emergency Clinic at the Pearl” and “The Quick Clinic” signage should be located and sized in a consistent manner. Both signs should be centered above the tenant spaces to which they are associated.
- f. SOUTH ELEVATION – The applicant has proposed to install a canopy sign on the south elevation to read “Ambulance” to feature channel letters and a total of 8.4 square feet. Staff finds this signage to be appropriate.
- g. NORTH ELEVATION – The applicant has proposed to install a canopy sign on the north elevation to read “Patient” to feature channel letters and a total of 5 square feet. Staff finds this signage to be appropriate.

#### **RECOMMENDATION:**

Staff recommends approval of signs 2,4 and 5, “Open 24 HRS”, “Ambulance” and “Patient”, based on findings c, f and g with the stipulation that each feature channel letters constructed of metal.


Staff recommends approval of signs 1 and 3, “The Emergency Clinic at the Pearl” and “The Quick Clinic” with the following stipulations:

- i. That both signs feature channel letters constructed of metal.
- ii. That both signs be reduced in size to feature no more than twenty (20) square feet and are centered on the façade above each associated tenant space.

#### **CASE MANAGER:**

Edward Hall



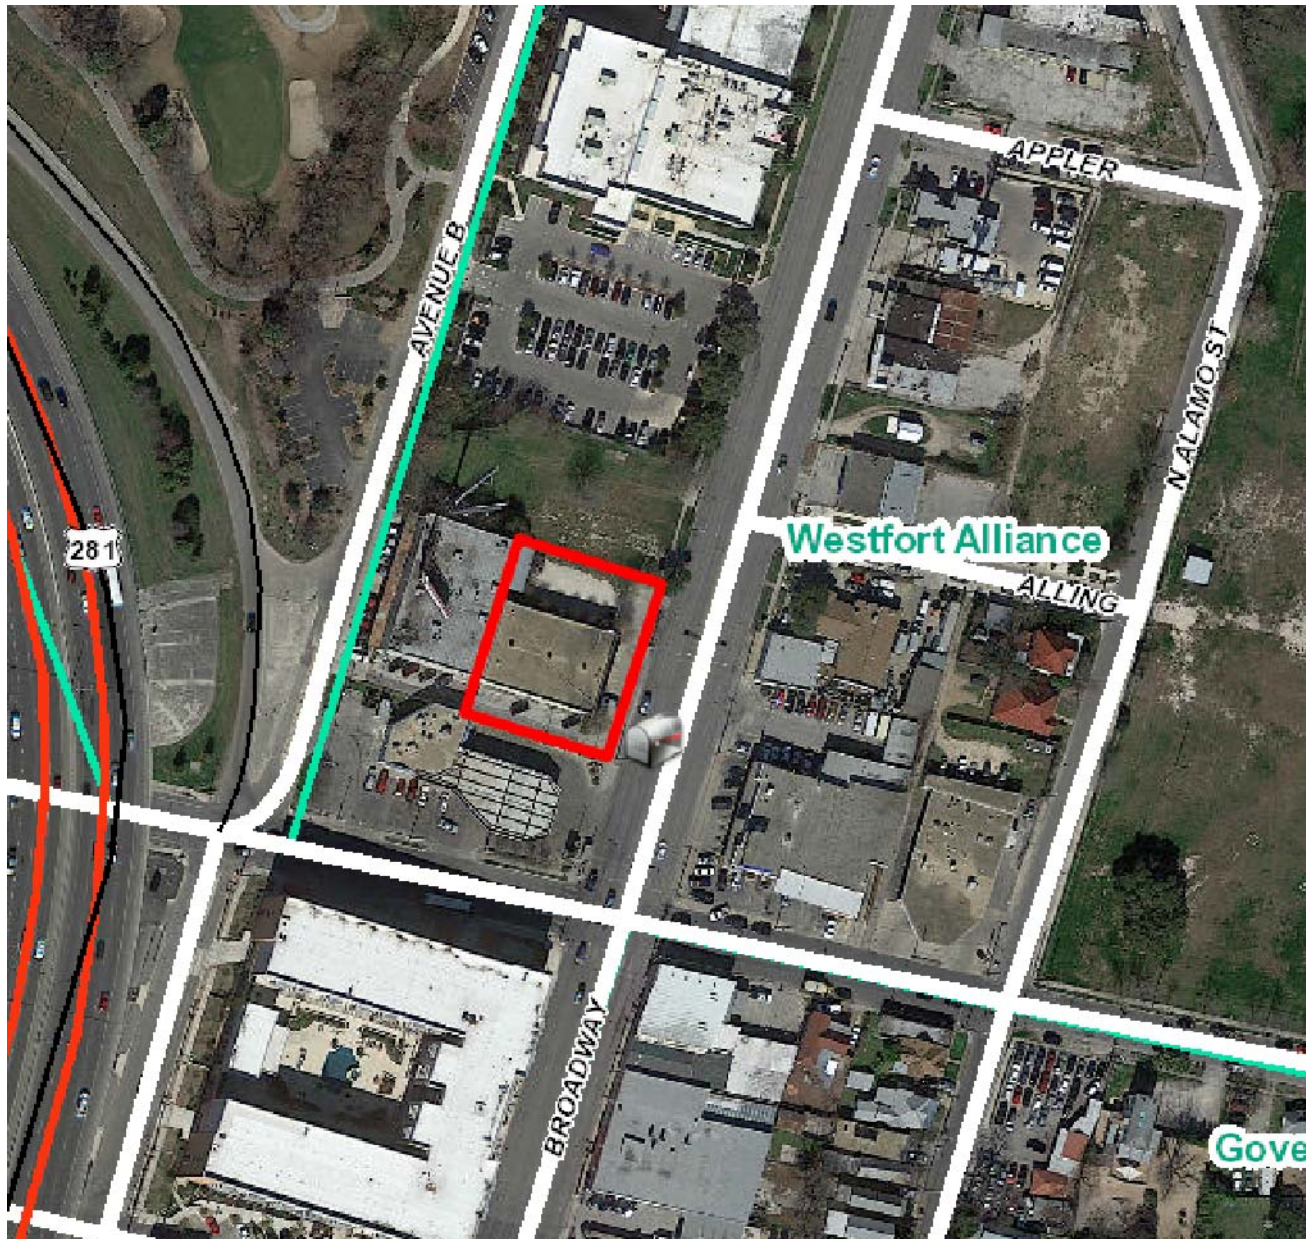

## Flex Viewer

Powered by ArcGIS Server

Printed: Oct 11, 2017

The City of San Antonio does not guarantee the accuracy, adequacy, completeness or usefulness of any information. The City does not warrant the completeness, timeliness, or positional, thematic, and attribute accuracy of the GIS data. The GIS data, cartographic products, and associated applications are not legal representations of the depicted data. Information shown on these maps is derived from public records that are constantly undergoing revision. Under no circumstances should GIS-derived products be used for final design purposes. The City provides this information on an "as is" basis without warranty of any kind, express or implied, including but not limited to warranties of merchantability or fitness for a particular purpose, and assumes no responsibility for anyone's use of the information.










## 2015 Broadway Suite 100

Primary Sign 44 sf

Secondary signs 17.4 sf

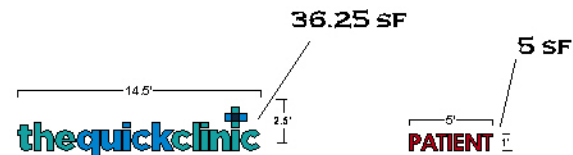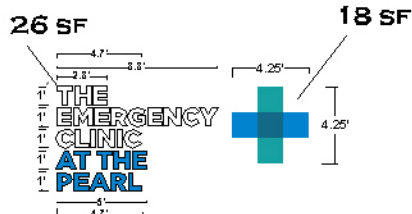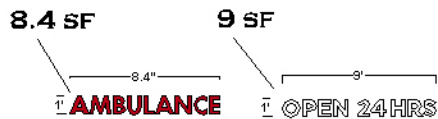

Installed on South Elevation

46' Lease Space - 2015 Broadway # 100

25' Lease Space - 2015 Broadway # 102

Installed on North Elevation



**BUDGET  
SIGNS**

2801 WEST AVE  
SAN ANTONIO, TX  
78201  
(210)349-7446  
FAX (210)342-9800  
www.budsigns.com  
TSCL# 18746

### CLIENT APPROVAL

- ☐ APPROVED AS SUBMITTED
- ☐ APPROVED AS NOTED
- ☐ REVISE AND RESUBMIT

Client Signature


Date

Contact:

WES PUTMAN  
wes@budsigns.com





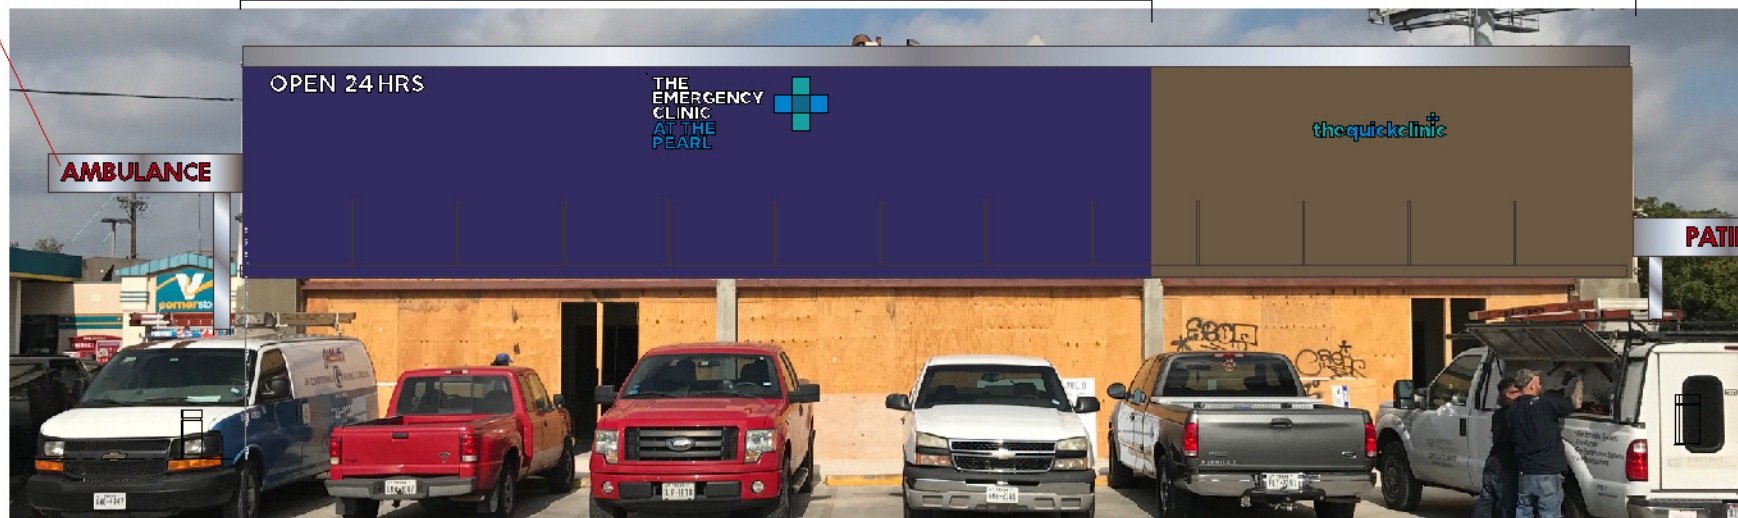

## PROPOSED SIGNAGE AT RECOMMENDED 20 SQ FT.

PMS 2194  
PMS 7710  
SPMS 633  
PMS 295

Benjamin Moore  
Hale Mary HC-154  
or  
Northwood Brown 1000  
  
Benjamin Moore  
Evening Grove 1526  
or  
Northwood Brown 1000

**BUDGET  
SIGNS**

2801 WEST AVE  
SAN ANTONIO, TX  
78201  
(210)349-7446  
FAX (210)342-9800  
www.budsigns.com  
TSCL# 18746

### CLIENT APPROVAL

- ☐ APPROVED AS SUBMITTED  
☐ APPROVED AS NOTED  
☐ REVISE AND RESUBMIT

Client Signature

Date

Contact:

WES PUTMAN  
wes@budsigns.com


 

 





## EXTERIOR MATERIAL GENERAL NOTES

1. CONTROL JOINTS ARE TO BE PROVIDED CONSIDERATE WITH BUILDING ELEVATIONS. MAXIMUM PORTLAND CEMENT STUCCO PANEL SIZE SHALL NOT EXCEED 144 SQ. FT. CONTROL JOINTS AT (A) AN EXTERIOR LOCATION, PROVIDE VERTICAL PROPRIETARY REPAIR AT THE CORNER OF A CHANGE IN PORTLAND CEMENT STUCCO COLOR. REF. ELEV.
2. MASONRY EVALUATION AND CONTROL JOINTS ARE TO BE PROVIDED PER MANUFACTURER PER TRADE INDUSTRY STANDARDS
3. MATCH MORTAR COLOR
4. DO NOT SCALE DRAWINGS. IF DIMENSIONS ARE IN QUESTION, THE CONTRACTOR SHALL BE RESPONSIBLE FOR OBTAINING CLARIFICATIONS FROM THE ARCHITECT
5. IDENTIFIED DIMENSIONS ARE TO ROUGH OPENINGS. GC TO RELY VERTICALLY ALL OPENINGS AND ADJUST FRAMING DIMENSIONS TO ACCOMMODATE NOTED JOINT WIDTHS
6. REFERENCE SPECIFICATIONS FOR EXTERIOR MATERIAL FINISH AND COLORS

## EXTERIOR MATERIAL COLOR LEGEND

	ADHEREED MANUFACTURED STONE MASONRY VENEER (1/4" THIN STONE) STU-1
	PRE-FINISHED METAL CANOPY SYSTEM
	AWNING FABRIC
	GLAZING - VISION GLASS GL-01
	GLAZING - SPANDREL GLASS GL-02

## EXTERIOR KEYNOTE LEGEND

#	DESCRIPTION
4.1	SURFACE APPLIED THIN CLAD MASONRY VENEER
5.18	STEEL BEAM COLUMN RE: STRUCTURAL DWGS
7.8	PANT PAINT EXISTING METAL CORPUS - PANT COLOR TO BE CHOSEN BY ARCHITECT/TOWNER
7.8	PREFINISHED DECORATIVE METAL DECOR
7.86	PANT/PATCH/REPAIR EXTERIOR FINISH - PANT COLOR TO BE CHOSEN BY ARCHITECT/TOWNER
7.89	PREFINISHED METAL DOWN SPOUT - VERIFY LOCATIONS WITH CANOPY MANF.
7.91	INFL OPENING, FINISH FLUSH WITH EXISTING EXTERIOR WALL MATCHING MATERIAL AND COLOR
7.92	OPENING OPENING FOR DUCTWORK, REF: MEP FOR LOCATIONS. REF: STRUCTURAL FOR OPEN SUPPORT
8.1	4.1/2" ALUMINUM STOREFRONT SYSTEM
8.5	NEW HOLLOW METAL DOWR AND FRAME PAINTED TO MATCH ADJACENT MATERIAL COLOR
10.1	LIGHTED EXTERIOR BUILDING SIGNAGE BY OWNERS SIGNAGE VENDOR - G. C. TO COORDINATE WITH FINAL VENDOR SIGNAGE PACKAGE
10.2	WRE-CHAINED METAL CANOPY SPOUT, DRAINING, AND FASCIA SYSTEM, REF: STRUCTURAL DRAWINGS FOR SUPPORT REQUIREMENTS
10.5	PREFINISHED METAL LOUVER - REF: MEP FOR SIZE AND LOCATION
10.8	EXISTING AWNING FABRIC TO BE REPLACED, NEW FABRIC TO HAVE A FLAME SPREAD INDEX NO GREATER THAN 25 WHEN TESTED IN ACCORDANCE WITH ASTM E 84 OR UL 723. COLOR TO BE APPROVED BY ARCHITECT
32.16	DECORATIVE CONCRETE BOLLARD, REF: G3 SERIES FOR DETAILS - VERIFY BOLLARD FOOTING DOES NOT INTERFERE WITH STRUCTURAL COLUMN FOOTINGS
32.39	7'-0" CHAIN-LINK FENCE AND GATES - PROVIDE DIAGONAL ALUMINUM SLATS FOR SCREENING, COLOR CHOSEN BY ARCHITECT/TOWNER

12" Letters

"Ambulance Entrance Only"  
See vinyl sheet

See Pearl  
Exterior  
Elevation  
sheet

See vinyl sheet for  
Emergency entrance

3 12" Letters

See vinyl sheet for  
Quick Clinic entrance

02 EAST ELEVATION  
3.01 SCALE: 1/4" = 1'-0"

**01** NORTH ELEVATION  
**A3.01** SCALE: 1/4" = 1'-0"