



architecture

planning

project management

10000 Highway 101 East

Boerne, Texas 78006

www.aparchitects.com

210.781.3405

Alvin G. Peters, Architect #15199

AP Architects, All Rights Reserved. This drawing and its reproductions are the property of AP Architects and may not be reproduced or used in any way without the written permission of AP Architects.

schematic

design

documents

not

for construction

#16199

Alvin G. Peters

07.31.2017

ICSA

Multipurpose Building

8638 Fairhaven Street

San Antonio, Texas

REVISIONS

DATE


PROJECT No. 16199


DATE 07.31.2017

SHEET 1

SITE PLANS

A 1.1

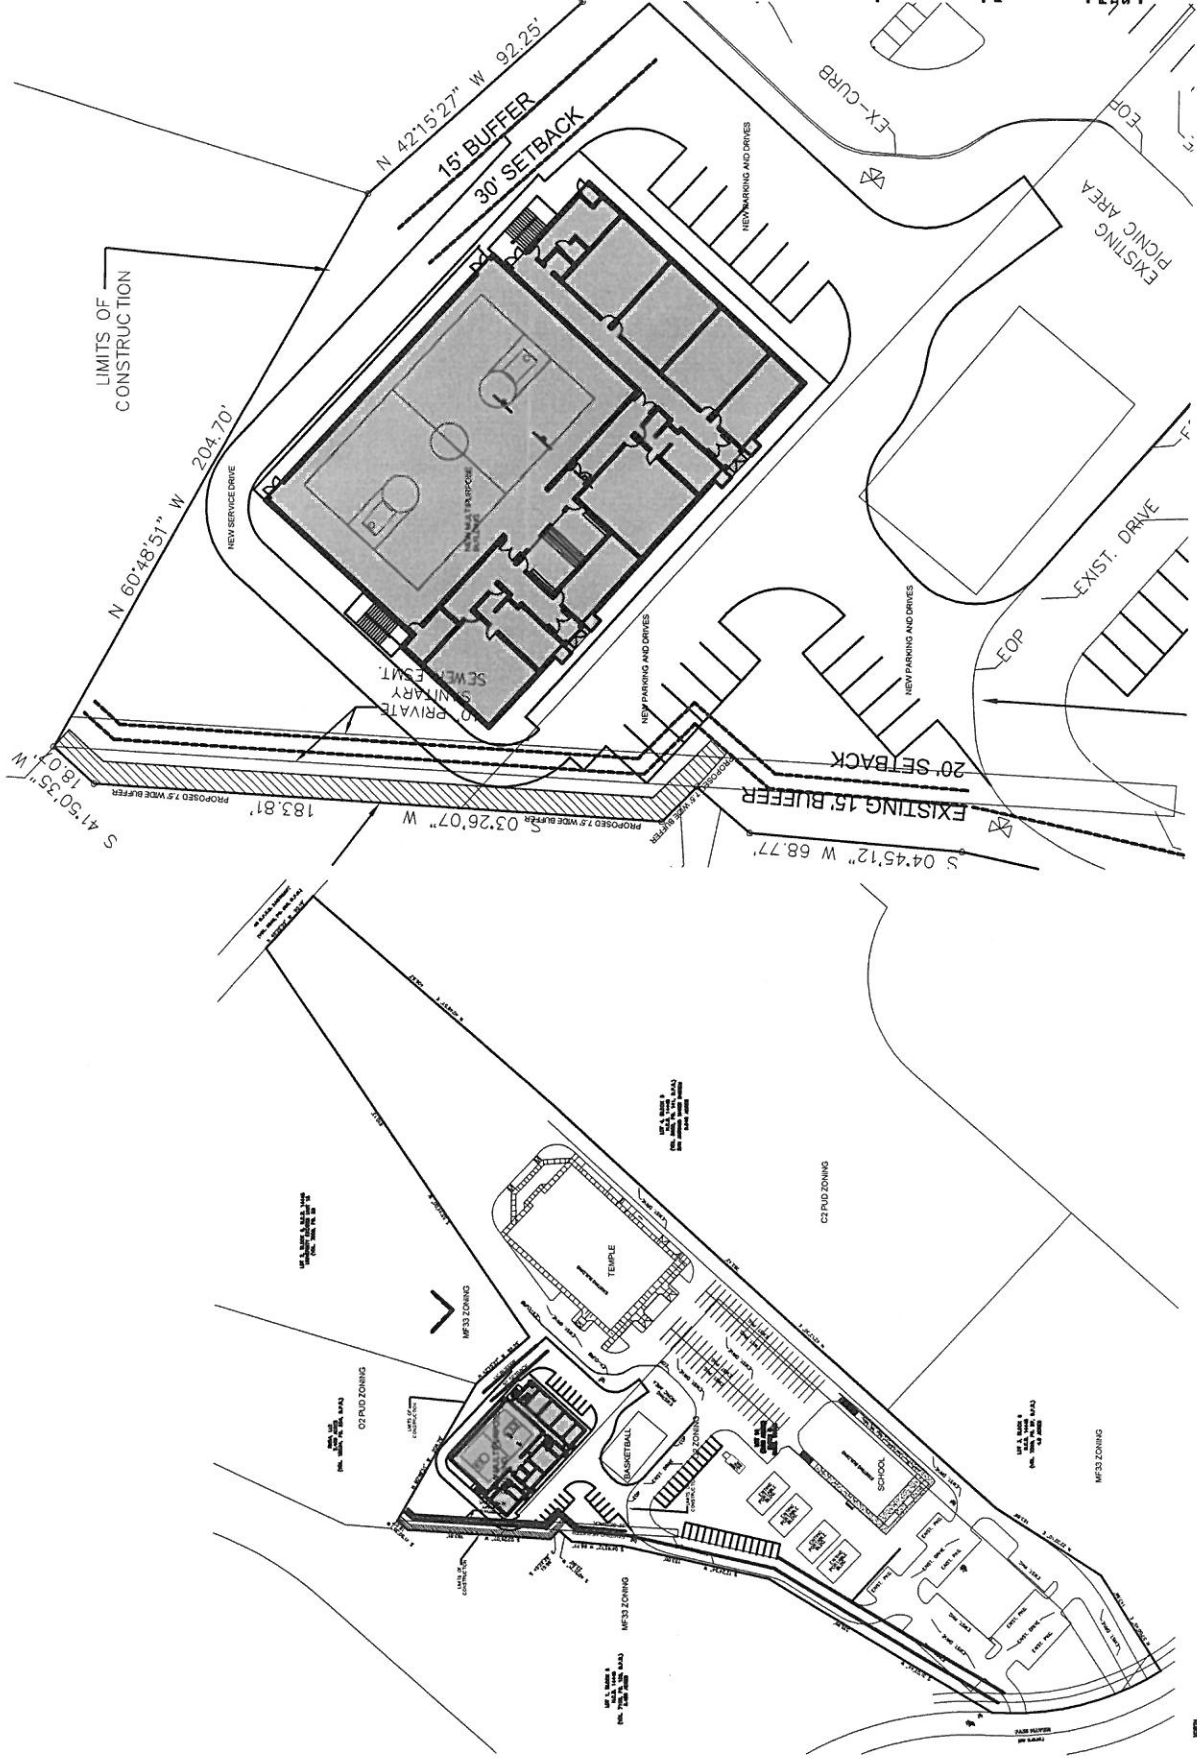

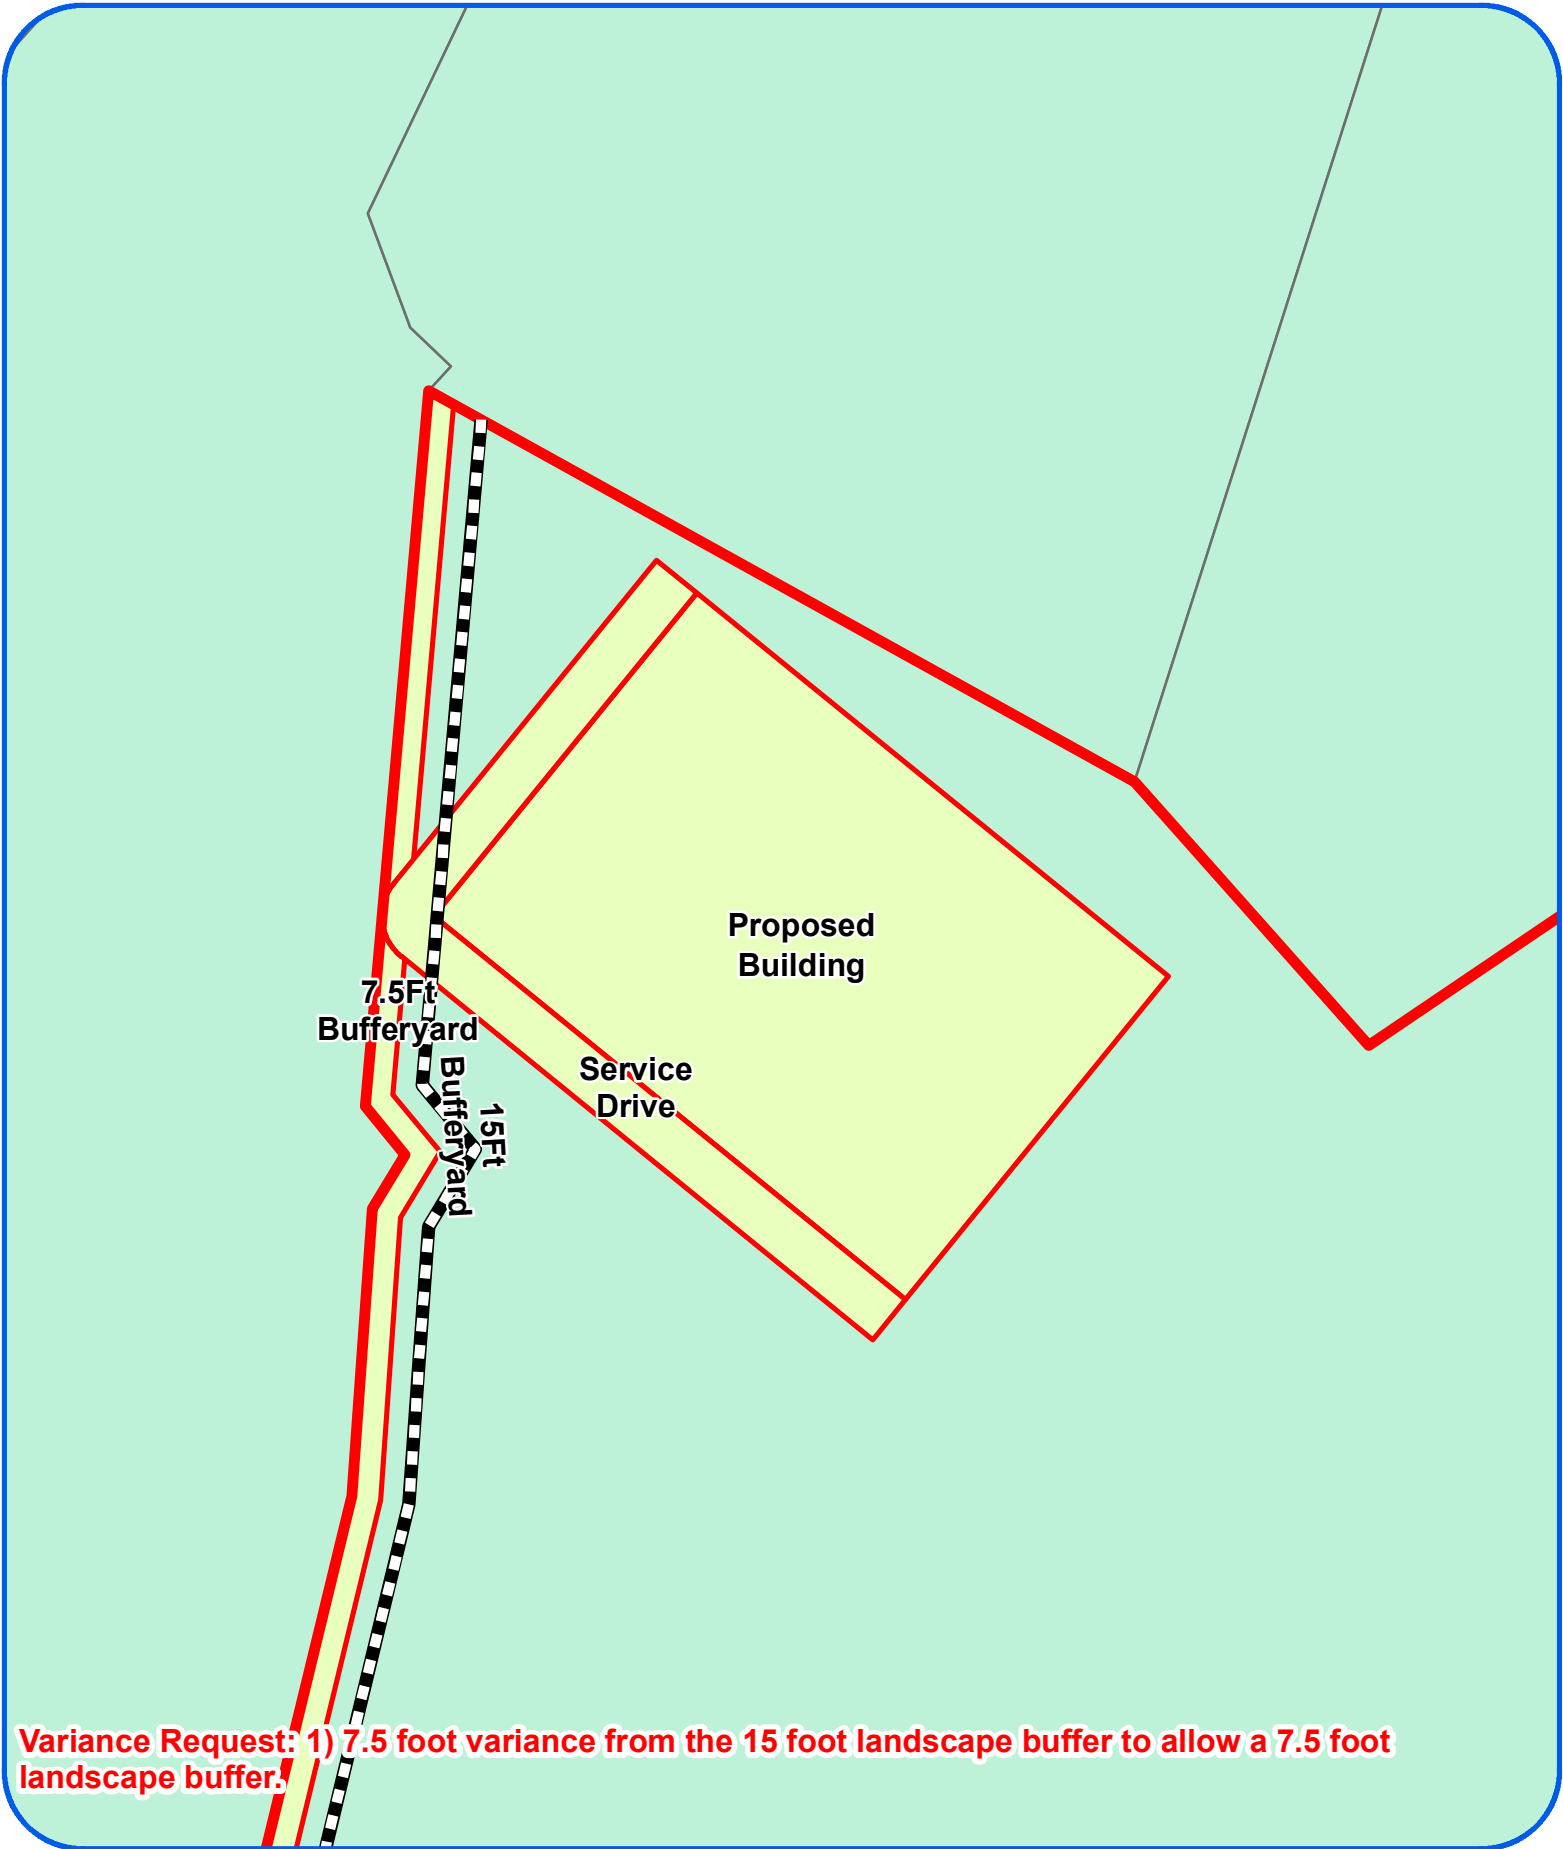


Board of Adjustment
Plot Plan for
Case No A-17-180



"NOT TO SCALE,
FOR ILLUSTRATIVE PURPOSES ONLY"
Council District: 8

8638 Fairhaven

Development Services Department
City of San Antonio

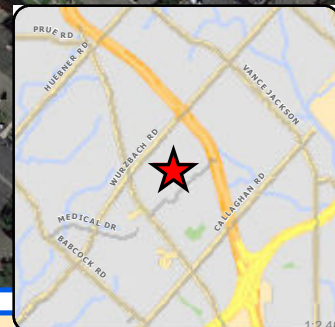

Board of Adjustment **Notification Plan for** **Case No A-17-180**



San Antonio City Limits
 Subject Property
 200' Notification Boundary
 Council District: 8



"NOT TO SCALE,
 FOR ILLUSTRATIVE PURPOSES ONLY"

Development Services Department
 City of San Antonio

Photos
Subject Property – 8638 Fairhaven



Subject Property – 8638 Fairhaven



Subject Property – 8638 Fairhaven

