





Board of Adjustment **Notification Plan for** **Case No A-17-194**

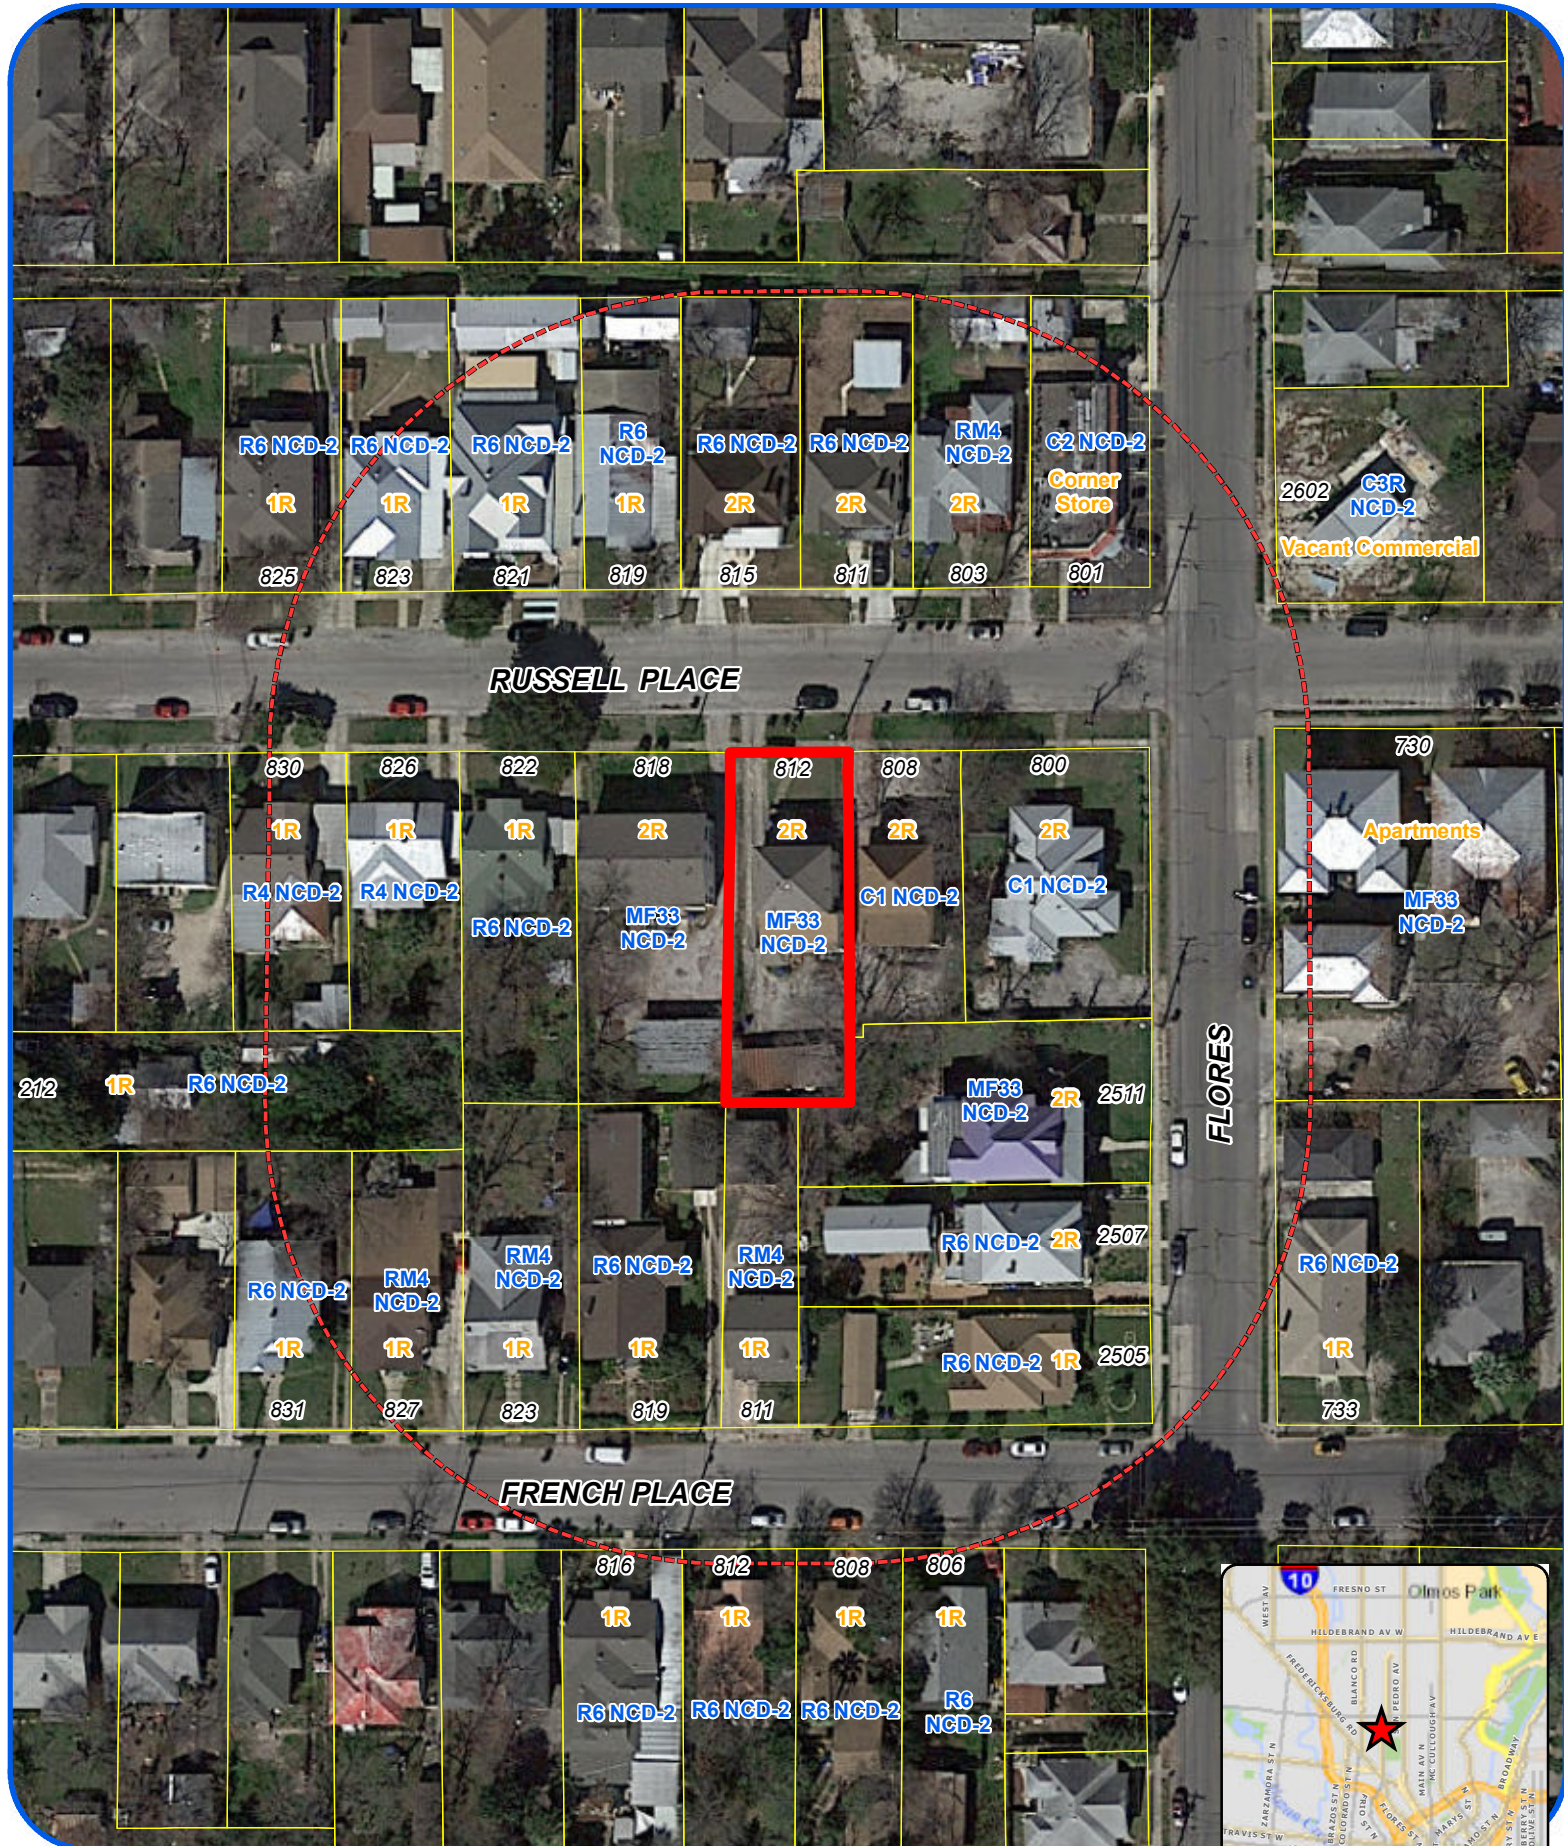


San Antonio City Limits
 Subject Property
 200' Notification Boundary
 Council District: 1

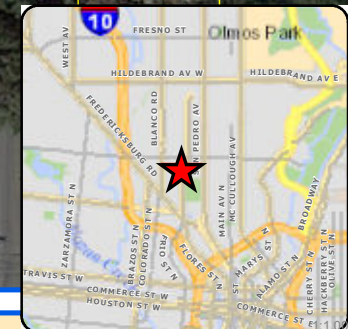


"NOT TO SCALE,
 FOR ILLUSTRATIVE PURPOSES ONLY"

Development Services Department
 City of San Antonio

W RUSSELL PLACE

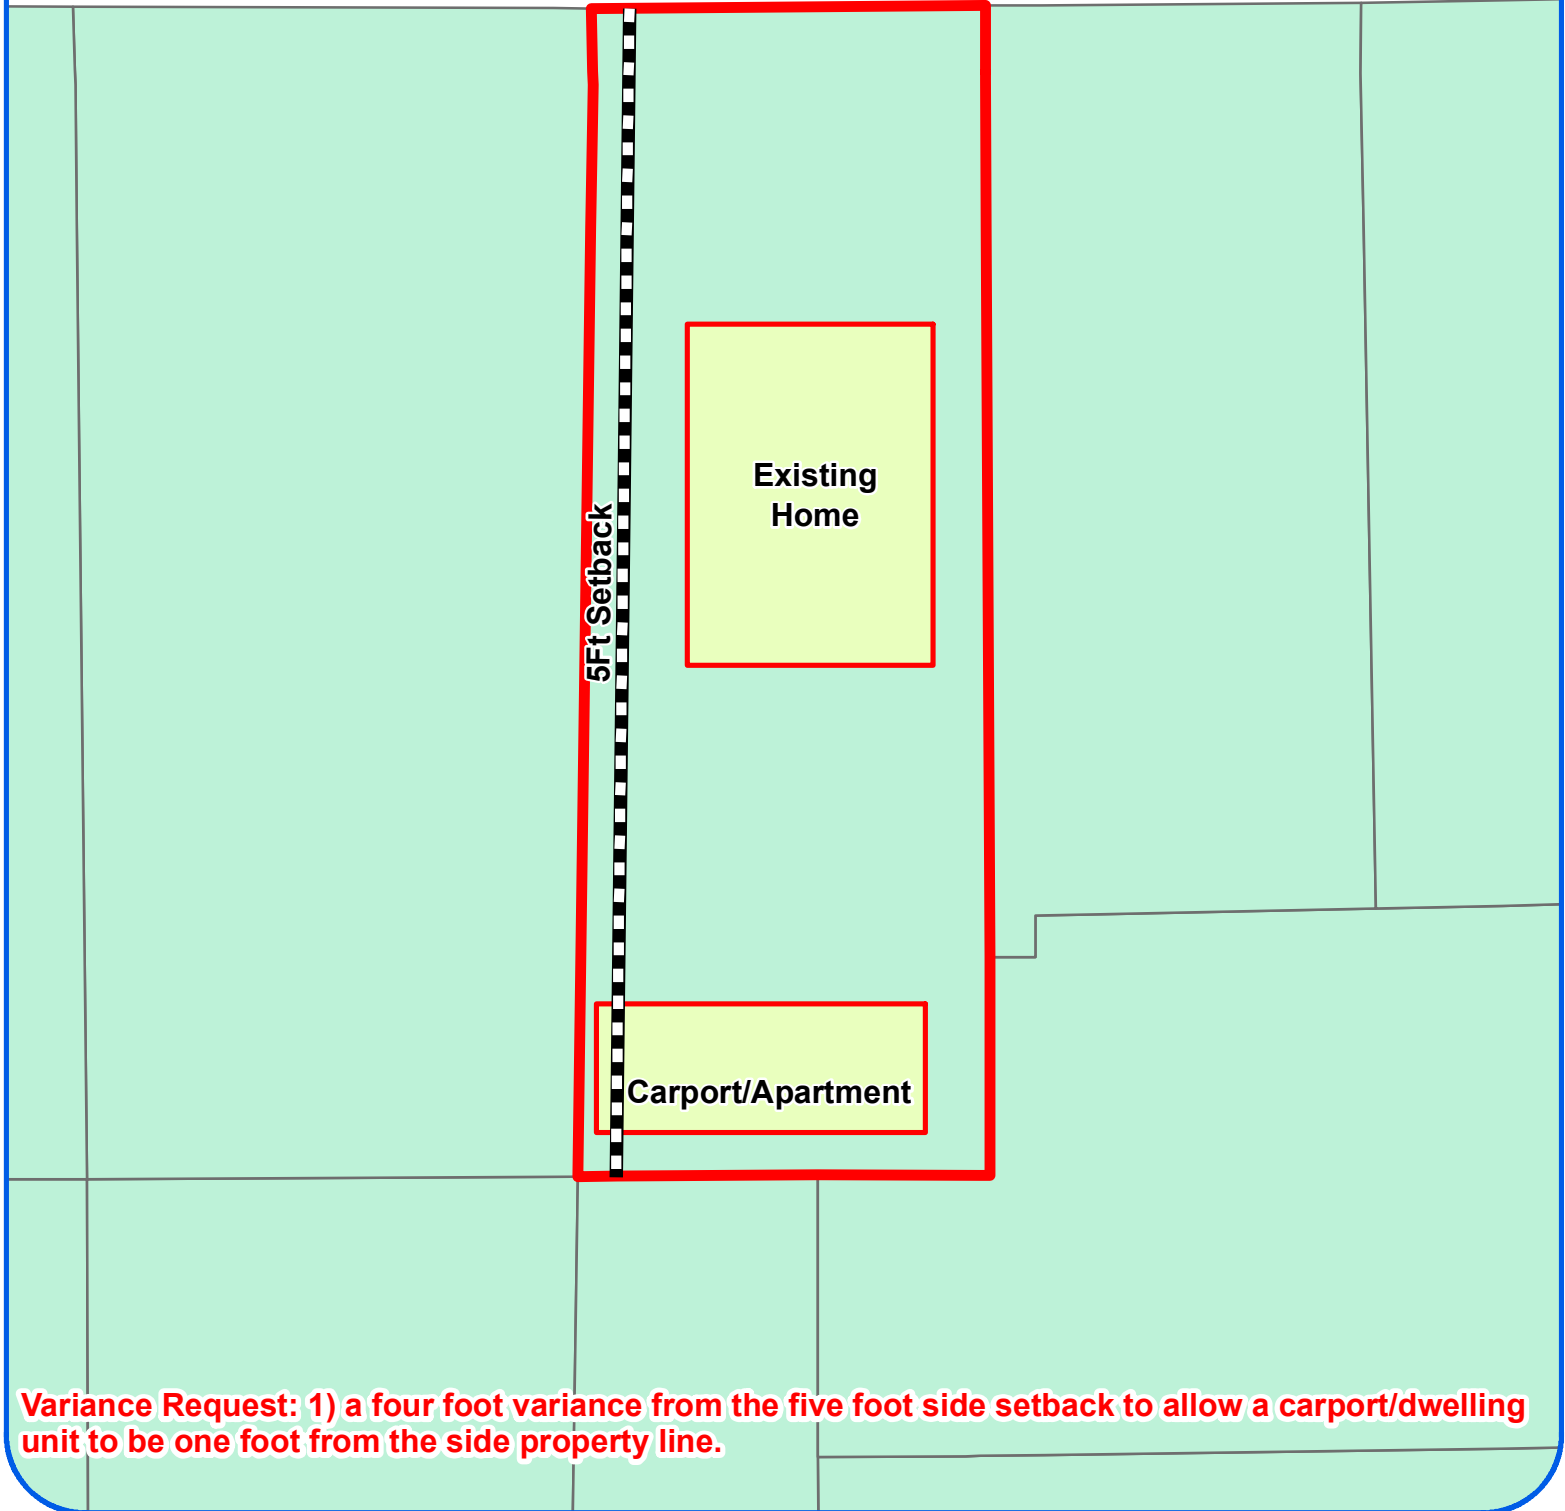

Board of Adjustment
Plot Plan for
Case No A-17-194

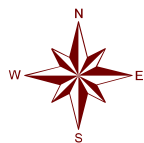

"NOT TO SCALE,
FOR ILLUSTRATIVE PURPOSES ONLY"
Council District: 1

812 W Russell PI

Development Services Department
City of San Antonio

B SCAN SICKER HIT-HIT

Photos
Subject Property – 812 West Russell Place



Existing Carport Structure



Adjacent property to west

