



1/16" = 1'

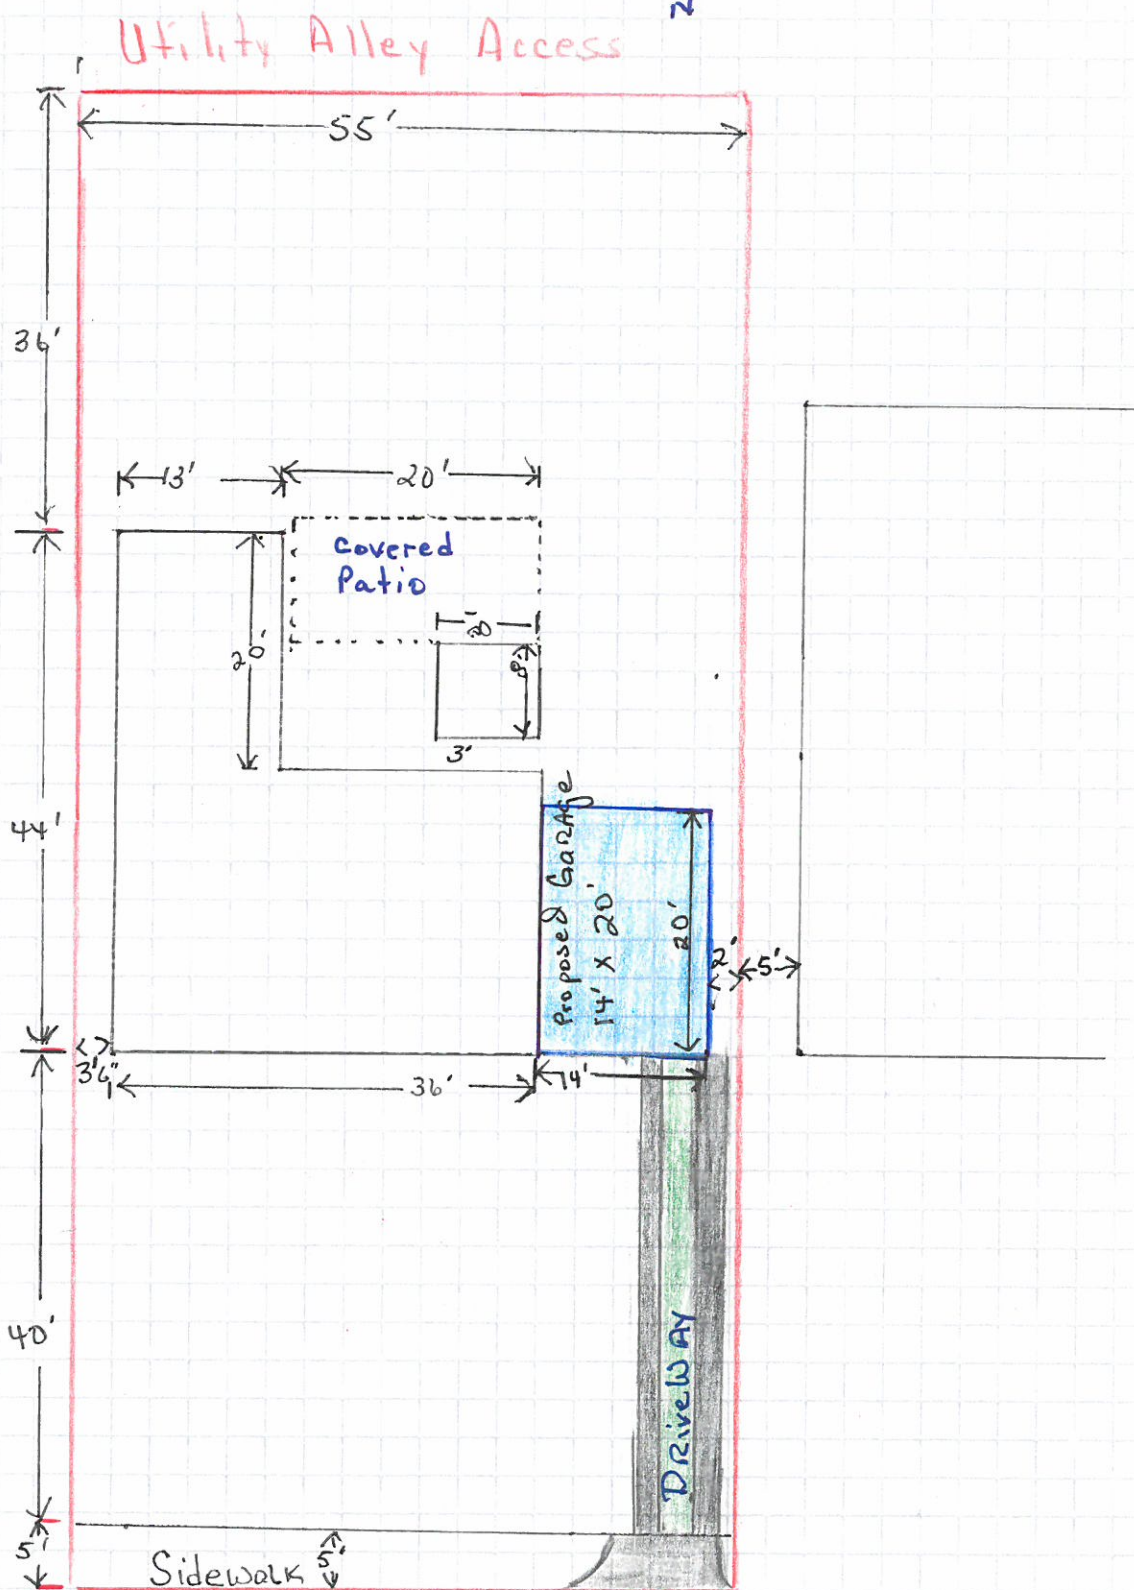

Red Line- Property 55' x 125'
2106 Bronte Street

BRONTE

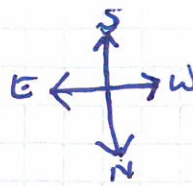

Variance Request: 1) a two foot variance from the ten foot front setback to allow a carport to be eight feet from the front property line and 2) a request for a four foot and eleven inch variance from the five foot side setback to allow a carport to be one inch from the side property line.



Board of Adjustment
Plot Plan for
Case No A-17-196



"NOT TO SCALE,
FOR ILLUSTRATIVE PURPOSES ONLY"
Council District: 5

2106 Bronte St

Development Services Department
City of San Antonio

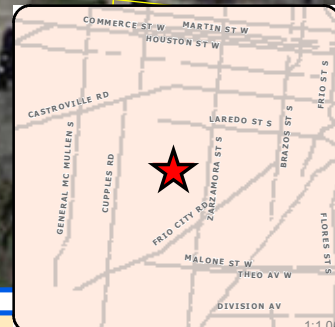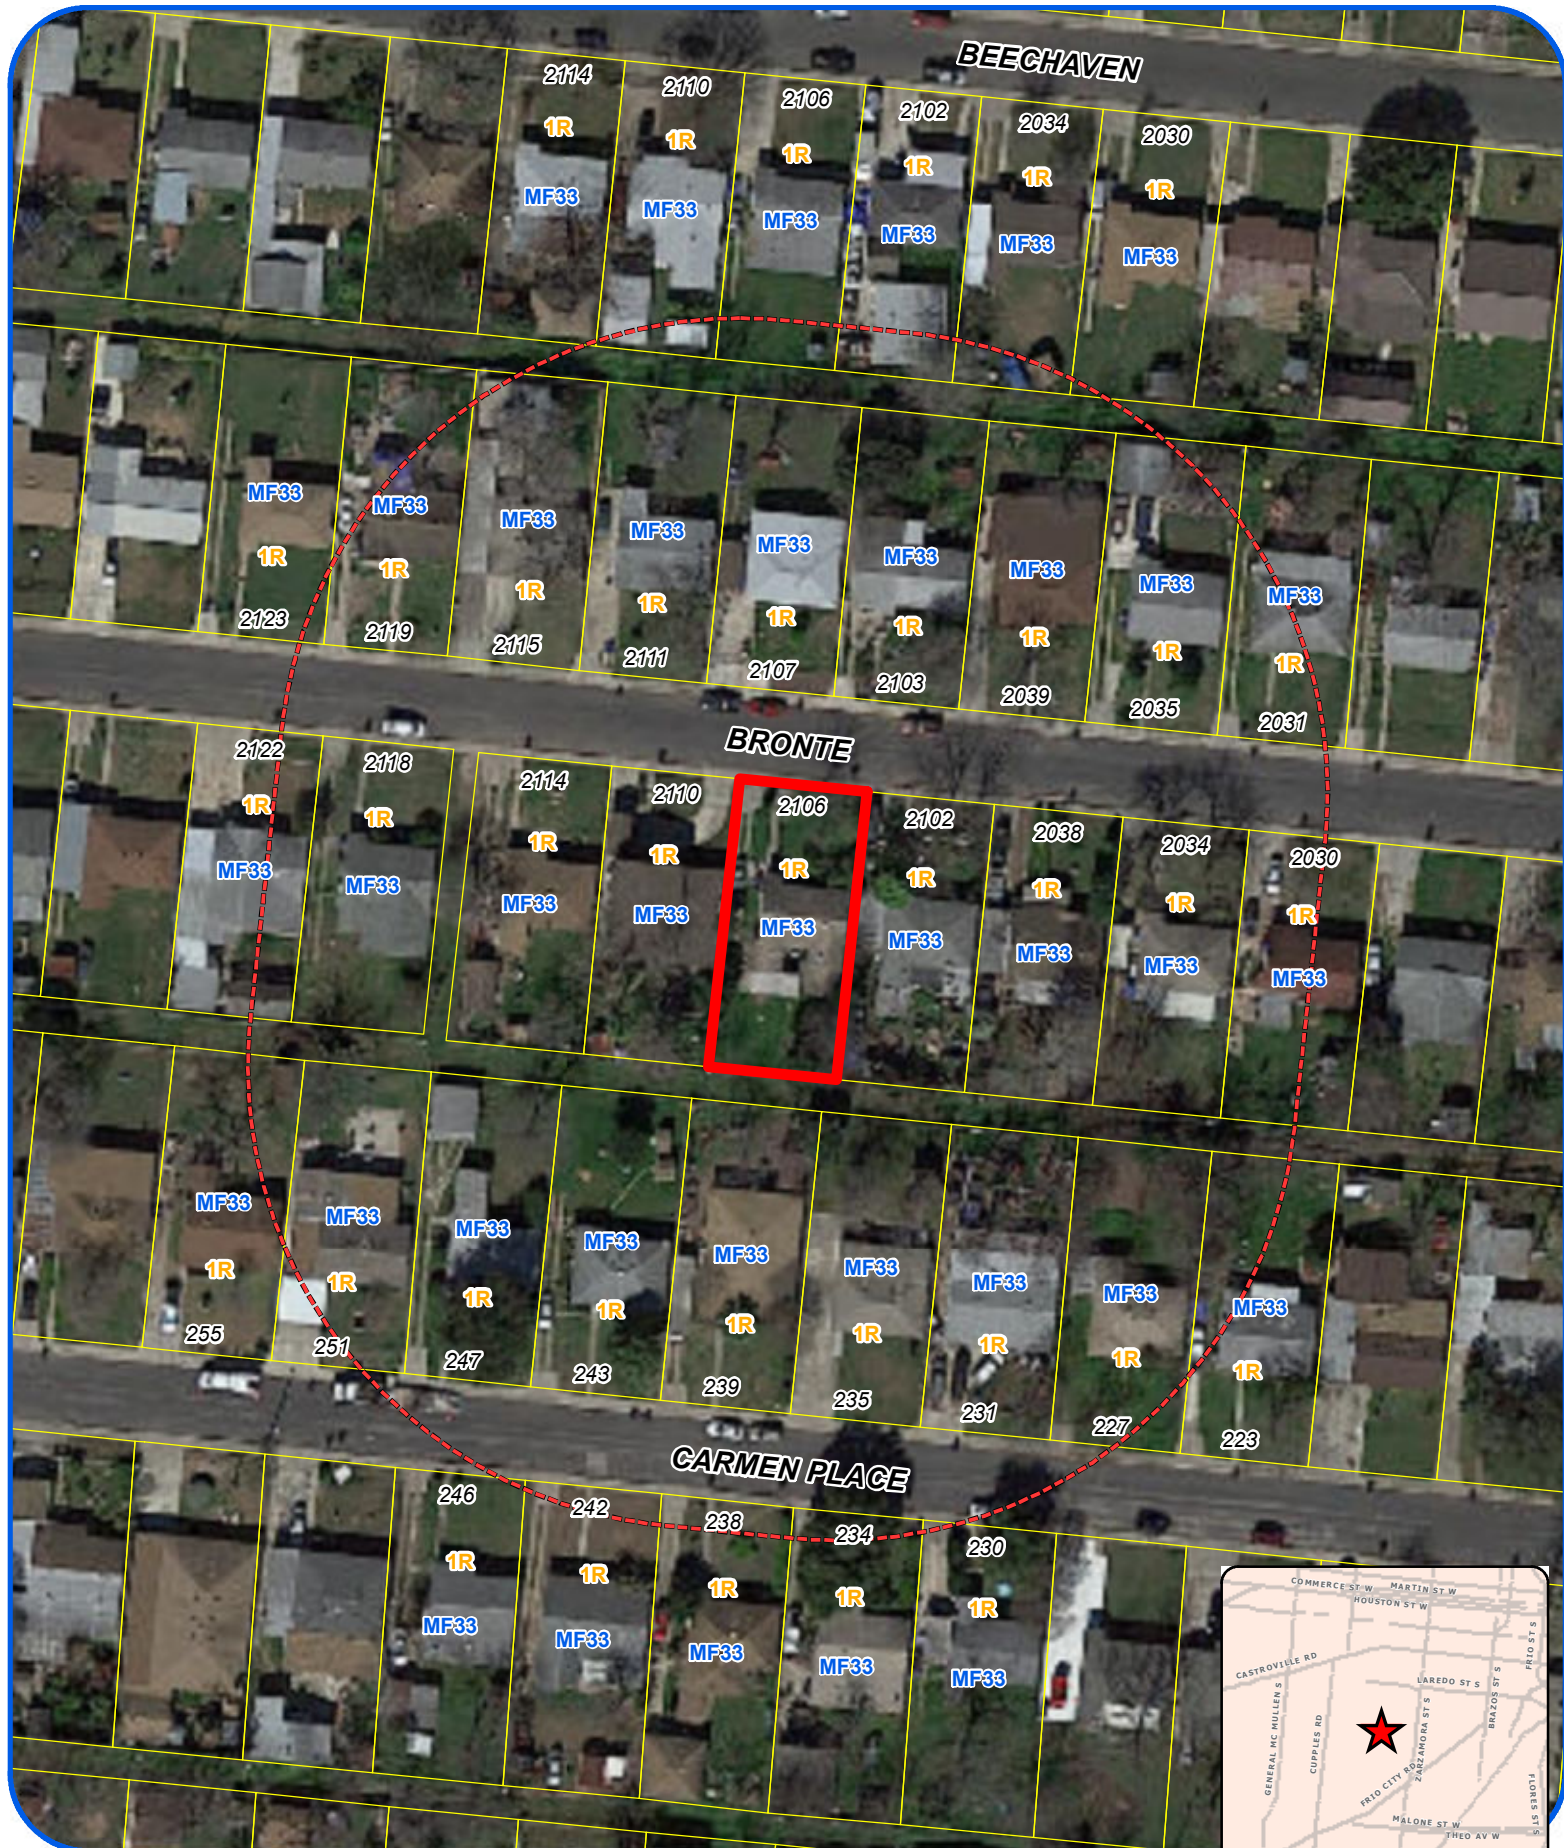

Board of Adjustment **Notification Plan for** **Case No A-17-196**



- San Antonio City Limits
- Subject Property
- 200' Notification Boundary
- Council District: 5

"NOT TO SCALE,
 FOR ILLUSTRATIVE PURPOSES ONLY"

Development Services Department
 City of San Antonio

Photos
Subject Property – 2106 Bronte Street



Subject Property – 2106 Bronte Street.



Neighboring property



Neighboring property

