





Board of Adjustment
Notification Plan for
Case No A-18-011

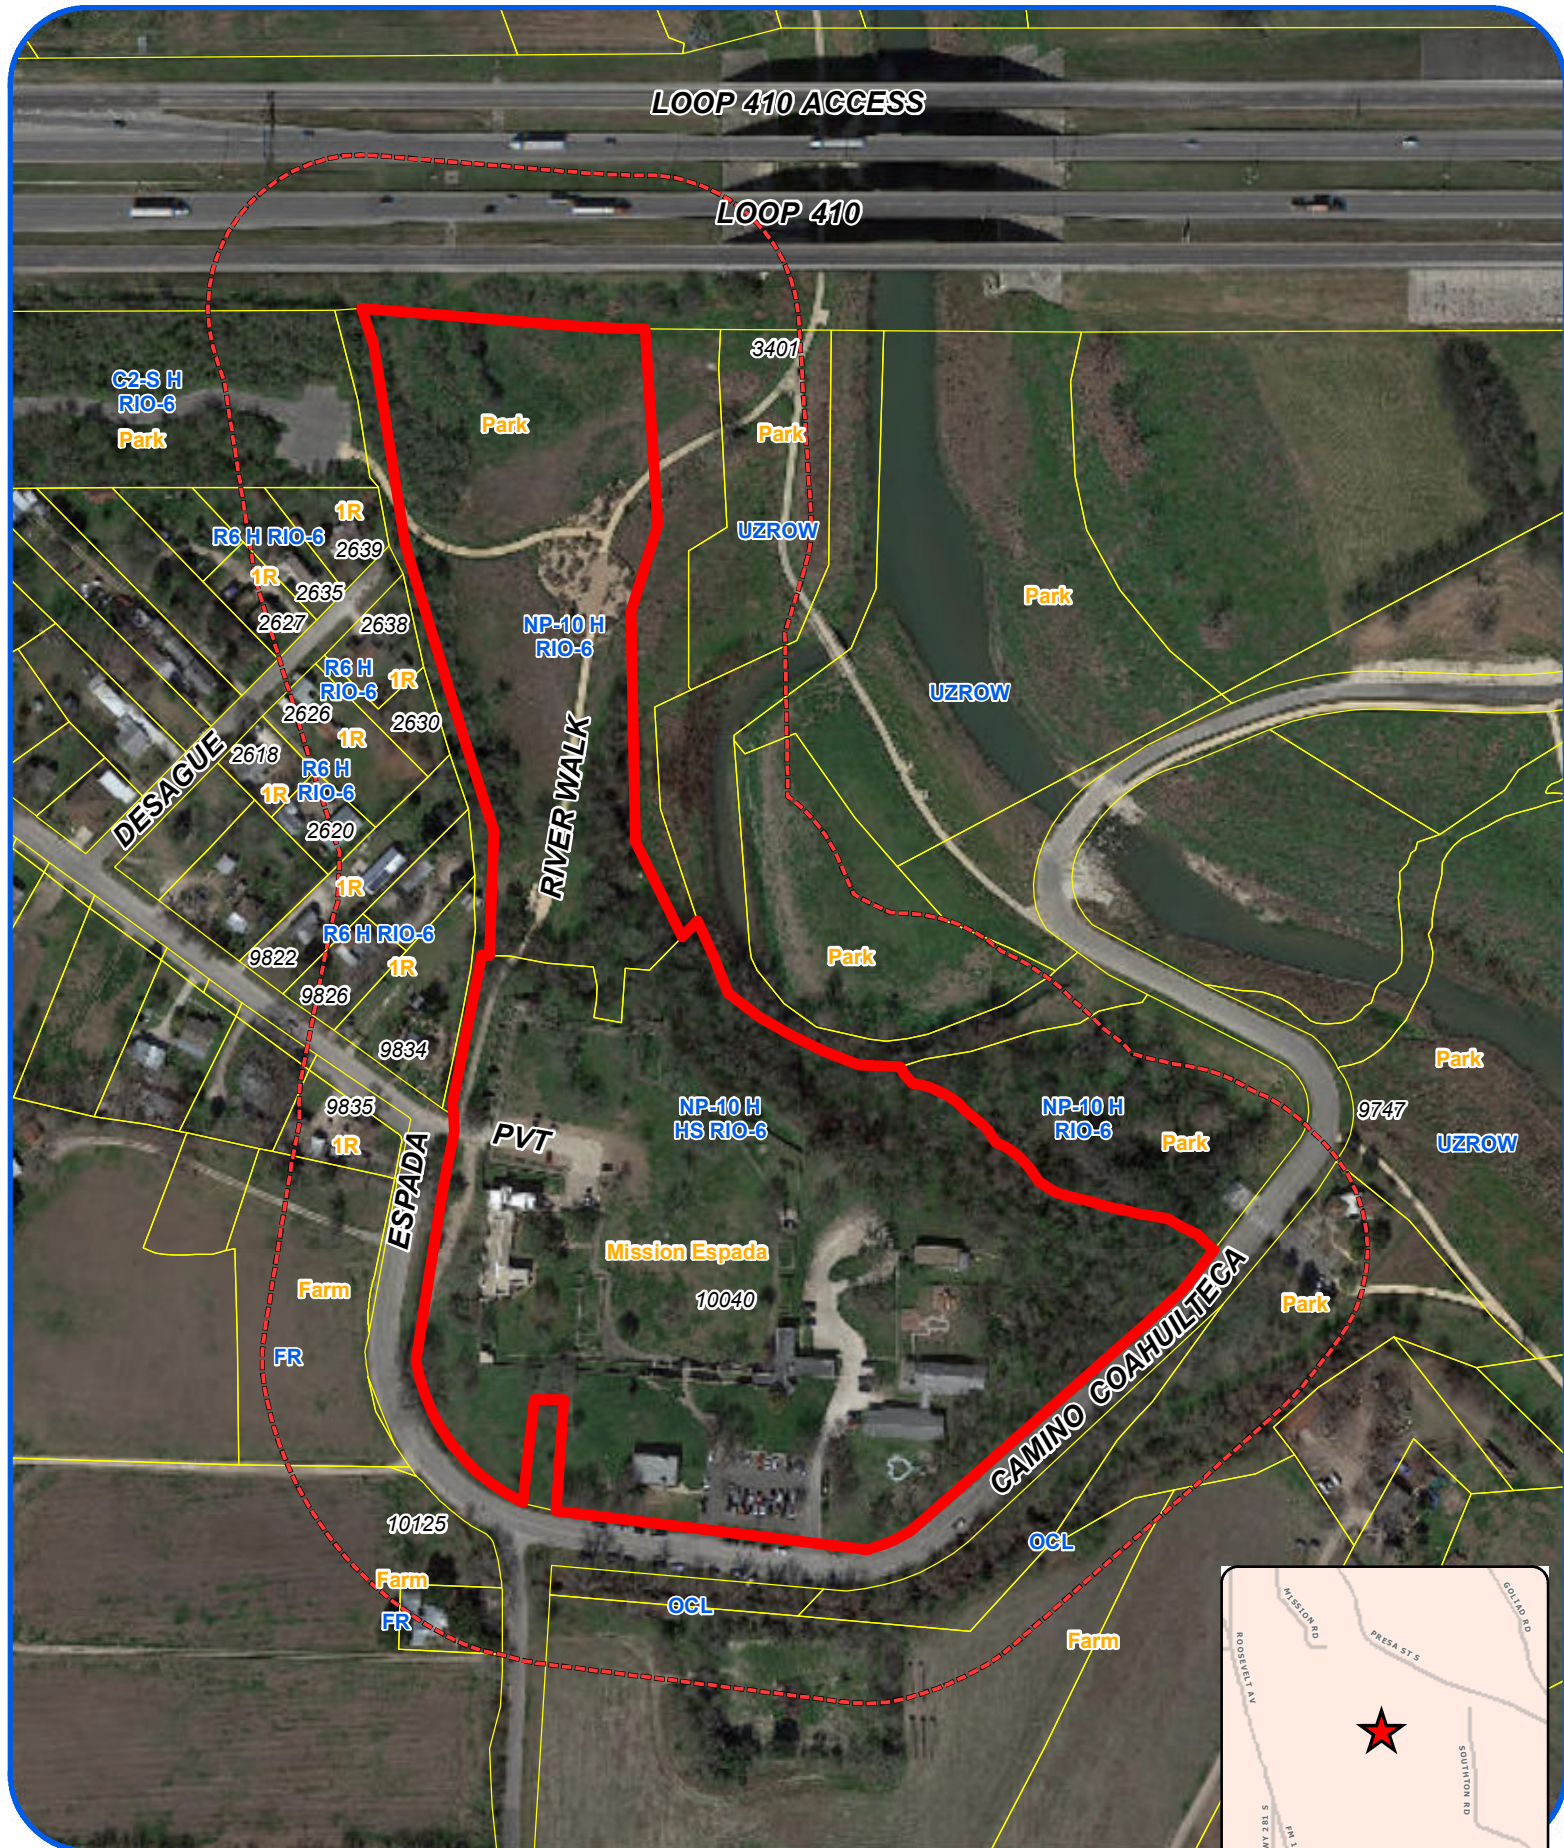


San Antonio City Limits
 Subject Property
 200' Notification Boundary
 Council District: 3

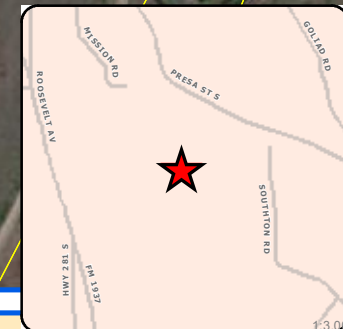

"NOT TO SCALE,
 FOR ILLUSTRATIVE PURPOSES ONLY"

Development Services Department
 City of San Antonio

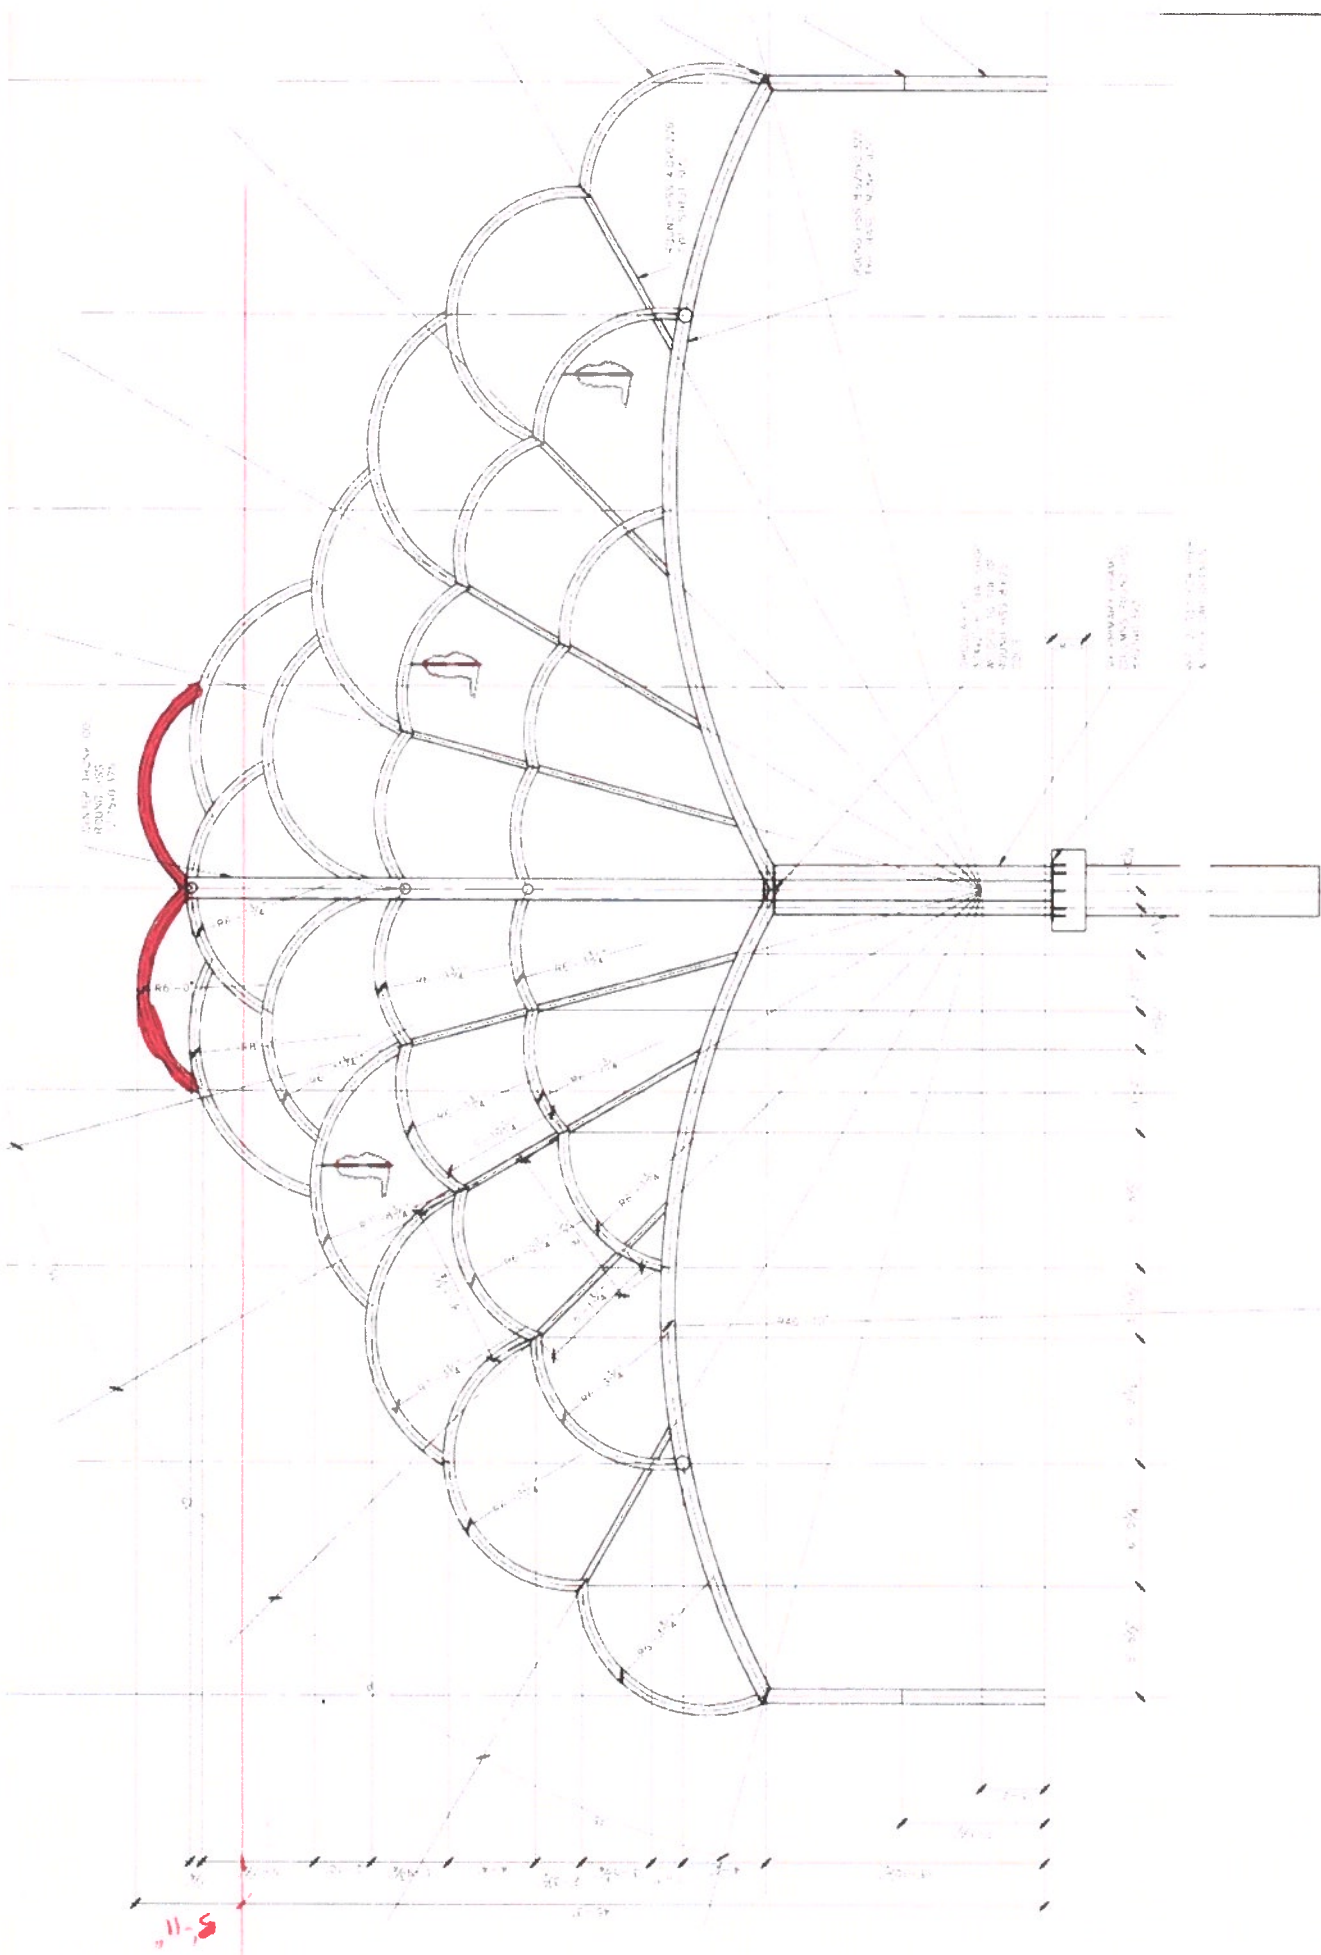

1 PRIMARY FRAME ELEVATION
SCALE 1/4"=1'-0"

Illustration showing City of San Antonio, Office of Historic Perservation Mission Protection Overlay Zoning Districts requirements



Mission Protection Overlay Zoning Districts requirements dictate measuring from 5' - 5" above the Districts monument, which is located 125' from the front door of the Mission, using a 2 degree cone of vision. Conclusion: the proposed structure may be 5' 11 1/2" too tall.

Illustration prepared by Bally Studios.
Disclaimer: This illustration was prepared from information gathered from Google Earth, The City of San Antonio Office of Historic Preservation and The San Antonio River Foundation. For complete accuracy a survey should be completed by a qualified Surveyor who is registered and licensed in the State of Texas.

Subject Property – 9900 and 10040 Espada Road



Loop 410 to the North



Looking to Mission Espada



Mission Espada

