


CURVE TABLE					
CURVE	RADIUS	LENGTH	DELTA	CHORD	CHORD BEARING
C1	15.00'	23.47'	89°38'31"	21.15'	N35°47'42"W

LINE TABLE		
LINE	LENGTH	BEARING
L1	19.42'	S83°03'42"E
L2	17.78'	S18°03'33"E

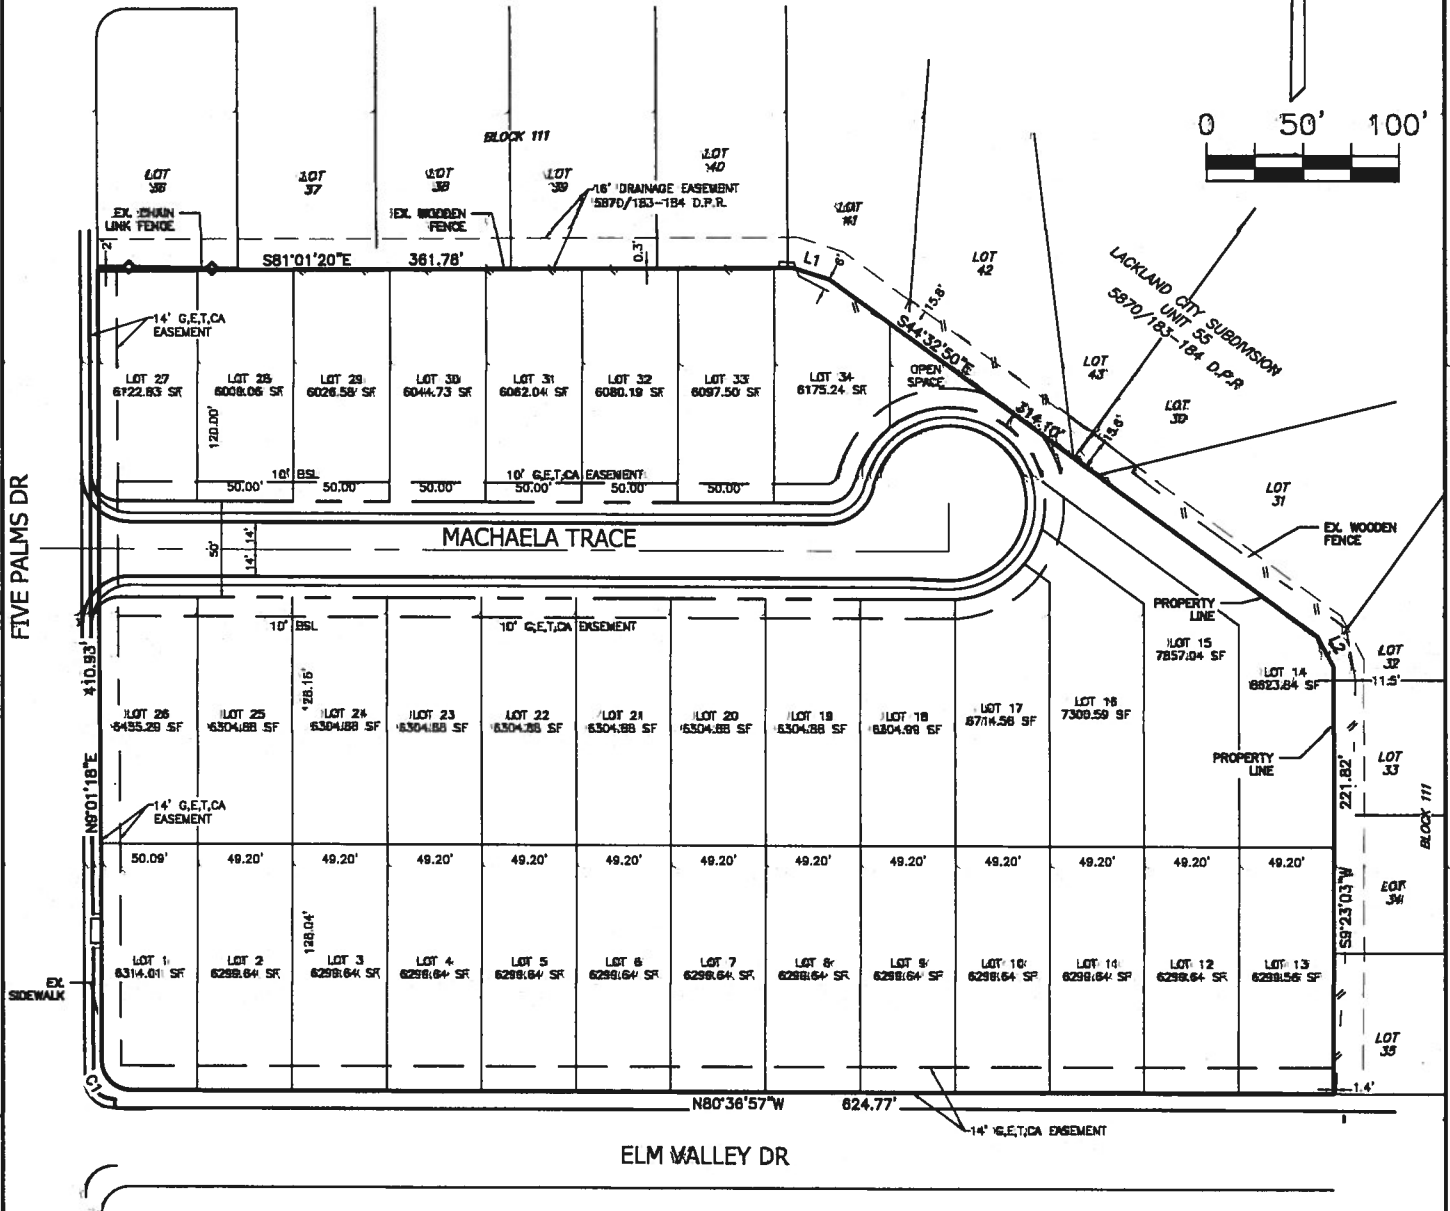

EXHIBIT


A

FIVE PALMS ESTATES
5.68 ACRE TRACT
ELM VALLEY DRIVE
SAN ANTONIO, TX 78242

SITE PLAN

UP
ENGINEERING

1270 N LOOP 1804 E, SUITE 1310
 SAN ANTONIO, TX 78232 TEL 210-774-5504
 WWW.UPENGINEERING.COM TEXAS REG. NO. F-17882

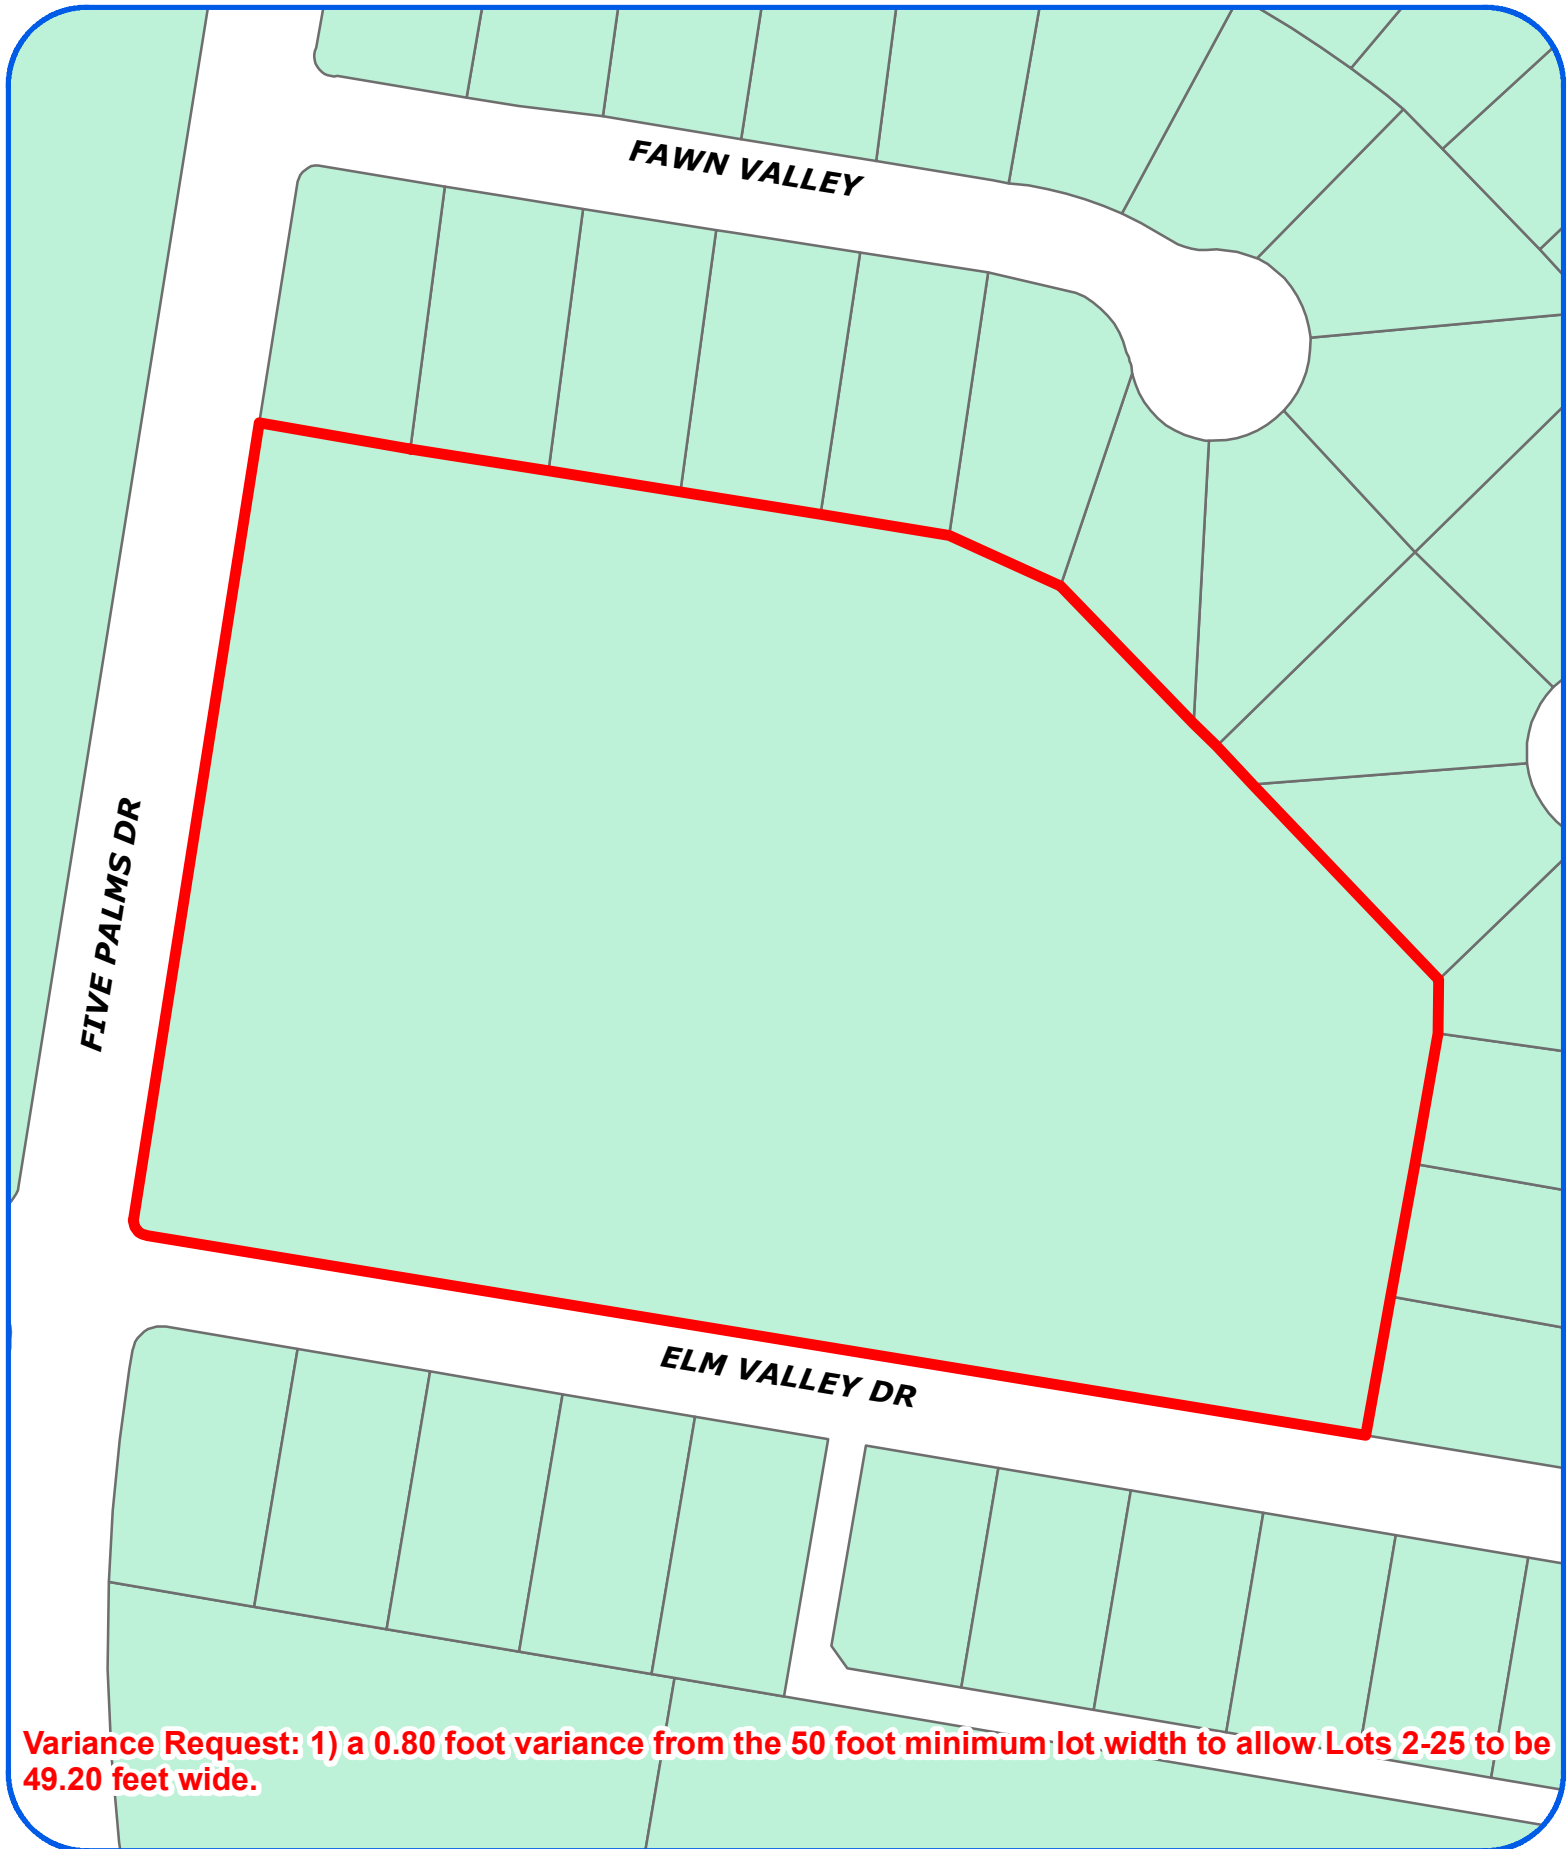



Board of Adjustment **Notification Plan for** **Case No A-17-200**



- San Antonio City Limits
- Subject Property
- 200' Notification Boundary
- Council District: 4



"NOT TO SCALE,
 FOR ILLUSTRATIVE PURPOSES ONLY"

Development Services Department
 City of San Antonio

Photos

Subject Property – Northeast corner of Elm Valley Drive and Five Palms Drive



Subject Property – Northeast corner of Elm Valley Drive and Five Palms Drive



Neighboring property



Neighboring property

