


EXISTING SIGN



PROPOSED SIGN  
(Design may change - sq.ft and height will not)  
MAX HEIGHT = 30ft / MAX SQ.FT. = 250

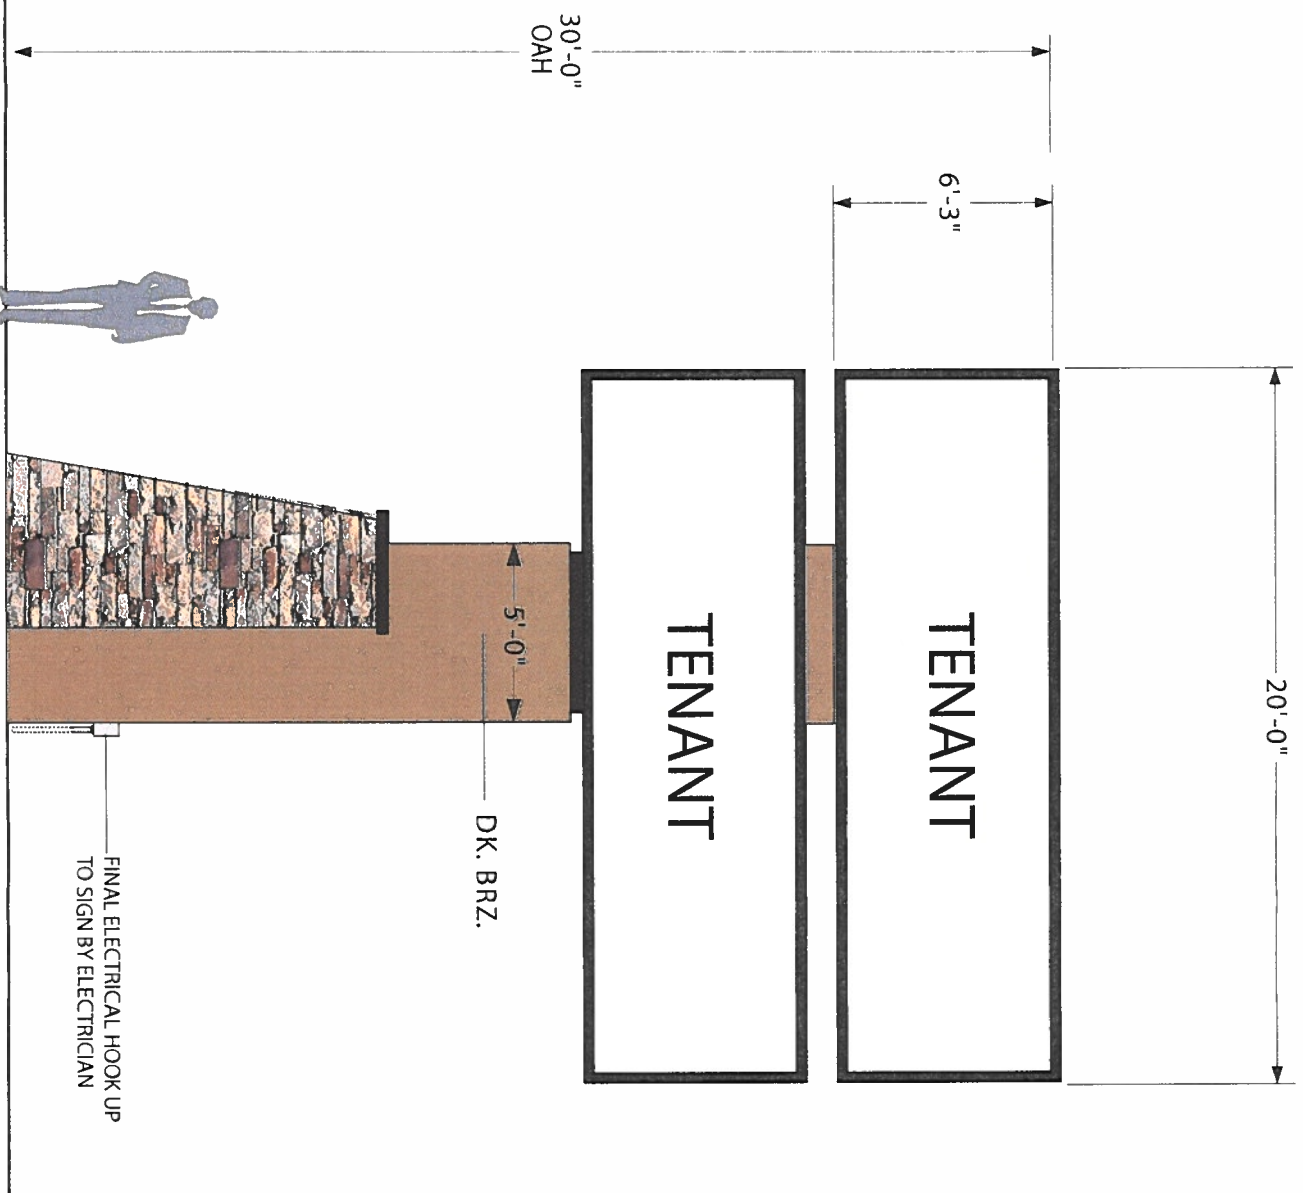

1234 San Francisco • San Antonio, Tx.  
(210) 695-8767 • Fax: (210) 695-8767  
www.kellercustomsigns.com



Sign Design Project For

4507 N.Loop 1604 W  
San Antonio, Texas

Date:


Customer Approval

Date:

THIS UNPUBLISHED DESIGN IS THE PROPERTY OF KELLER CUSTOM SIGNS & DESIGNS AND IS SUBMITTED FOR YOUR PERSONAL USE IN CONNECTION WITH A PROJECT WE ARE PLANNING FOR YOU. IT IS NOT TO BE MODIFIED, COPIED, REPRODUCED, EXHIBITED OR SHOWN TO ANYONE OUTSIDE YOUR ORGANIZATION WITHOUT WRITTEN PERMISSION OF KELLER CUSTOM SIGNS & DESIGNS. VIOLATION OF THE ABOVE, ENTITLES KELLER CUSTOM SIGNS & DESIGNS TO COLLECT FEES FOR ART AND STAFF FROM THE CUSTOMER.

CLIENT ACKNOWLEDGEMENT  
ALL SIGNS WIRED 120V UNLESS SPECIFIED OTHERWISE

Sales Rep.: JD

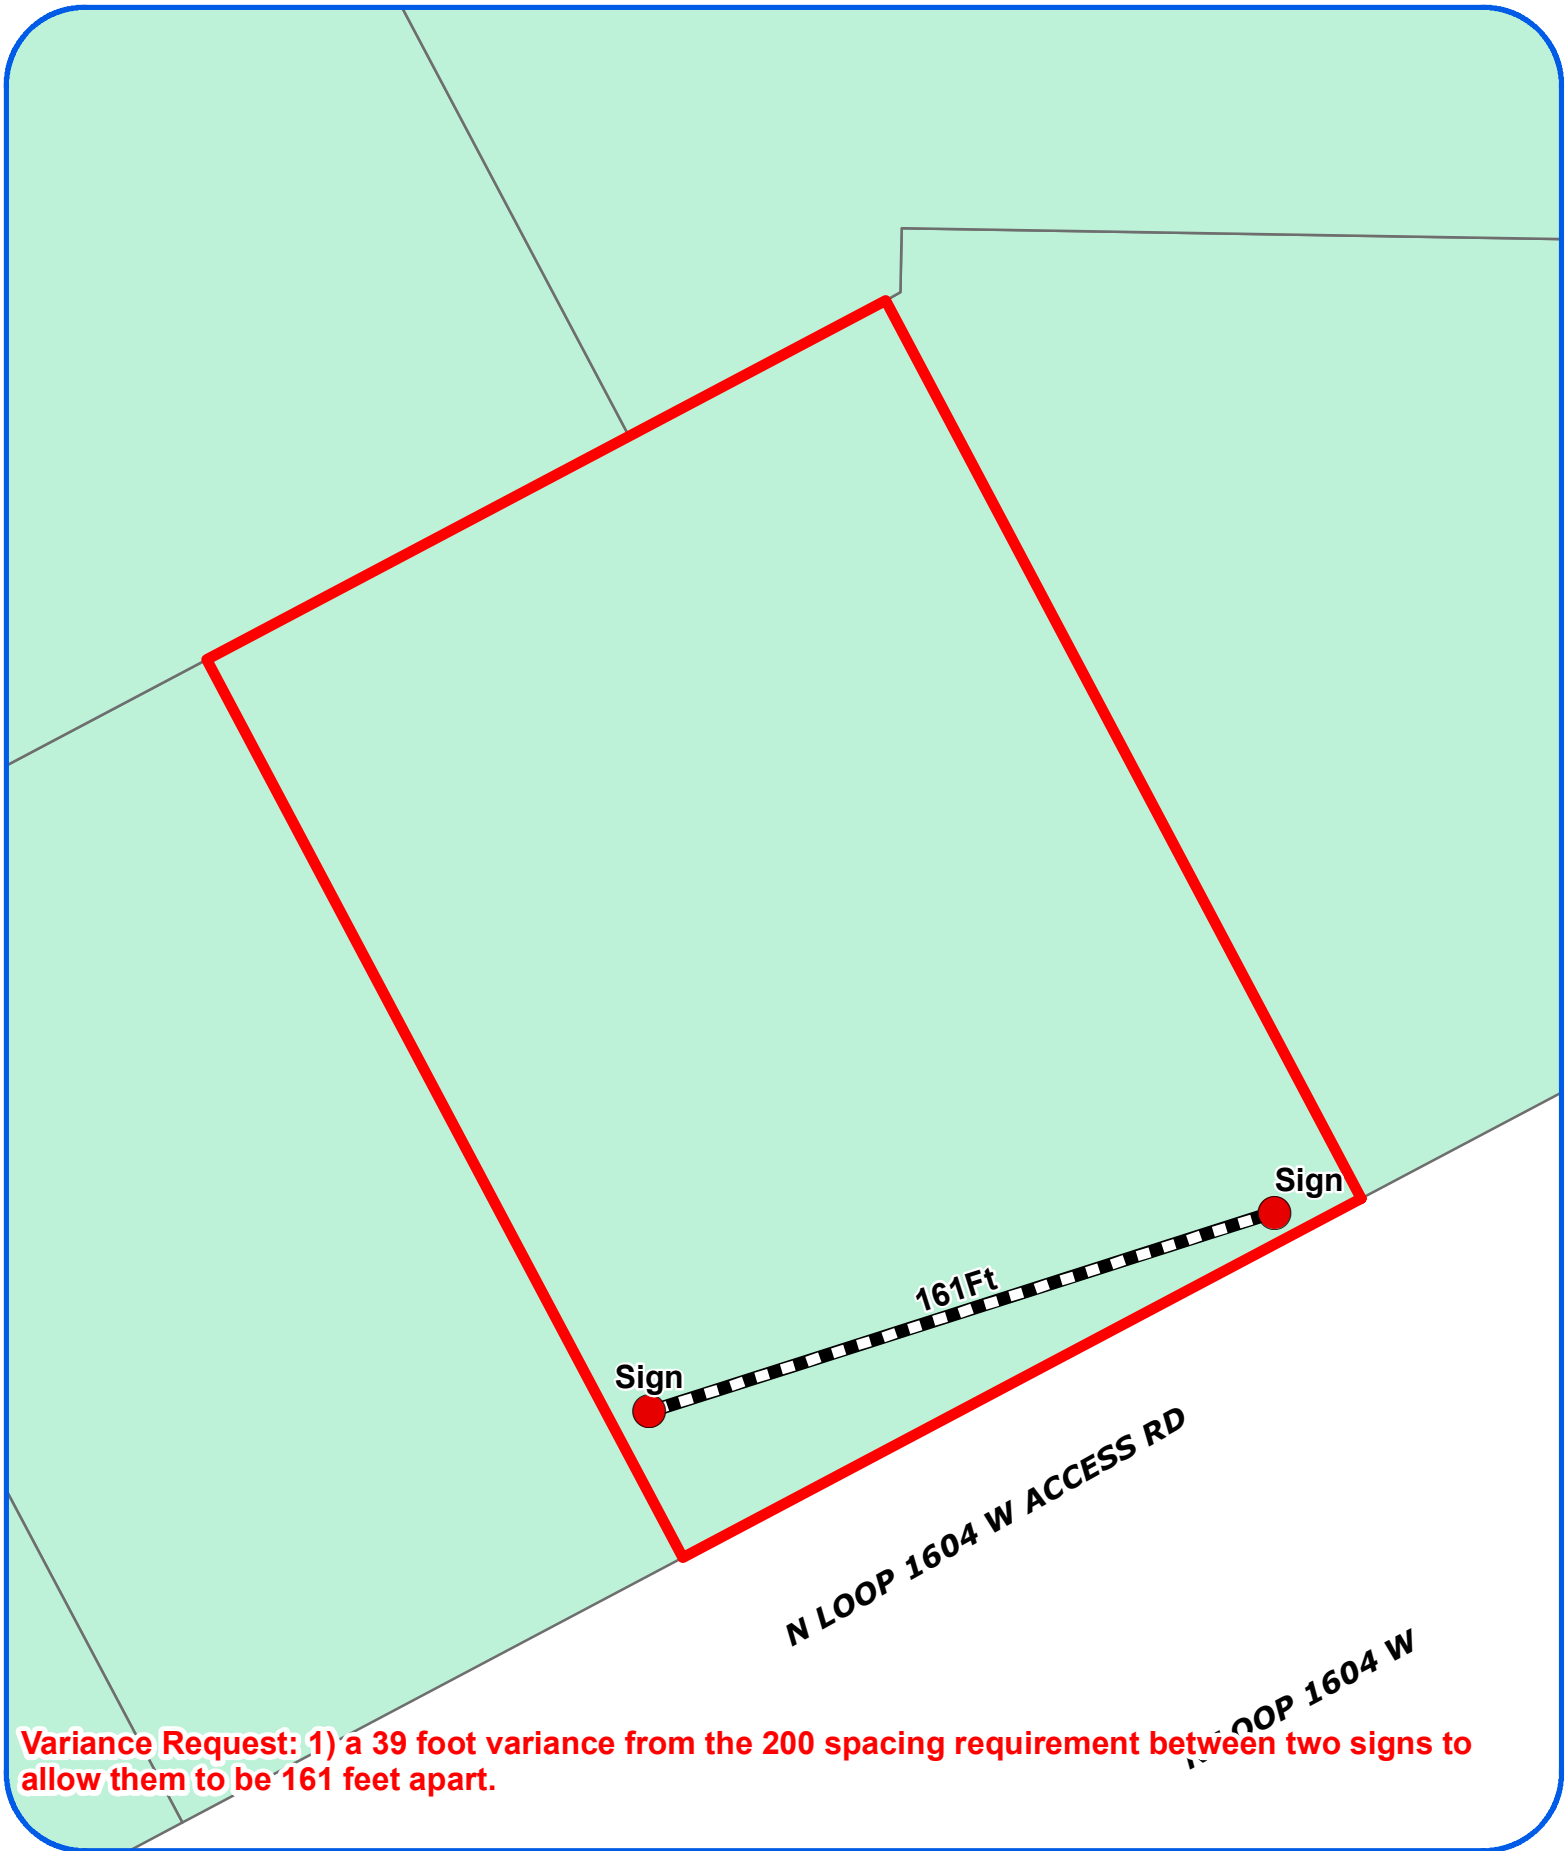

**Board of Adjustment**  
Plot Plan for  
**Case No A-18-001**



"NOT TO SCALE,  
FOR ILLUSTRATIVE PURPOSES ONLY"  
Council District: 8

**4400 Block of Loop 1604 W**

Development Services Department  
City of San Antonio





# **Board of Adjustment** **Notification Plan for** **Case No A-18-001**



San Antonio City Limits

Subject Property

200' Notification Boundary

Council District: 8



"NOT TO SCALE,  
 FOR ILLUSTRATIVE PURPOSES ONLY"

Development Services Department  
 City of San Antonio





Proposed New Sign is 161'-0" Away From Existing Sign. Proposed New Sign to be 30'-0" Max Overall Height / 250 Max Square Feet.



1234 San Francisco • San Antonio, Tx.;  
(210) 695-8767 • Fax: (210) 695-8767  
www.kellercustomsigns.com



Sign Design Project For:

The Ridge II - SW

1604 / Outside Loop  
Between N.W Military &  
Lockhill-Selma

Date: 10-2-17

XXXXXXXXXXXXXXXXXXXX

Date: \_\_\_\_\_

THIS UNPUBLISHED DESIGN IS THE PROPERTY OF KELLER CUSTOM SIGNS & DESIGNS AND IS SUBMITTED FOR YOUR PERSONAL USE IN CONNECTION WITH A PROJECT WE ARE PLANNING FOR YOU. IT IS NOT TO BE MODIFIED, COPIED, REPRODUCED, EXHIBITED OR SHOWN TO ANYONE OUTSIDE YOUR ORGANIZATION WITHOUT WRITTEN PERMISSION OF KELLER CUSTOM SIGNS & DESIGNS. VIOLATION OF THE ABOVE, ENTITLES KELLER CUSTOM SIGNS & DESIGNS TO COLLECT FEES FOR ART AND STAFF FROM THE CUSTOMER.

CLIENT ACKNOWLEDGEMENT

ALL SIGNS WIRED 120V UNLESS SPECIFIED OTHERWISE.

Sales Rep.: JD

SCALE:

Dwg #: Attachment



**Photos**  
**Subject Property – 4400 Block of Loop 1604 West**



**Subject Property – 4400 Block of Loop 1604 West**



**Neighboring property**



**Neighboring property**

