


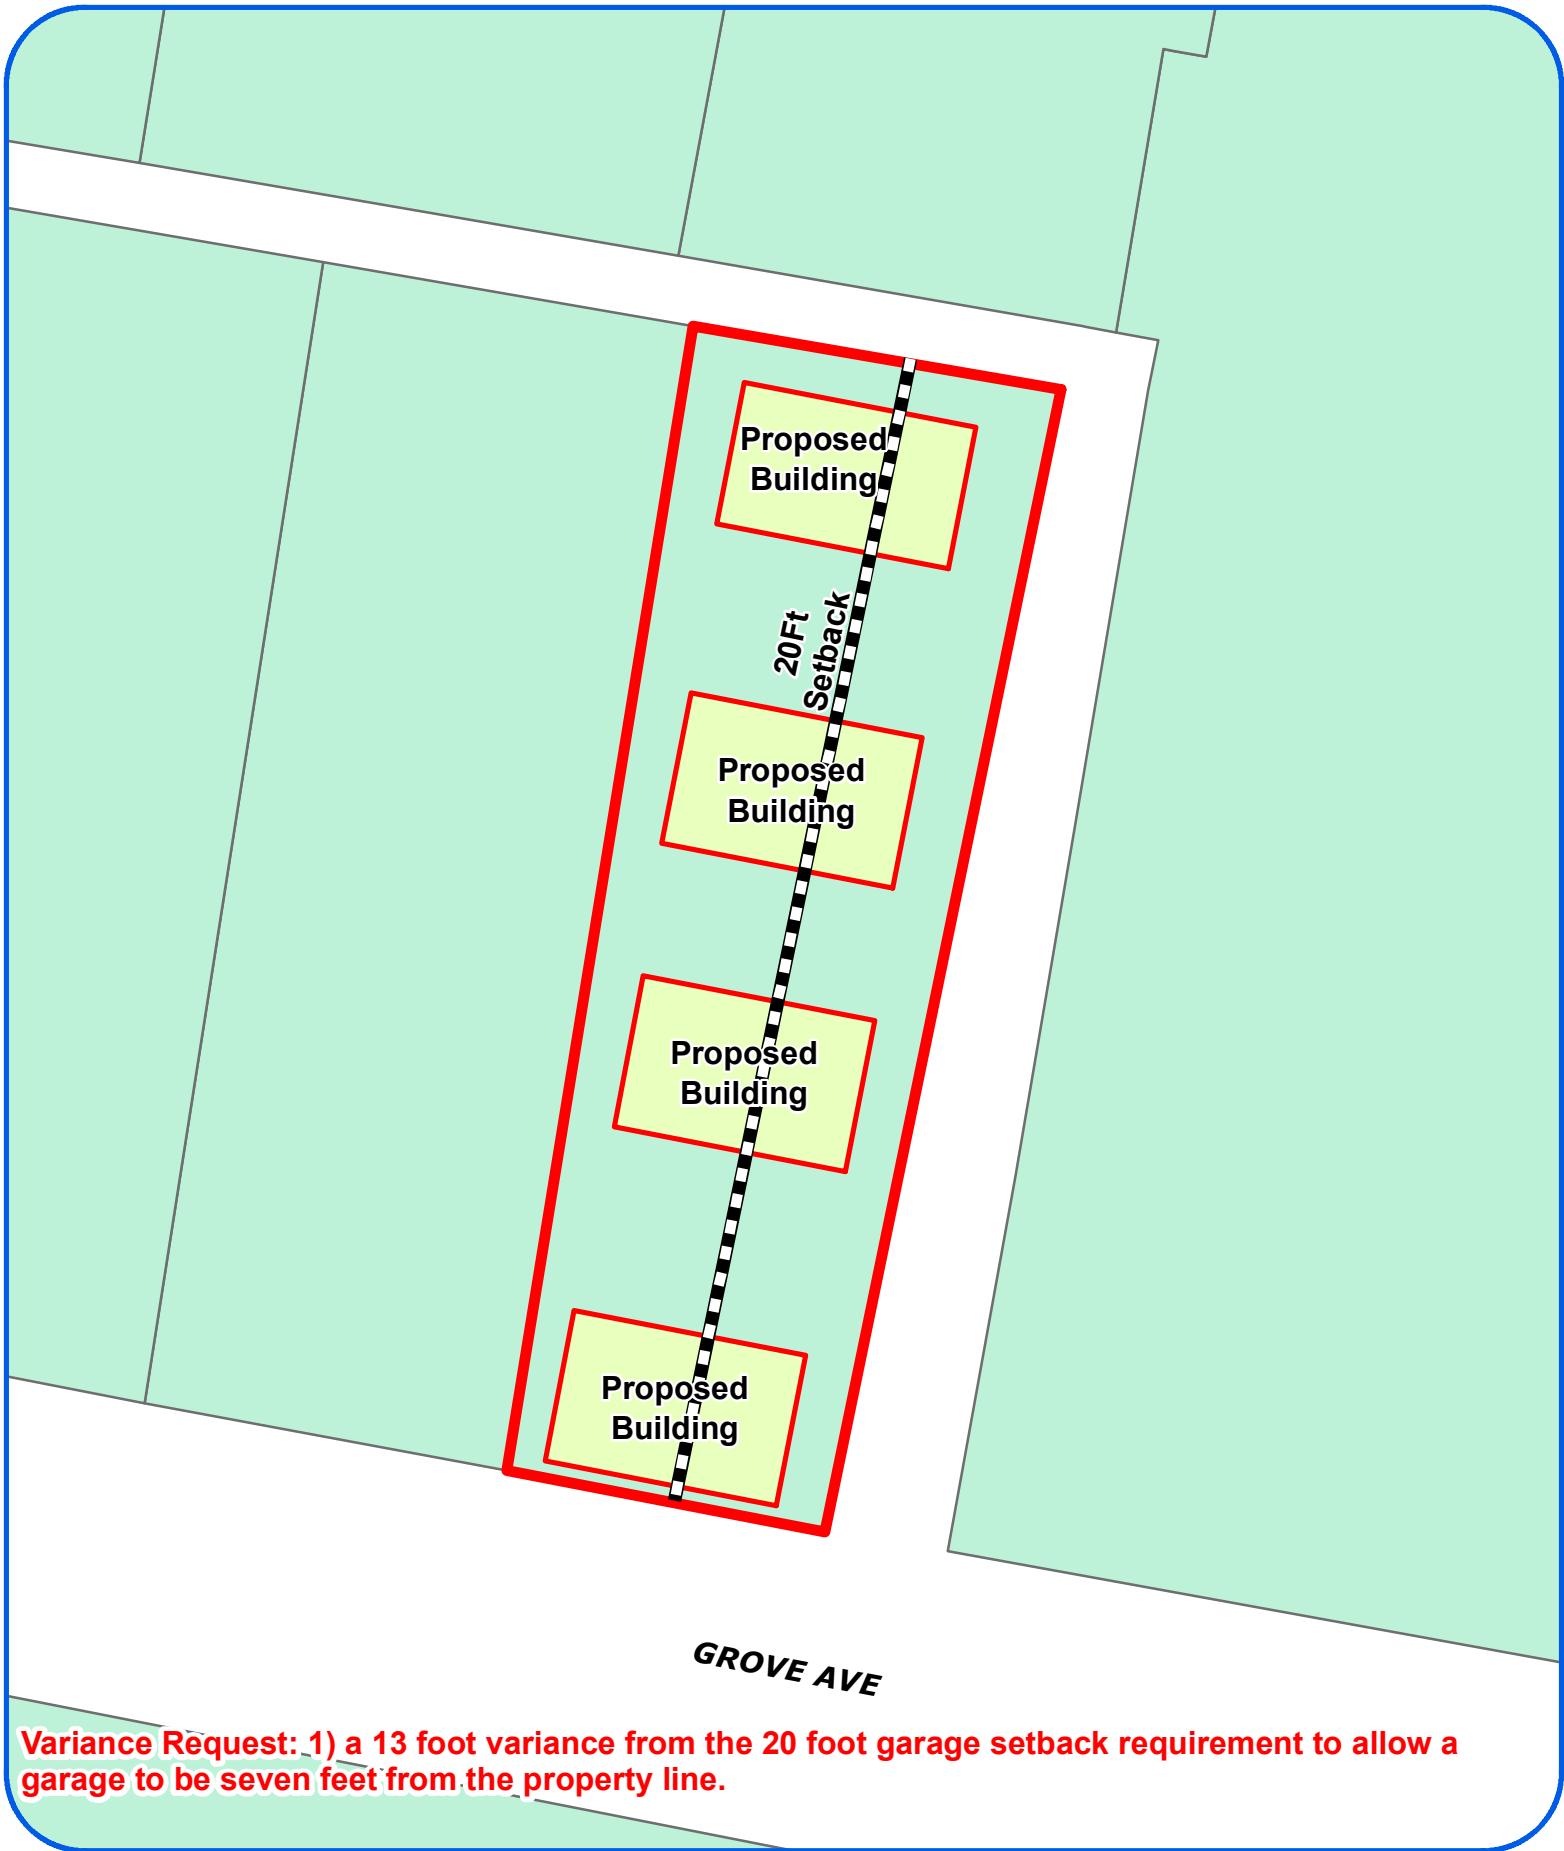

Variance Request: 1) a 13 foot variance from the 20 foot garage setback requirement to allow a garage to be seven feet from the property line.

Board of Adjustment
Plot Plan for
Case No A-17-207



"NOT TO SCALE,
FOR ILLUSTRATIVE PURPOSES ONLY"
Council District: 5

315 Grove Ave

Development Services Department
City of San Antonio



Board of Adjustment
Notification Plan for
Case No A-17-207



San Antonio City Limits



Subject Property





200' Notification Boundary



Council District: 5

“NOT TO SCALE,
FOR ILLUSTRATIVE PURPOSES ONLY”

Development Services Department
City of San Antonio

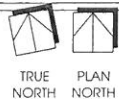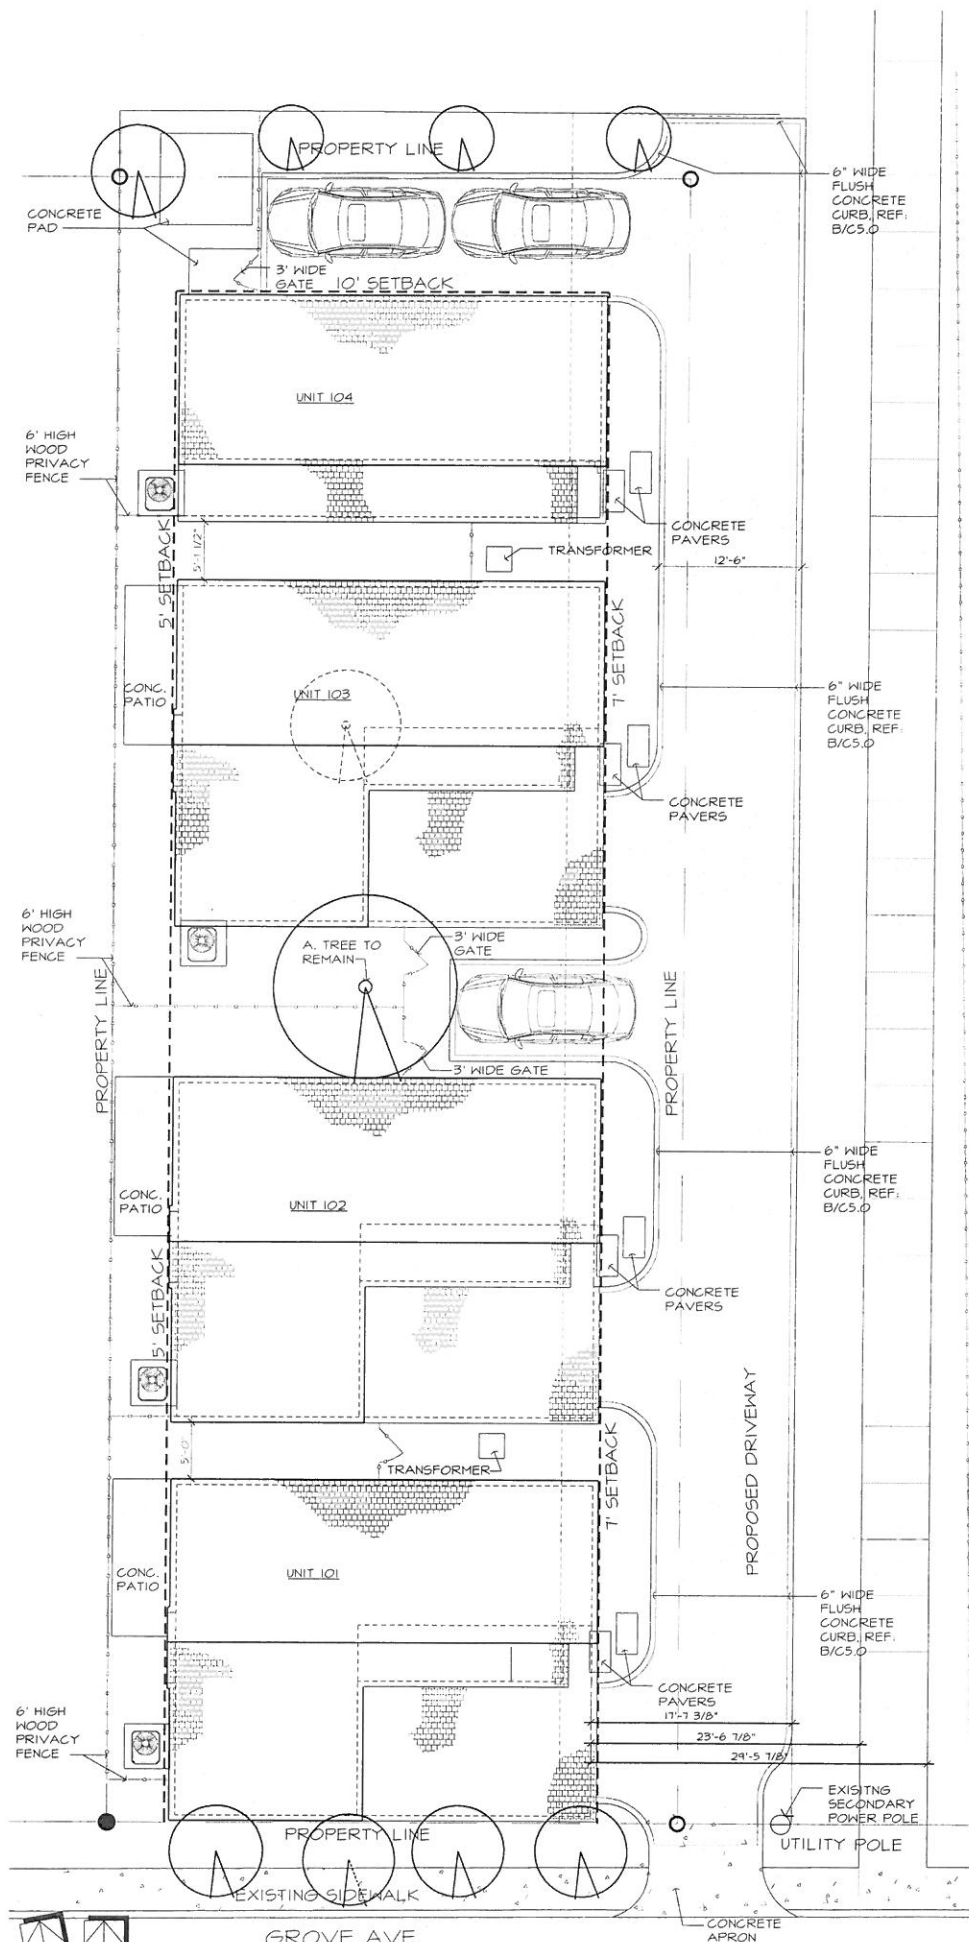

1 Site Plan
 SCALE: 1/8" = 1'-0"


Photos
Subject Property – 315 Grove Avenue



Subject Property – 315 Grove Avenue



Adjacent property to East

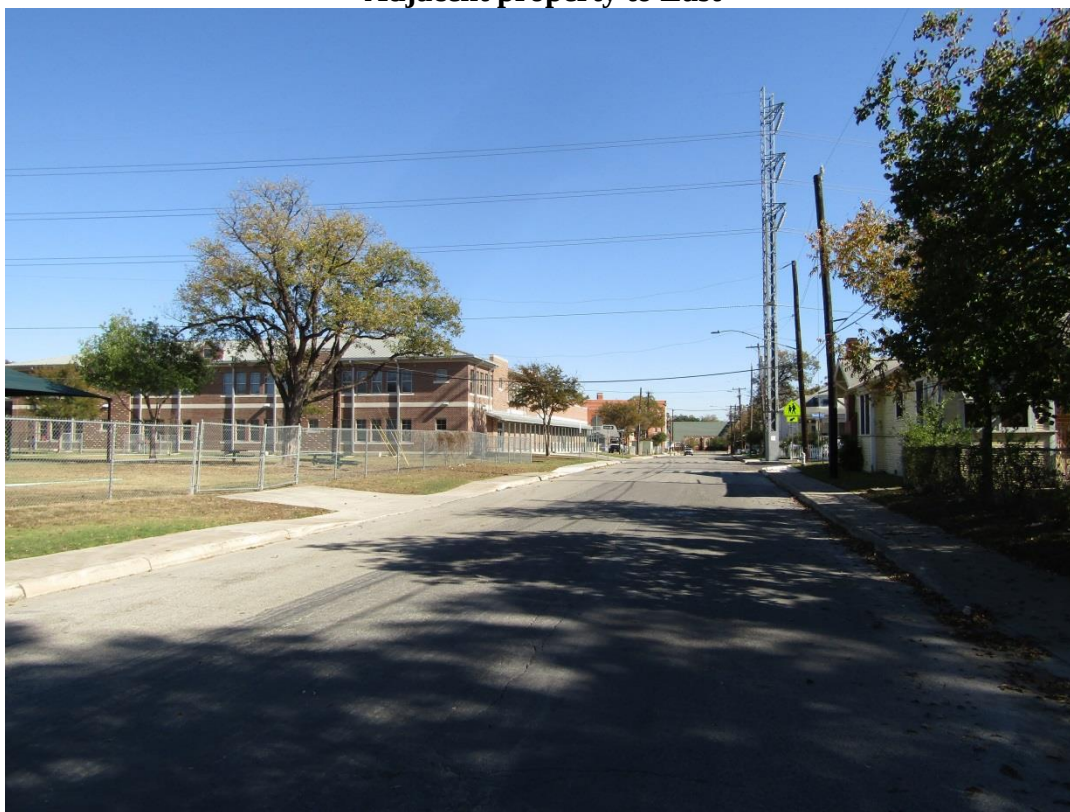

Adjacent property to East

