






Board of Adjustment
Plot Plan for
Case No A-17-214

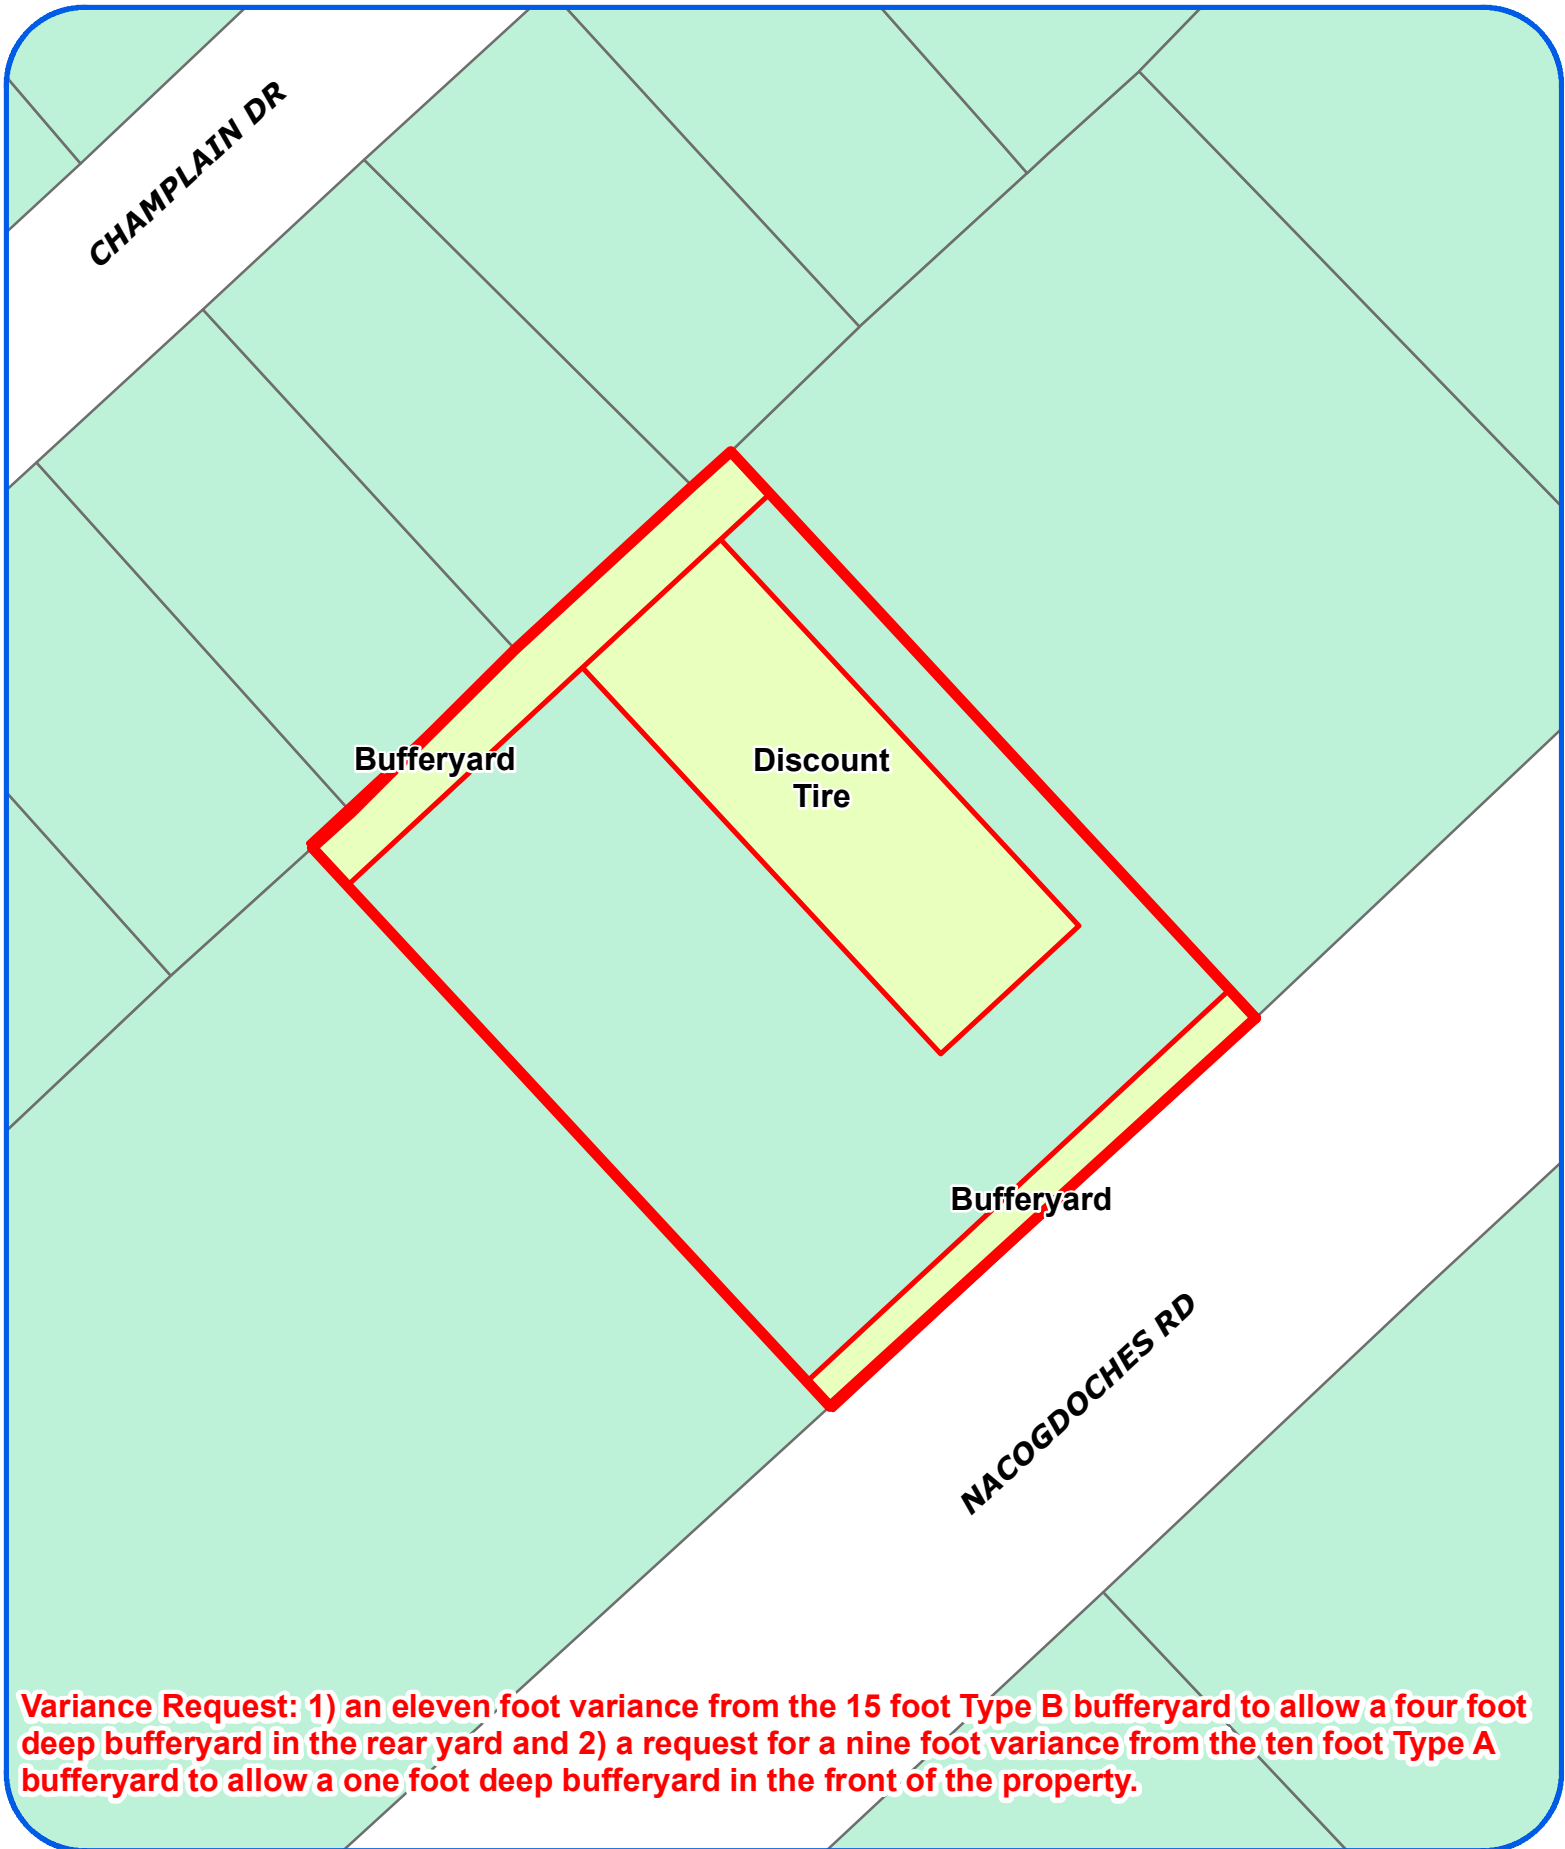

"NOT TO SCALE,
FOR ILLUSTRATIVE PURPOSES ONLY"
Council District: 10

13429 Nacogdoches Rd

Development Services Department
City of San Antonio

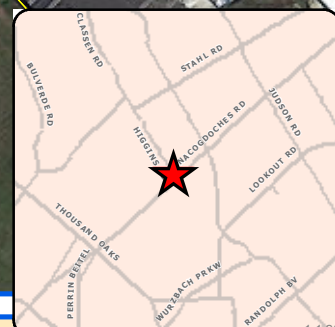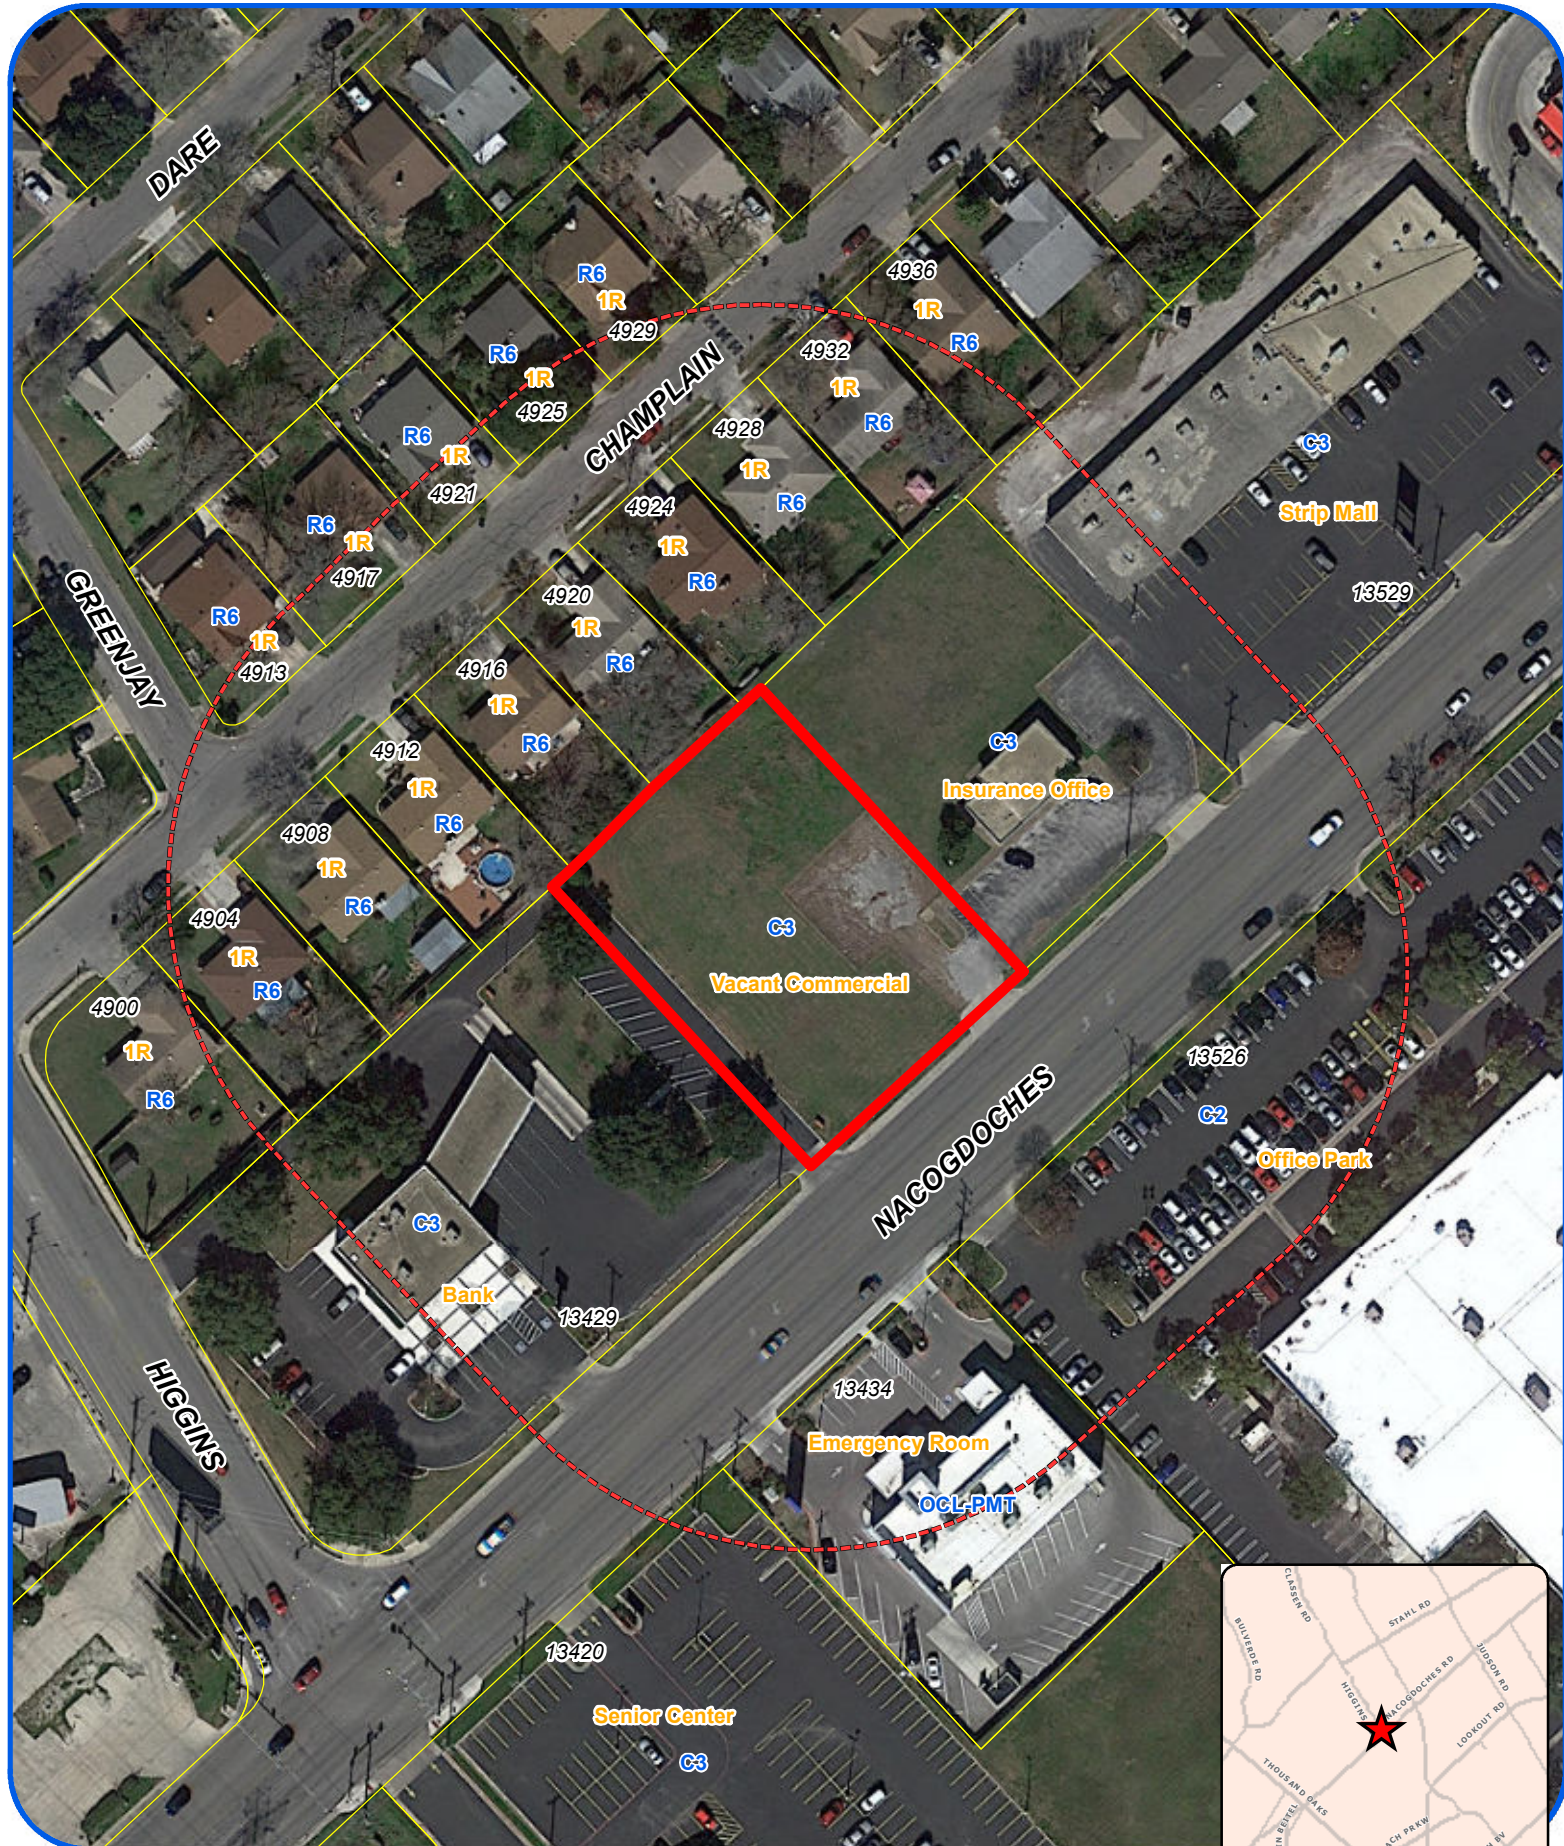

Board of Adjustment **Notification Plan for** **Case No A-17-214**



- San Antonio City Limits
- Subject Property
- 200' Notification Boundary
- Council District: 10



"NOT TO SCALE,
 FOR ILLUSTRATIVE PURPOSES ONLY"

Development Services Department
 City of San Antonio

Photos
Subject Property – 13429 Nacogdoches Road



Single-Family properties to the rear



Nacogdoches Road Streetscape

