

NCB 536759
(patrons of)



proposed inward swinging gate

155.60' ROW - 24.9' SWTY

A PORTION OF LOT 2, RANGE 2, DISTRICT 3, NOW KNOWN AS NEW CITY BLOCK A-53, LOT 34, AND THE SOUTH 75 FEET OF LOT 35, NEW CITY BLOCK 6752, PARK HILL ESTATES, IN THE CITY OF SAN ANTONIO, BEXAR COUNTY, TEXAS, ACCORDING TO PLAT RECORDED IN VOLUME 642, PAGE 291, OF THE BEXAR COUNTY DEED AND PLAT RECORDS, SAID PROPERTY BEING THE SAME PROPERTY DESCRIBED BY INSTRUMENT RECORDED IN VOLUME 774, PAGE 329, AND VOLUME 1157, PAGE 203, BEXAR COUNTY DEED RECORDS.

THIS SURVEY IS ACKNOWLEDGED
AND ACCEPTED BY:

ACKNOWLEDGED
D BY: *William Brown*
Patricia

SCALE: 1"=20'

RESTRICTIONS:

642.29

BOIRZOV

MICHAEL

1

4

1. The first step is to identify the problem or question that needs to be answered. This involves understanding the context and the specific requirements of the task.

1

—

17


2

Applicant Signature *[Signature]* Date *9-2-17*



FISHER
ENGINEERING, INC.
61 NE LOOP 410, SUITE 100
SAN ANTONIO, TEXAS 78203
(214) 523-5991

100-443888-100
JACK C. EVANS
DATE 12/6/90

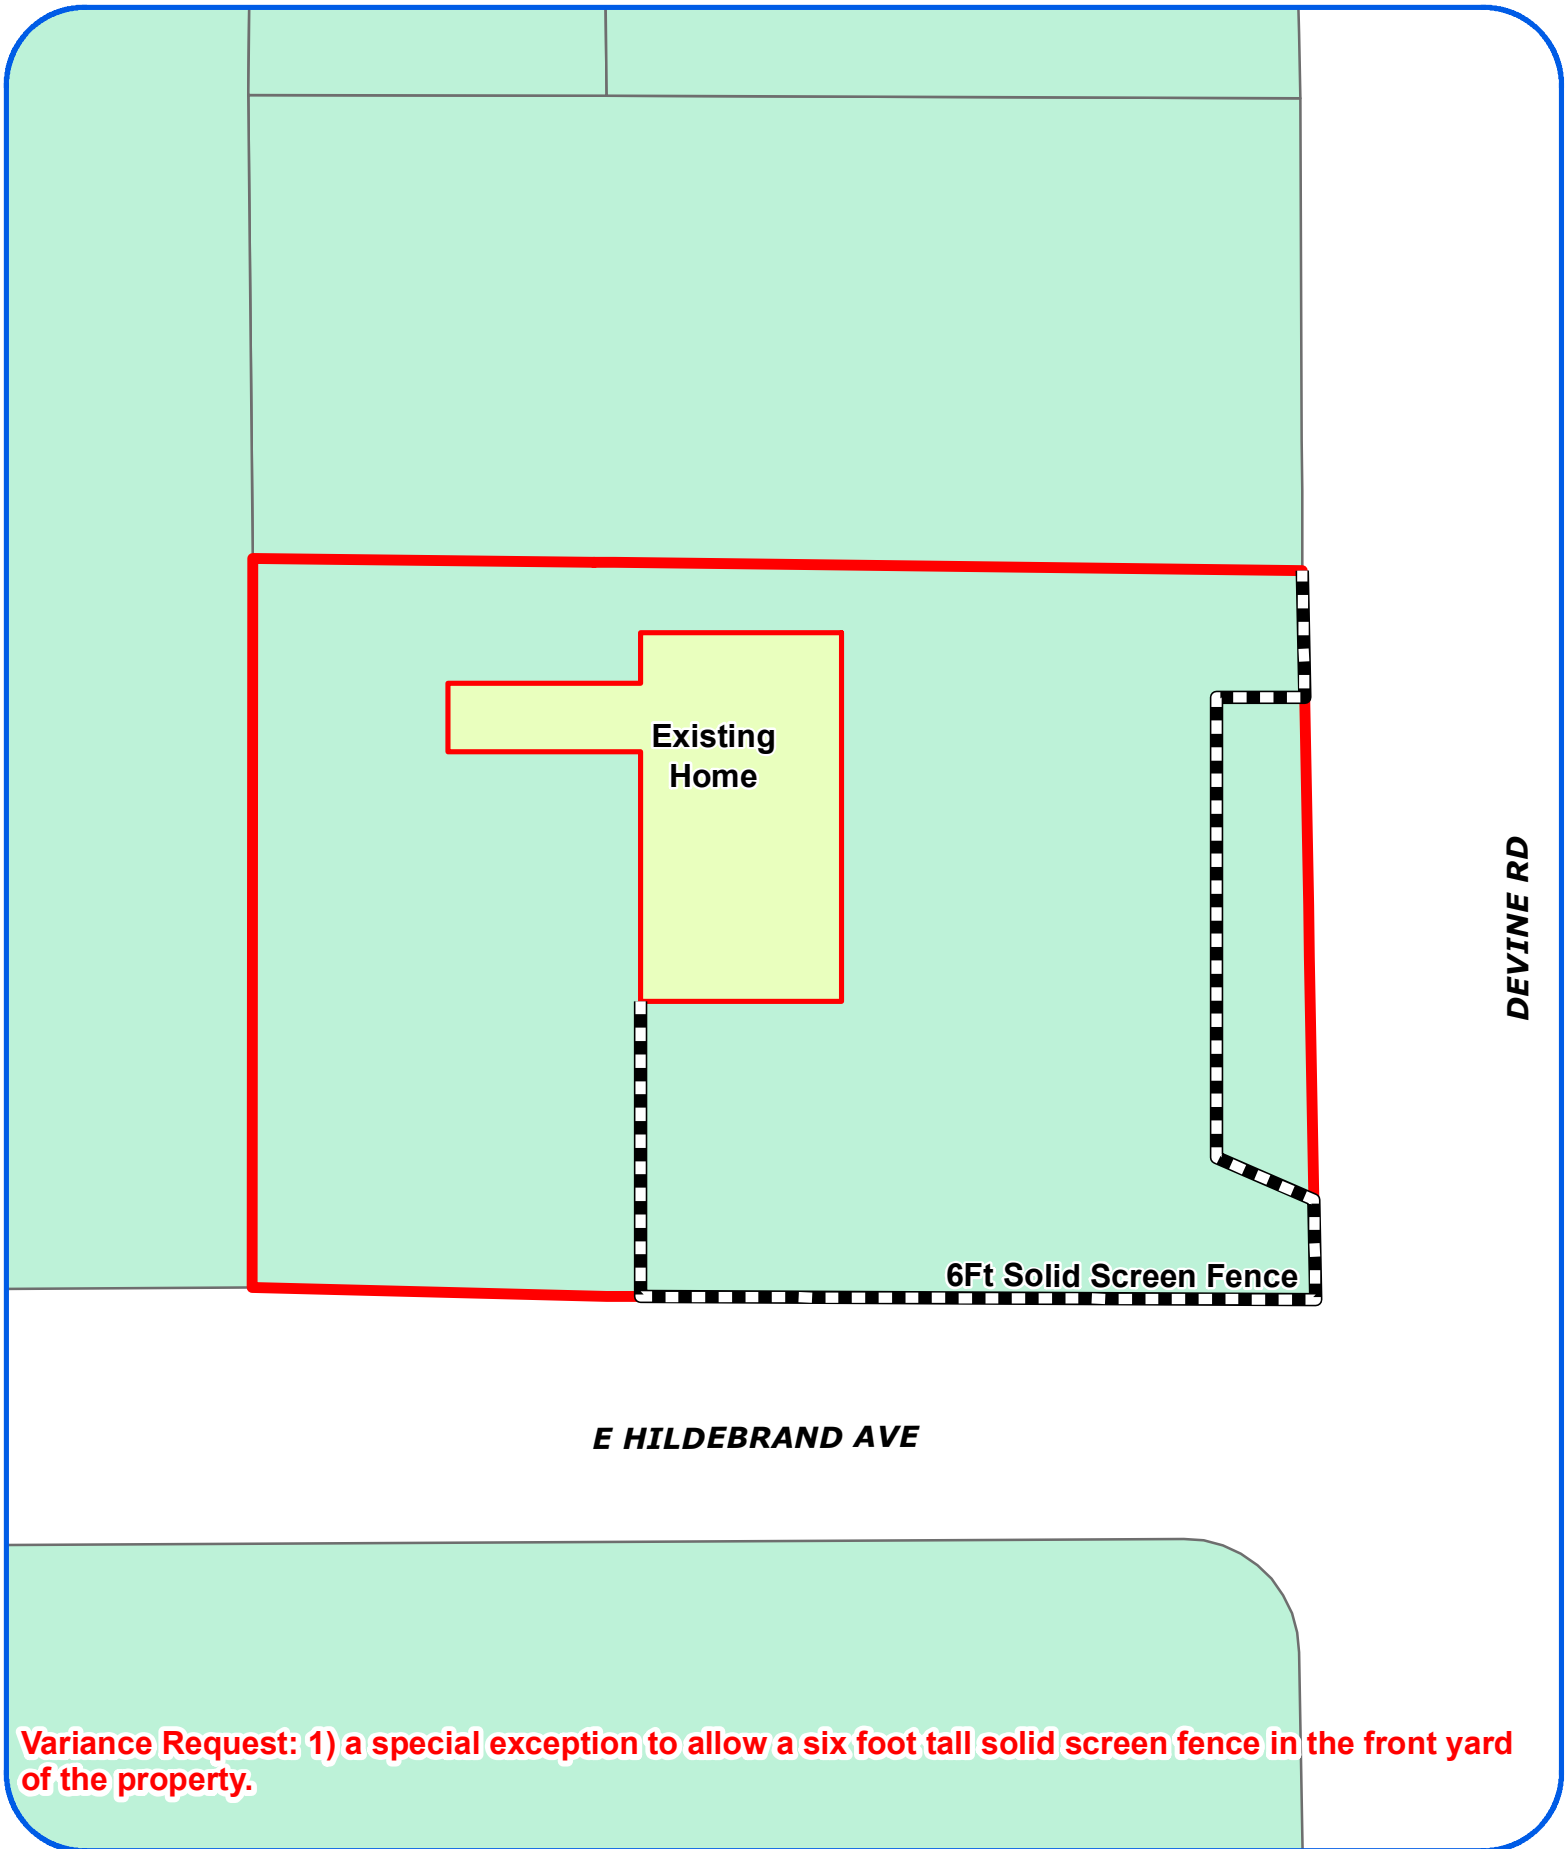

Variance Request: 1) a special exception to allow a six foot tall solid screen fence in the front yard of the property.


Board of Adjustment
Plot Plan for
Case No A-17-208



"NOT TO SCALE,
FOR ILLUSTRATIVE PURPOSES ONLY"
Council District: 1

103 Devine Rd

Development Services Department
City of San Antonio

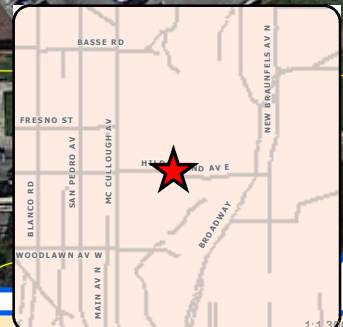

Board of Adjustment **Notification Plan for** **Case No A-17-208**



- San Antonio City Limits
- Subject Property
- 200' Notification Boundary
- Council District: 1



"NOT TO SCALE,
 FOR ILLUSTRATIVE PURPOSES ONLY"

Development Services Department
 City of San Antonio

Photos
Subject Property – 103 Devine



Subject Property – 103 Devine



Neighboring property



Neighboring property

