


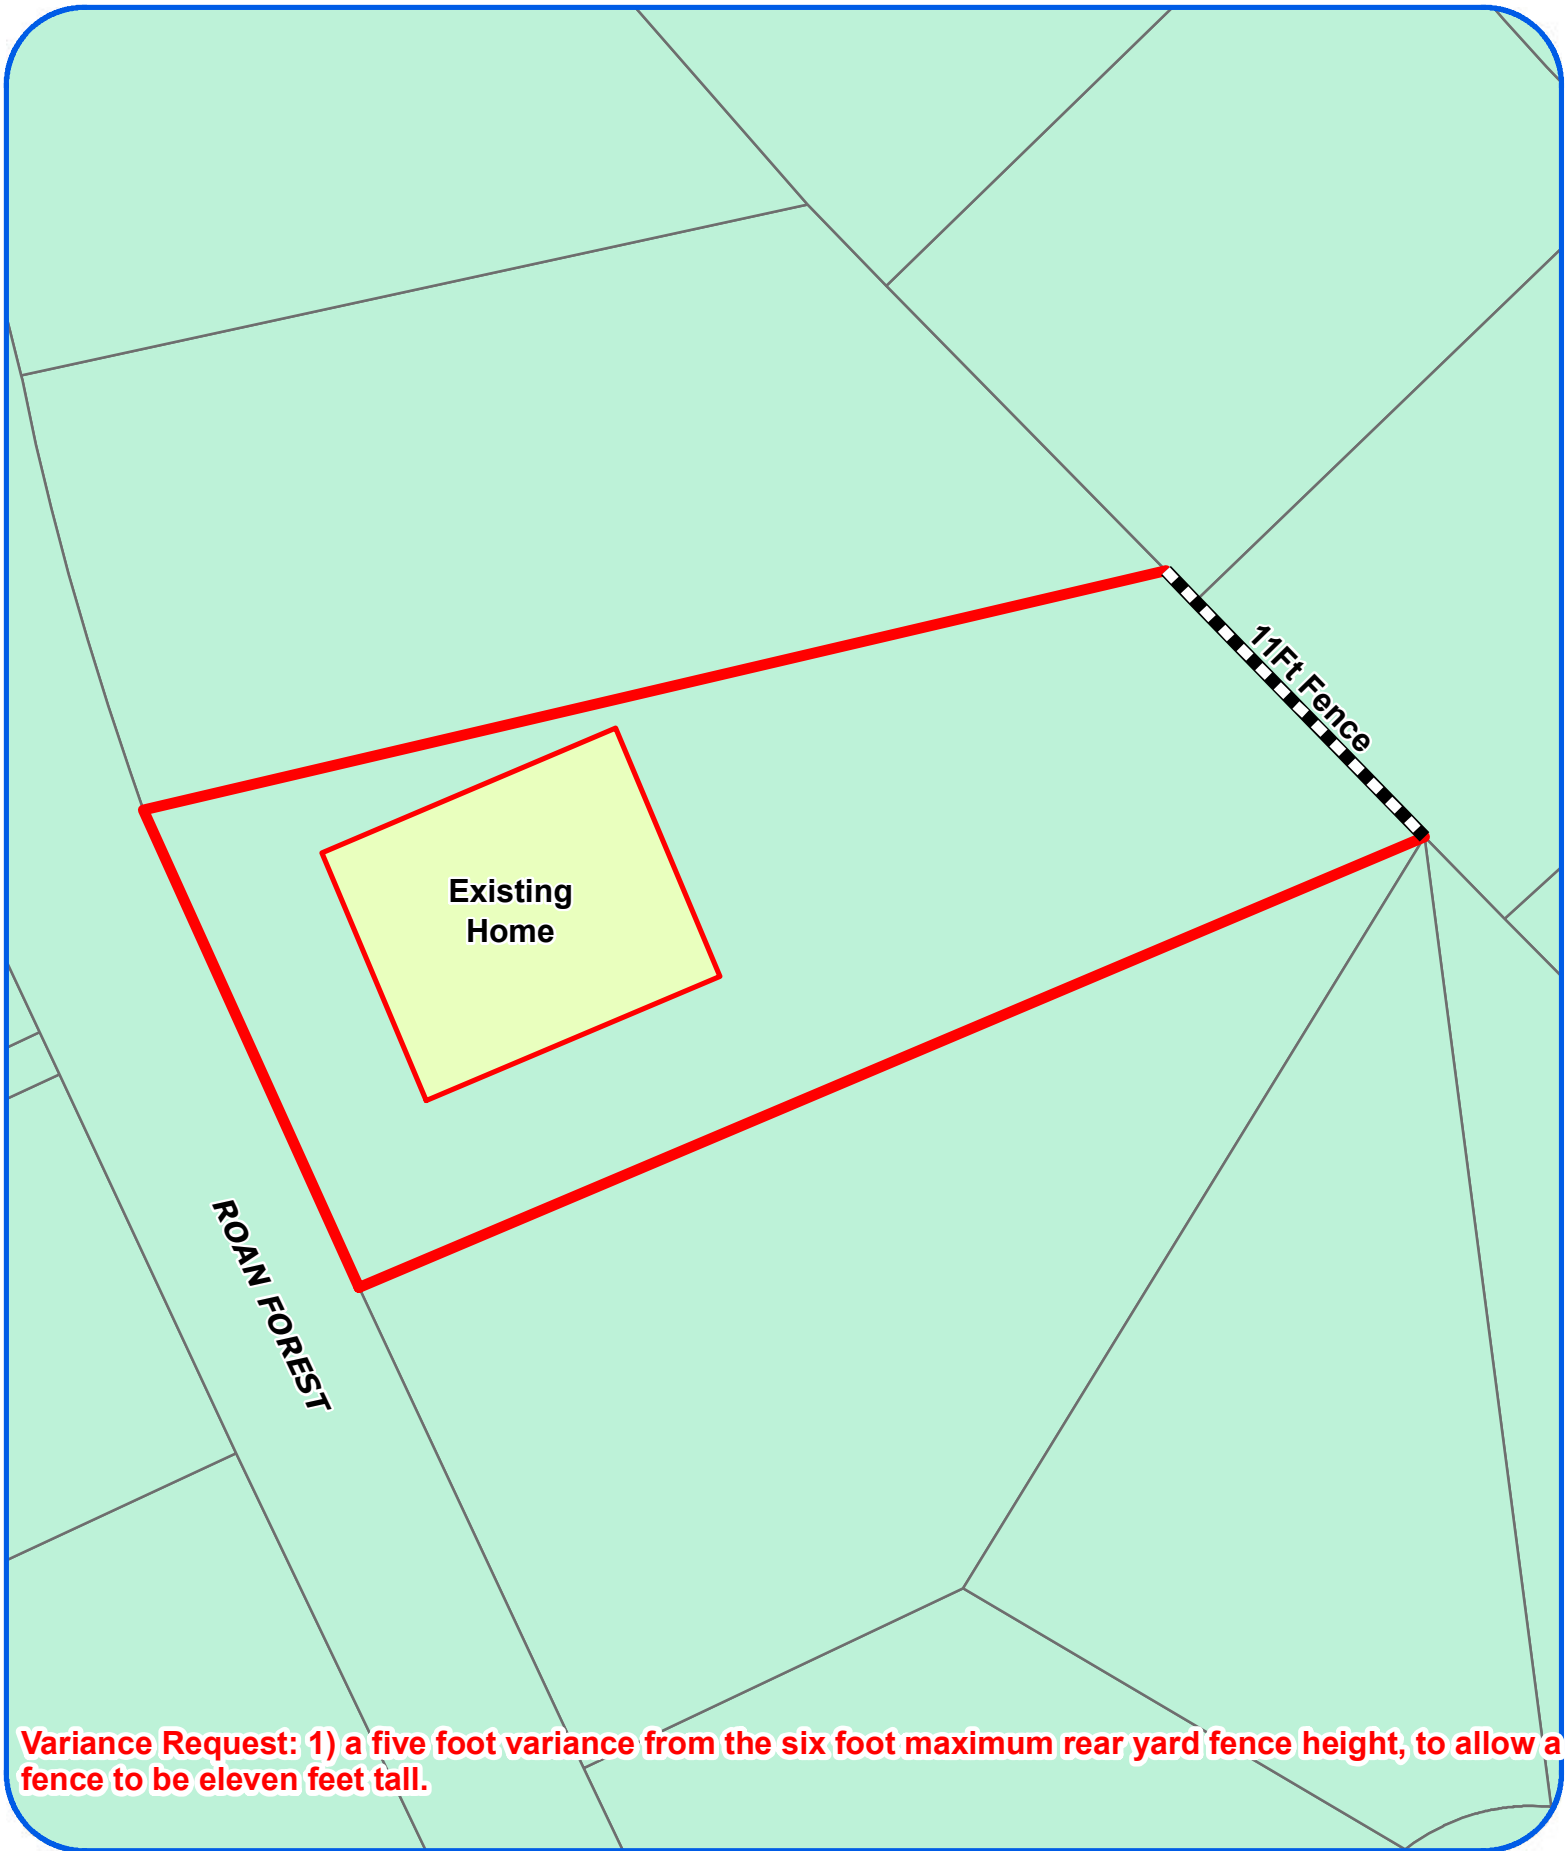

Variance Request: 1) a five foot variance from the six foot maximum rear yard fence height, to allow a fence to be eleven feet tall.


Board of Adjustment
Plot Plan for
Case No A-17-201



"NOT TO SCALE,
FOR ILLUSTRATIVE PURPOSES ONLY"
Council District: 9

22314 Roan Forest

Development Services Department
City of San Antonio

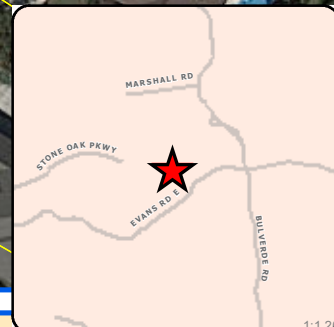

Board of Adjustment **Notification Plan for** **Case No A-17-201**




San Antonio City Limits
 Subject Property
 200' Notification Boundary
 Council District: 9



"NOT TO SCALE,
 FOR ILLUSTRATIVE PURPOSES ONLY"

Development Services Department
 City of San Antonio

Subject Property – Cable Trellis

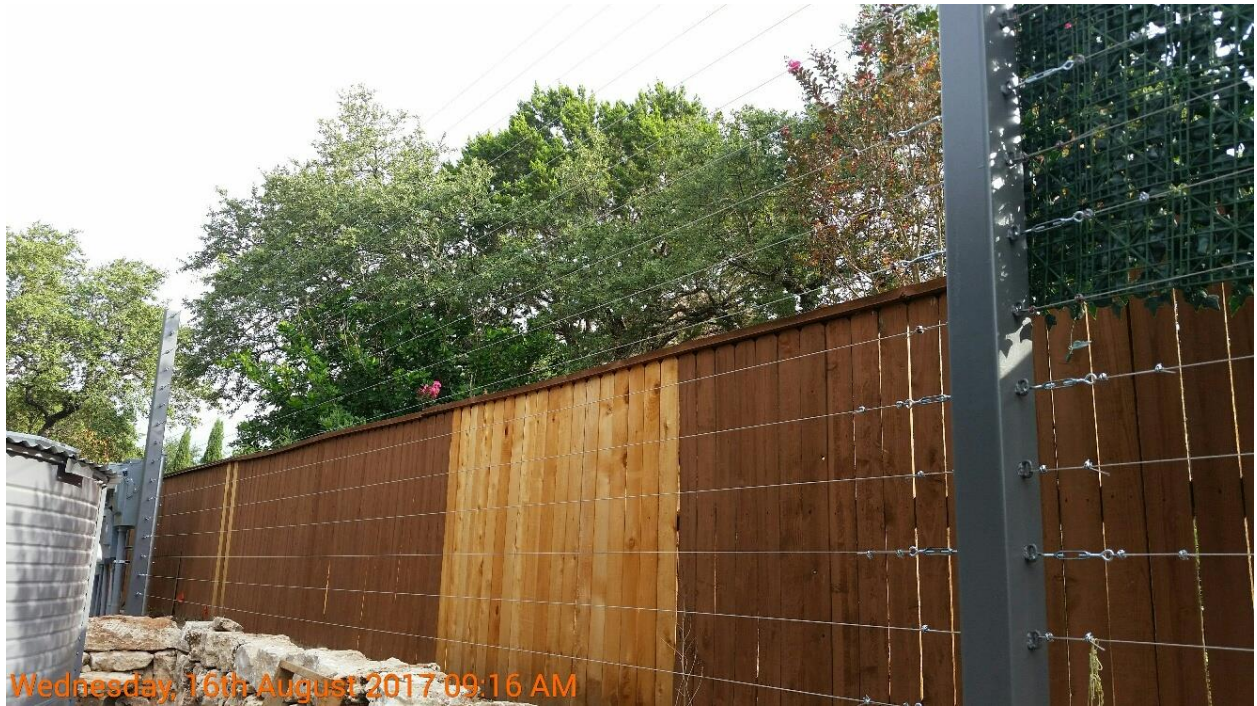

Fence



Fence



Water Tanks and Solar Panel Array

