





Board of Adjustment
Plot Plan for
Case No A-18-008

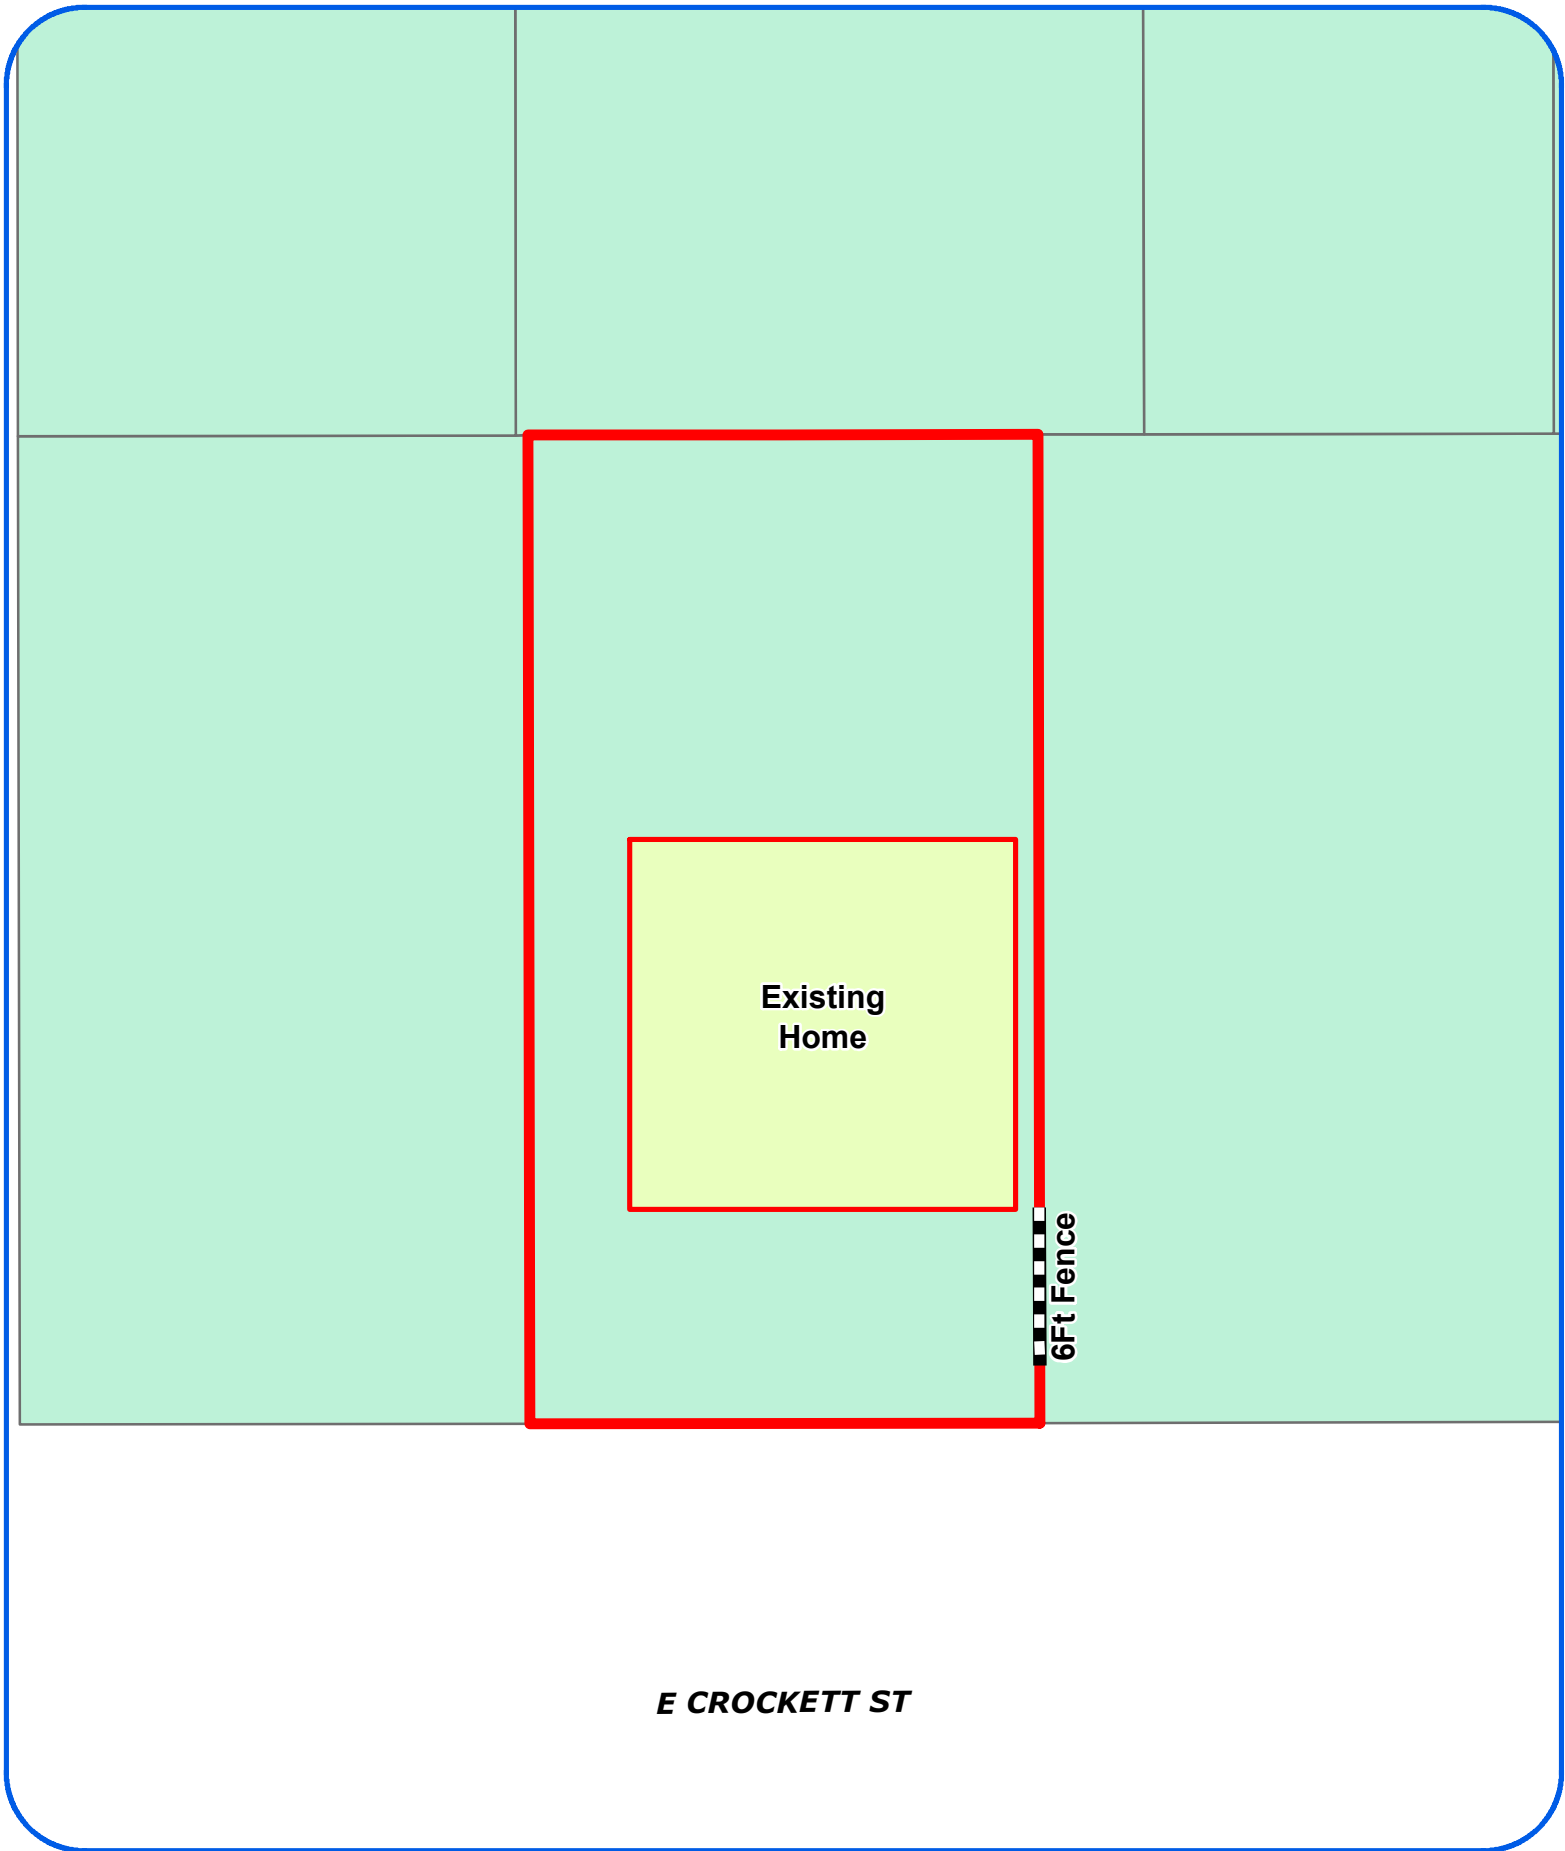

"NOT TO SCALE,
FOR ILLUSTRATIVE PURPOSES ONLY"
Council District: 2

1121 E Crockett St

Development Services Department
City of San Antonio

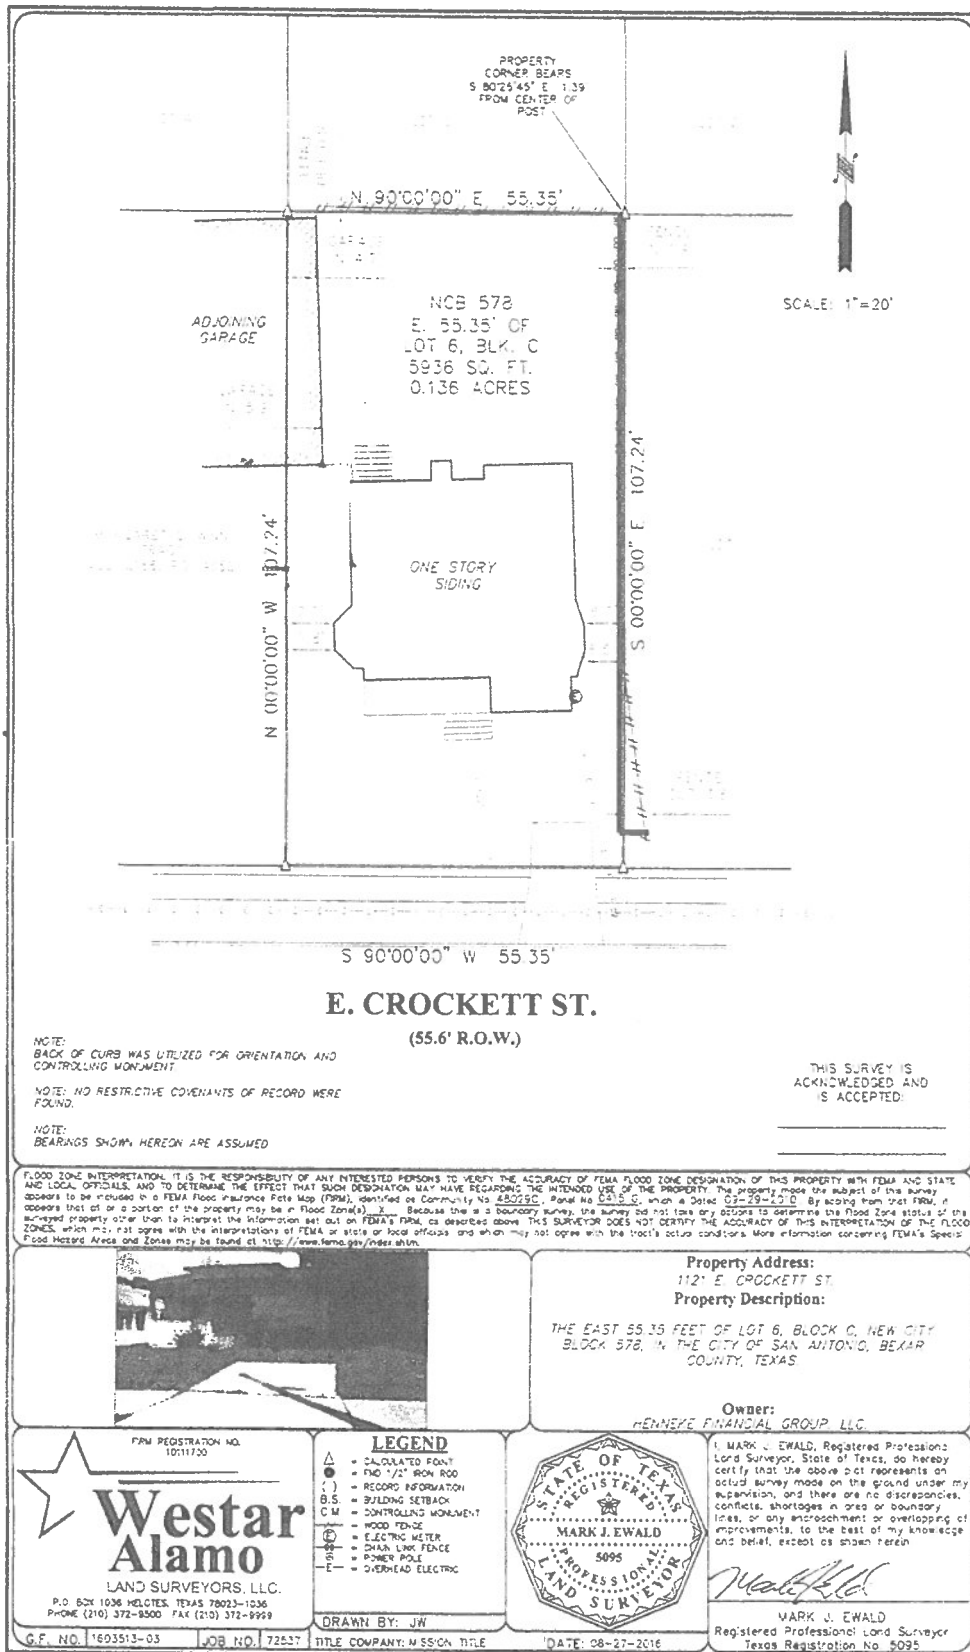

A-18-008 Pictures
Subject Property – 1121 East Crockett Street



Fence on opposite side of permitted height



Fence replaced an older, dilapidated fence



No portion of the fence violates the Clear Vision Field

