

PLOT PLAN
FOR BUILDING PERMITS


Address: 838 Keats st

Lot: _____

Block: _____

NCB: _____

REAR

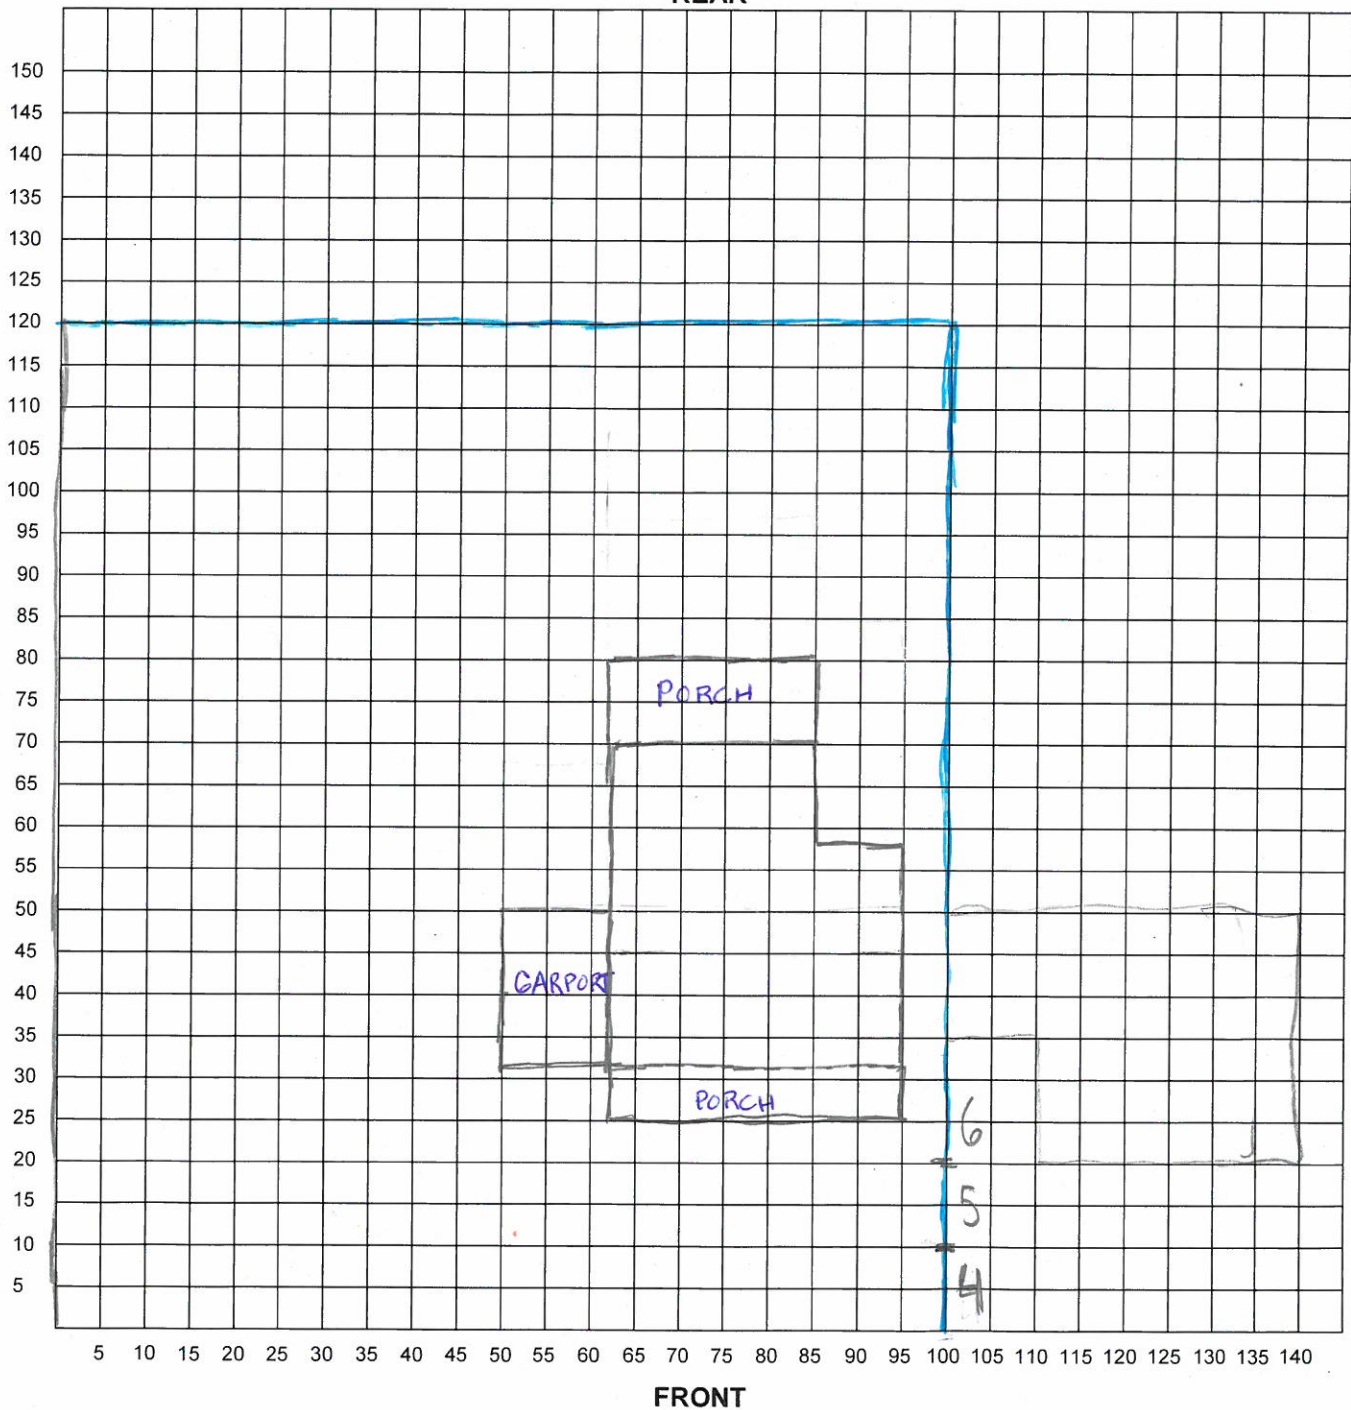

FRONT

I certify that the above plot plan shows all improvements on this property and that there will be no construction over easements. I also certify that I will build in compliance with the UDC and the 2015 IRC.

Date: _____

Signature of Applicant: _____

KEATS

6Ft Fence

Existing
Home



Board of Adjustment
Plot Plan for
Case No A-18-009



"NOT TO SCALE,
FOR ILLUSTRATIVE PURPOSES ONLY"
Council District: 5

838 Keats St

Development Services Department
City of San Antonio

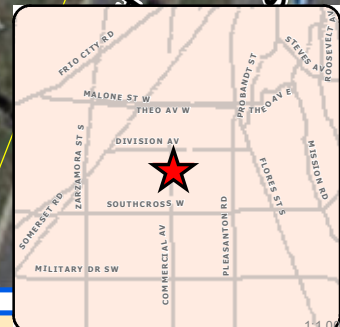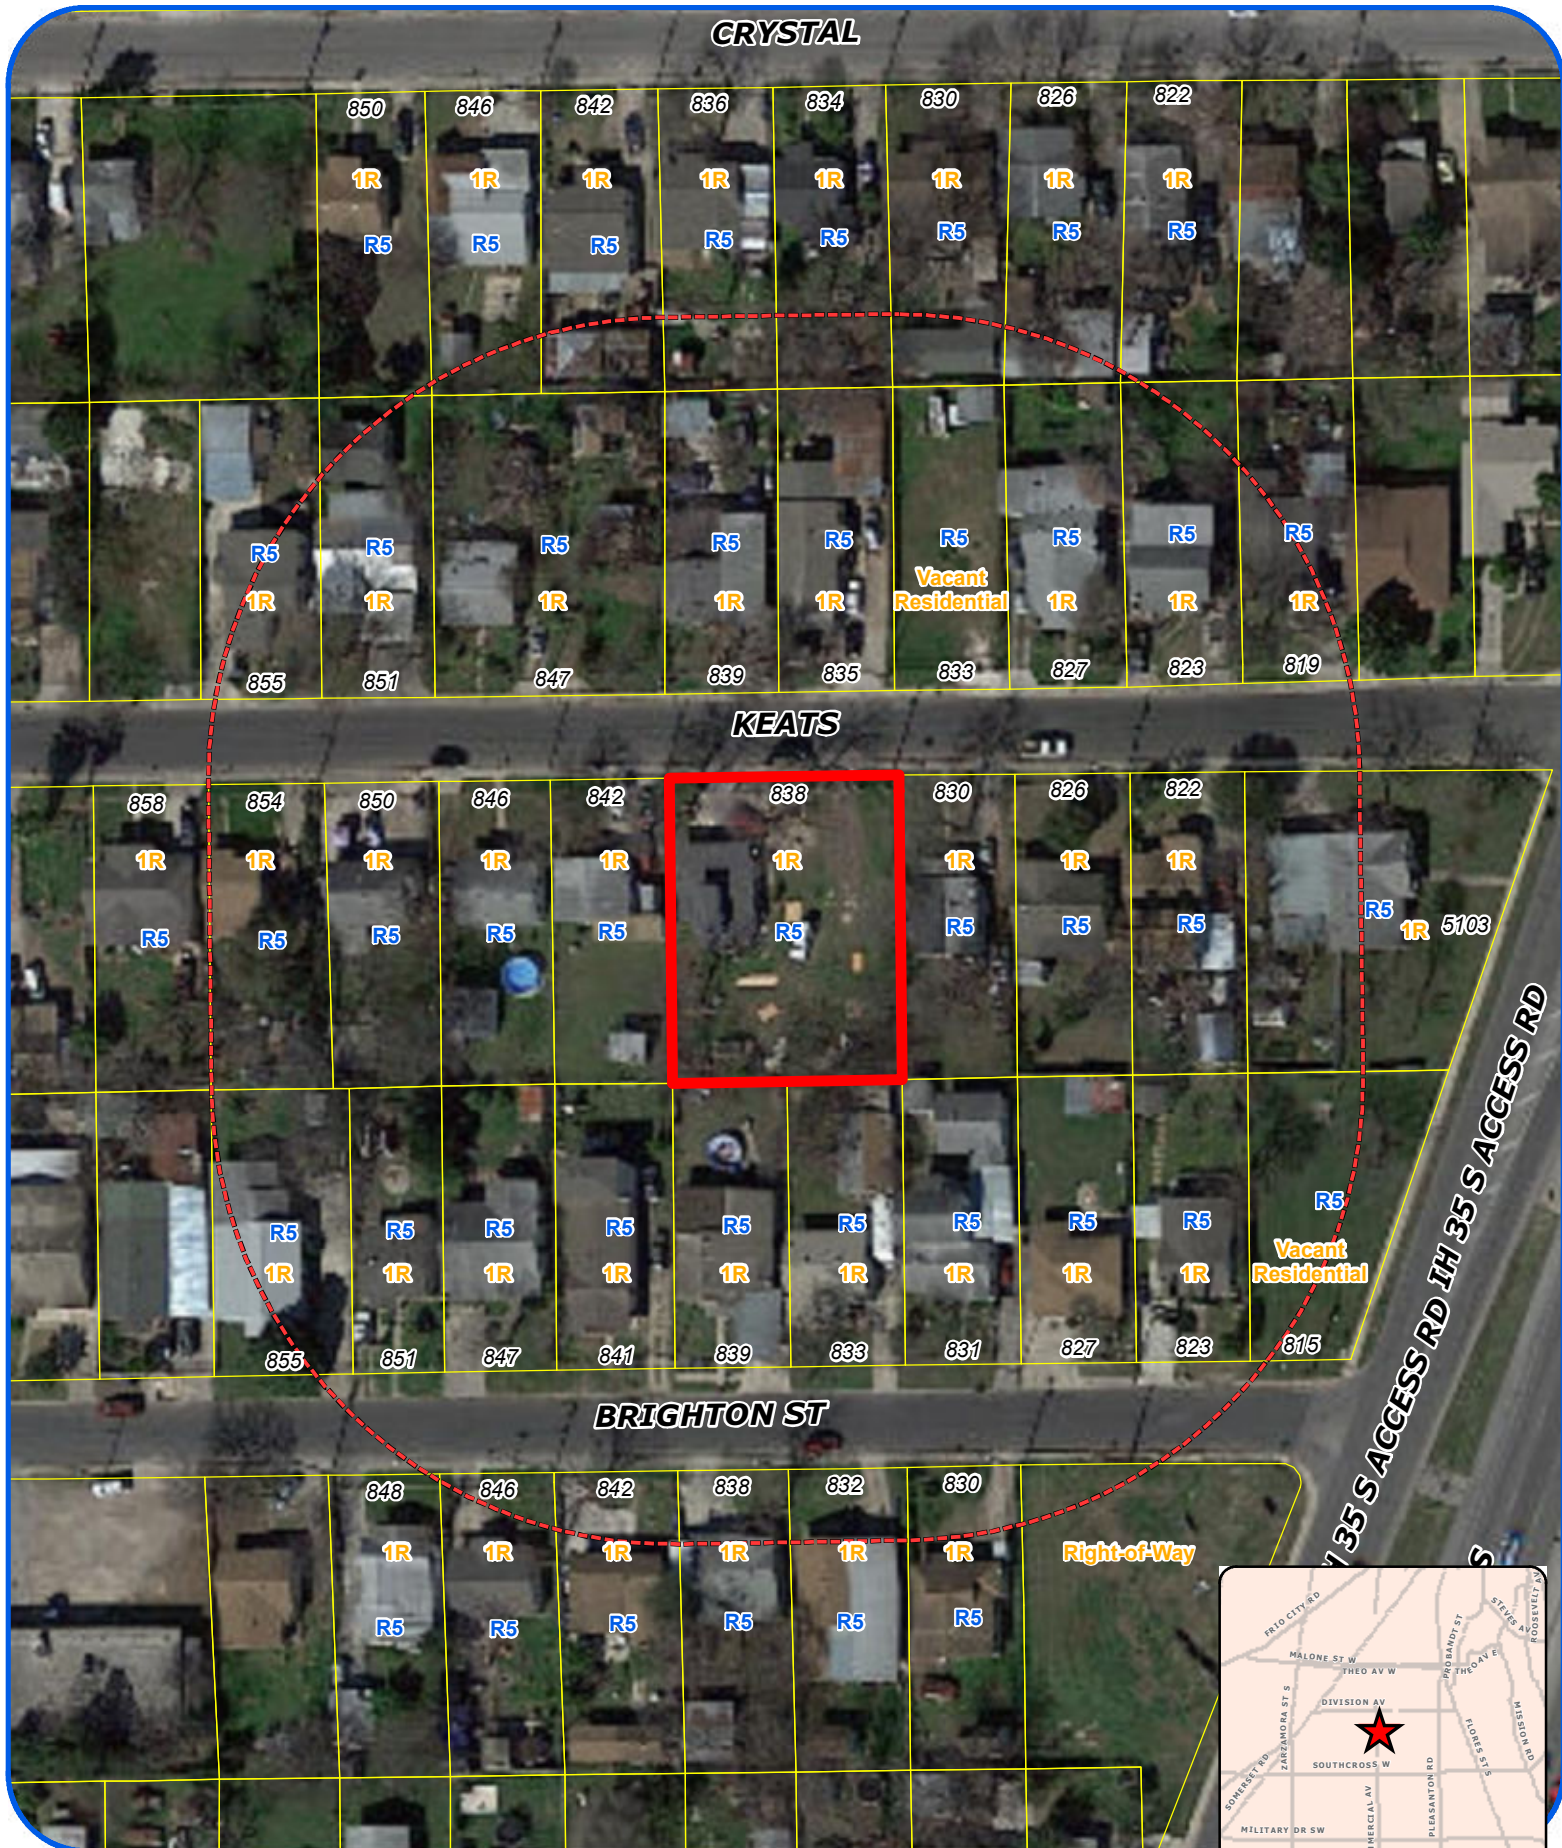

Board of Adjustment **Notification Plan for** **Case No A-18-009**



San Antonio City Limits
 Subject Property
 200' Notification Boundary
 Council District: 5

"NOT TO SCALE,
 FOR ILLUSTRATIVE PURPOSES ONLY"

Development Services Department
 City of San Antonio

Photos
Subject Property – 838 Keats Street



Subject Property – 838 Keats Street



Neighboring property



Neighboring property

