



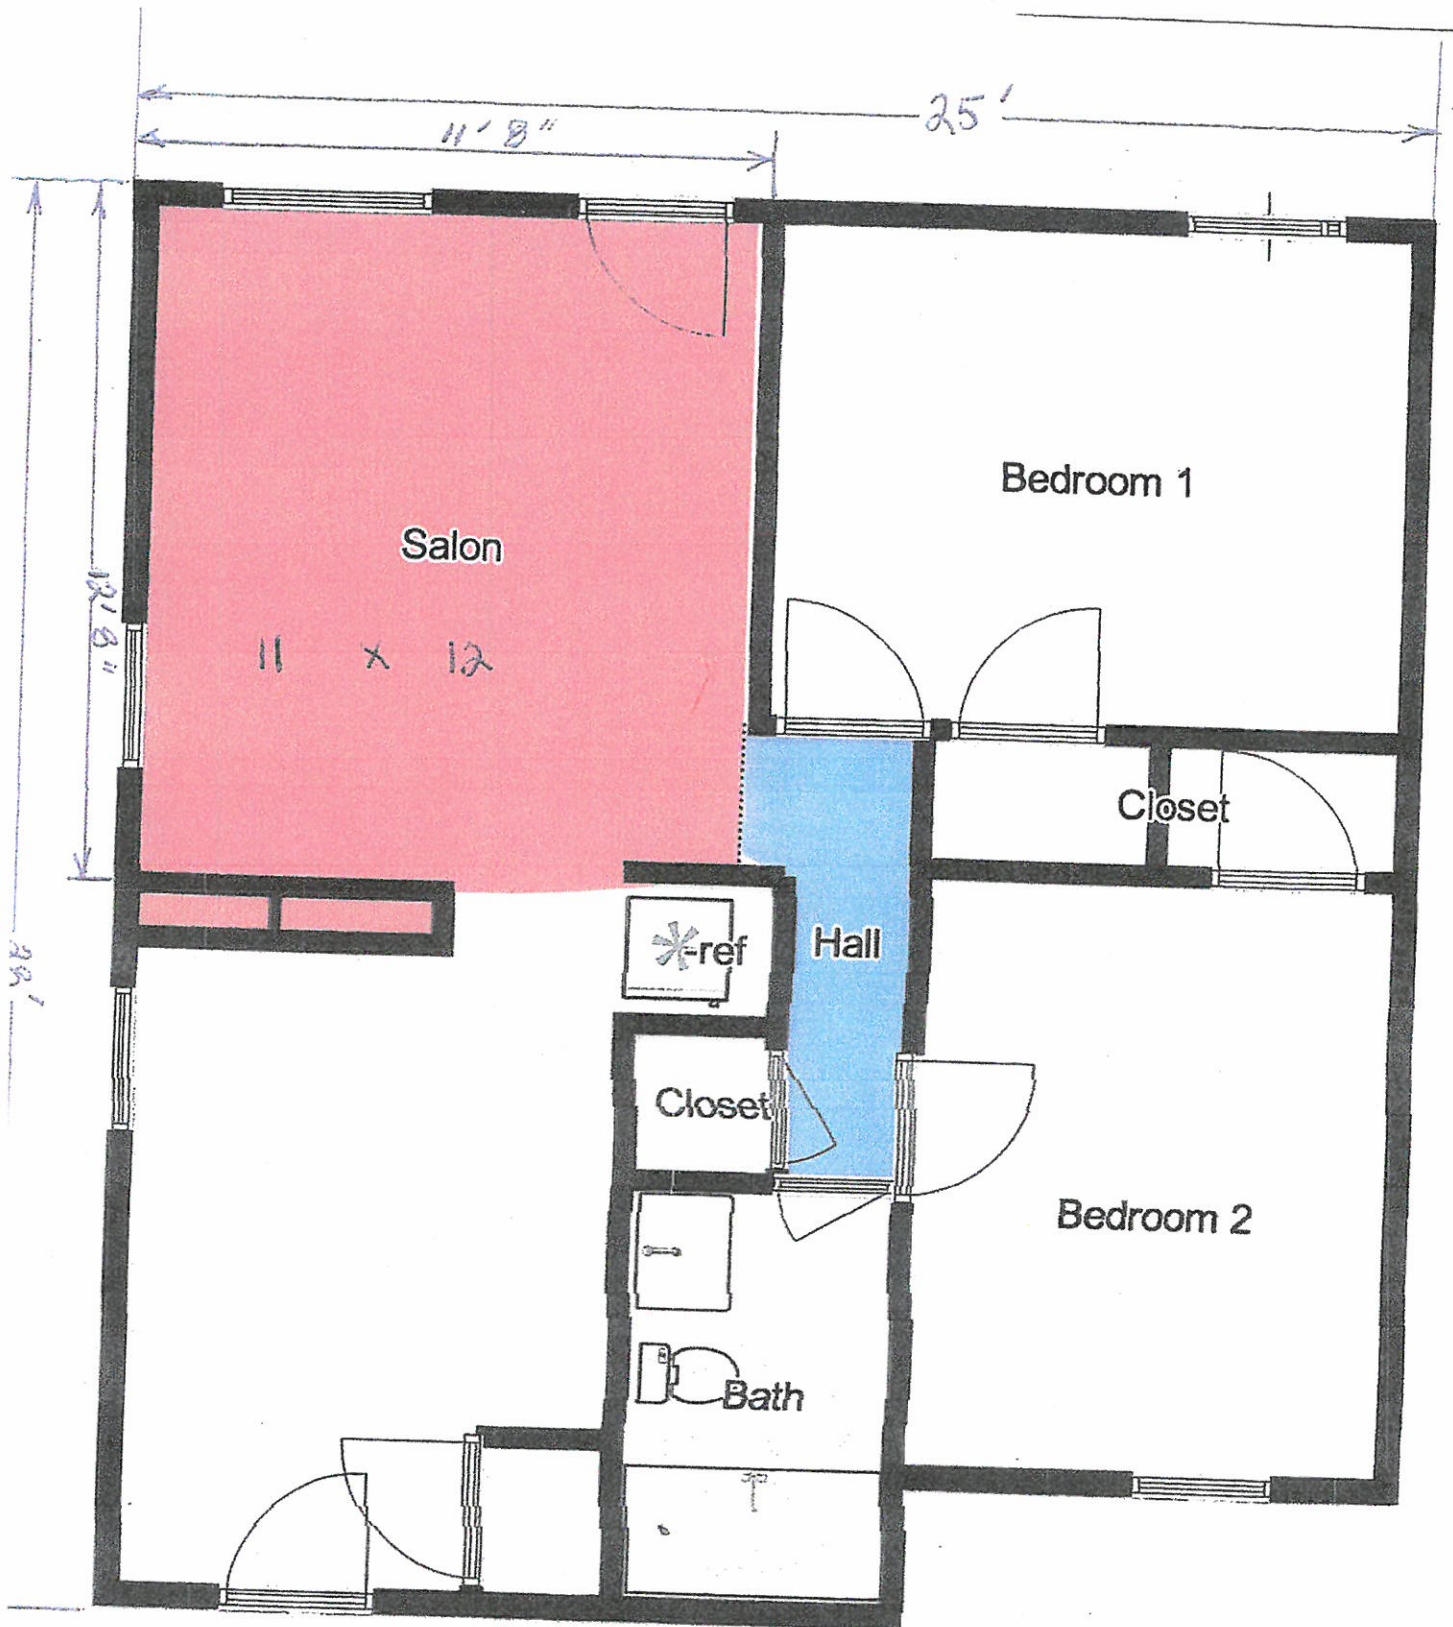

DREISS

WYOMING ST

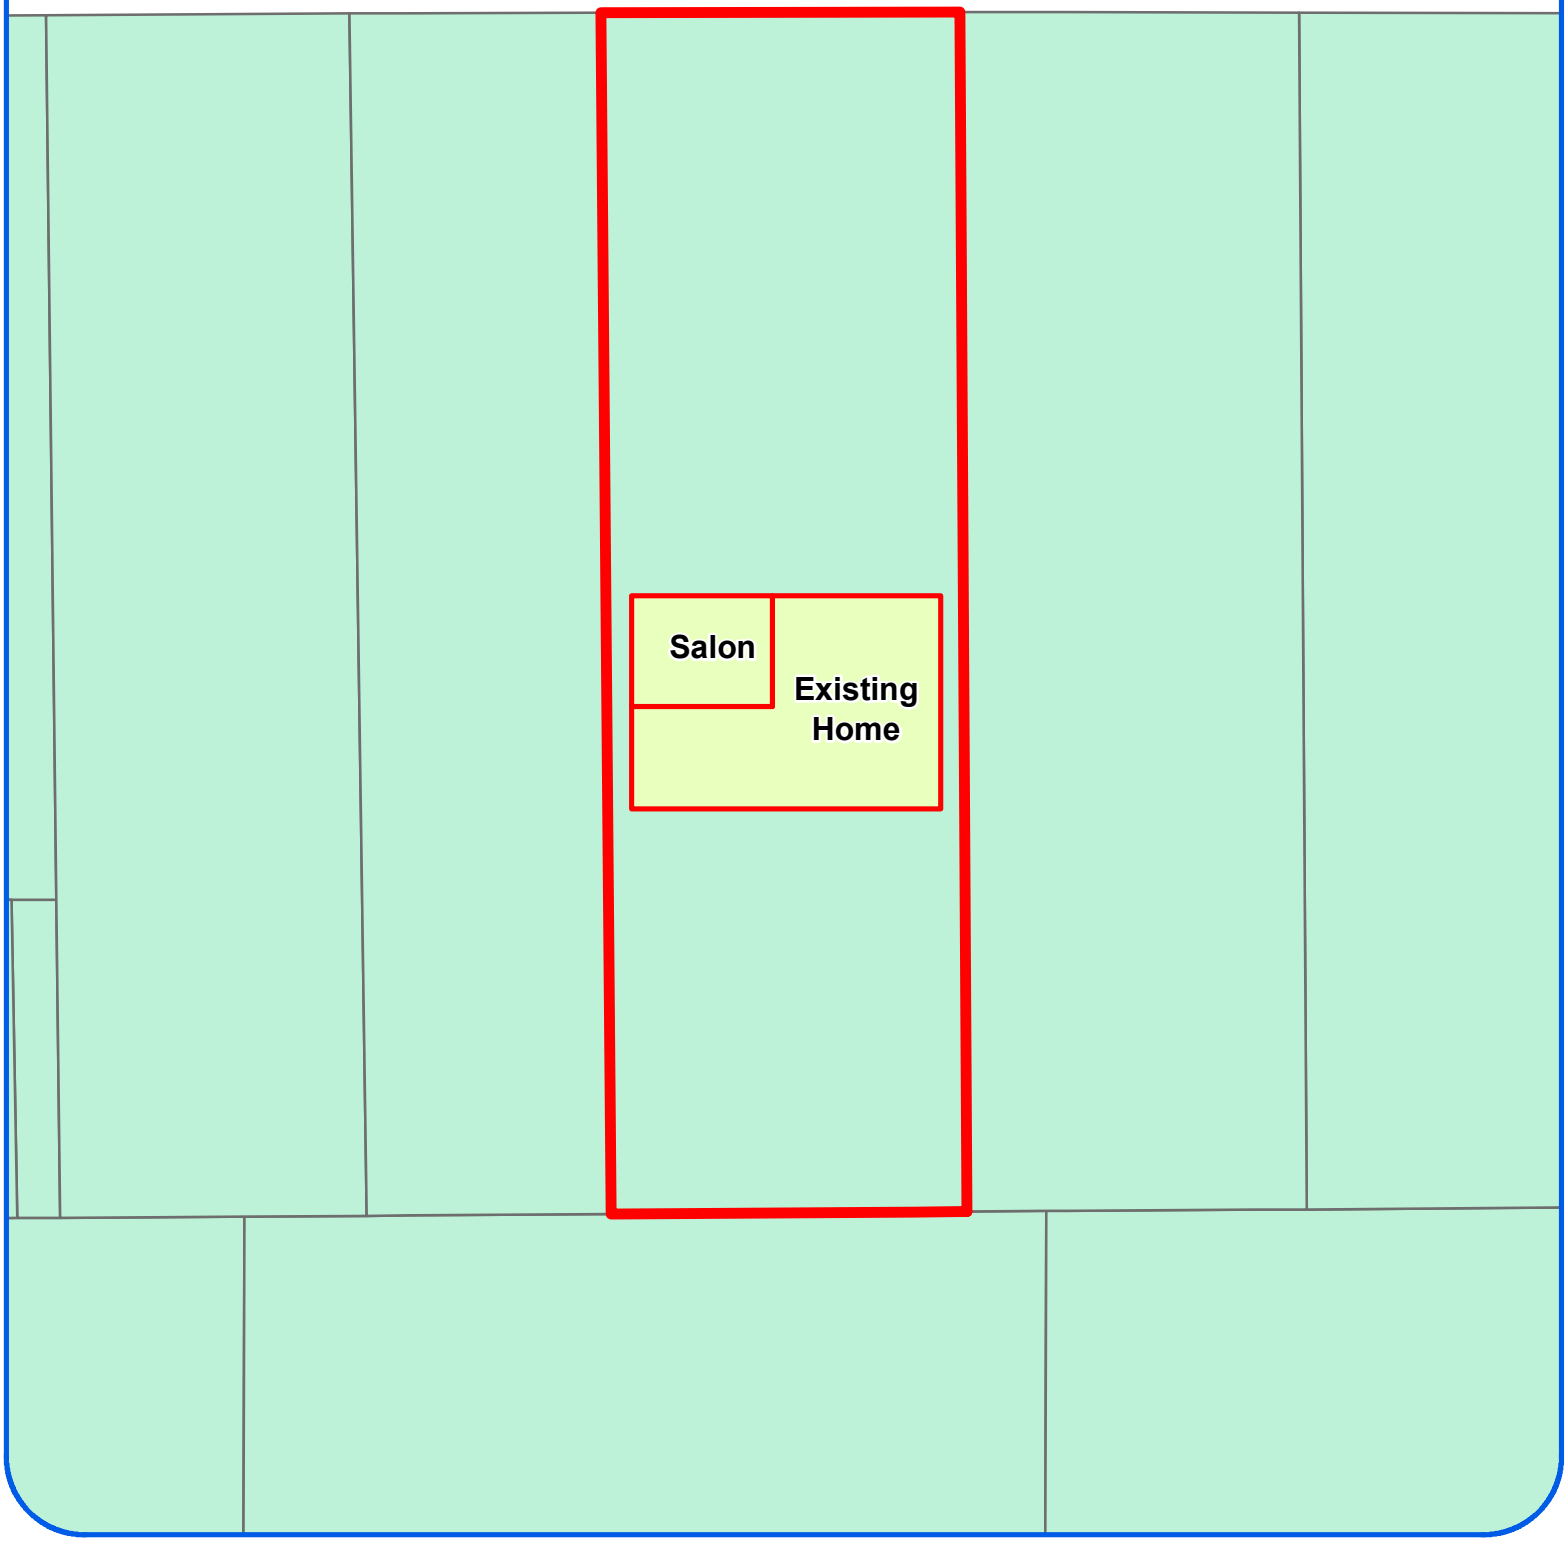

Board of Adjustment
Plot Plan for
Case No A-18-005



"NOT TO SCALE,
FOR ILLUSTRATIVE PURPOSES ONLY"
Council District: 2

1220 Wyoming St


Development Services Department
City of San Antonio



Board of Adjustment **Notification Plan for** **Case No A-18-005**



- San Antonio City Limits
- Subject Property
- 200' Notification Boundary
- Council District: 2

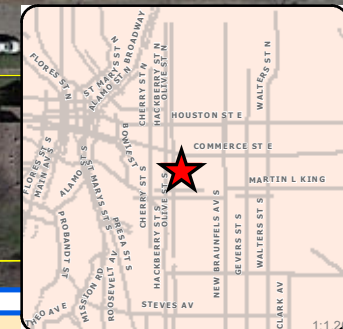

"NOT TO SCALE,
 FOR ILLUSTRATIVE PURPOSES ONLY"

Development Services Department
 City of San Antonio

Photos
Subject Property – 1220 Wyoming Street



Subject Property – 1220 Wyoming Street



Neighboring property



Neighboring property

