


PLOT PLAN FOR BUILDING PERMITS


Address: _____ Lot: _____ Block: _____ NCB: _____

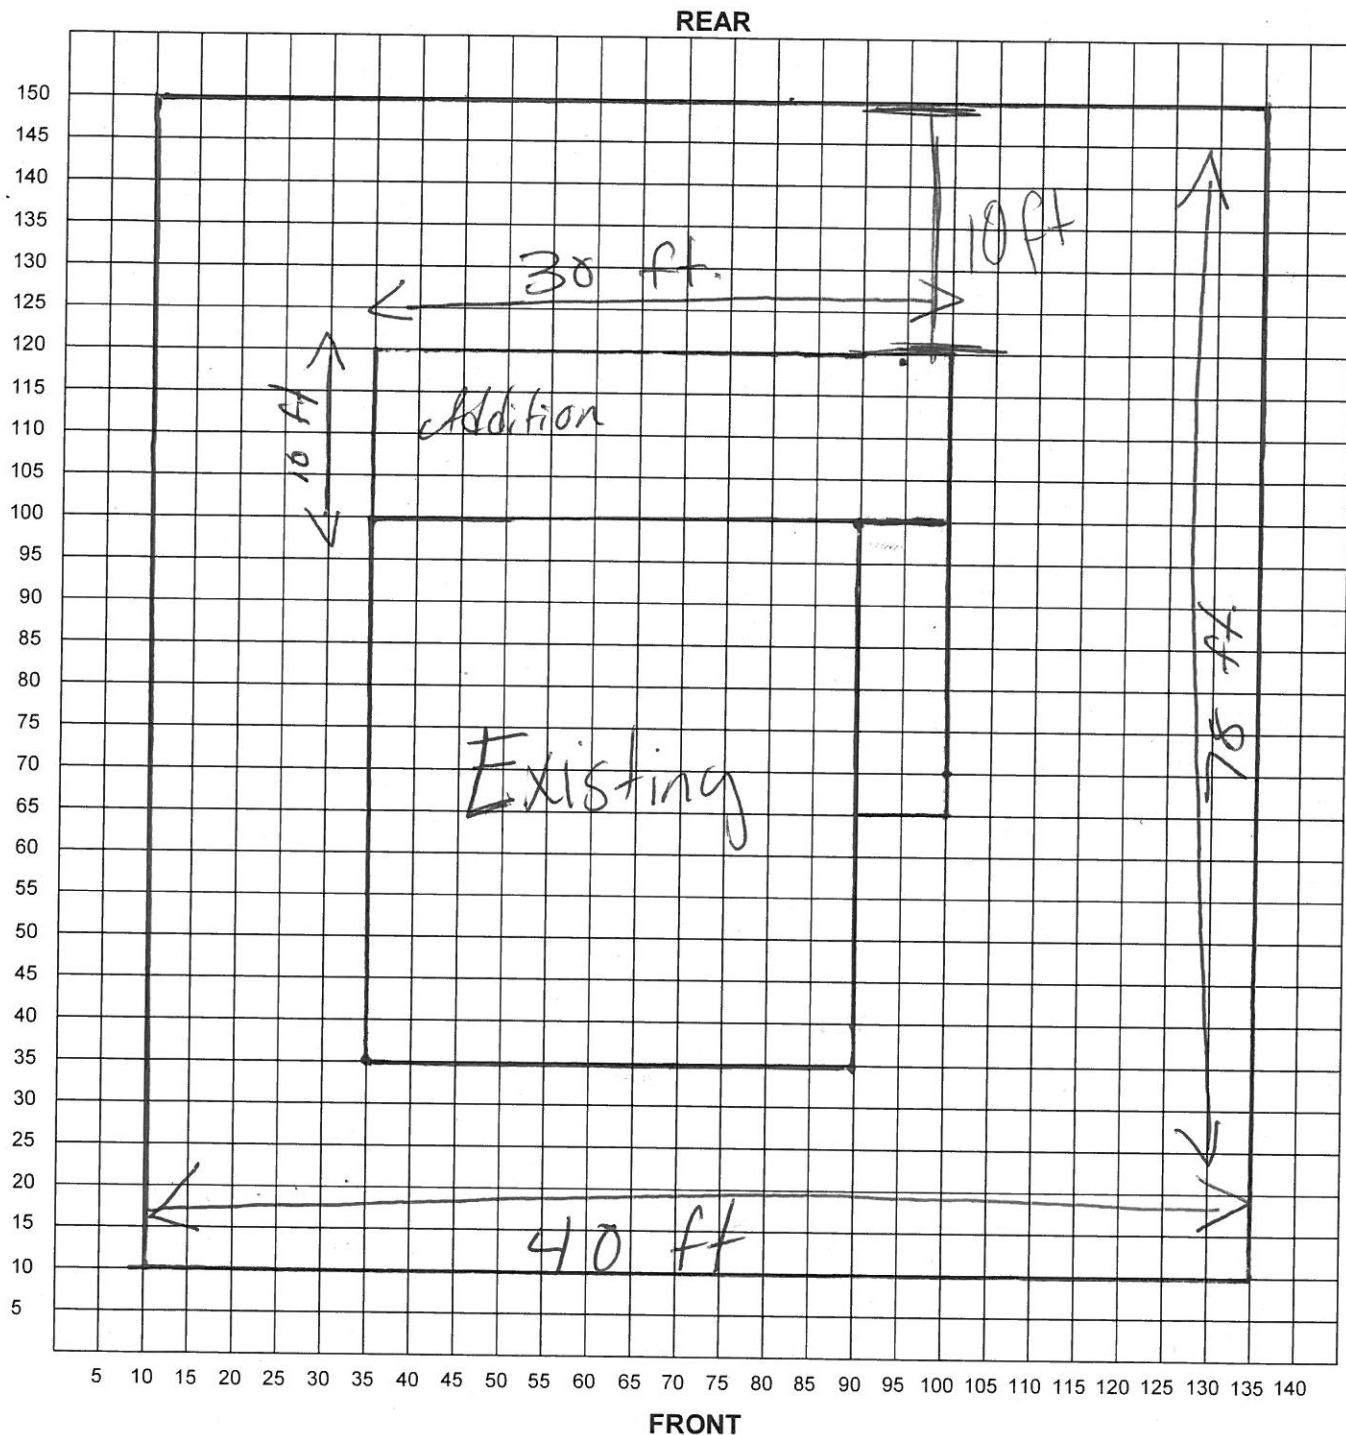

I certify that the above plot plan shows all improvements on this property and that there will be no construction over easements. I also certify that I will build in compliance with the UDC and the 2015 IRC.

Date: _____ Signature of Applicant: _____

PROSPECT

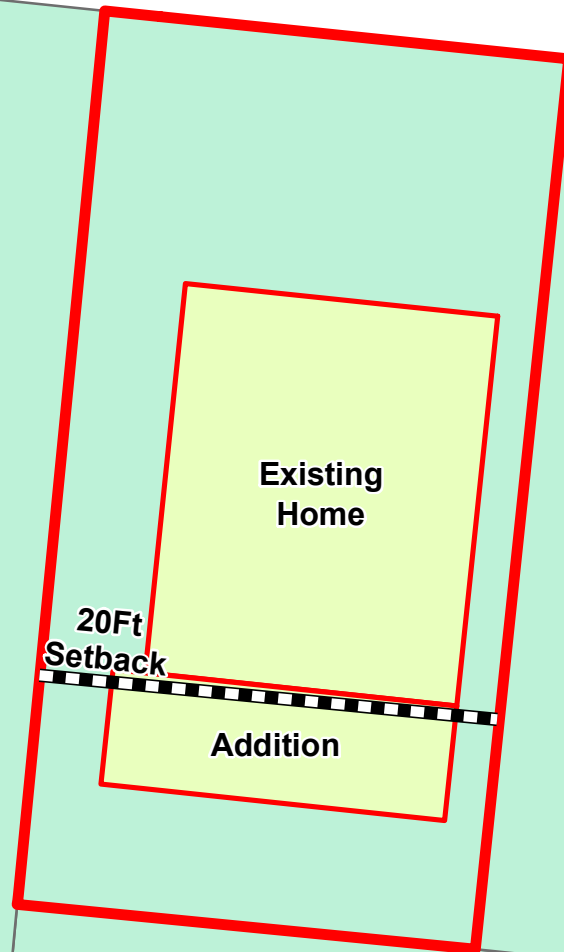


Board of Adjustment
Plot Plan for
Case No A-18-003



"NOT TO SCALE,
FOR ILLUSTRATIVE PURPOSES ONLY"
Council District: 4

230 Prospect Rd

Development Services Department
City of San Antonio

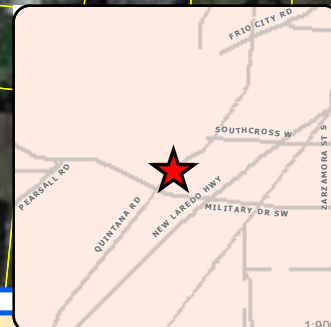

Board of Adjustment **Notification Plan for** **Case No A-18-003**



San Antonio City Limits
 Subject Property
 200' Notification Boundary
 Council District: 4



"NOT TO SCALE,
 FOR ILLUSTRATIVE PURPOSES ONLY"

Development Services Department
 City of San Antonio

Photos
Subject Property – 230 Prospect Road



Subject Property – 230 Prospect Road



Subject Property – 230 Prospect Road



Subject Property – 230 Prospect Road



Neighboring property



Neighboring property

