




Board of Adjustment
Plot Plan for
Case No A-18-002

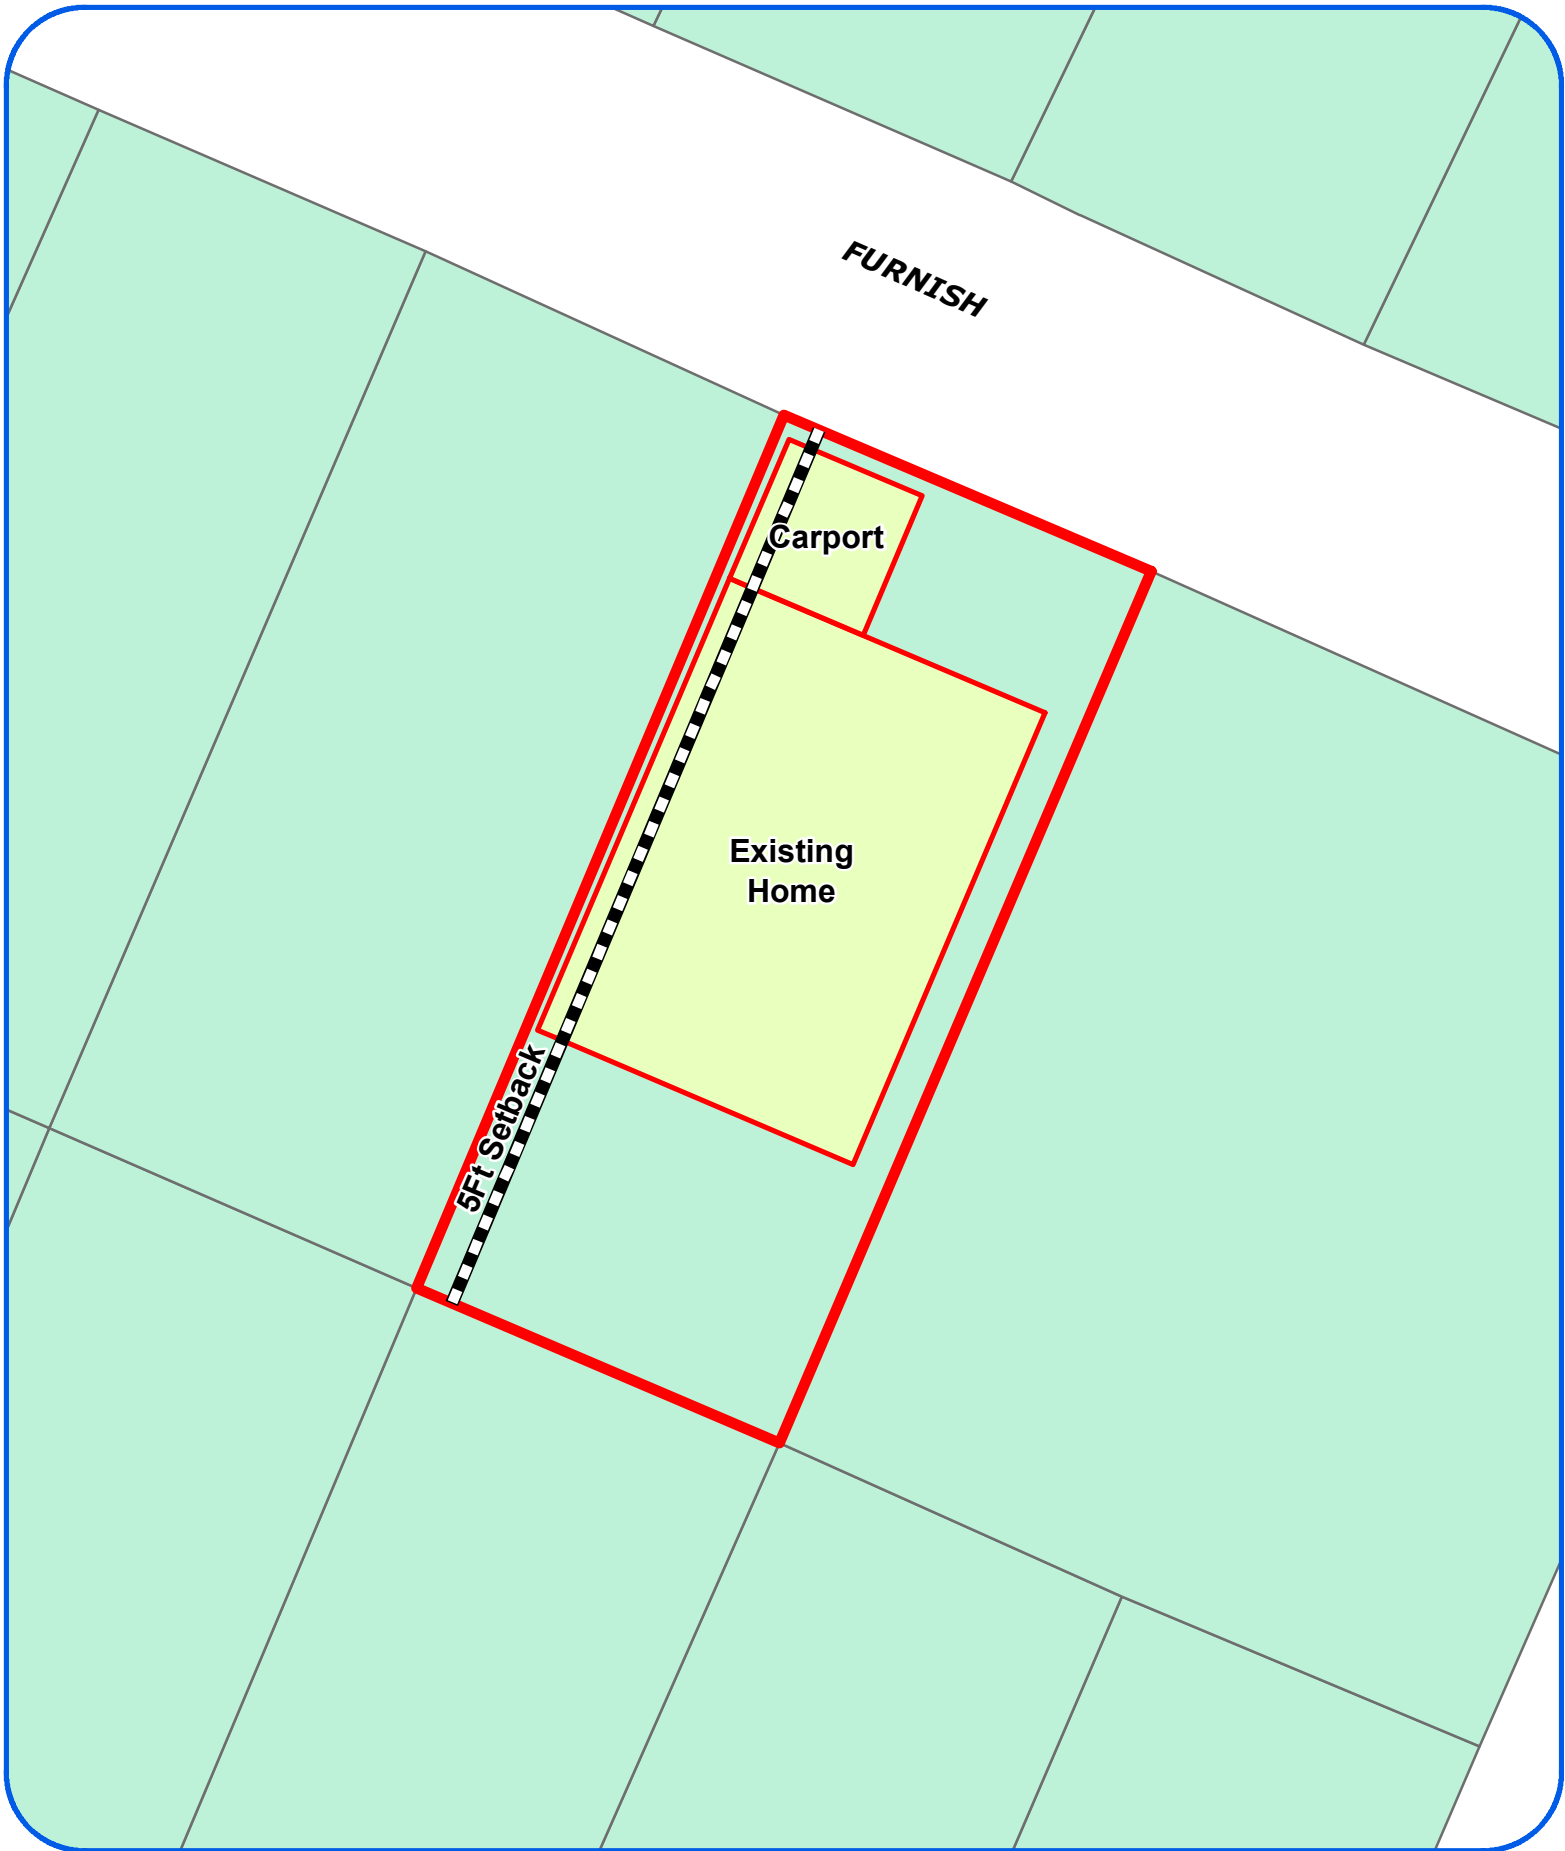


"NOT TO SCALE,
FOR ILLUSTRATIVE PURPOSES ONLY"
Council District: 5


210 Furnish Ave

Development Services Department
City of San Antonio

All metal
cat-poll (no Fire Hazard)

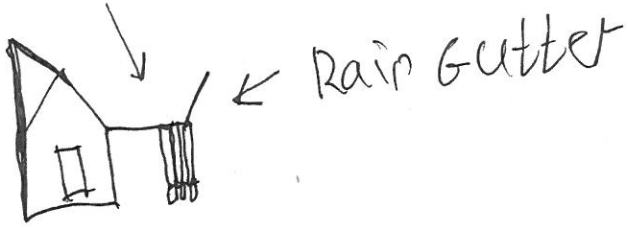

All metal no Fire Hazard
cat-poll

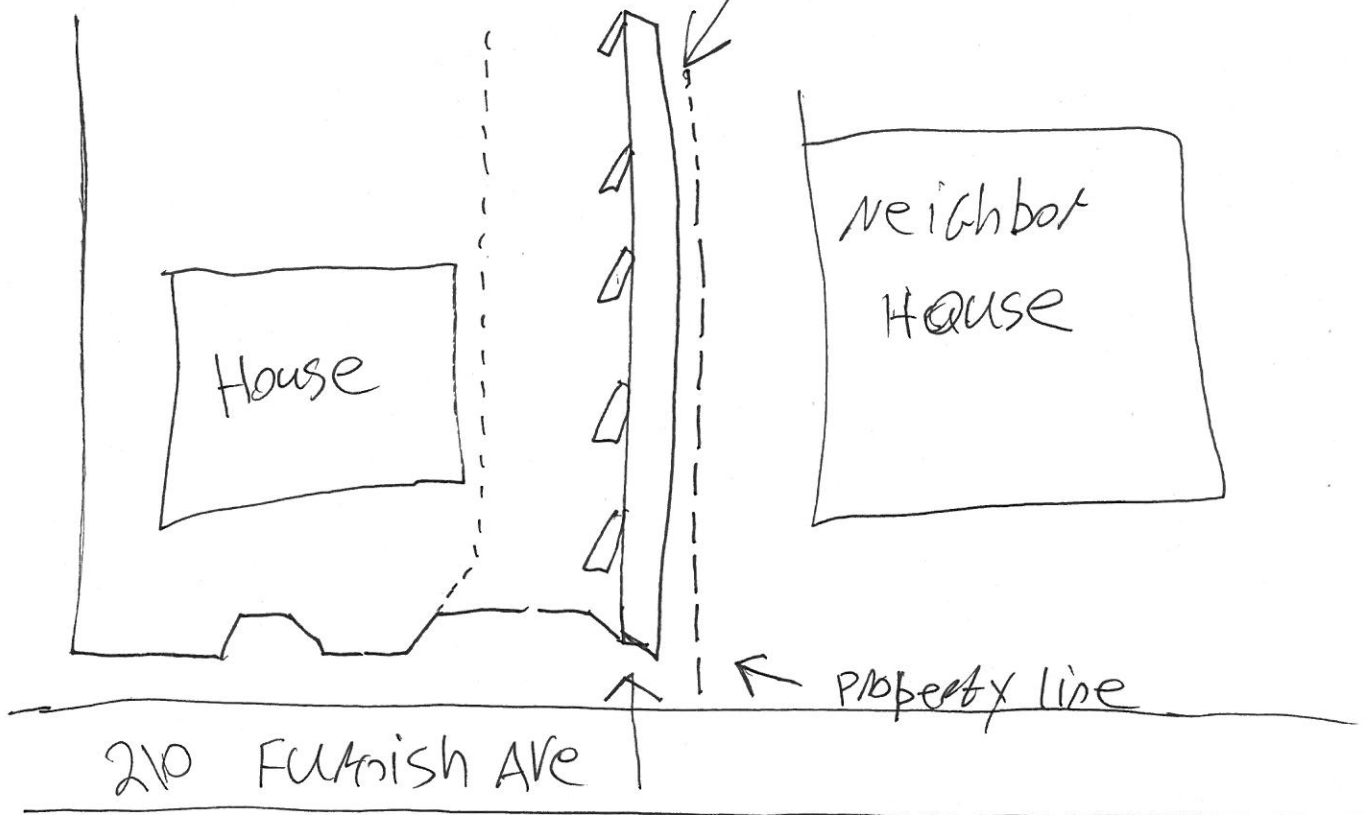

Rain
Gutter
for water protection

A-18-002
Subject Property – 210 Furnish Ave



Furnish Ave Streetscape (View to the West)



Subject Property (Carport View)



Subject Property (Carport View to the East)



Subject Property (Side View to the West)



Neighboring properties (View across the applicant's property)

