


Carport 20' x 125'

Address: 1121 Ashby Place

Lot: 39

Block: 2

NCB: 303

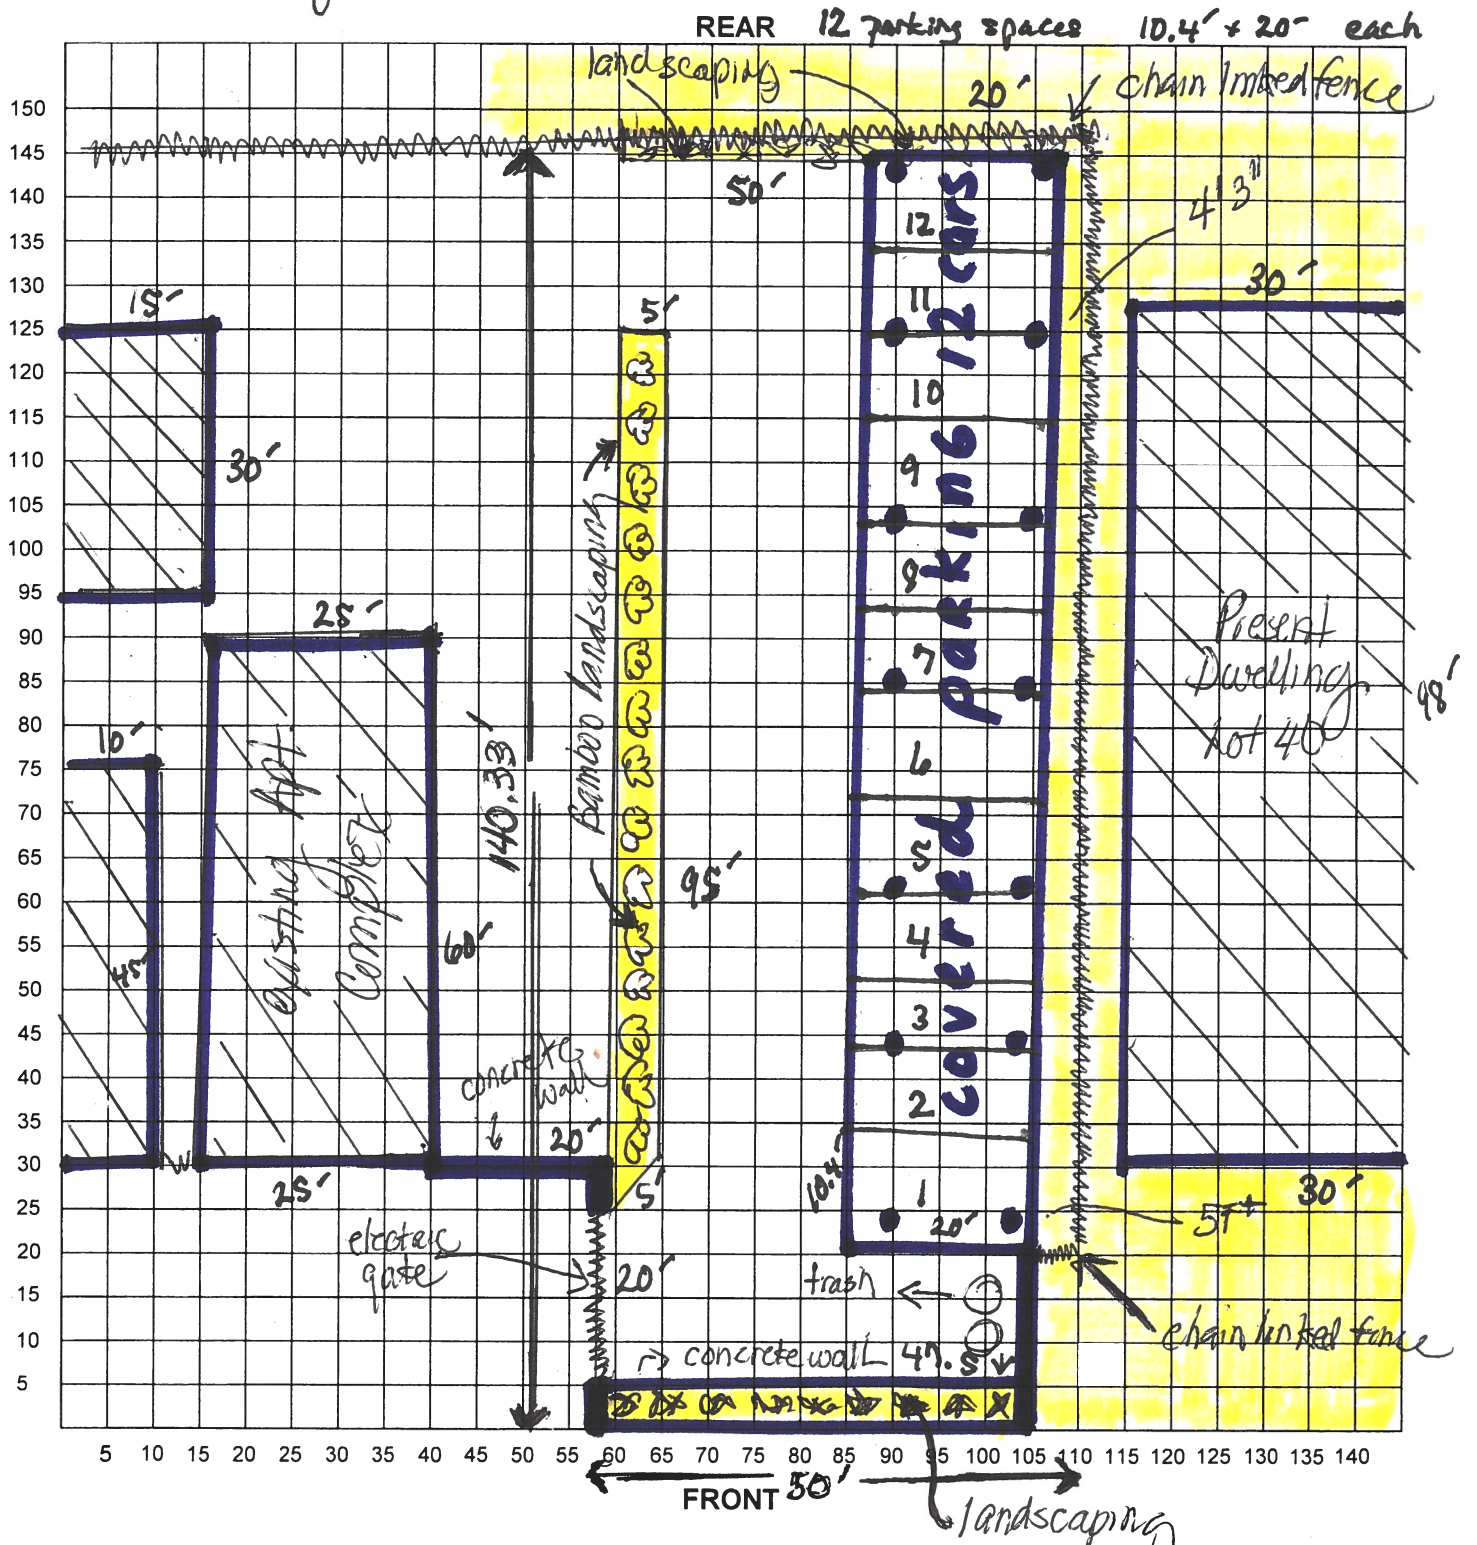


I certify that the above plot plan shows all improvements on this property and that there will be no construction over easements. I also certify that I will build in compliance with the UDC and the 2015 IRC.

Date: 6/6/17

Signature of Applicant: 

Z2018055

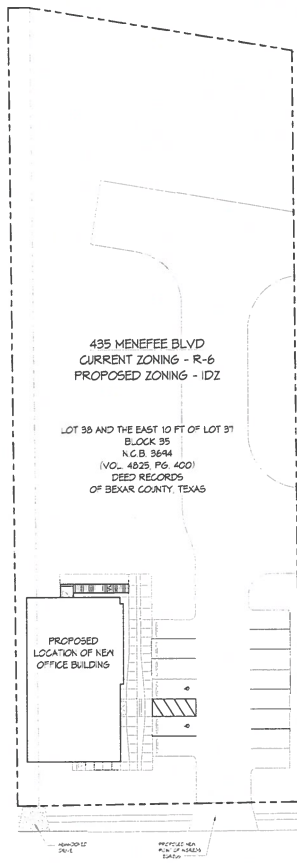

SCALE: 1" = 20'-0"

GNA
GNA ARCHITECTURE
300 CORNHILL STREET, SUITE 1800
SAN ANTONIO, TEXAS 78205
P. 210.548.1800

ARCHITECT'S SEAL

ARCHITECT: GERRARDO S. KORENA
AIA REGISTRATION NUMBER: 15716
NOT FOR REGULATORY APPROVAL
PERMITTING OR CONSTRUCTION

CONSULTANTS LOGO

CONSULTANTS SEAL

REVISION	NO.	DESCRIPTION	DATE

NEW OFFICE BUILDING FOR
CG CONSTRUCTION
411 MENEFEE BLVD
SAN ANTONIO, TX 78201

PROJECT NO.	5-018
SHEET SCALE DATE	8-20-11
DRAWN BY	RD
CHECKED BY	GN
DESCRIPTION	

ZONING SITE PLAN
SHEET NO.

ZO.1



ZIGA ARCHITECTURE STUDIO
Architecture | Interiors | Historic Preservation

Donna Marie Romo

DCF Legacy Partners LLC


schematic design: preliminary site plan

1/16" = 1'-0"

11-09-17

1824 + 1826 HAYS, .21 ACRES

22618047

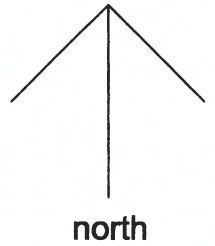

HAYS ST.

