

Board of Adjustment **Notification Plan for** **Case No A-18-023**




- San Antonio City Limits
- Subject Property
- 200' Notification Boundary
- Council District: 2



"NOT TO SCALE,
 FOR ILLUSTRATIVE PURPOSES ONLY"

Development Services Department
 City of San Antonio

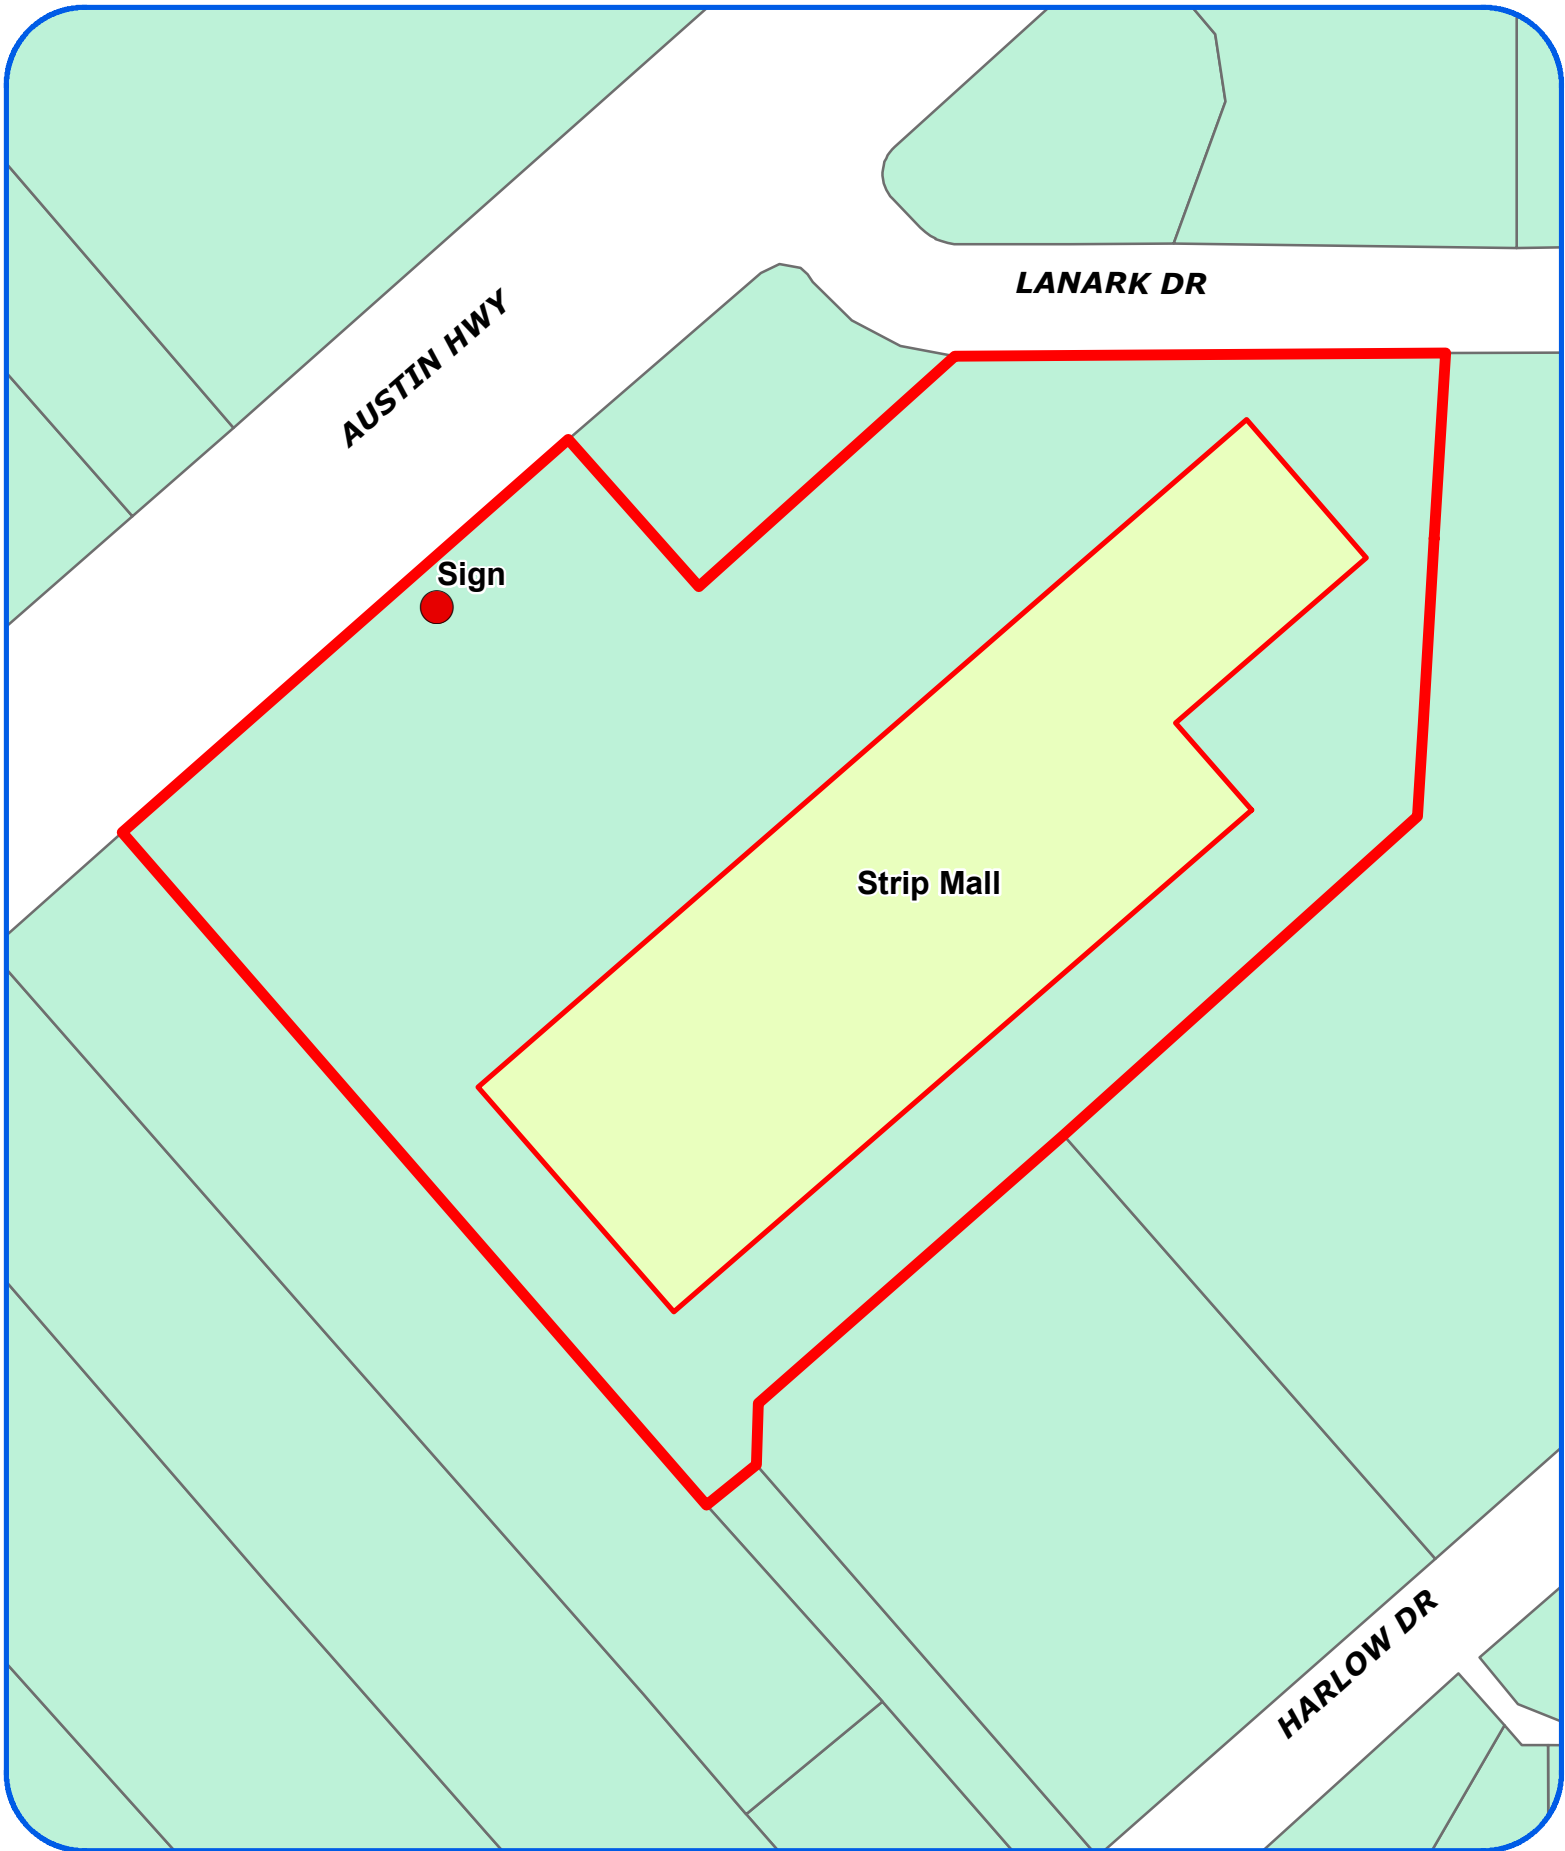

Board of Adjustment
Plot Plan for
Case No A-18-023



"NOT TO SCALE,
FOR ILLUSTRATIVE PURPOSES ONLY"
Council District: 2

2000 Block of Austin Highway

Development Services Department
City of San Antonio

AUSTIN HWY.
(U.S. 81)

PREMISES




SPACING

80'

New

N 60° 50' 25" E 314.94'

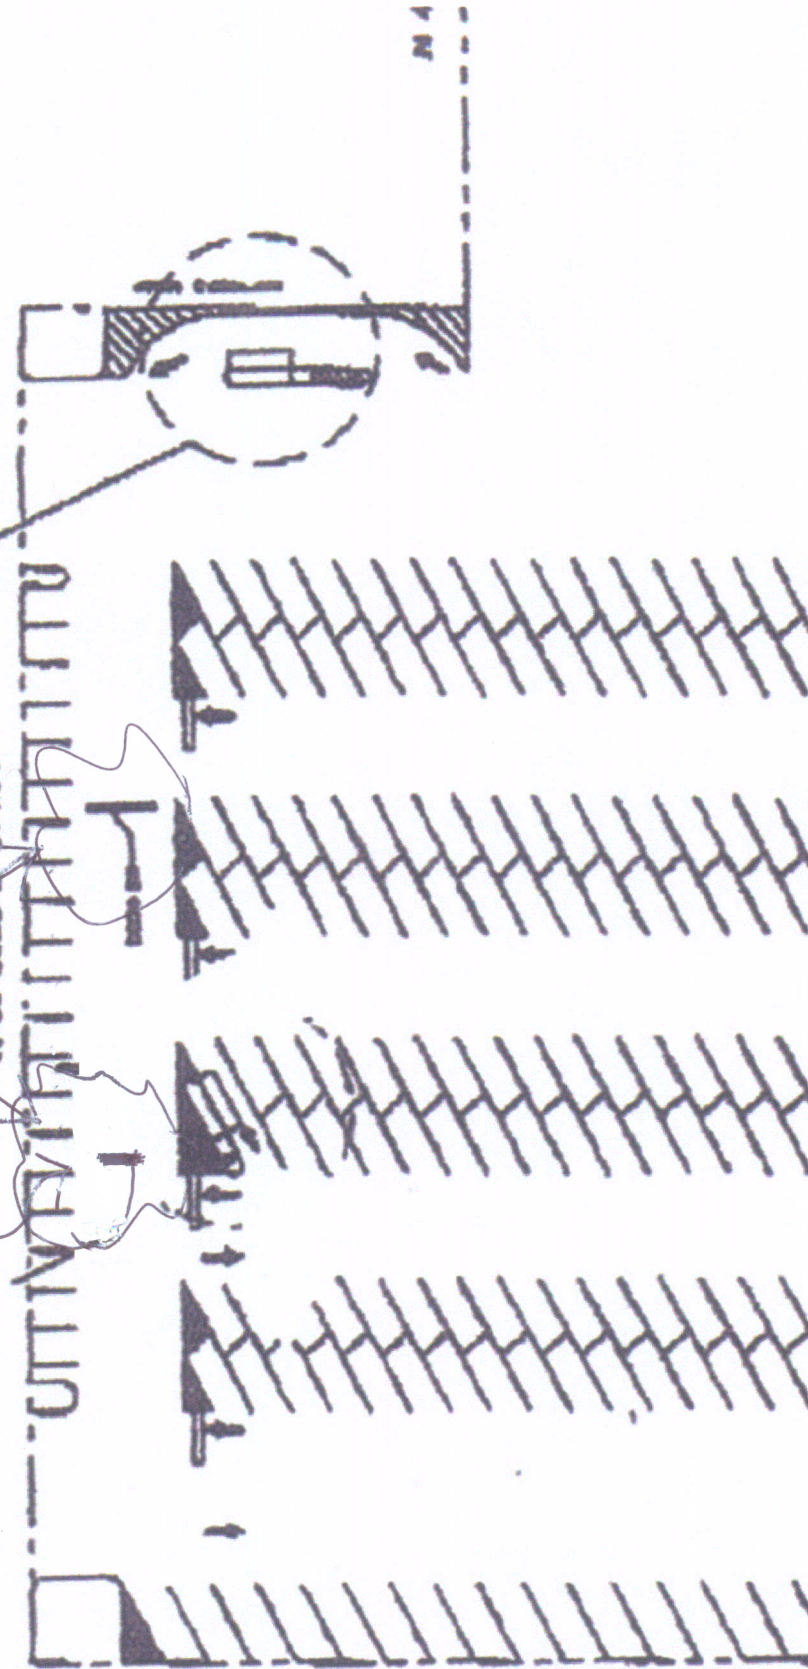

Existing

Southwest Bank
U.S. & LAMAR
San Antonio, Texas


Security Vault Works, Inc.
10675 Study Trail,
Dallas, Texas 75230
Phone 214/534-9760
Fax 214/534-9756
Corporate Security
001-800-333-3333
001-800-333-3333
001-800-333-3333

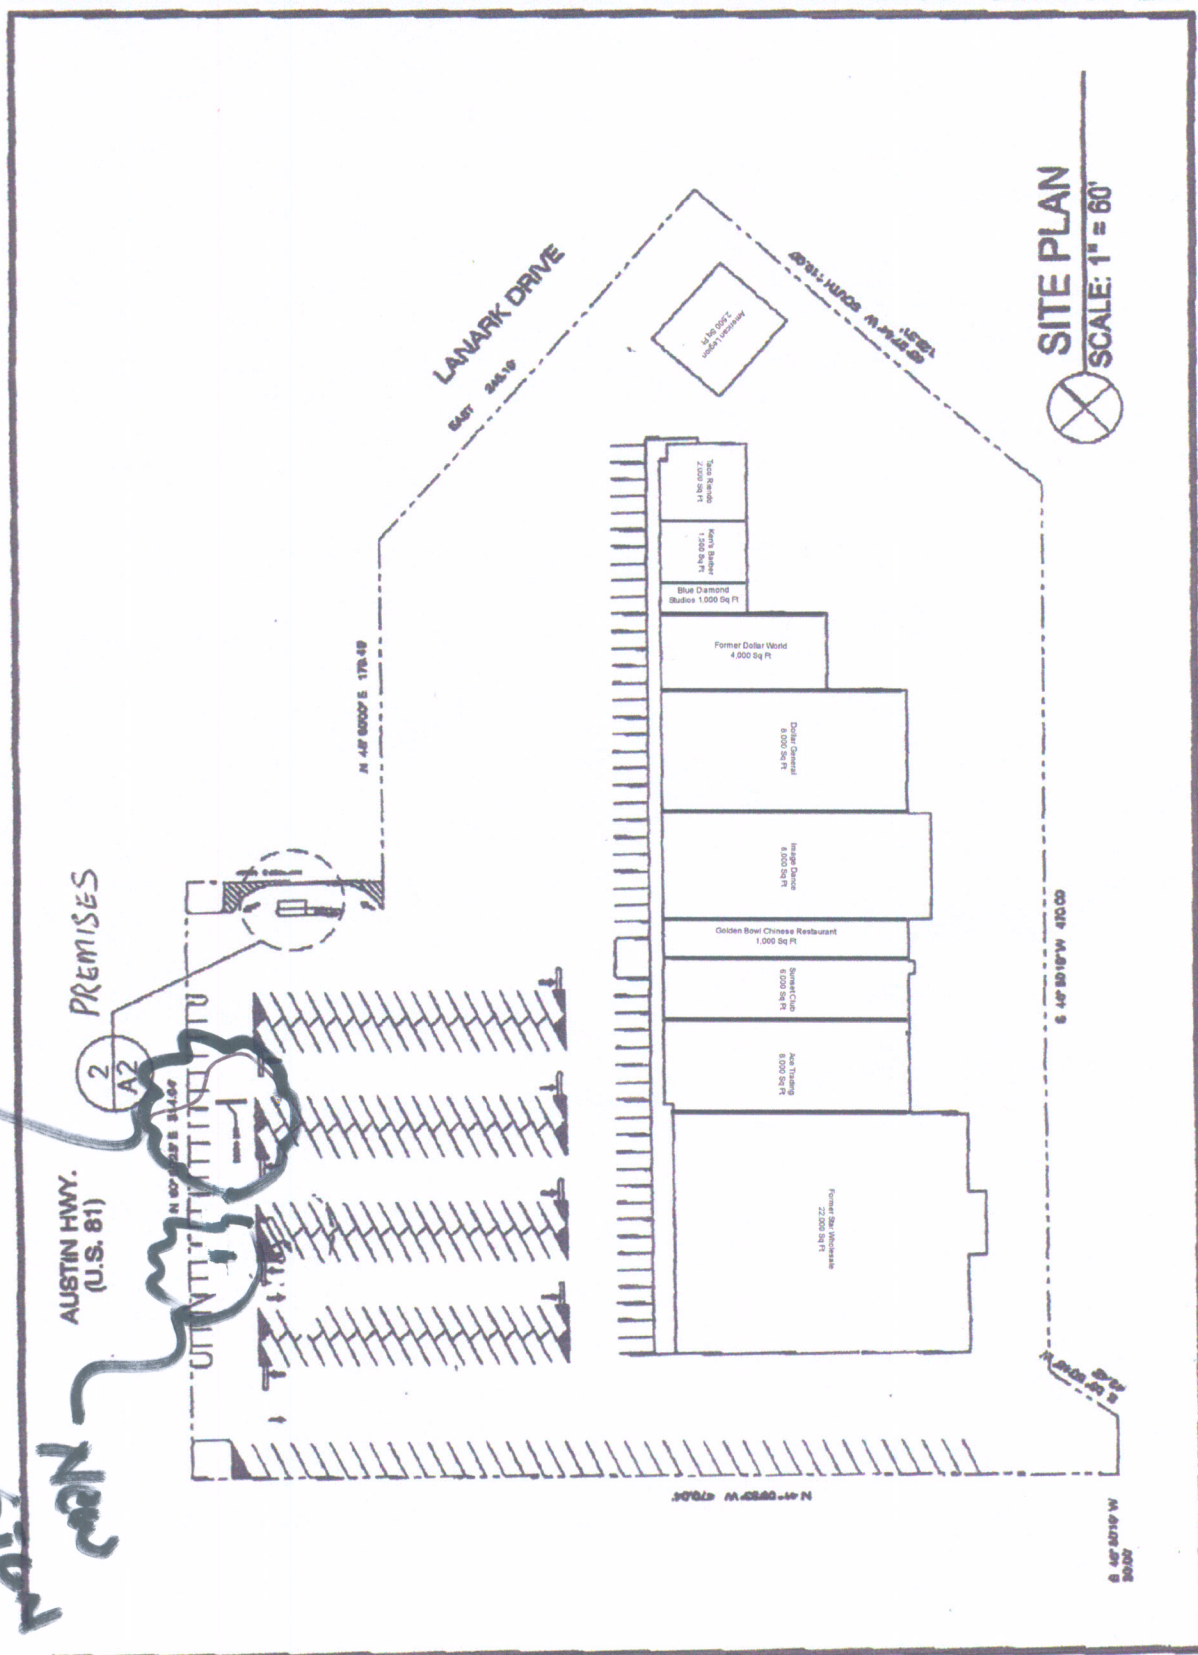



**BUDGET
SIGNS**

2801 WEST AVE
SAN ANTONIO, TX
78201
(210)349-7446
FAX (210)342-9800
www.budsigns.com
TSCL# 18746

CLIENT APPROVAL

- ☐ APPROVED AS SUBMITTED
☐ APPROVED AS NOTED
☐ REVISE AND RESUBMIT


•
Client Signature

.....
Date

Contact:

WES PUTMAN
wes@budsigns.com



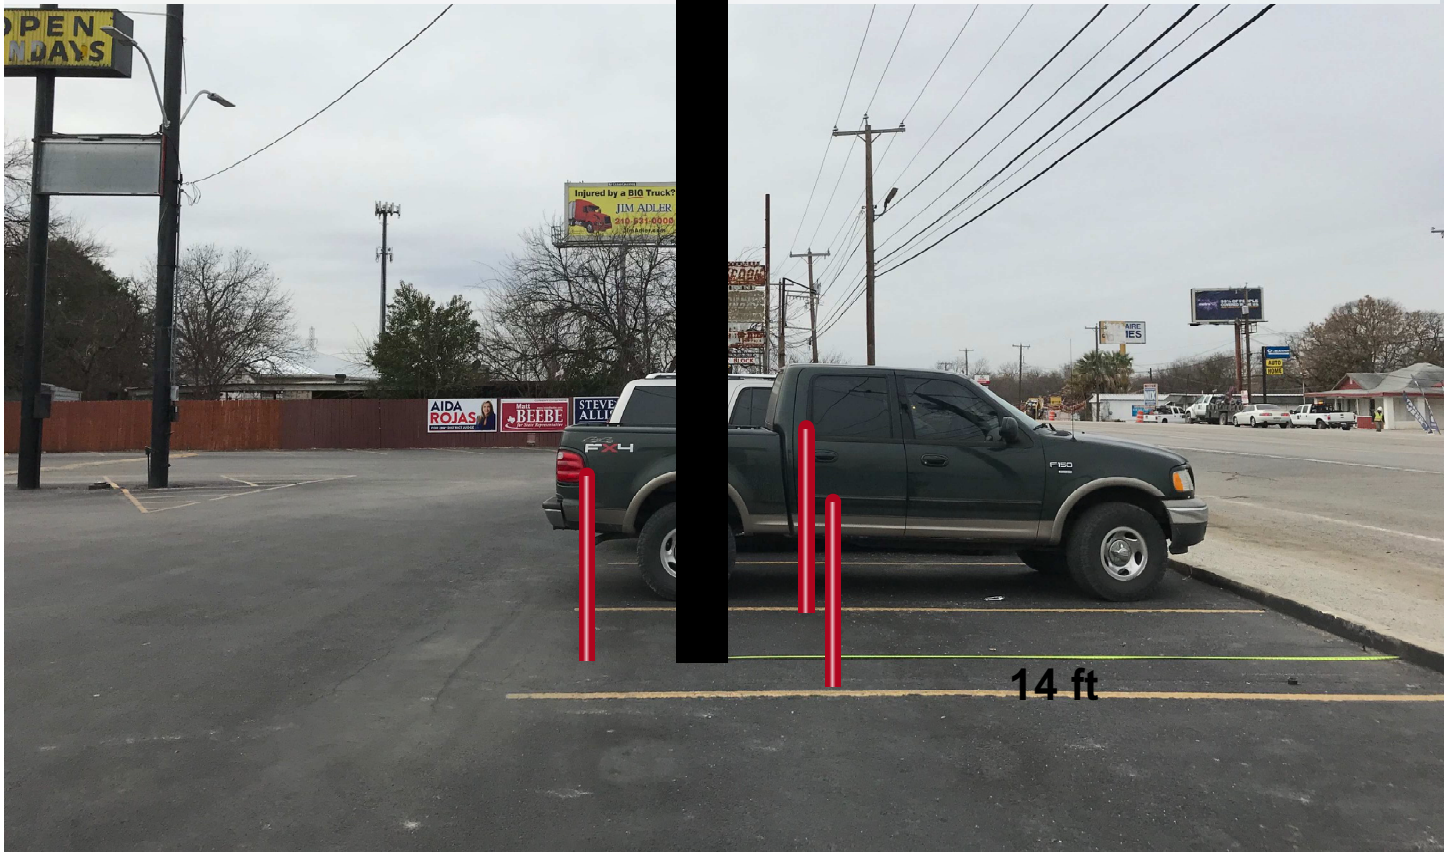

**BUDGET
SIGNS**

2801 WEST AVE
SAN ANTONIO, TX
78201
(210)349-7446
FAX (210)342-9800
www.budsigns.com
TSCL# 18746

CLIENT APPROVAL

- ☐ APPROVED AS SUBMITTED
☐ APPROVED AS NOTED
☐ REVISE AND RESUBMIT

Client Signature

Date

Contact:

WES PUTMAN
wes@budsigns.com





**BUDGET
SIGNS**

2801 WEST AVE
SAN ANTONIO, TX
78201
(210)349-7446
FAX (210)342-9800
www.budsigns.com
TSCL# 18746

CLIENT APPROVAL

- ☐ APPROVED AS SUBMITTED
☐ APPROVED AS NOTED
☐ REVISE AND RESUBMIT

Client Signature

Date

Contact:
WES PUTMAN
wes@budsigns.com





Proposed Double Sided Emc Sign On Pole
2 Single Sided Units To Create A Double Sided Sign
Mounted To A 12.75" Diameter Pipe
3 Bollards To Be Installed To Protect Sign From Cars
Pole To Be Installed 14 Feet From Sidewalk

BUDGET SIGNS 2801 WEST AVE SAN ANTONIO, TX 78201 (210)349-7446 FAX (210)342-9800 www.budgetsigns.com TSCL# 18746	CLIENT APPROVAL <input type="checkbox"/> APPROVED AS SUBMITTED <input type="checkbox"/> APPROVED AS NOTED <input type="checkbox"/> REVISE AND RESUBMIT		Contact: WES PUTMAN wes@budgetsigns.com
	Client Signature _____ Date _____		

Photos
Subject Property – 2000 Block of Austin Highway



Existing, Non-Conforming Multi-Tenant Sign



Tri-Pole Sign Base To Be Removed

