


# **Board of Adjustment** **Notification Plan for** **Case No A-18-024**




San Antonio City Limits  
 Subject Property  
 200' Notification Boundary  
 Council District: 3

"NOT TO SCALE,  
 FOR ILLUSTRATIVE PURPOSES ONLY"  
 Development Services Department  
 City of San Antonio

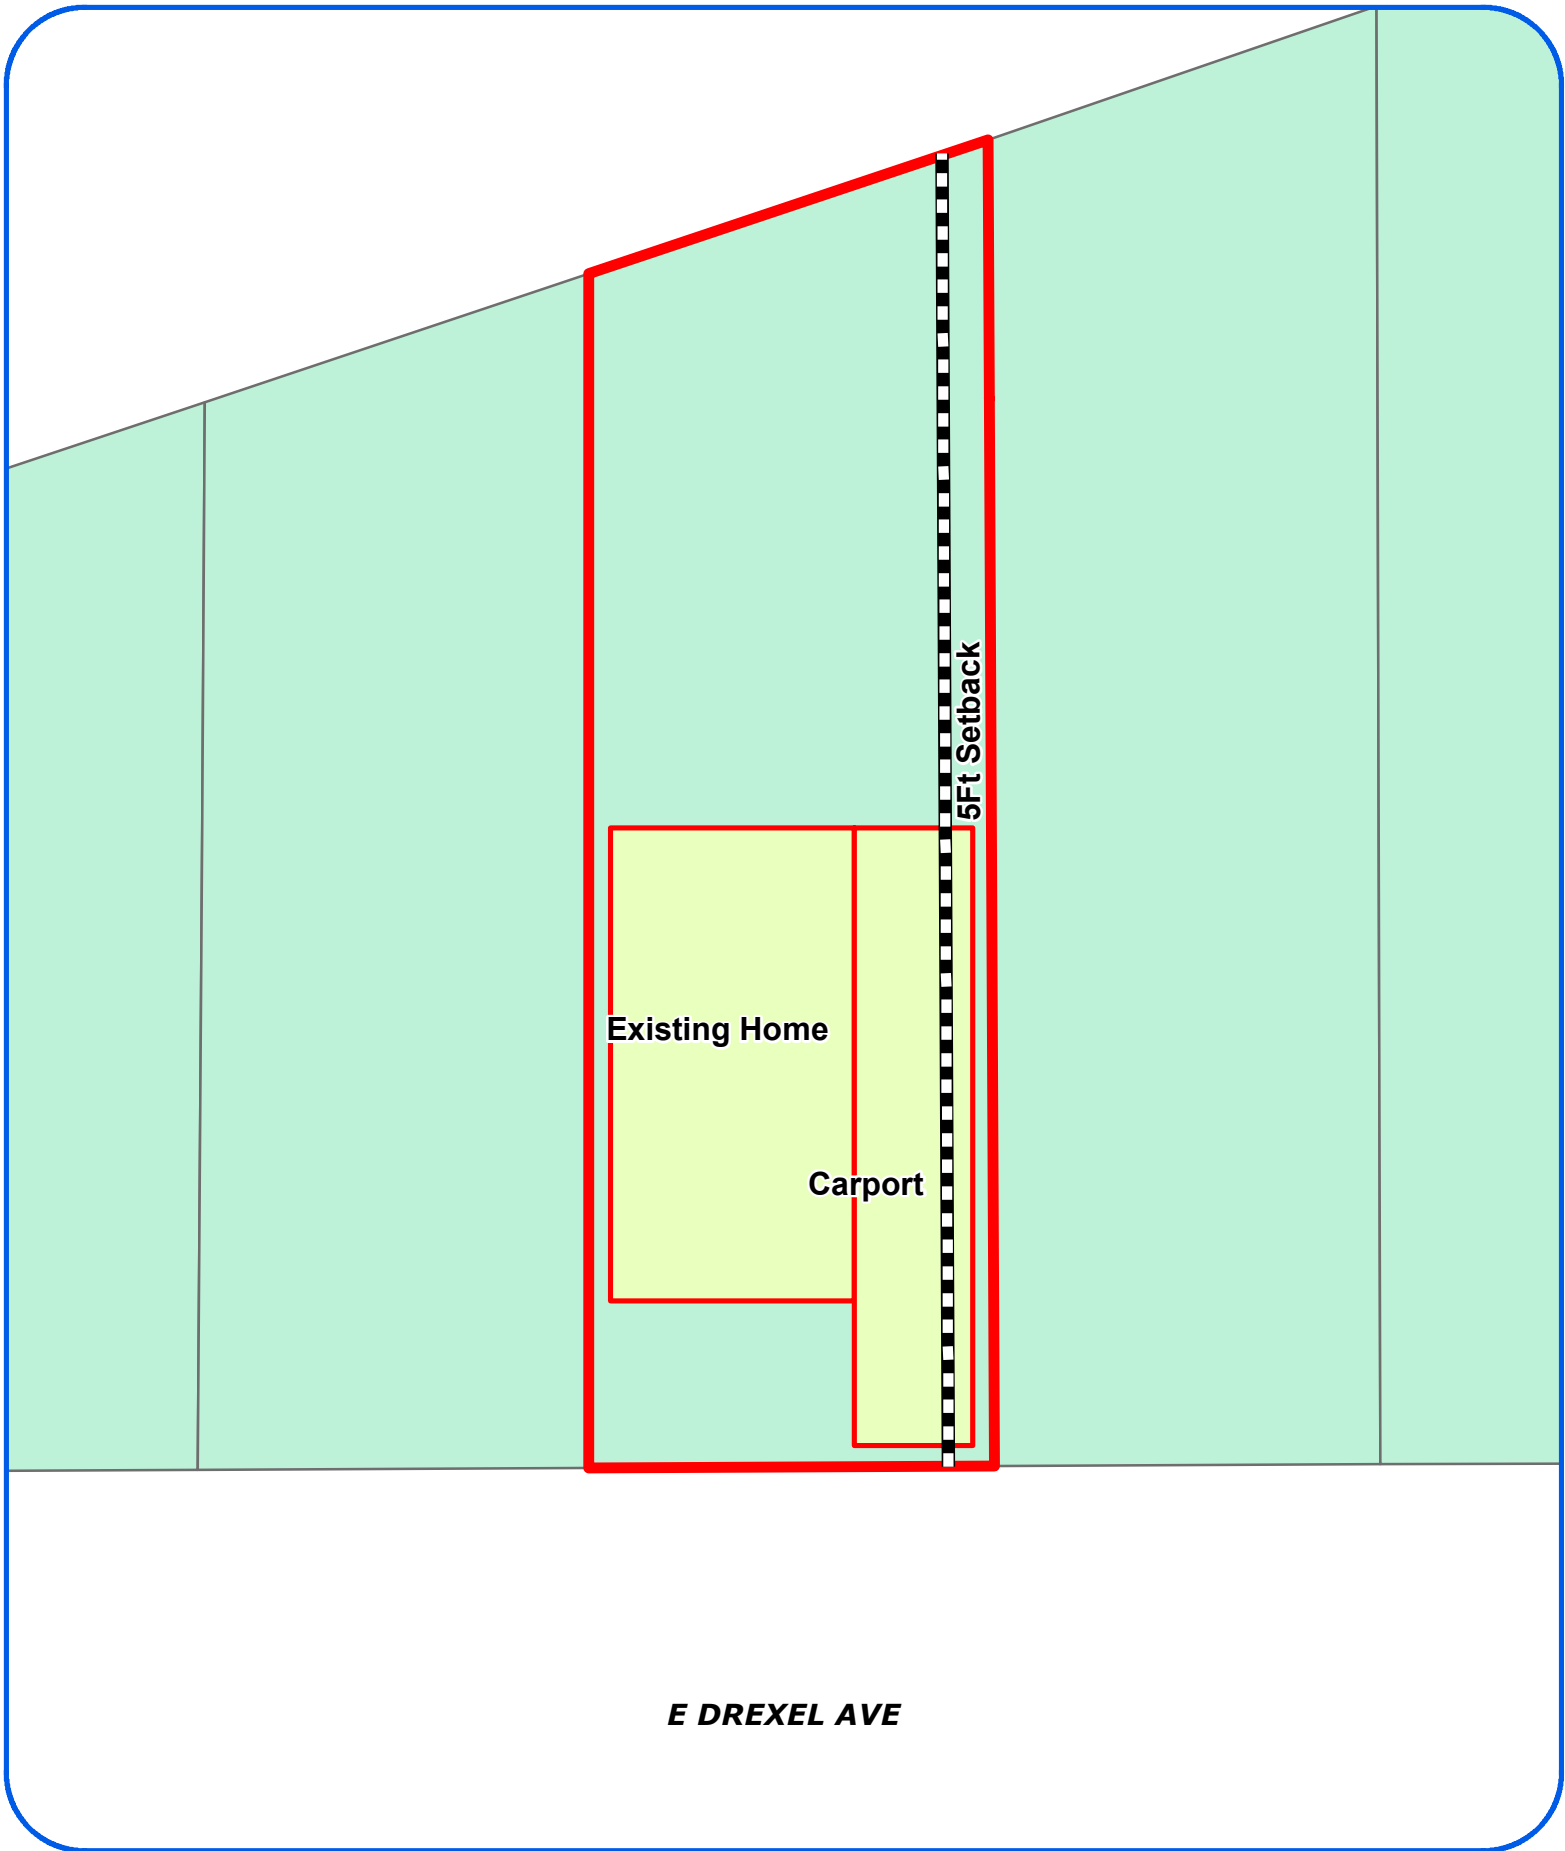

**Board of Adjustment**  
**Plot Plan for**  
**Case No A-18-024**

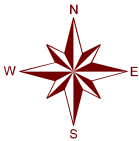

"NOT TO SCALE,  
FOR ILLUSTRATIVE PURPOSES ONLY"  
Council District: 3

**327 E Drexel Ave**

Development Services Department  
City of San Antonio



# PLOT PLAN

FOR BUILDING PERMITS

Address:

377 E DREXEL

Lot:

1RR 140.87 FT<sup>2</sup>


Block:

11

NCB:

3279

REAR

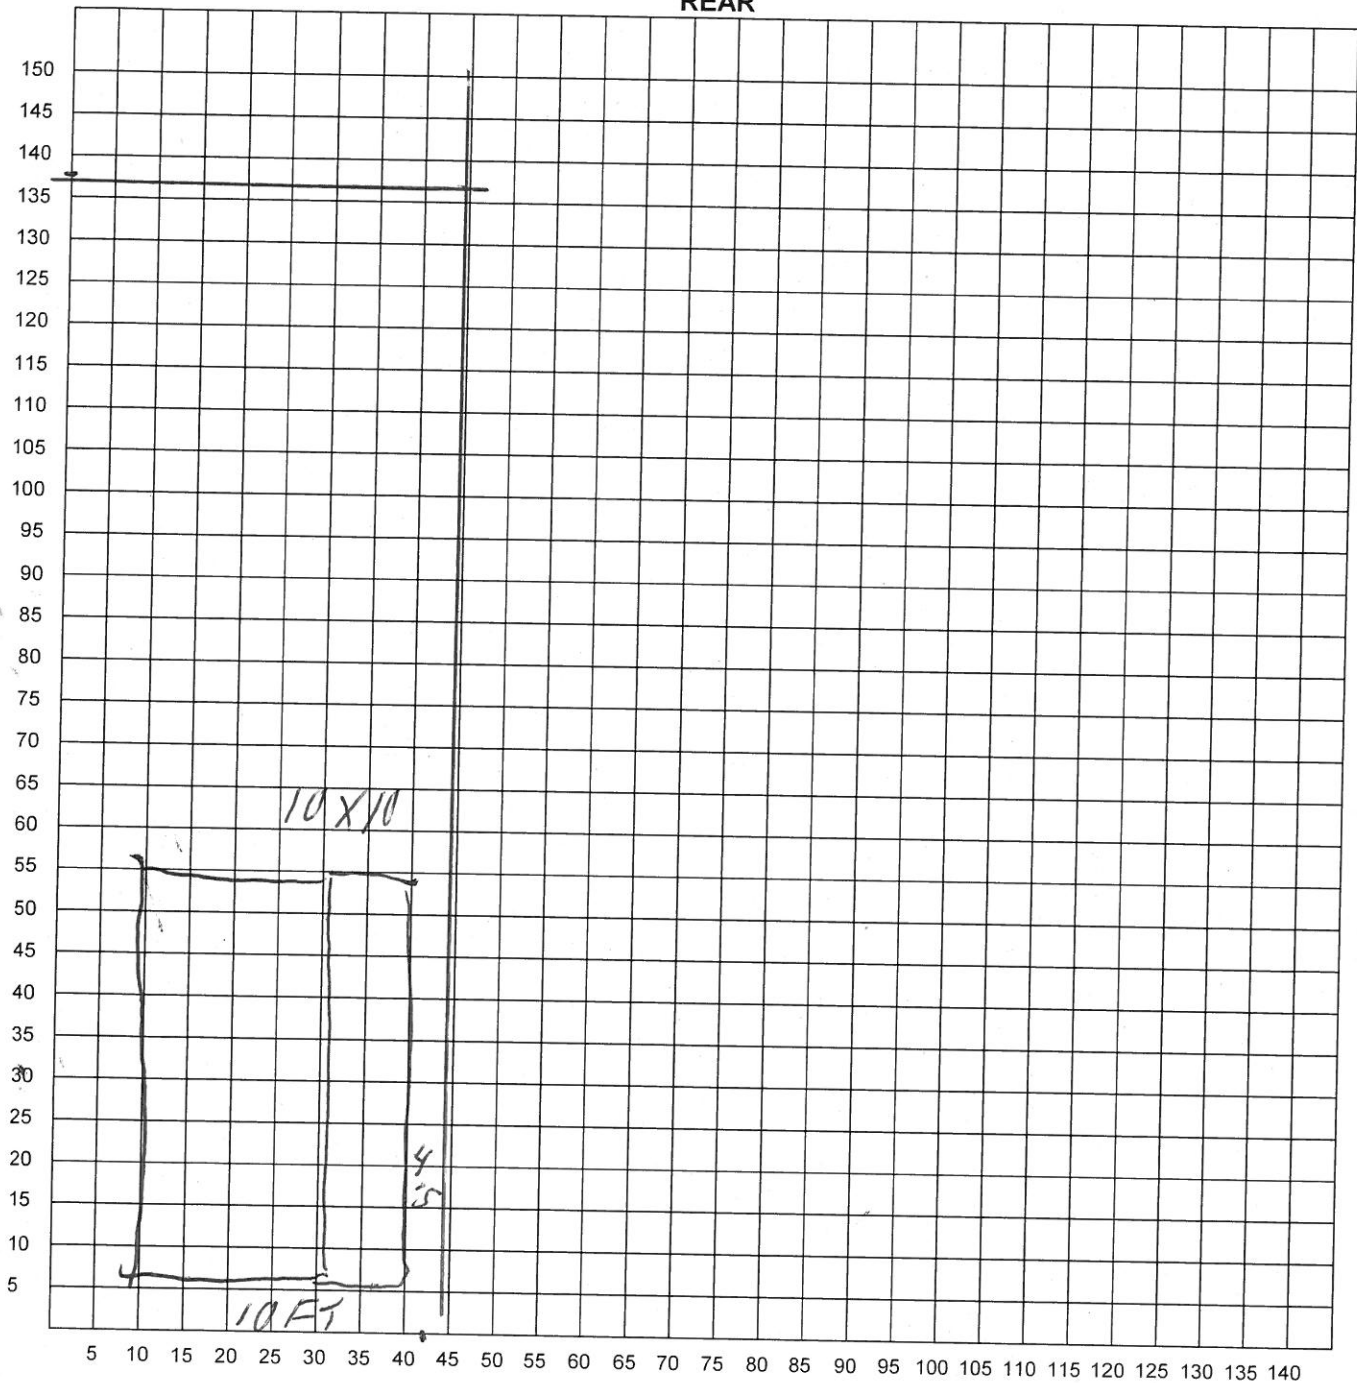

FRONT

I certify that the above plot plan shows all improvements on this property and that there will be no construction over easements. I also certify that I will build in compliance with the UDC and the 2015 IRC.

Date:

12-1-2017

Signature of Applicant:

[Signature]

**Photos**  
**Subject Property – 327 East Drexel Avenue**



**Carport**





**Six inch setback requested**

