




Board of Adjustment

Notification Plan for

Case No A-18-027

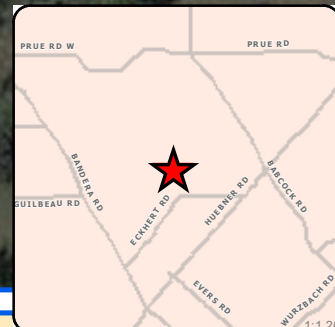


San Antonio City Limits
Subject Property
200' Notification Boundary
Council District: 7




"NOT TO SCALE,
FOR ILLUSTRATIVE PURPOSES ONLY"

Development Services Department
City of San Antonio

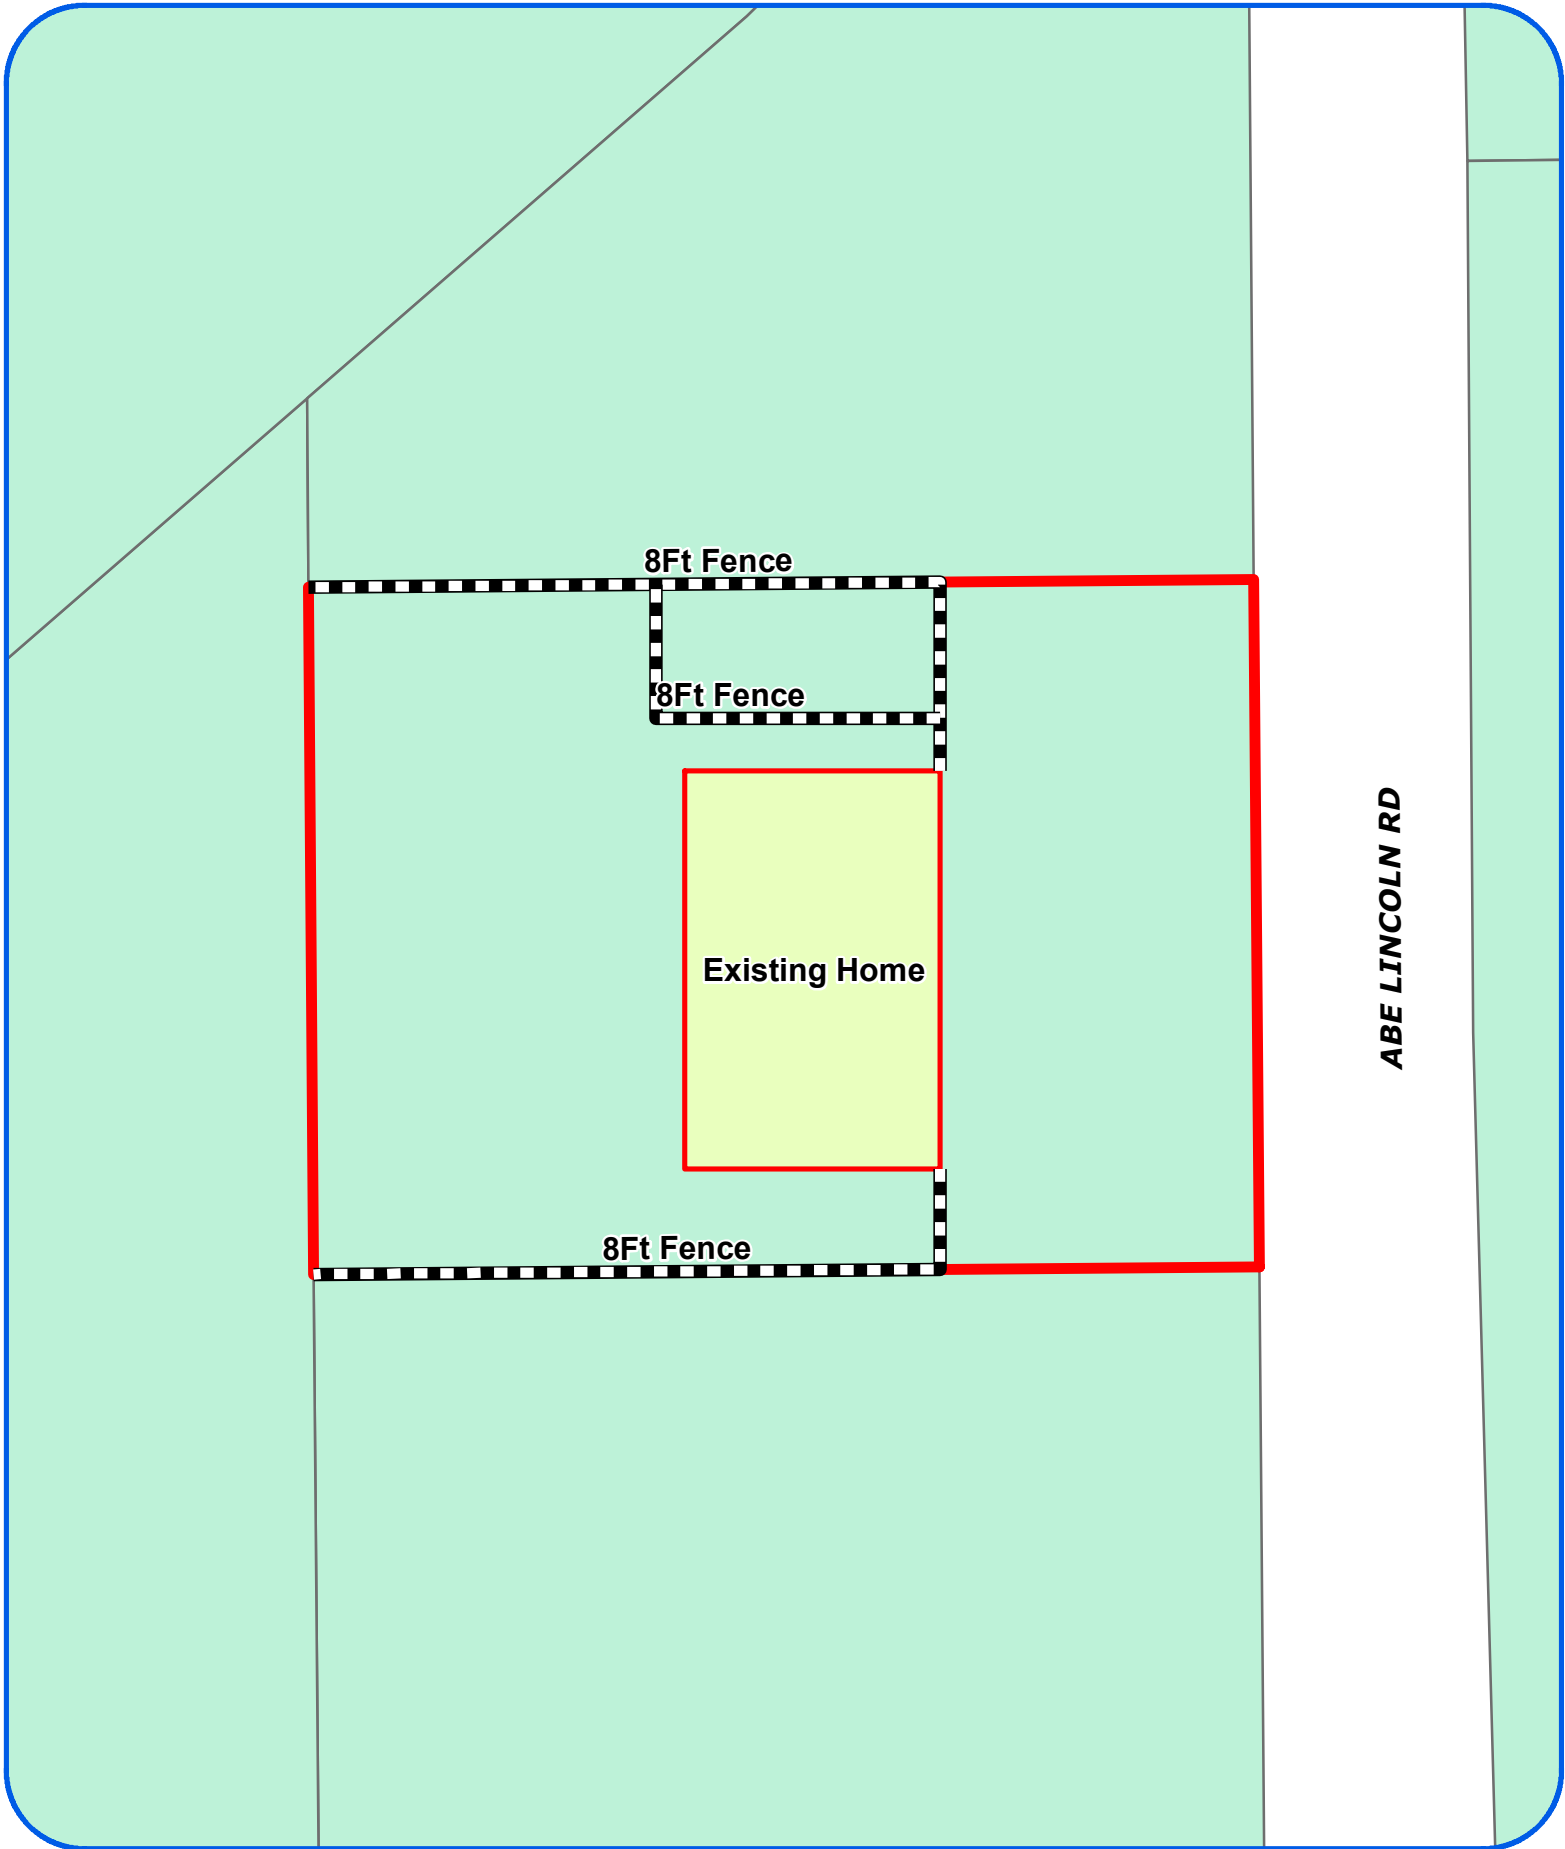

Board of Adjustment
Plot Plan for
Case No A-18-027

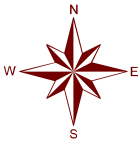

"NOT TO SCALE,
FOR ILLUSTRATIVE PURPOSES ONLY"
Council District: 7

8711 Abe Lincoln



Photos
Subject Property – 8711 Abe Lincoln



Abe Lincoln Streetscape



Location of eight foot tall fence



Location of eight foot tall fence

