

Board of Adjustment
Notification Plan for
Case No A-18-019




San Antonio City Limits
 Subject Property
 200' Notification Boundary
 Council District: 10



"NOT TO SCALE,
 FOR ILLUSTRATIVE PURPOSES ONLY"

Development Services Department
 City of San Antonio

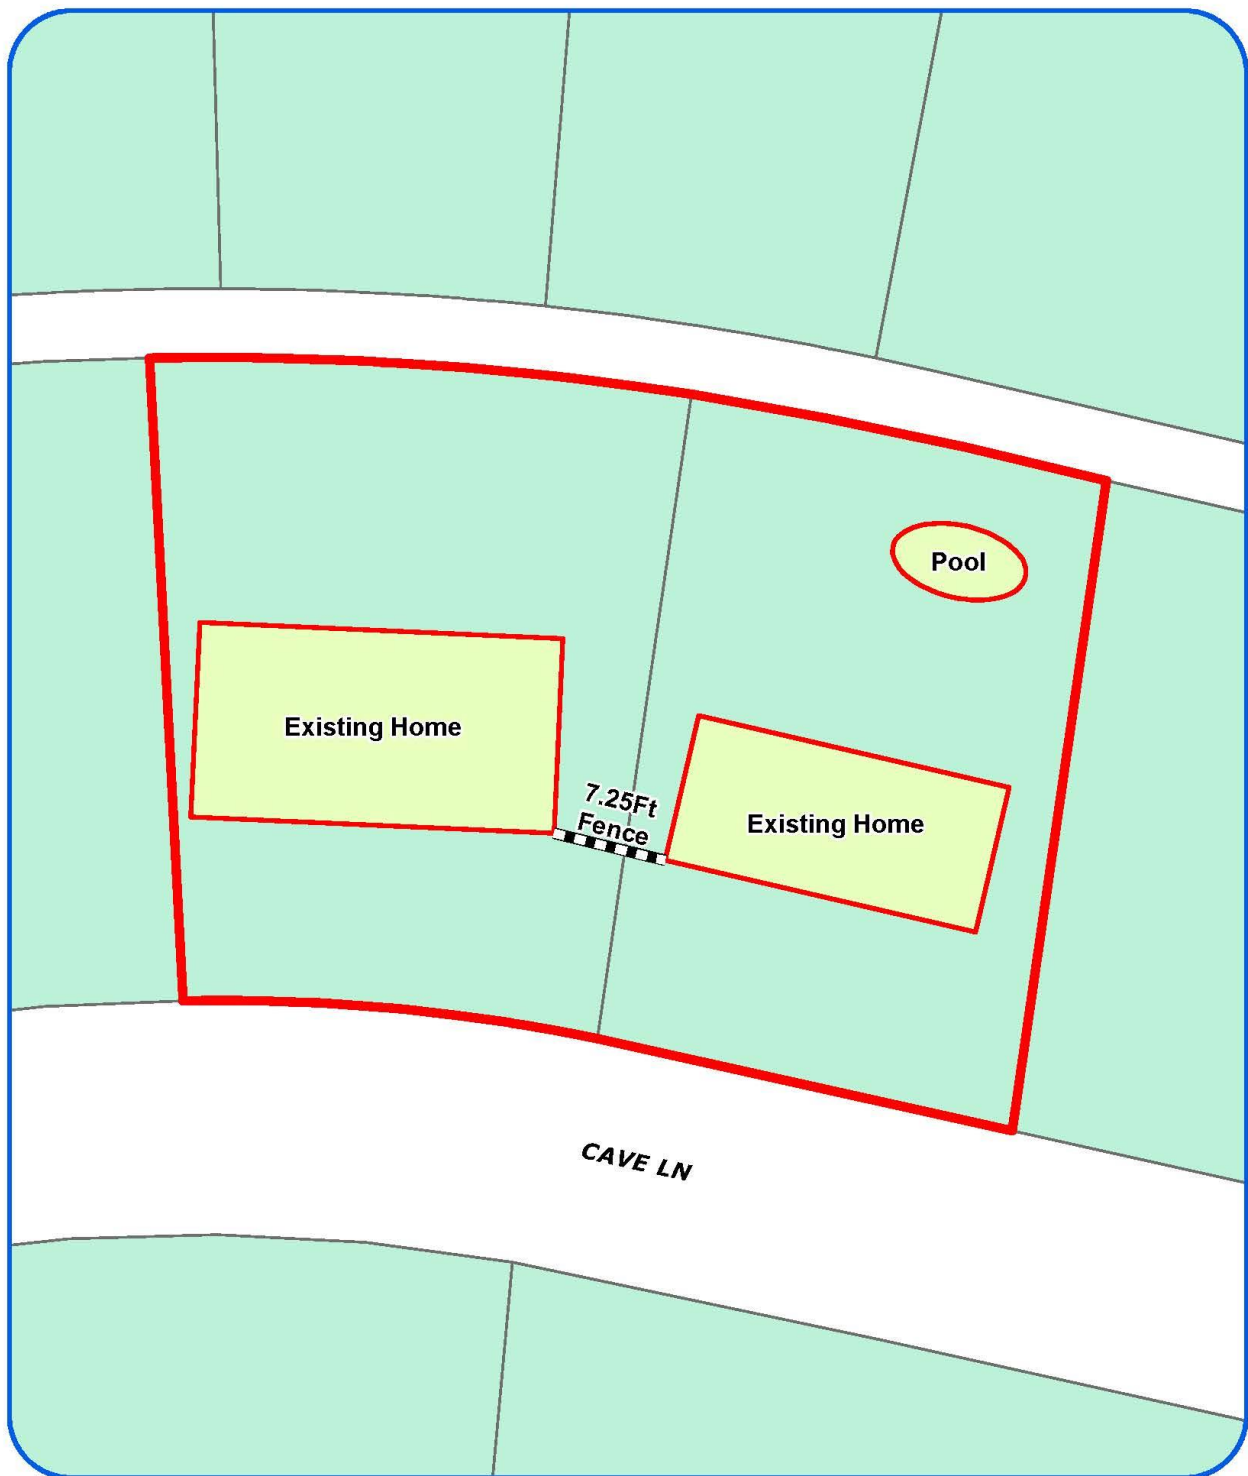

Board of Adjustment
Plot Plan for
Case No A-18-019




"NOT TO SCALE,
FOR ILLUSTRATIVE PURPOSES ONLY"
Council District: 10

519 & 523 Cave Ln

Development Services Department
City of San Antonio

Fence Plan

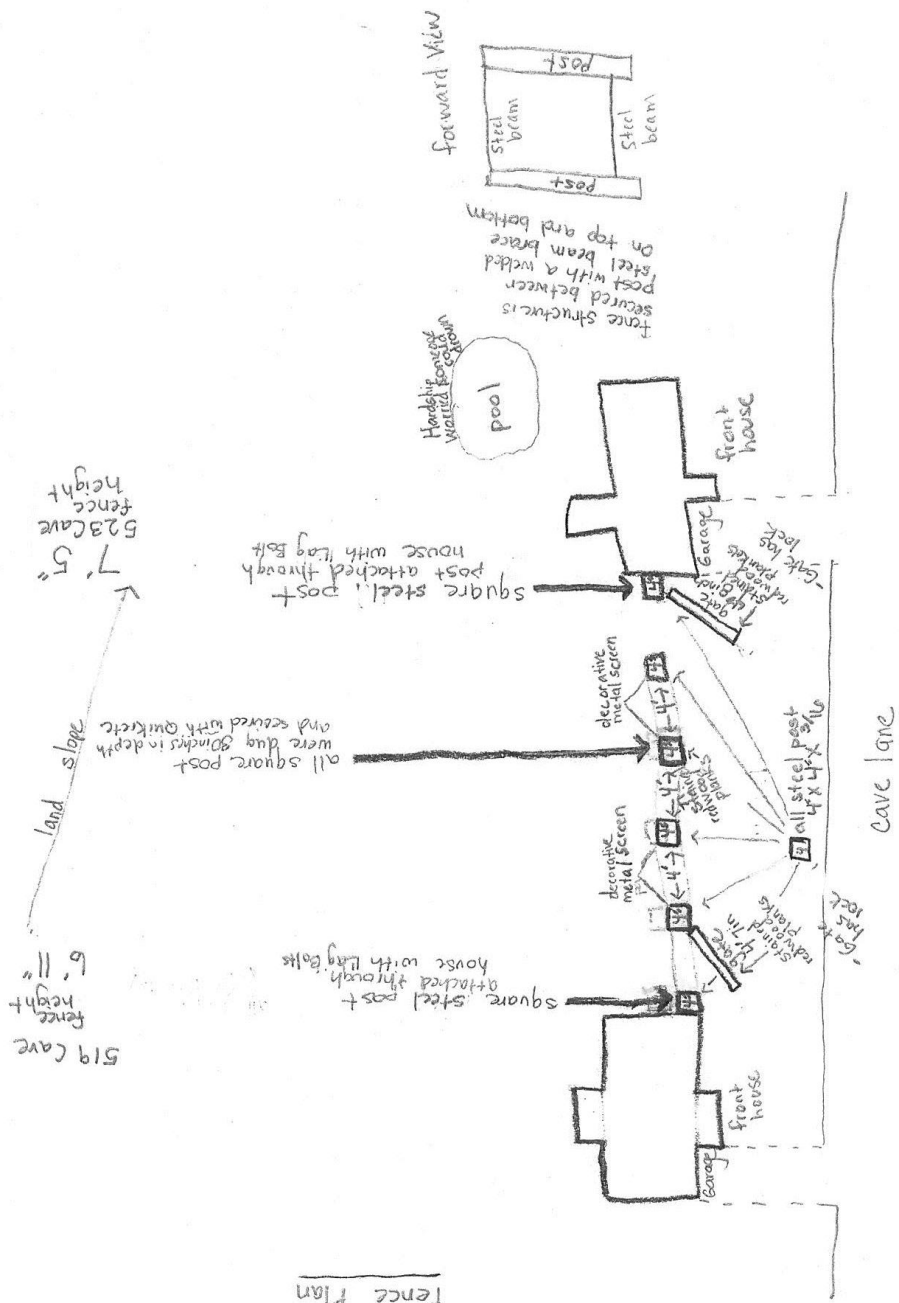

A-18-019

Subject Property – 519 and 523 Cave Lane (519 Cave Ln)



Subject Property – 519 and 523 Cave Lane (523 Cave Ln)



Subject properties (Fence under construction)



Subject properties (Fence height)



Neighboring properties (View across the applicant's property)

