

**Board of Adjustment**  
**Notification Plan for**  
**Case No A-18-020**




San Antonio City Limits  
 Subject Property  
 200' Notification Boundary  
 Council District: 1



"NOT TO SCALE,  
 FOR ILLUSTRATIVE PURPOSES ONLY"

Development Services Department  
 City of San Antonio

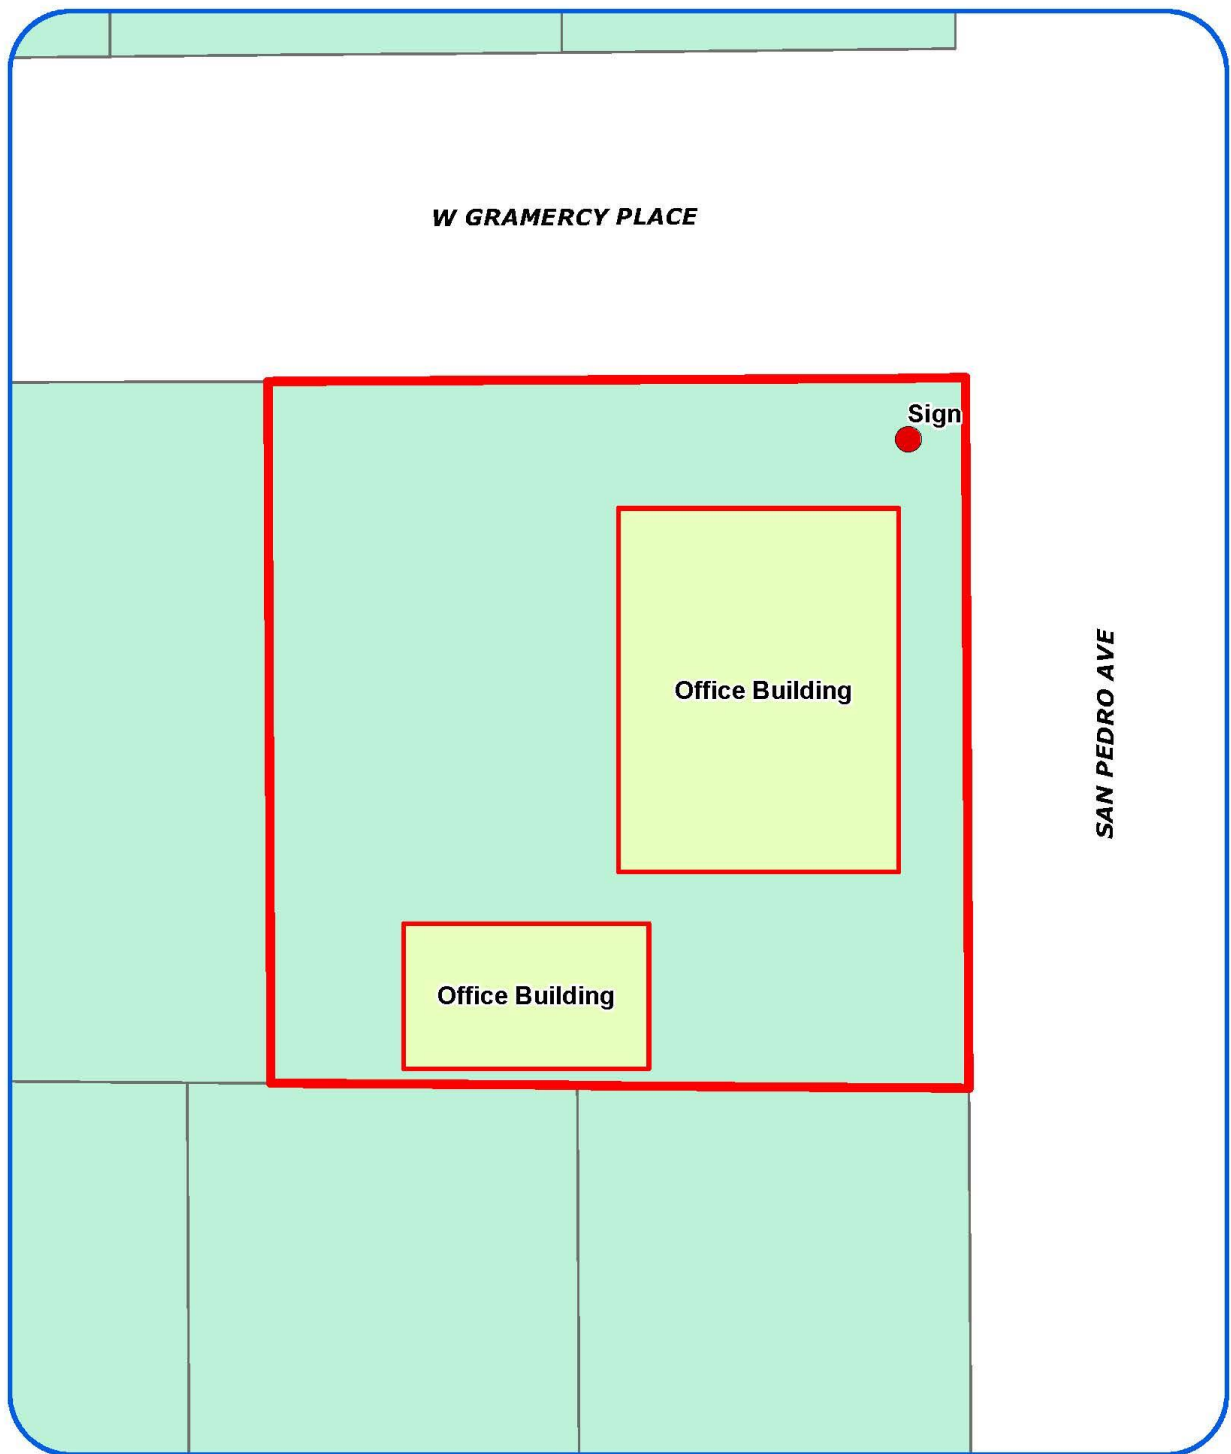

**Board of Adjustment**  
Plot Plan for  
**Case No A-18-020**



"NOT TO SCALE,  
FOR ILLUSTRATIVE PURPOSES ONLY"  
Council District: 1

**2611 San Pedro Ave**

Development Services Department  
City of San Antonio





**KELLER**  
CUSTOM SIGNS  
1234 San Francisco • San Antonio, TX 78201  
(210) 855-9767 • Fax: (210) 855-9760  
www.kellercustomsigns.com



Sign Design Project For:

THE LAW OFFICES OF  
**JESSE A. SEPULVEDA**  
2611 San Pedro Ave  
San Antonio, Texas

Date: 2.10.17 2.27.17  
4.19.17 4.24.17  
11.16.17

Customer Approval

Date: \_\_\_\_\_

THIS UNPUBLISHED DESIGN IS THE PROPERTY OF KELLER CUSTOM SIGNS & DESIGNS AND IS SUBMITTED FOR YOUR PERSONAL USE IN CONNECTION WITH A PROJECT WE ARE PLANNING FOR YOU. IT IS NOT TO BE REPRODUCED, COPIED, REPRODUCED, EXHIBITED OR SHOWN TO ANYONE OUTSIDE YOUR ORGANIZATION WITHOUT WRITTEN PERMISSION OF KELLER CUSTOM SIGNS & DESIGNS. VIOLATION OF THE ABOVE ENTITLES KELLER CUSTOM SIGNS & DESIGNS TO COLLECT FEES FOR ART AND STAFF TIME FROM THE CUSTOMER.


CLIENT KNOWLEDGEMENT  
ALL SIGNS WERE 120V UNLESS SPECIFIED OTHERWISE

Sales Rep.: COREY


SCALE: 1/2" = 1'-0"

Dwg #: 21574-A

EXISTING SIGNAGE

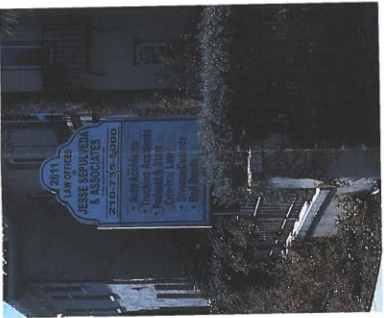

PROPOSED SIGNAGE

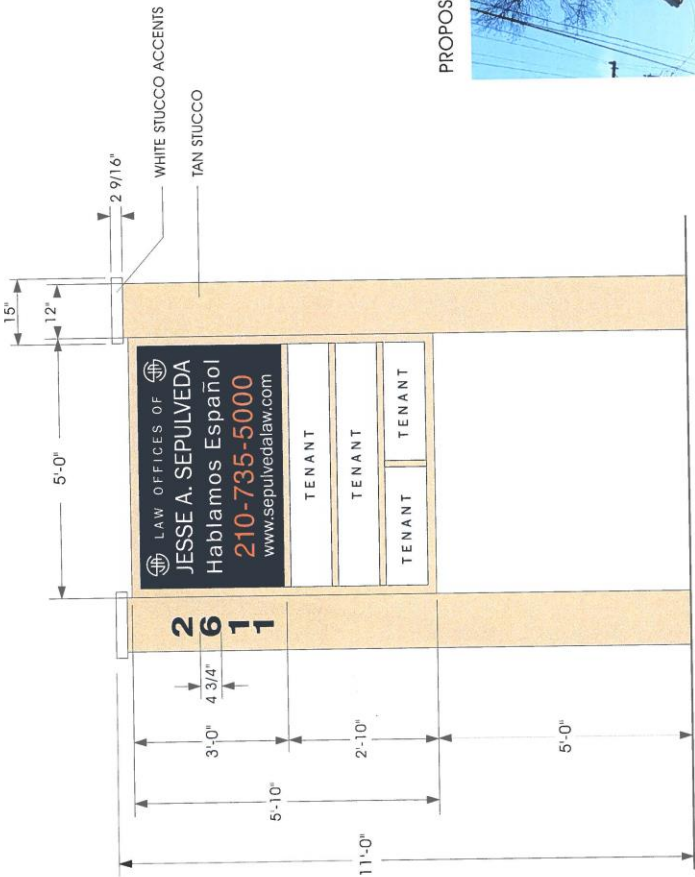

REMOVE EXISTING SIGN AND DISCARD . . .  
MANUFACTURE AND INSTALL ( 1 ) ONE DOUBLE FACE INTERNALLY  
ILLUMINATED ALUMINUM MONUMENT SIGN.  
TO HAVE WHITE PLEXI FACES WITH VINYL GRAPHICS . . .  
3M #230-36 DARK BLUE TRANSLUCENT VINYL BACKGROUND.  
3M #3630-144 ORANGE 'PHONE' NUMBER.  
WHITE SHOW-THRU COPY.  
F.C.O. ALUMINUM ADDRESS NUMBERS -BLACK.  
TAN STUCCO POLE COVERS.  
ALUMINUM CABINET TO BE PRIMED AND PAINTED TAN / VINYL DIVIDERS.

**A-18-020**  
**Subject Property – 2611 San Pedro Avenue**



**Subject Property – (Street view to the South)**





**Neighboring properties (View north across the applicant's property)**



**Neighboring properties (View east across the applicant's property)**



**Neighboring properties (View west from the applicant's property)**

