

**Board of Adjustment**  
Plot Plan for  
**Case No A-18-017**



"NOT TO SCALE,  
FOR ILLUSTRATIVE PURPOSES ONLY"  
Council District: 2


**321 Piedmont Ave**

Development Services Department  
City of San Antonio



CASE # 22727779

Piedmont Avenue

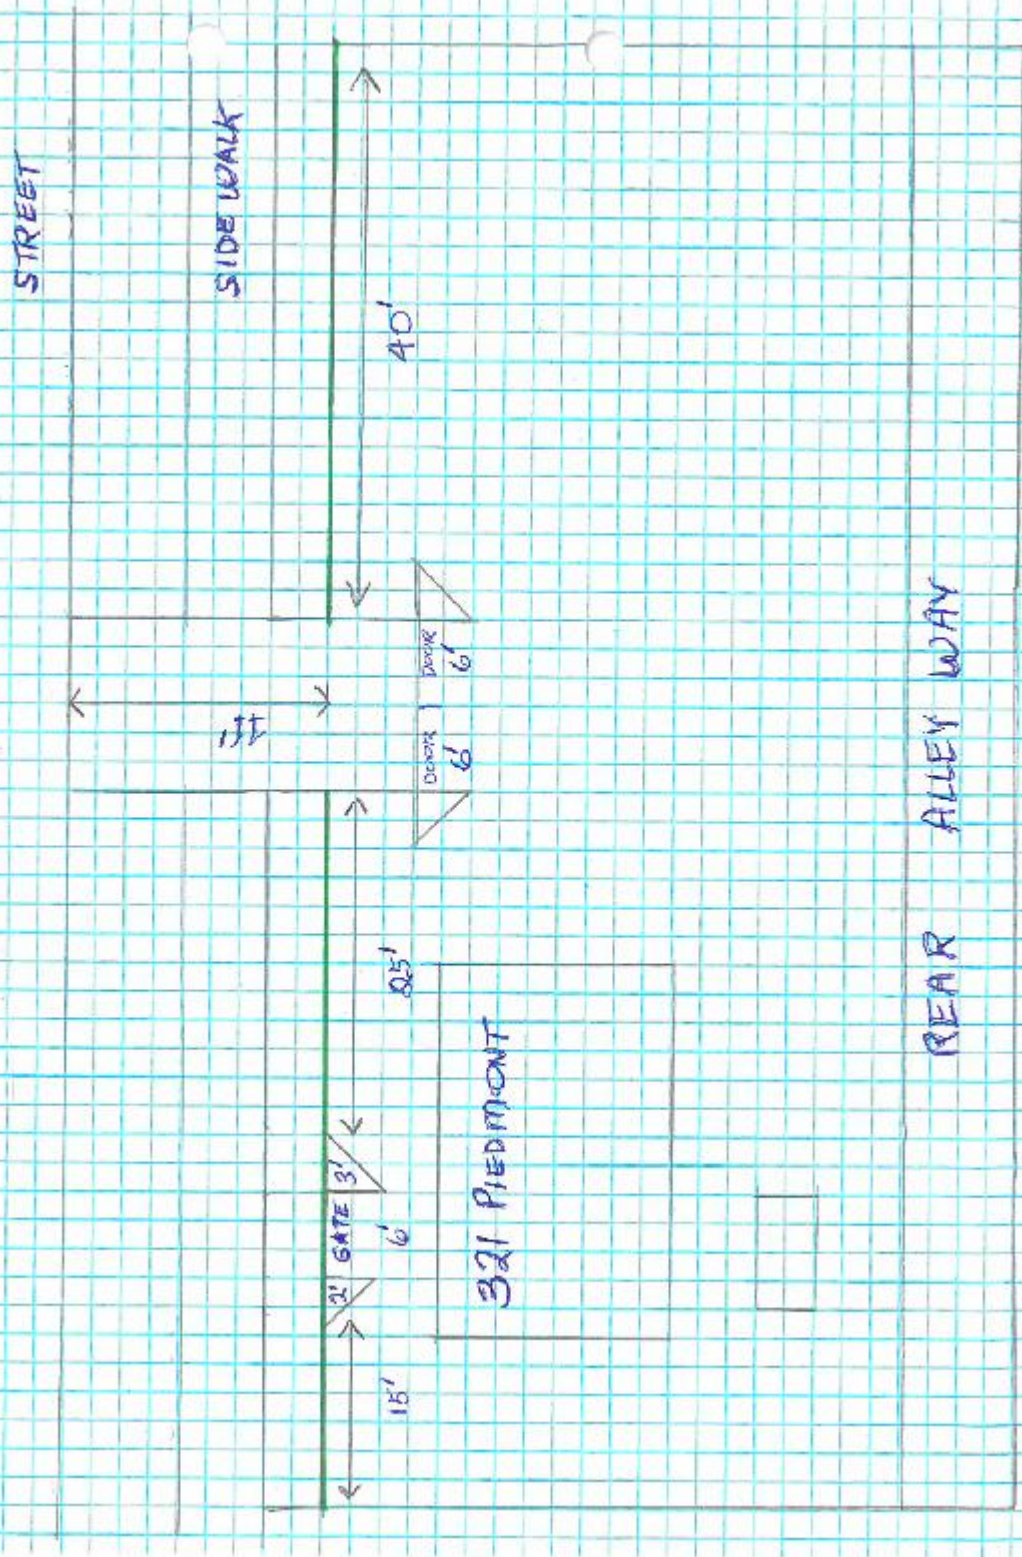




**A-18-017**  
**Subject Property – 321 Piedmont**



**Neighboring Property to the West**

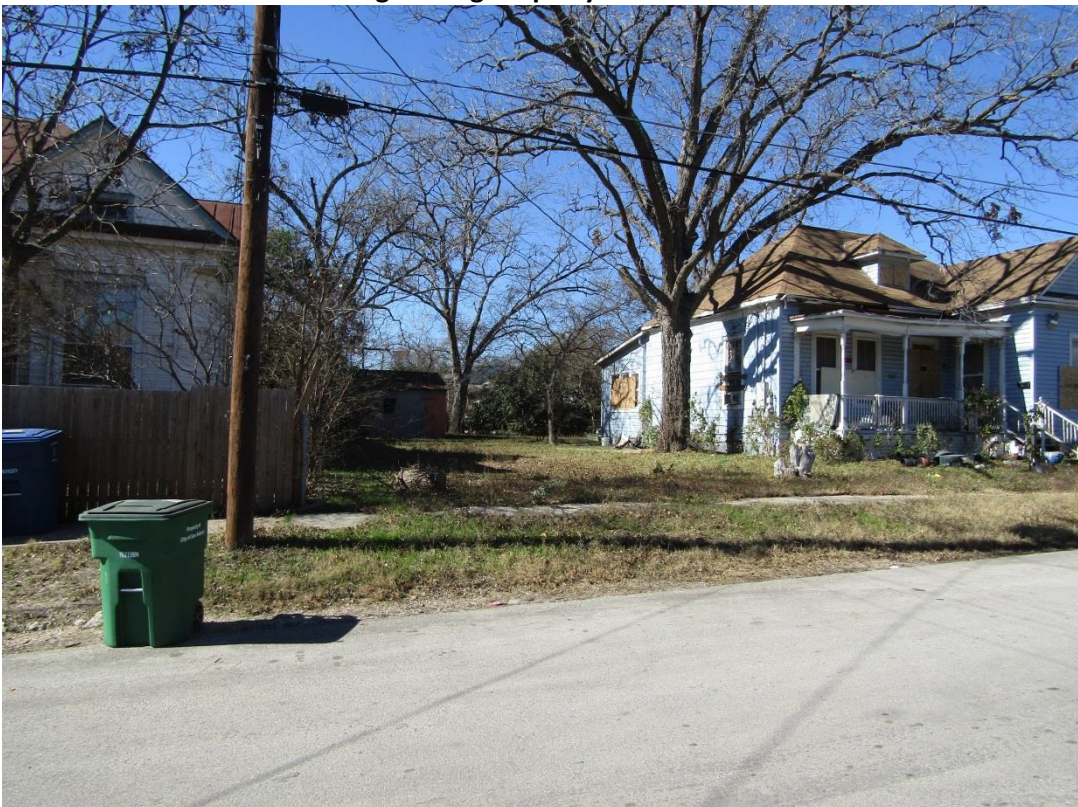




**Piedmont Avenue Streetscape (View to the North)**



**Neighboring properties (View across the applicant's property)**

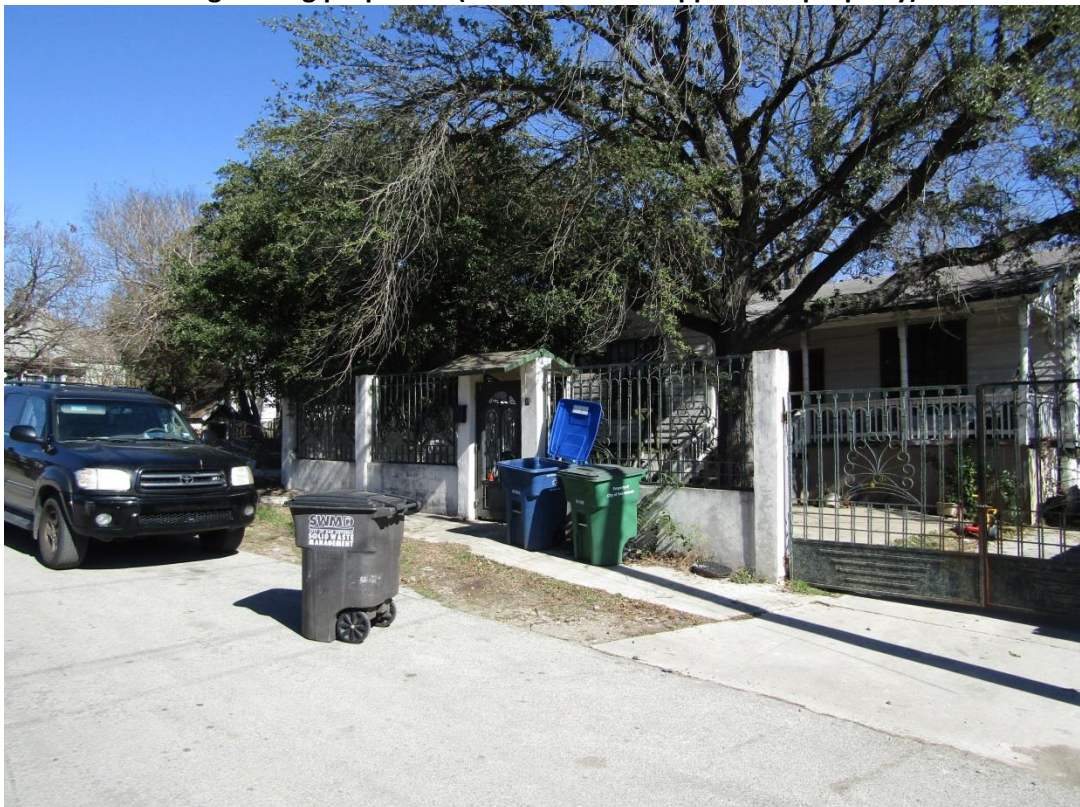

**Neighboring properties (View across the applicant's property)**

