



Board of Adjustment
Notification Plan for
Case No A-18-028




San Antonio City Limits
 Subject Property
 200' Notification Boundary
 Council District: 3



*NOT TO SCALE,
 FOR ILLUSTRATIVE PURPOSES ONLY*

Development Services Department
 City of San Antonio

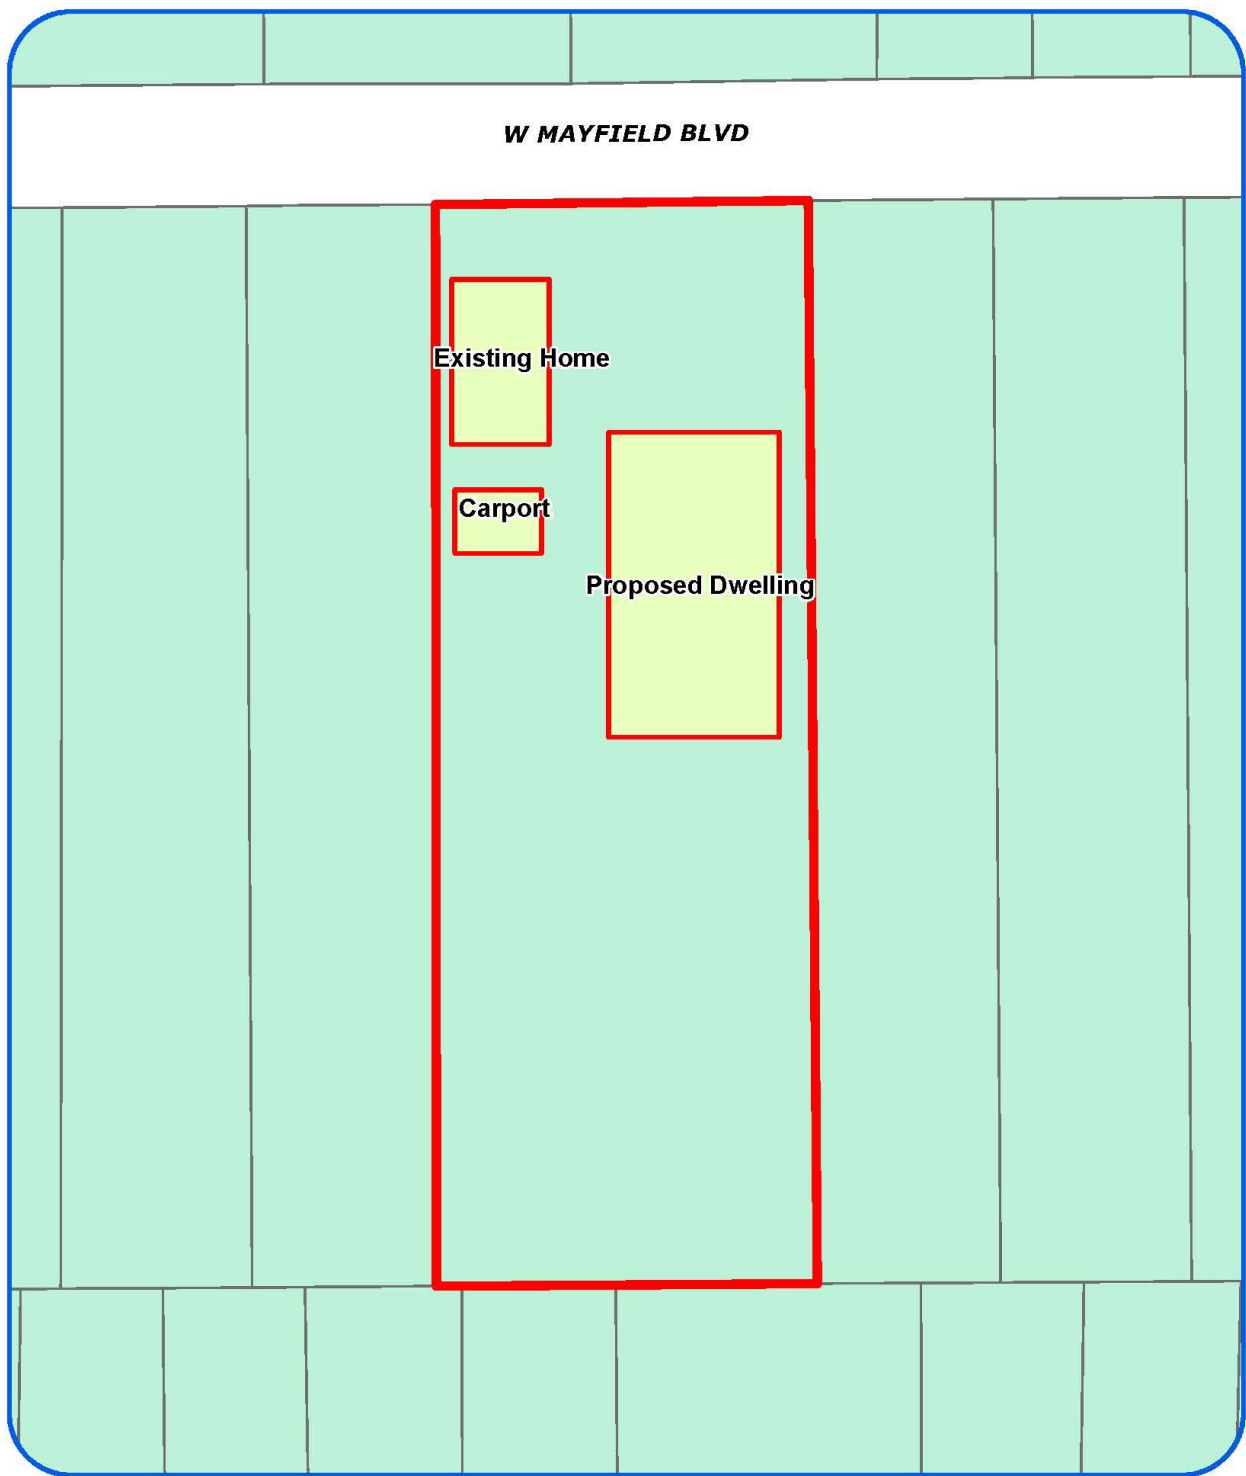

Board of Adjustment
Plot Plan for
Case No A-18-028



"NOT TO SCALE,
FOR ILLUSTRATIVE PURPOSES ONLY"
Council District: 3

358 W Mayfield Blvd

Development Services Department
City of San Antonio

A-18-022
Subject Property – 358 W. Mayfield Boulevard



Subject Property – (Street view to the East)



Subject Property – (Street view to the South)



Subject Property – (Neighboring property to the West)



Subject Property – (Neighboring property to the East)

