




Board of Adjustment **Notification Plan for** **Case No A-18-031**



San Antonio City Limits
 Subject Property
 200' Notification Boundary
 Council District: 2

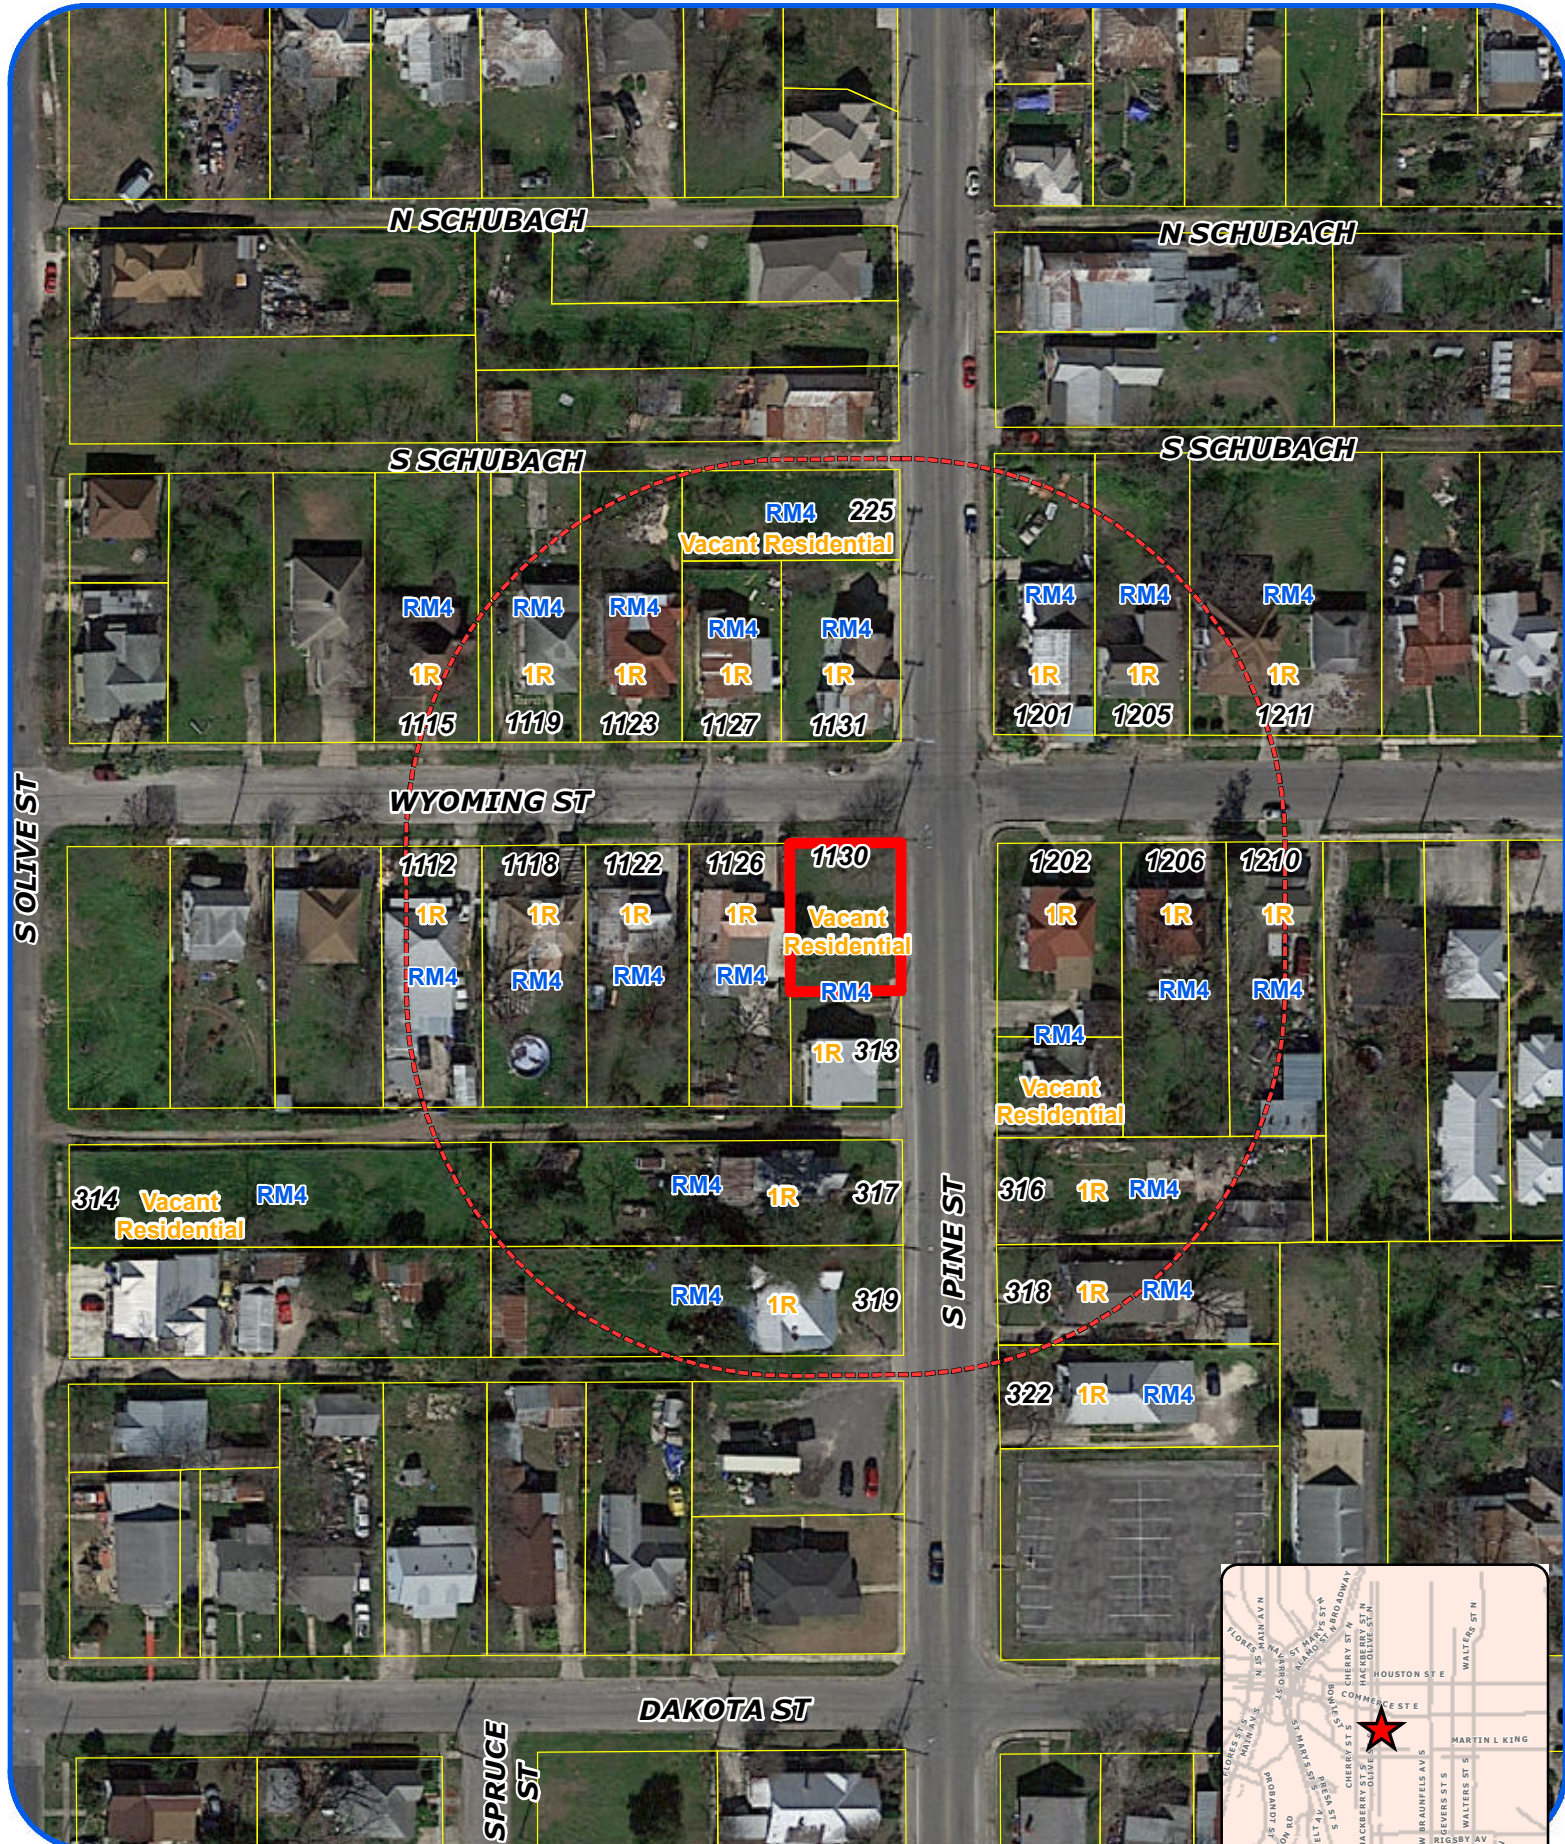


"NOT TO SCALE,
 FOR ILLUSTRATIVE PURPOSES ONLY"


Development Services Department
 City of San Antonio

WYOMING ST

S PINE ST

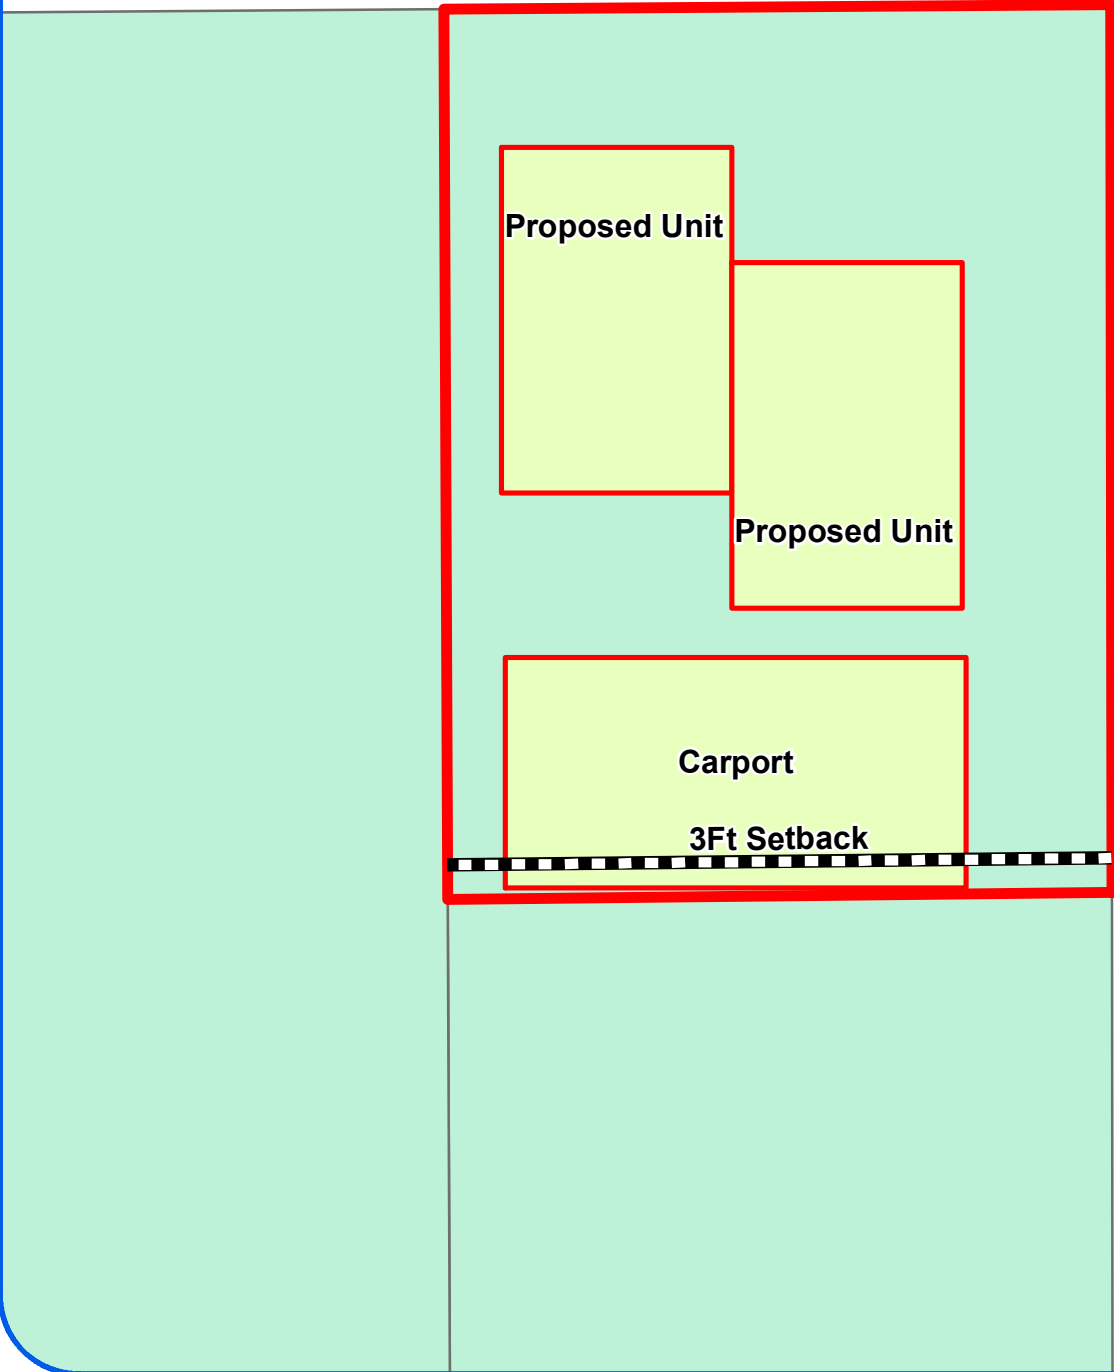


Board of Adjustment
Plot Plan for
Case No A-18-031

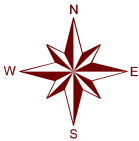

"NOT TO SCALE,
FOR ILLUSTRATIVE PURPOSES ONLY"
Council District: 2

1130 Wyoming St

Development Services Department
City of San Antonio

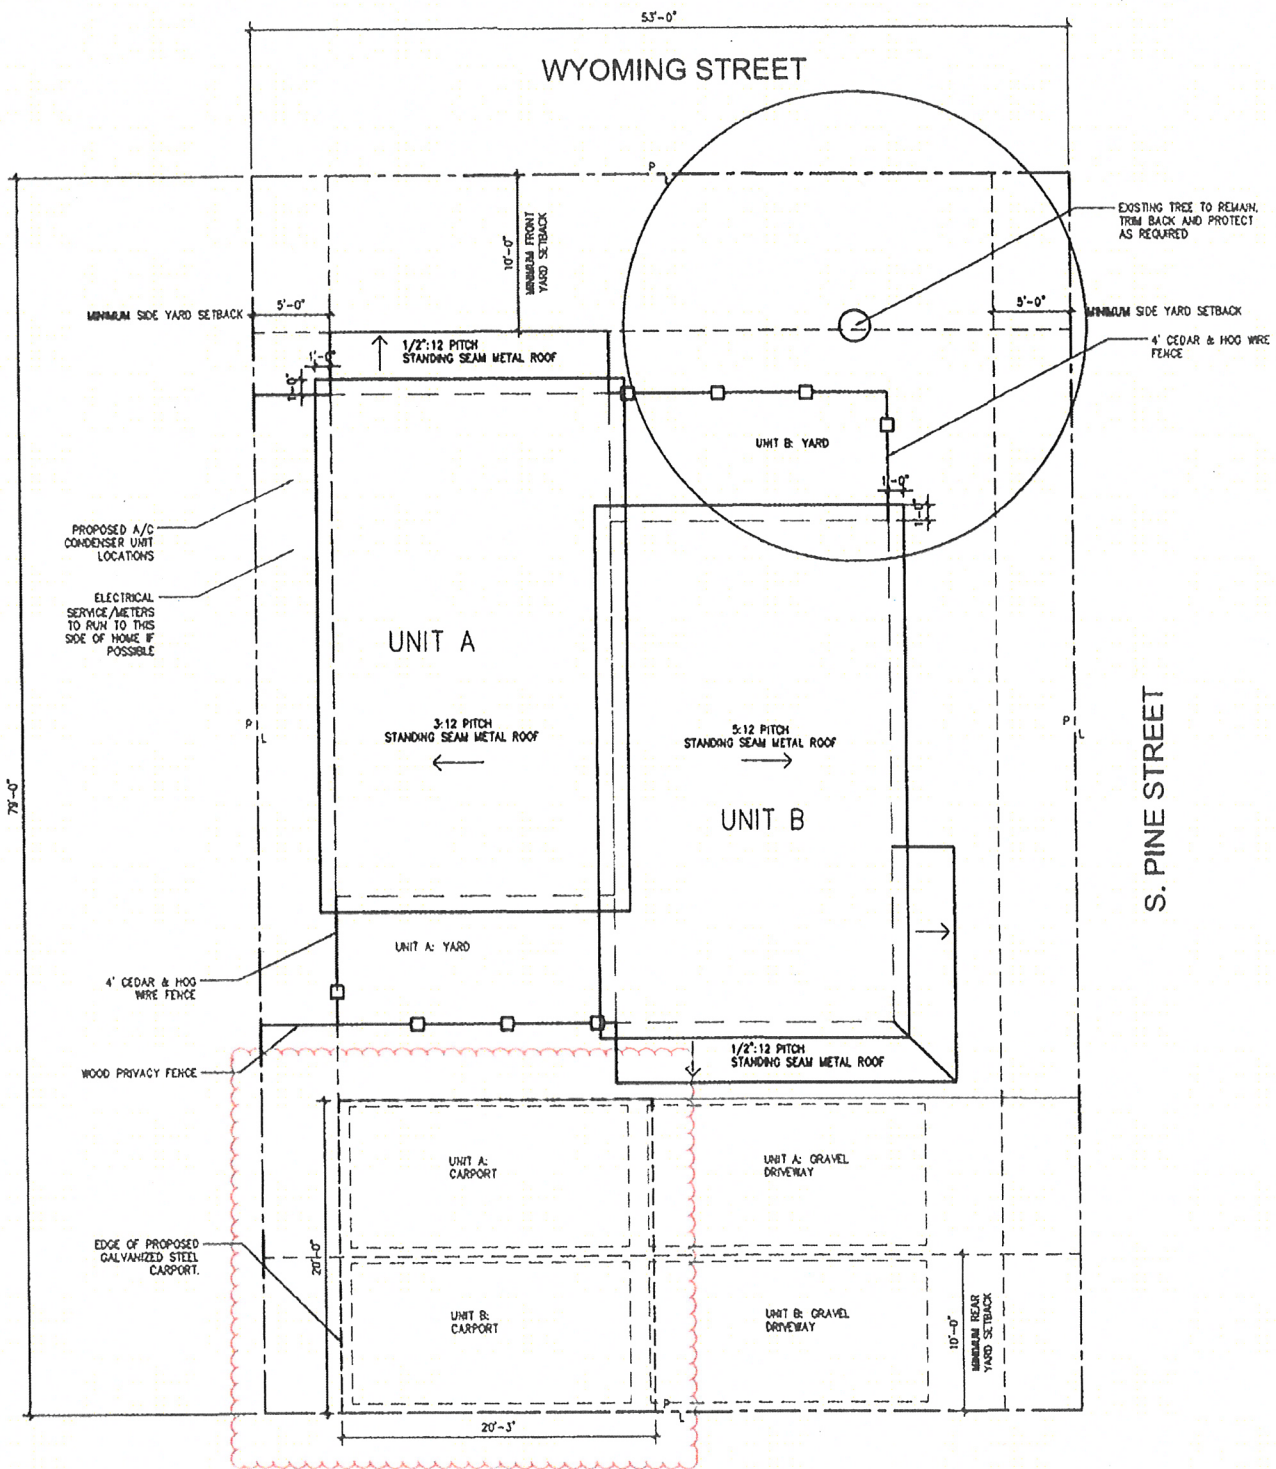

1 PROPOSED SITE/ROOF PLAN

SCALE: 3/16"=1'-0"

*NOTE: PROPERTY DIMENSIONS ARE APPROXIMATE ONLY AND WERE OBTAINED FROM BEXAR COUNTY APPRAISAL DISTRICT PUBLIC RECORDS. NO SURVEY WAS PROVIDED BY OWNER.



A-18-031
Subject Property – 1130 Wyoming



Streetscape to the East



Streetscape to the East



Subject property – proposed space for carport



Subject property – side yard



Neighboring property behind the subject property – rear backyard fence

