



# **Board of Adjustment** **Notification Plan for** **Case No A-18-033**




San Antonio City Limits  
 Subject Property  
 200' Notification Boundary  
 Council District: 2



"NOT TO SCALE,  
 FOR ILLUSTRATIVE PURPOSES ONLY"  
 Development Services Department  
 City of San Antonio



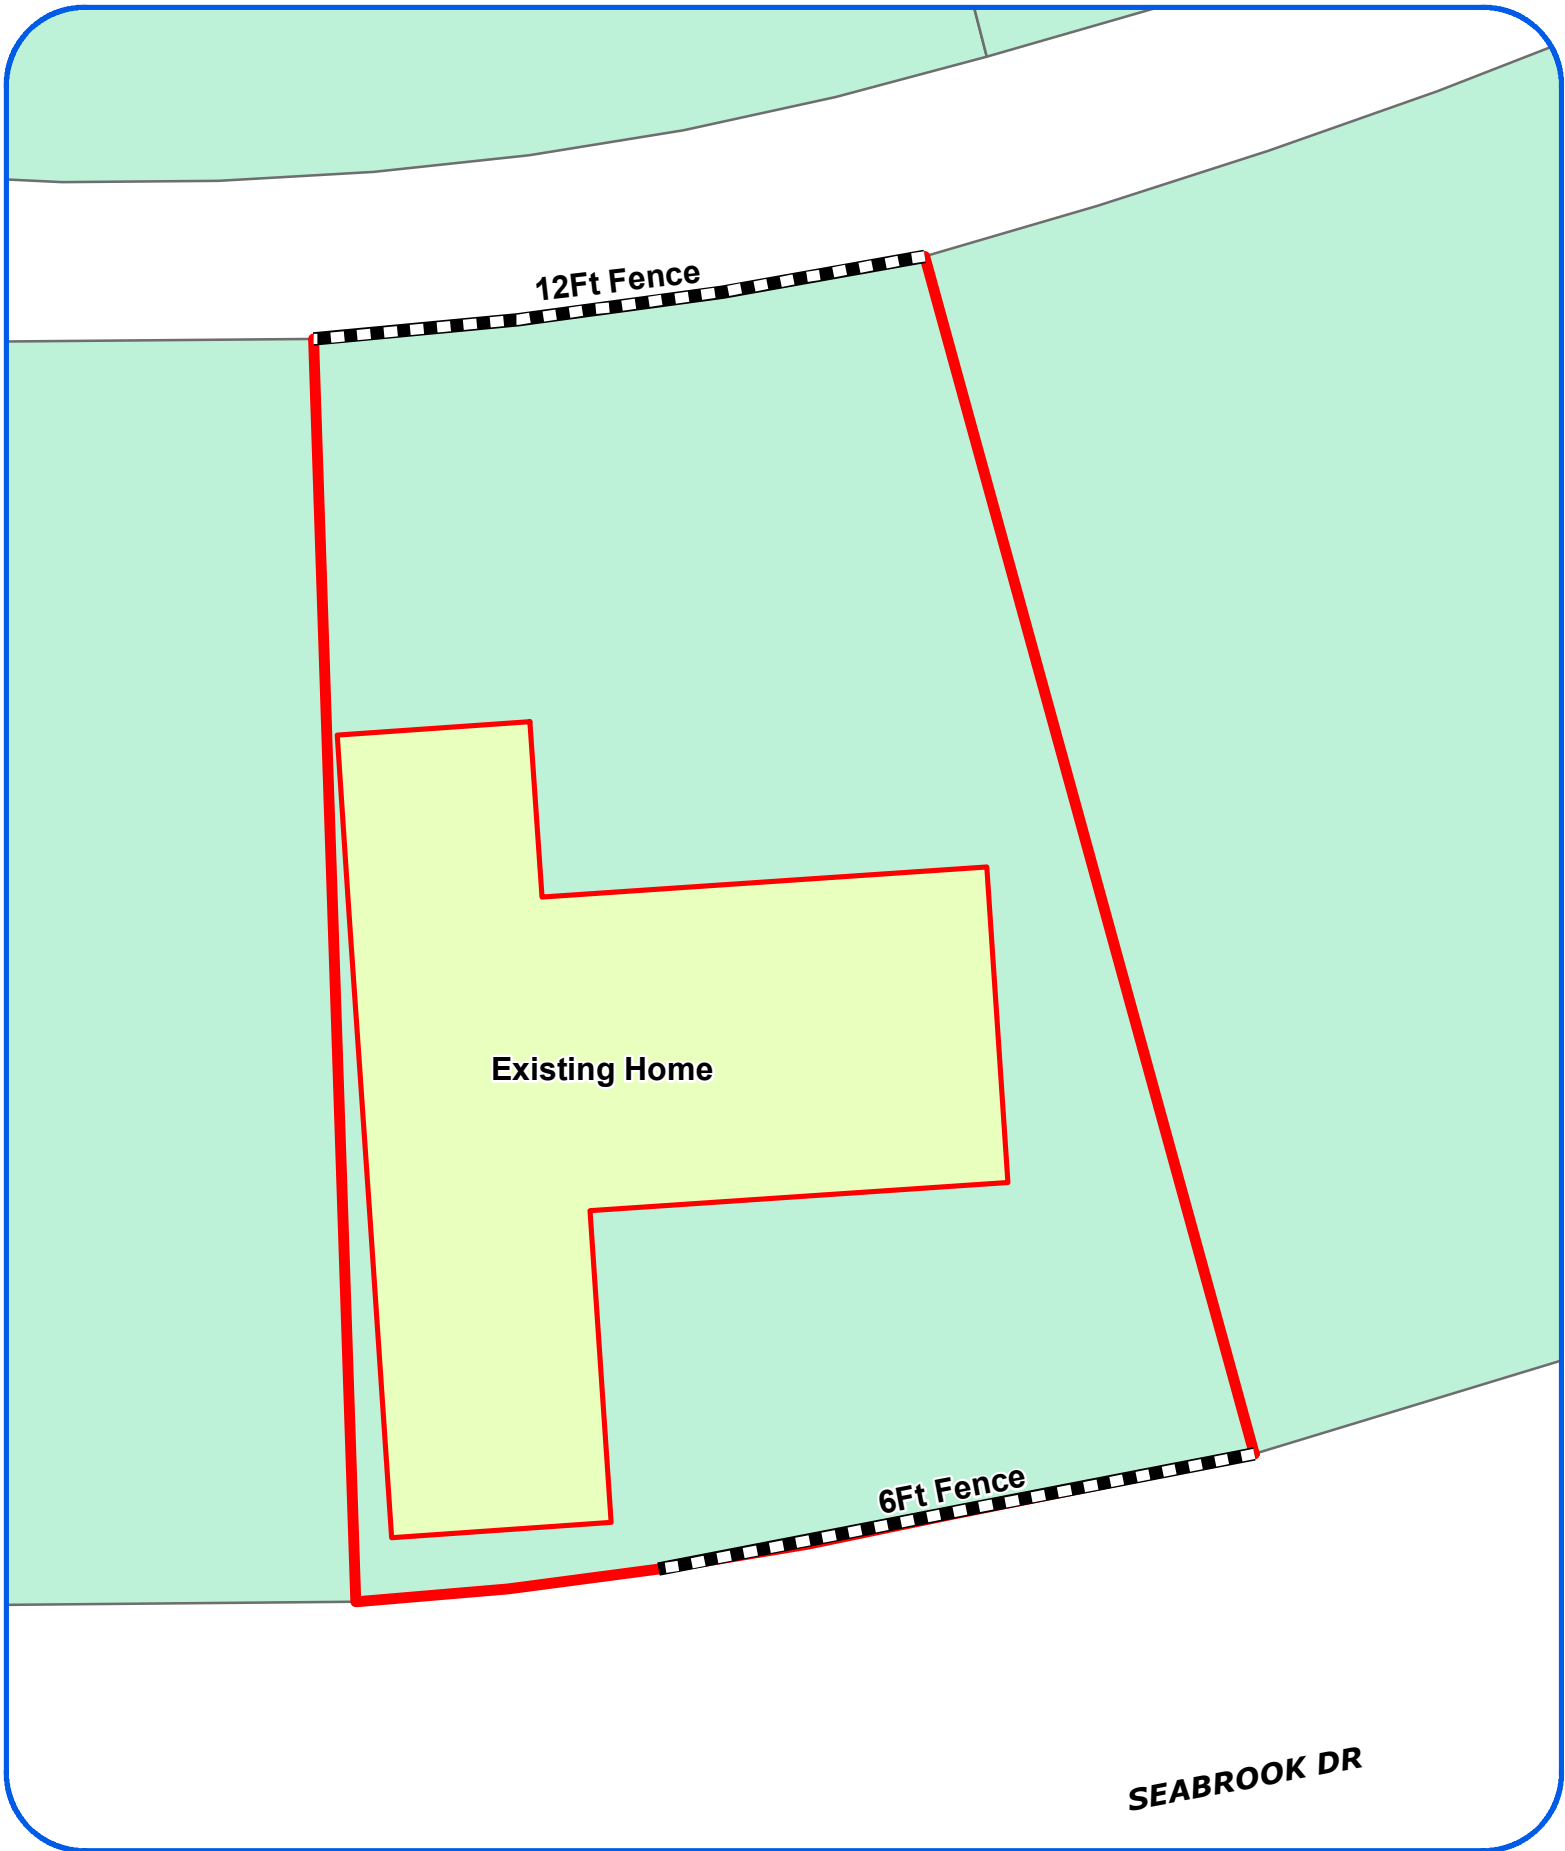

**Board of Adjustment**  
**Plot Plan for**  
**Case No A-18-033**








"NOT TO SCALE,  
FOR ILLUSTRATIVE PURPOSES ONLY"  
Council District: 2

**4341 Seabrook Dr**

Development Services Department  
City of San Antonio



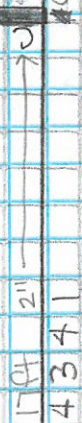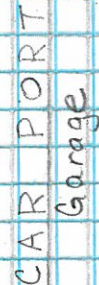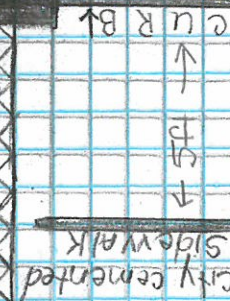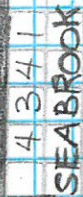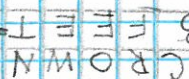



**A-18-033**  
**Subject Property – 4341 Seabrook Drive**



**Subject Property**





**Subject Property**



**Neighboring property across the subject property**



Street View to the West

