

Board of Adjustment **Notification Plan for** **Case No A-18-034**




- San Antonio City Limits
- Subject Property
- 200' Notification Boundary
- Council District: 5



"NOT TO SCALE,
 FOR ILLUSTRATIVE PURPOSES ONLY"

Development Services Department
 City of San Antonio

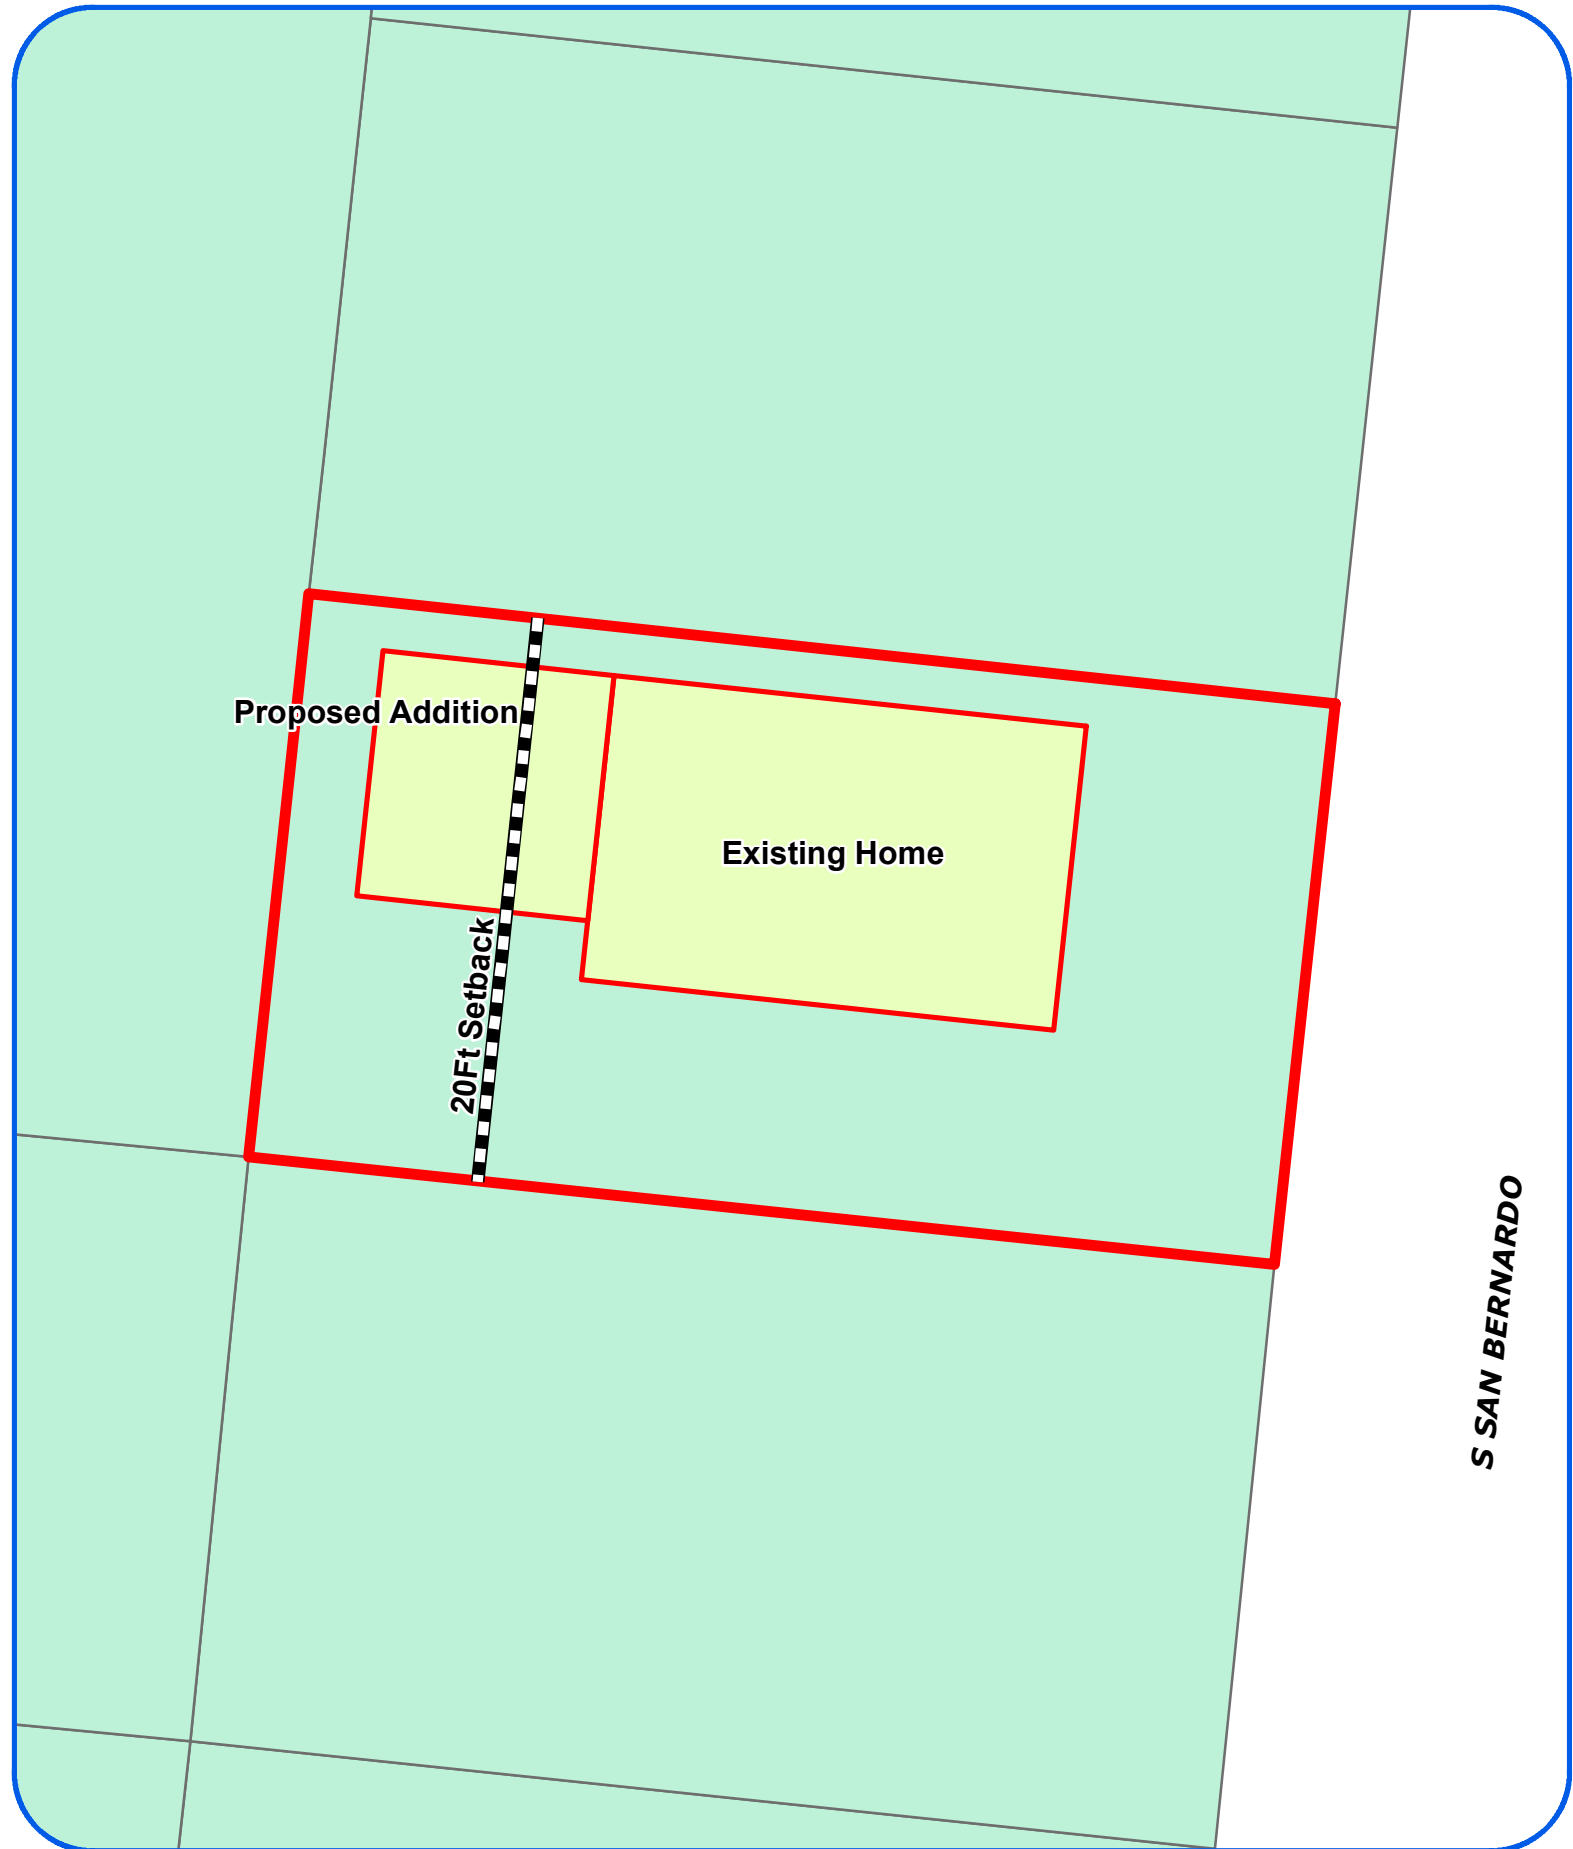

Board of Adjustment
Plot Plan for
Case No A-18-034

829 S San Bernardo St



"NOT TO SCALE,
FOR ILLUSTRATIVE PURPOSES ONLY"
Council District: 5

Development Services Department
City of San Antonio


PLOT PLAN
FOR BUILDING PERMITS

Address: 829 S. Bernardo Ave

Lot E. 86.65 Ft or Lot 15⁺ Block: 14

NCB: 8729

REAR

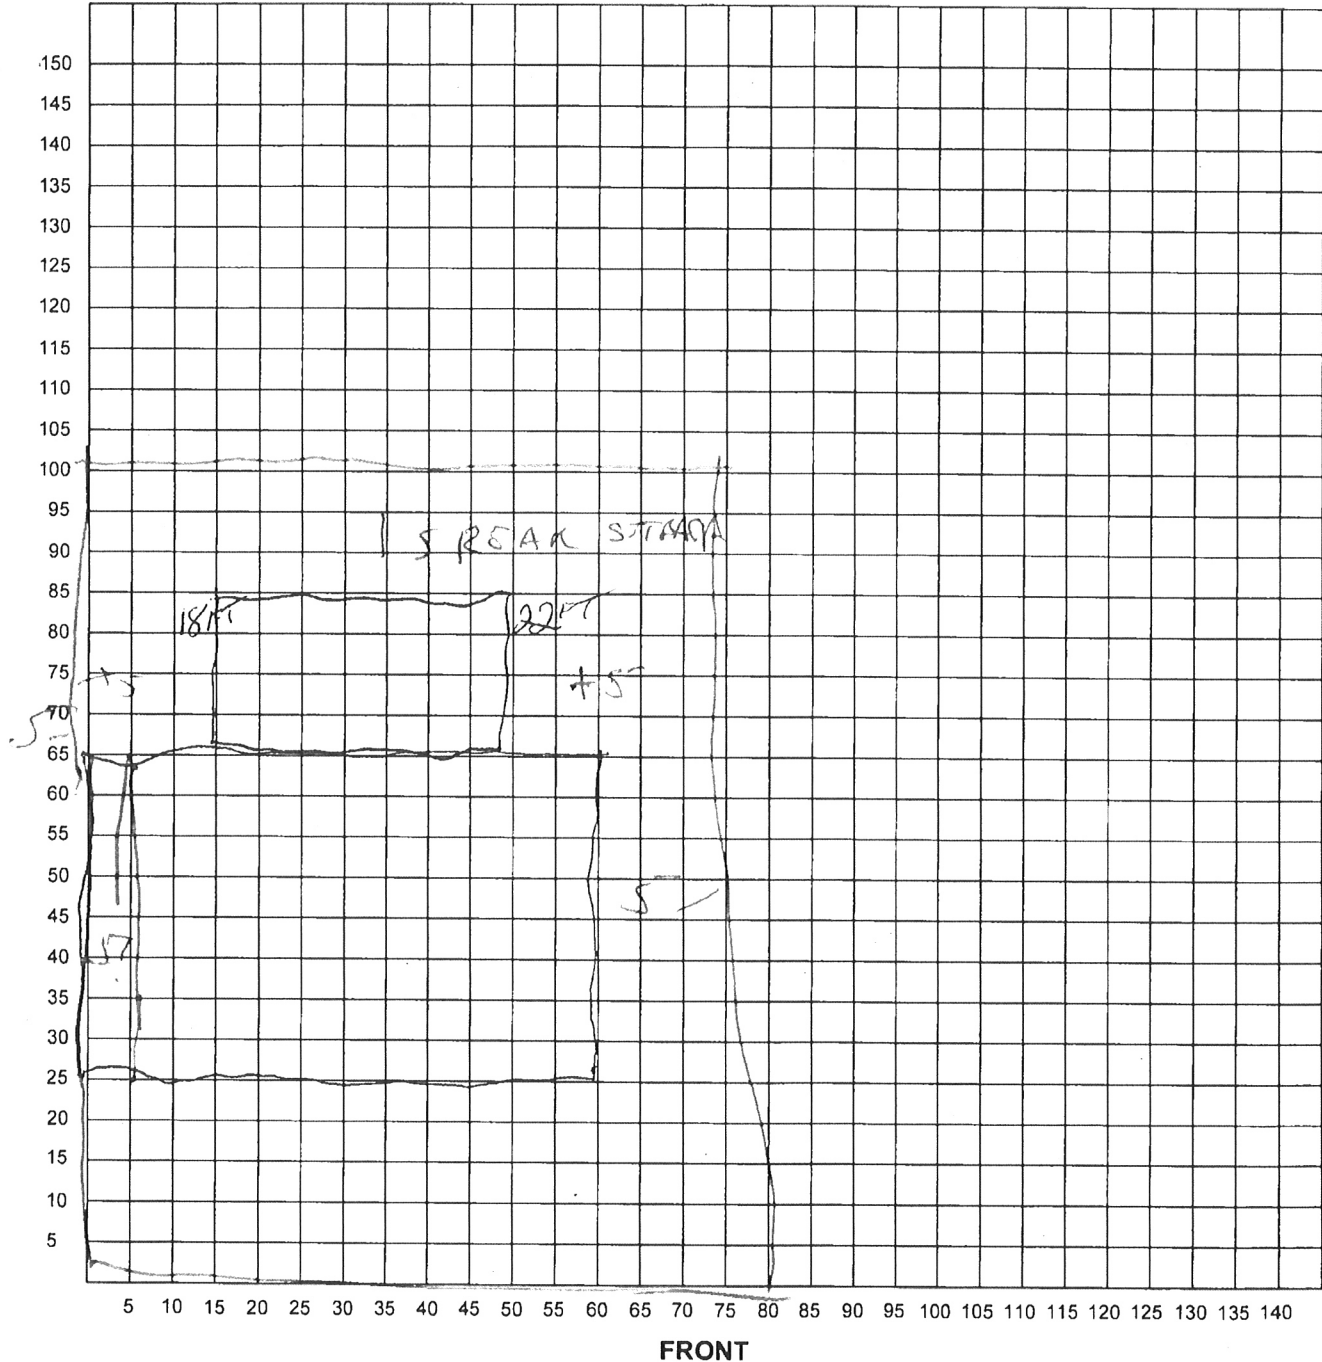

I certify that the above plot plan shows all improvements on this property and that there will be no construction over easements. I also certify that I will build in compliance with the UDC and the 2015 IRC.

Date: _____

Signature of Applicant: _____

A-18-034
Subject Property – 829 South San Bernardo Avenue



Subject Property side view



View of the addition



View of the rear side setback meat



View of the backyard side setback request



Neighboring property to the North



Streetscape view to the South



Streetscape view to the North

