

Board of Adjustment **Notification Plan for** **Case No A-18-037**




San Antonio City Limits
 Subject Property
 200' Notification Boundary
 Council District: 2




"NOT TO SCALE,
 FOR ILLUSTRATIVE PURPOSES ONLY"

Development Services Department
 City of San Antonio

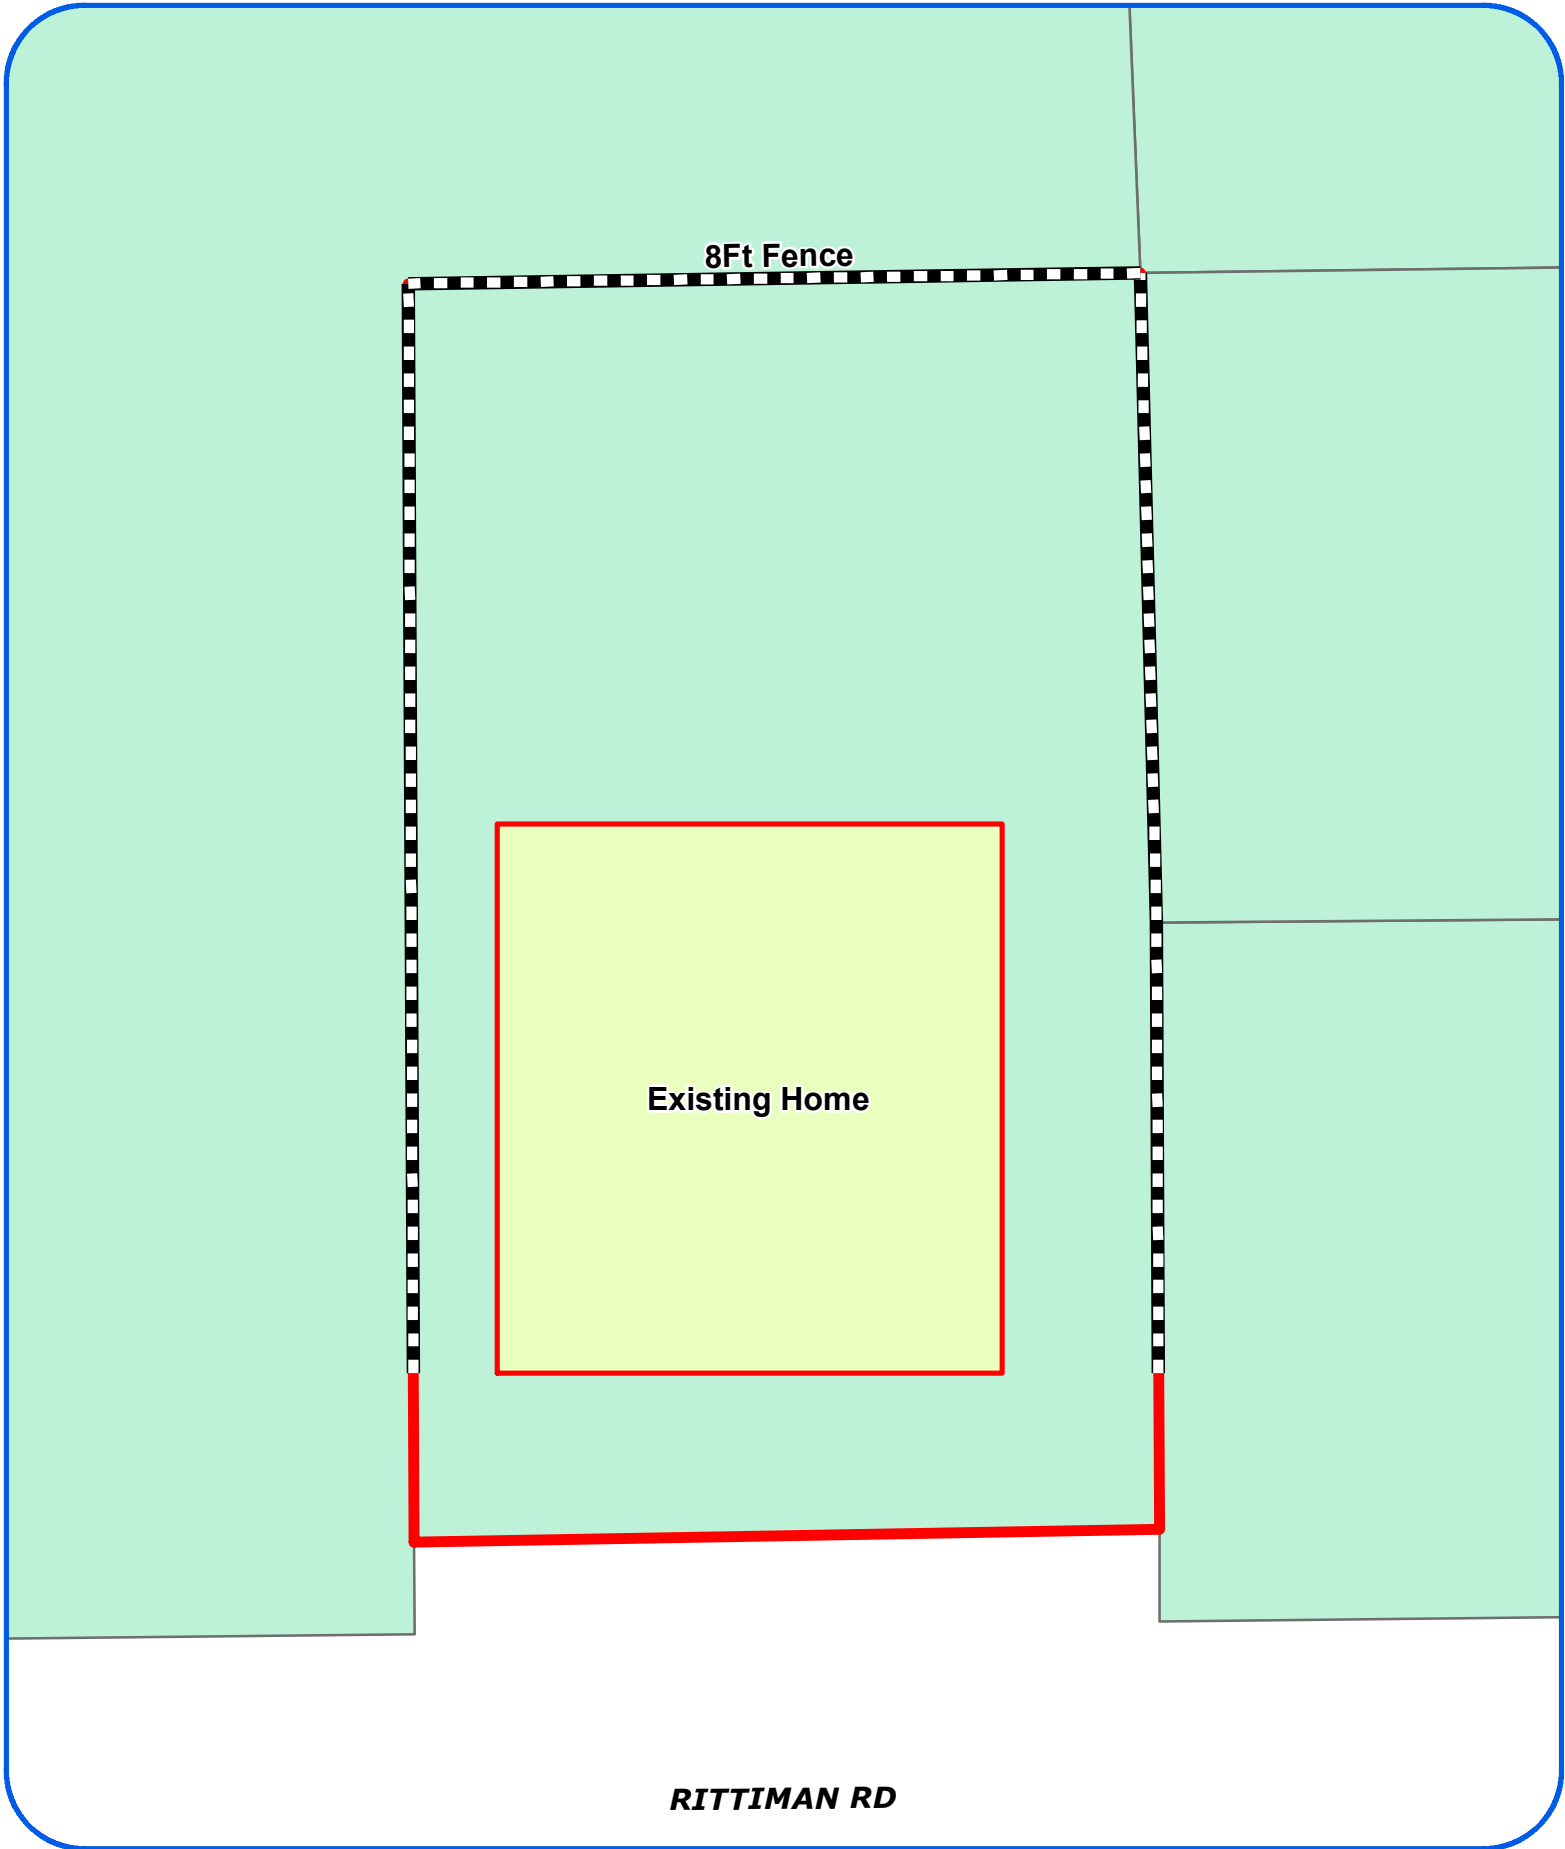

Board of Adjustment
Plot Plan for
Case No A-18-037

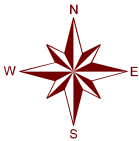

"NOT TO SCALE,
FOR ILLUSTRATIVE PURPOSES ONLY"
Council District: 2

227 Rittiman St

Development Services Department
City of San Antonio

PLOT (SITE) PLAN


(SAMPLE ONLY)

Address: 227 Kittingen Rd, San Antonio, TX 78209

Lot:

Block:

NCB:

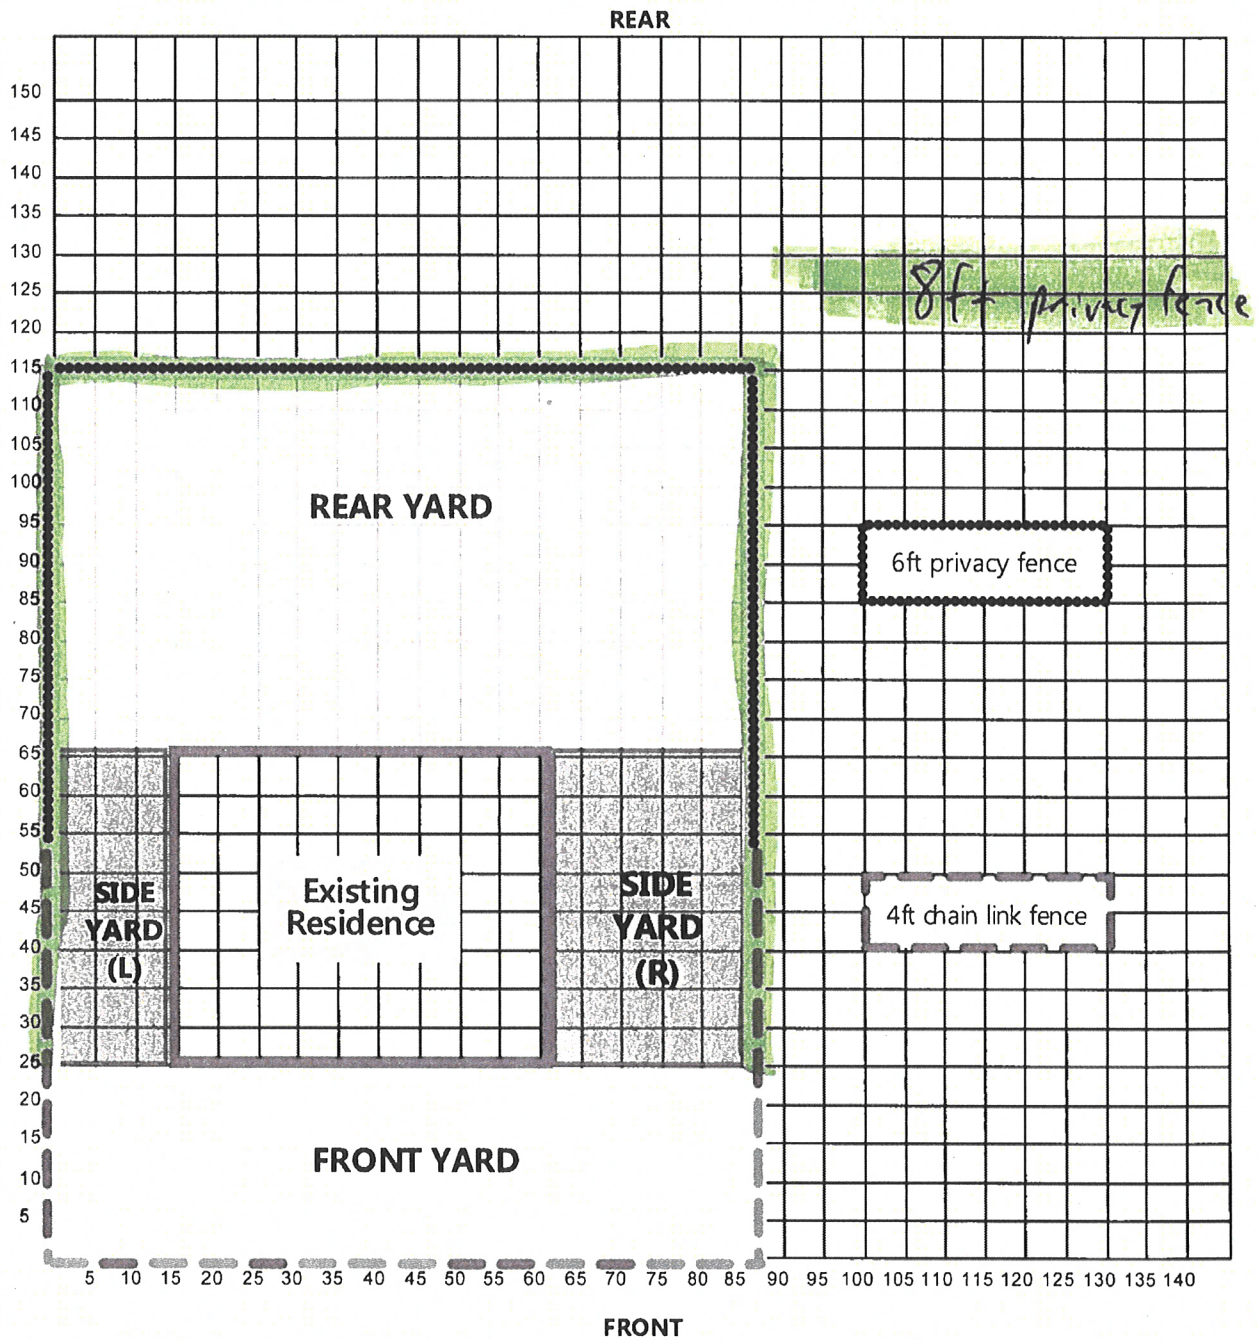

I certify that the above plot plan shows all improvements on this property and that there will be no construction over easements. I also certify that I will build in compliance with the UDC and the 2015 IRC.

Applicant Signature: *ad m*

Date: 12/19/17

A-18-037
Subject Property – 227 Rittiman Road



Subject Property East side view



Subject Property West side view



Subject Property backyard view

