



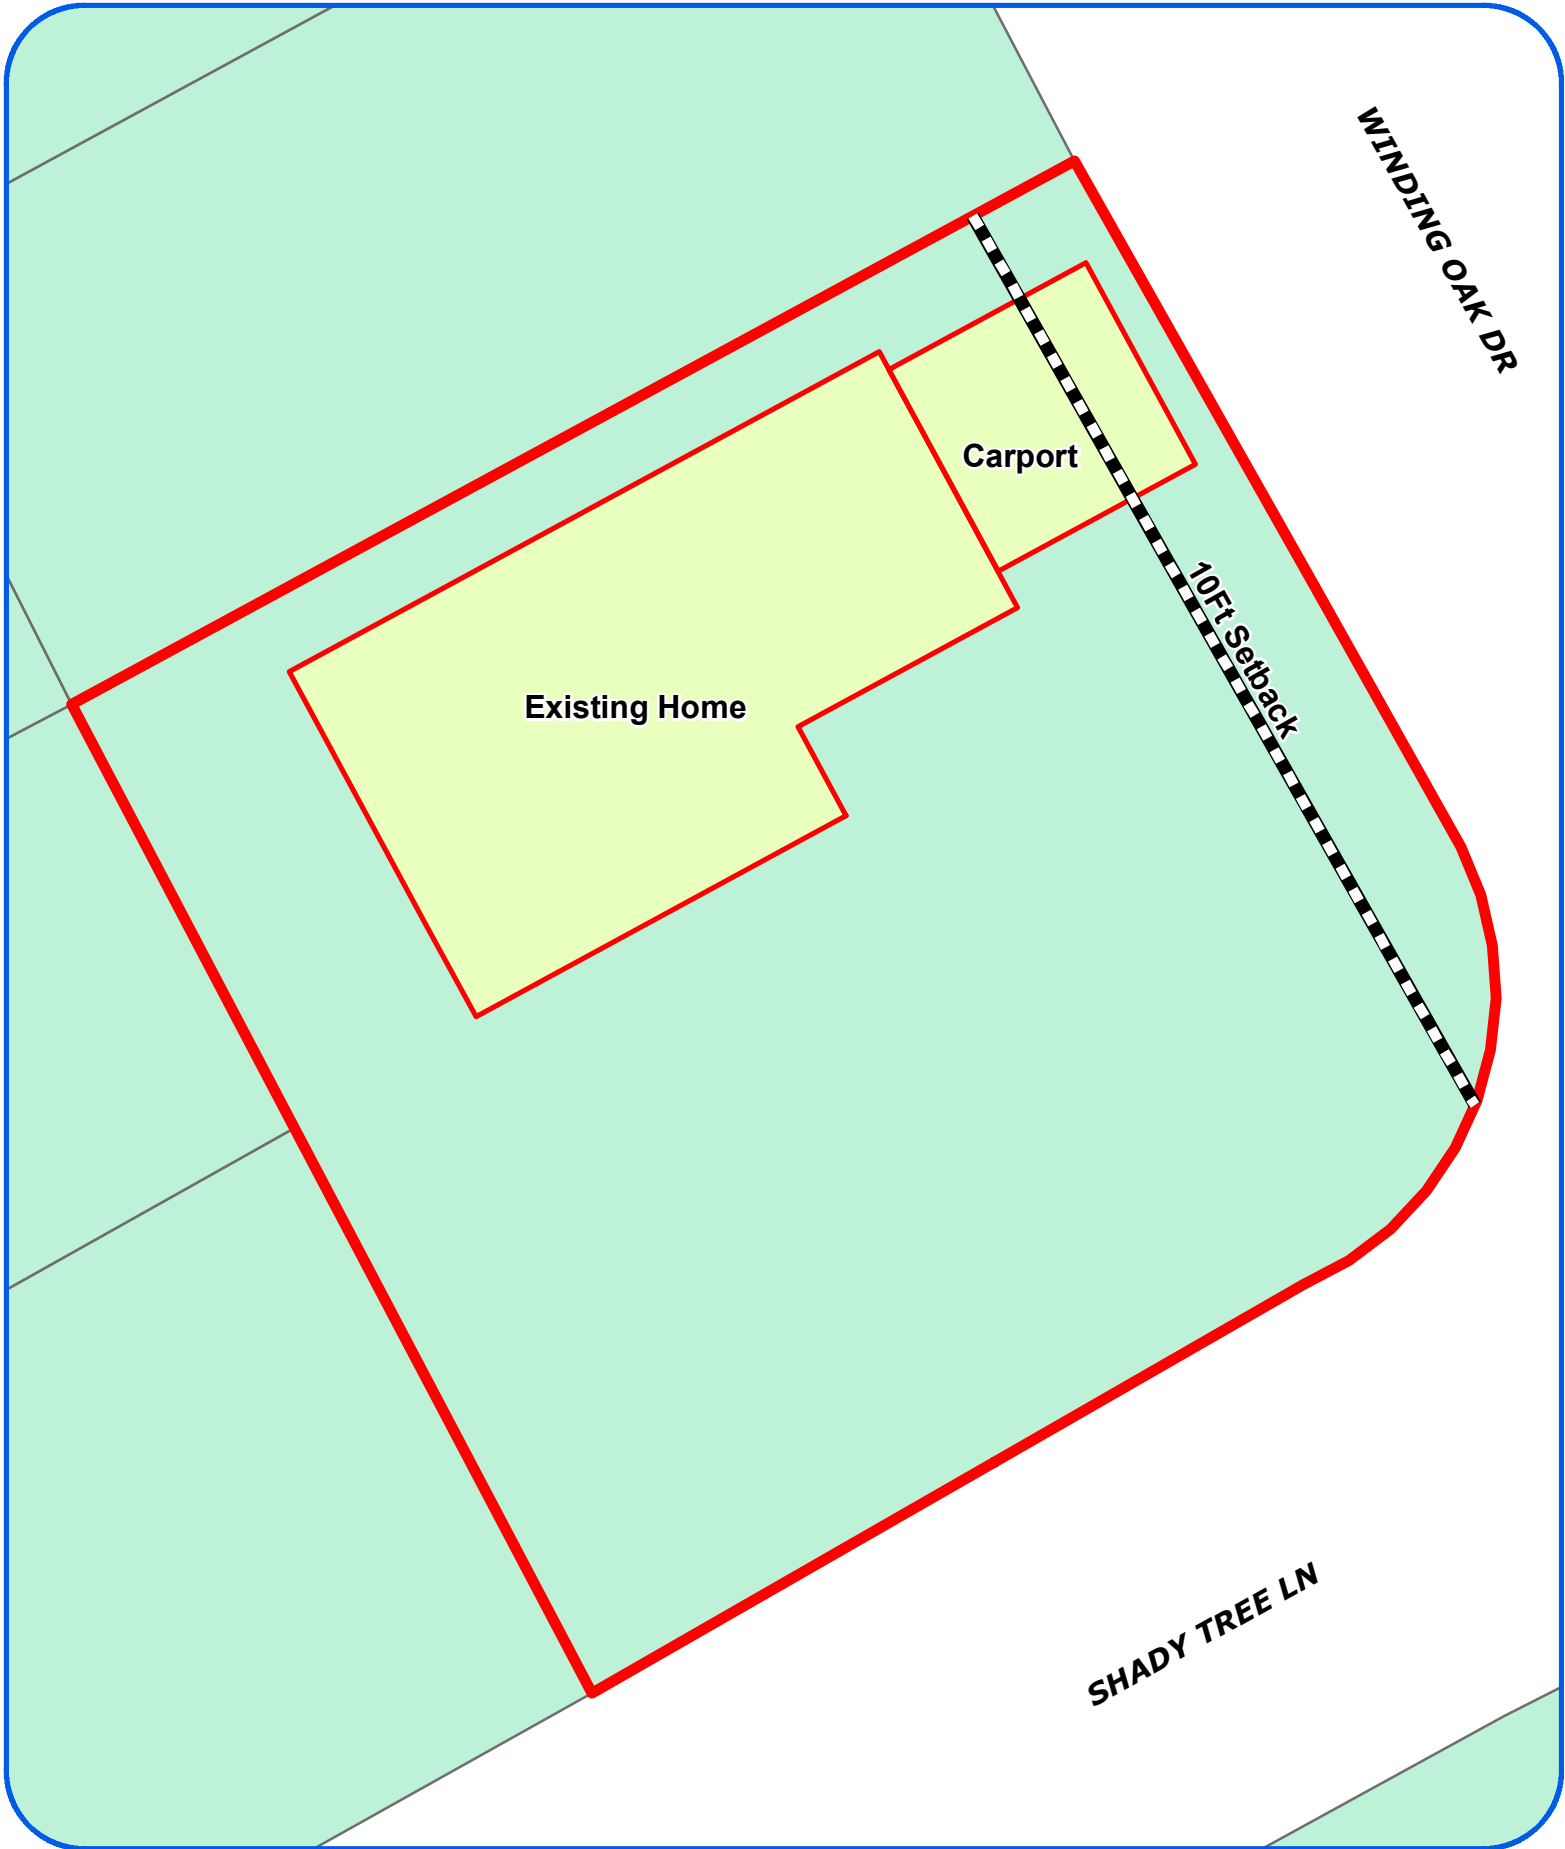



Board of Adjustment
Plot Plan for
Case No A-18-032

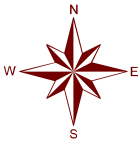

"NOT TO SCALE,
FOR ILLUSTRATIVE PURPOSES ONLY"
Council District: 10

16807 Winding Oak Dr

Development Services Department
City of San Antonio

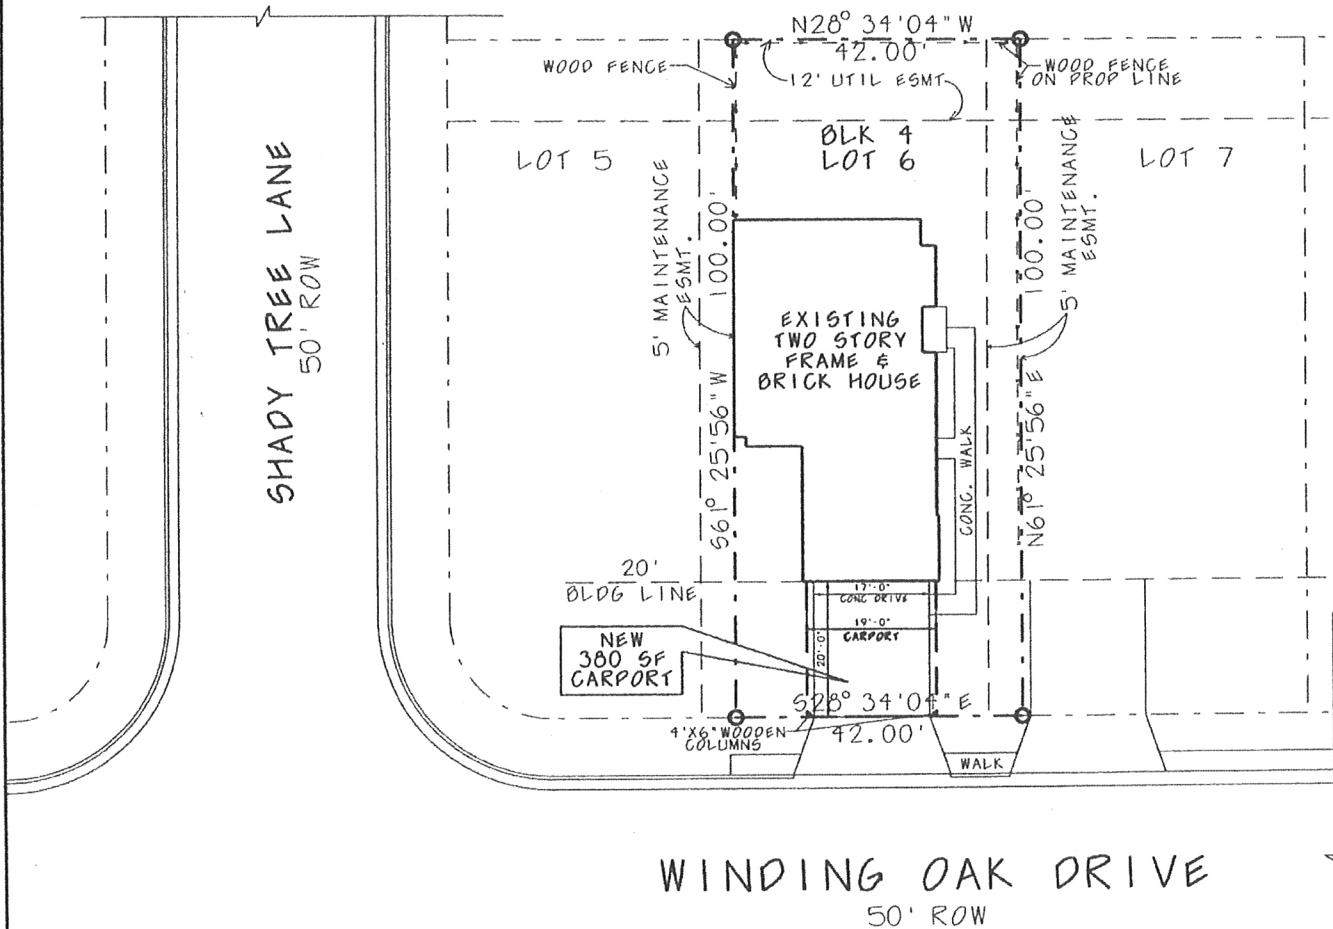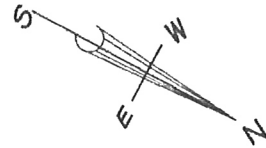

LEGAL DESCRIPTION:

NCB 17721 BLK 4 LOT 5 & 6
•HIDDEN OAKS UT-1•
LONGS CREEK ANNEXATION

ZONING: R-4

PROPERTY AREAS:

LOT AREA: 4,155.62 SF
LIVING AREA: 1,274 SF
GARAGE: 483 SF

16807
WINDING OAK DRIVE
SITE PLAN



A-18-032
Subject Property – 16807 Winding Oak Drive



Subject Property



Subject Property



Street View to the Northwest

