





Board of Adjustment **Notification Plan for** **Case No A-18-030**

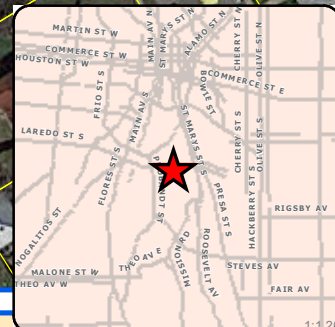

San Antonio City Limits

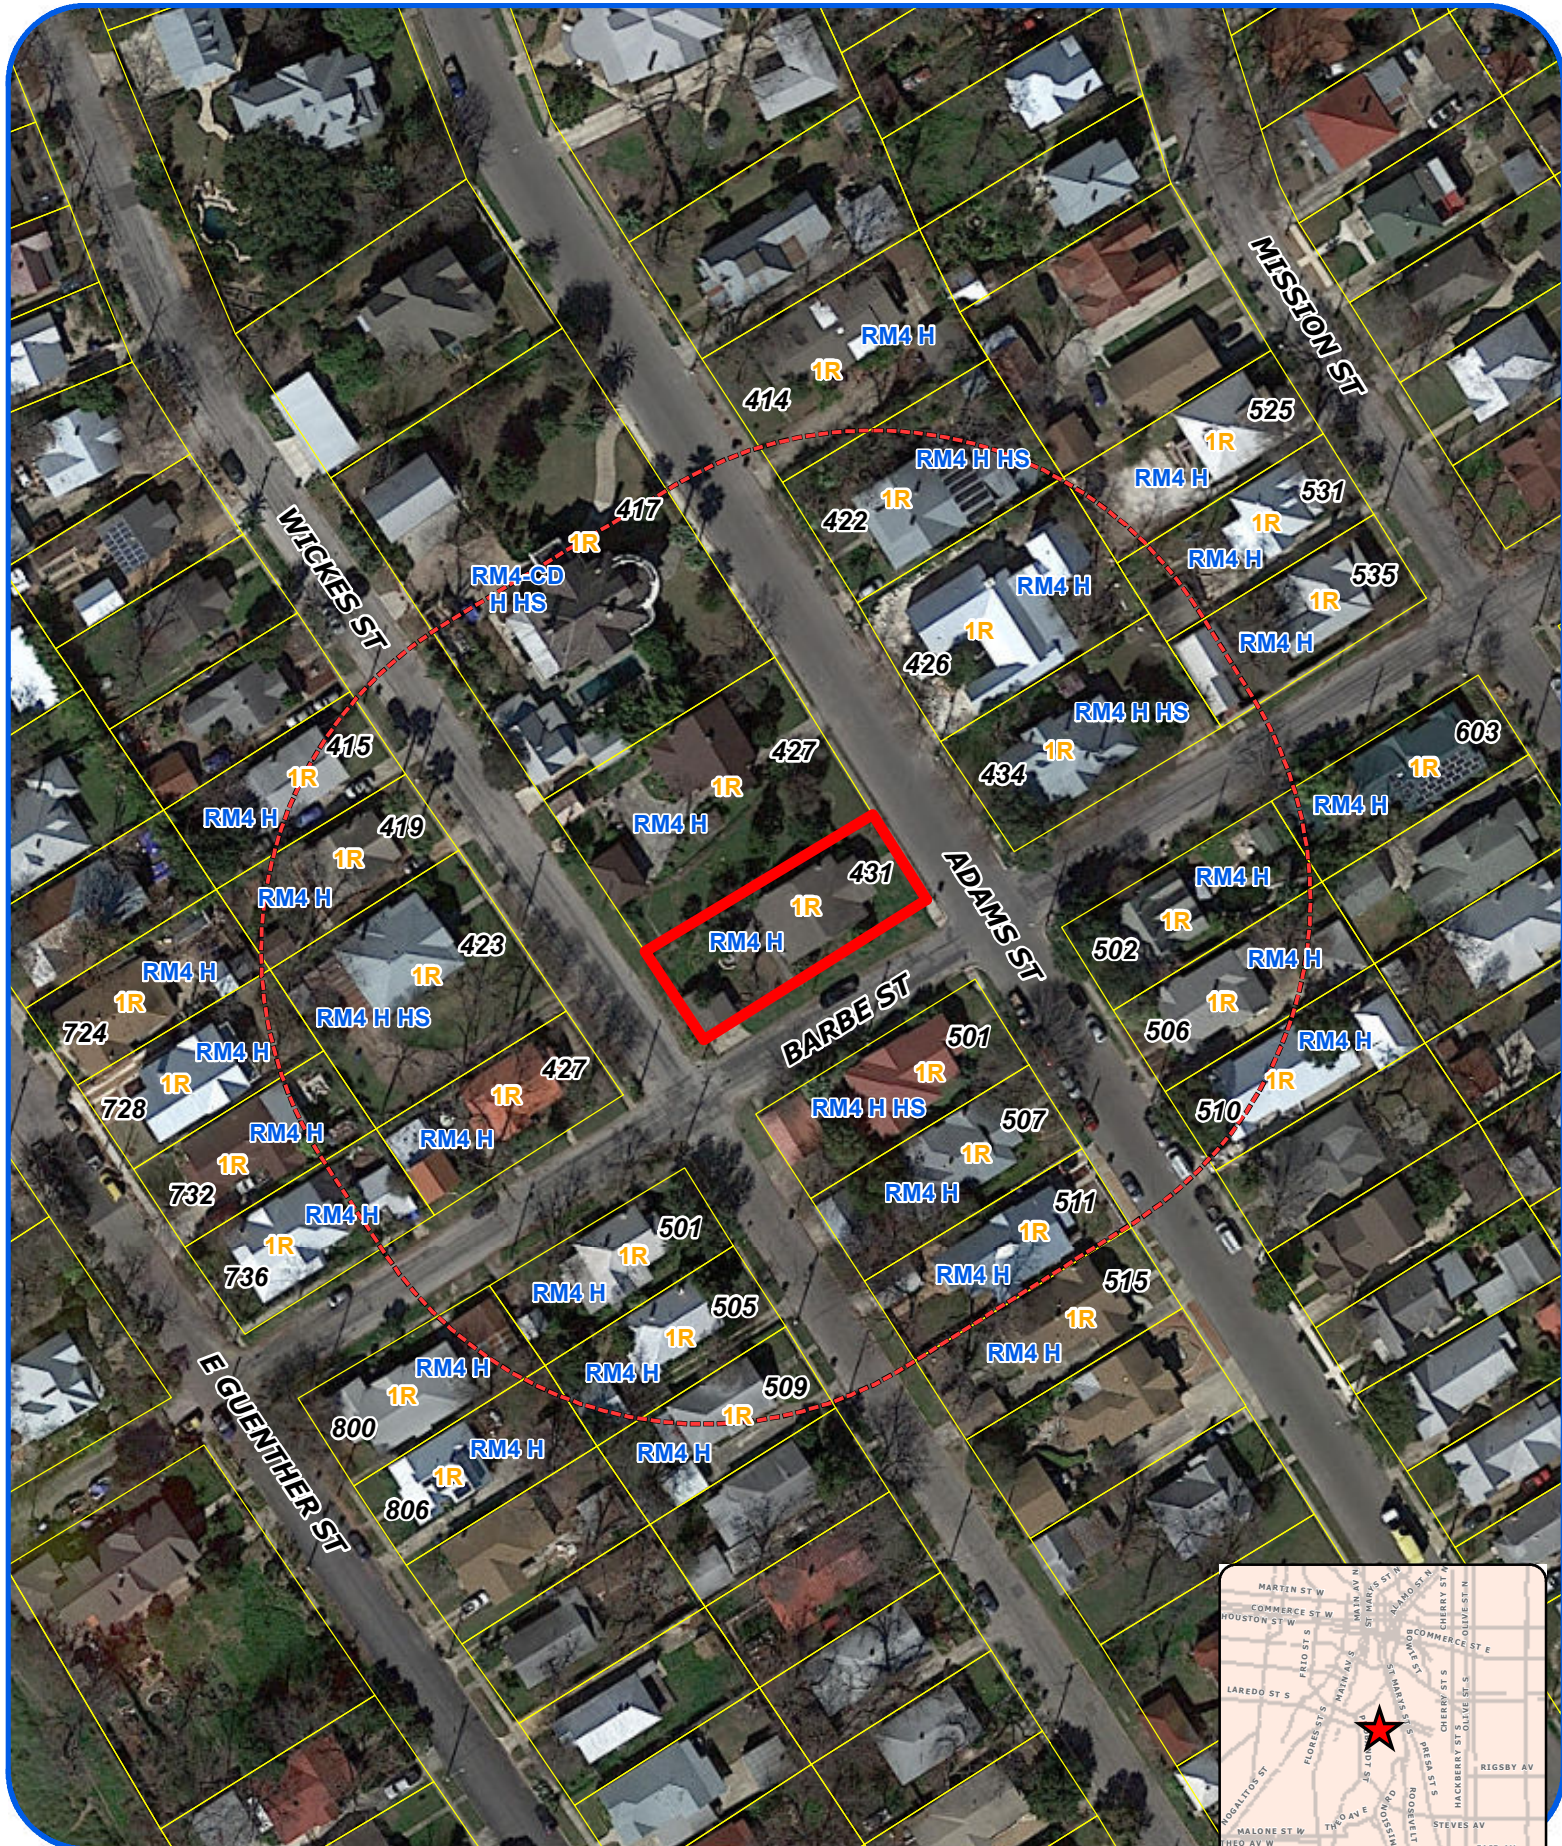

Subject Property




200' Notification Boundary



Council District: 1

"NOT TO SCALE,
 FOR ILLUSTRATIVE PURPOSES ONLY"

Development Services Department
 City of San Antonio

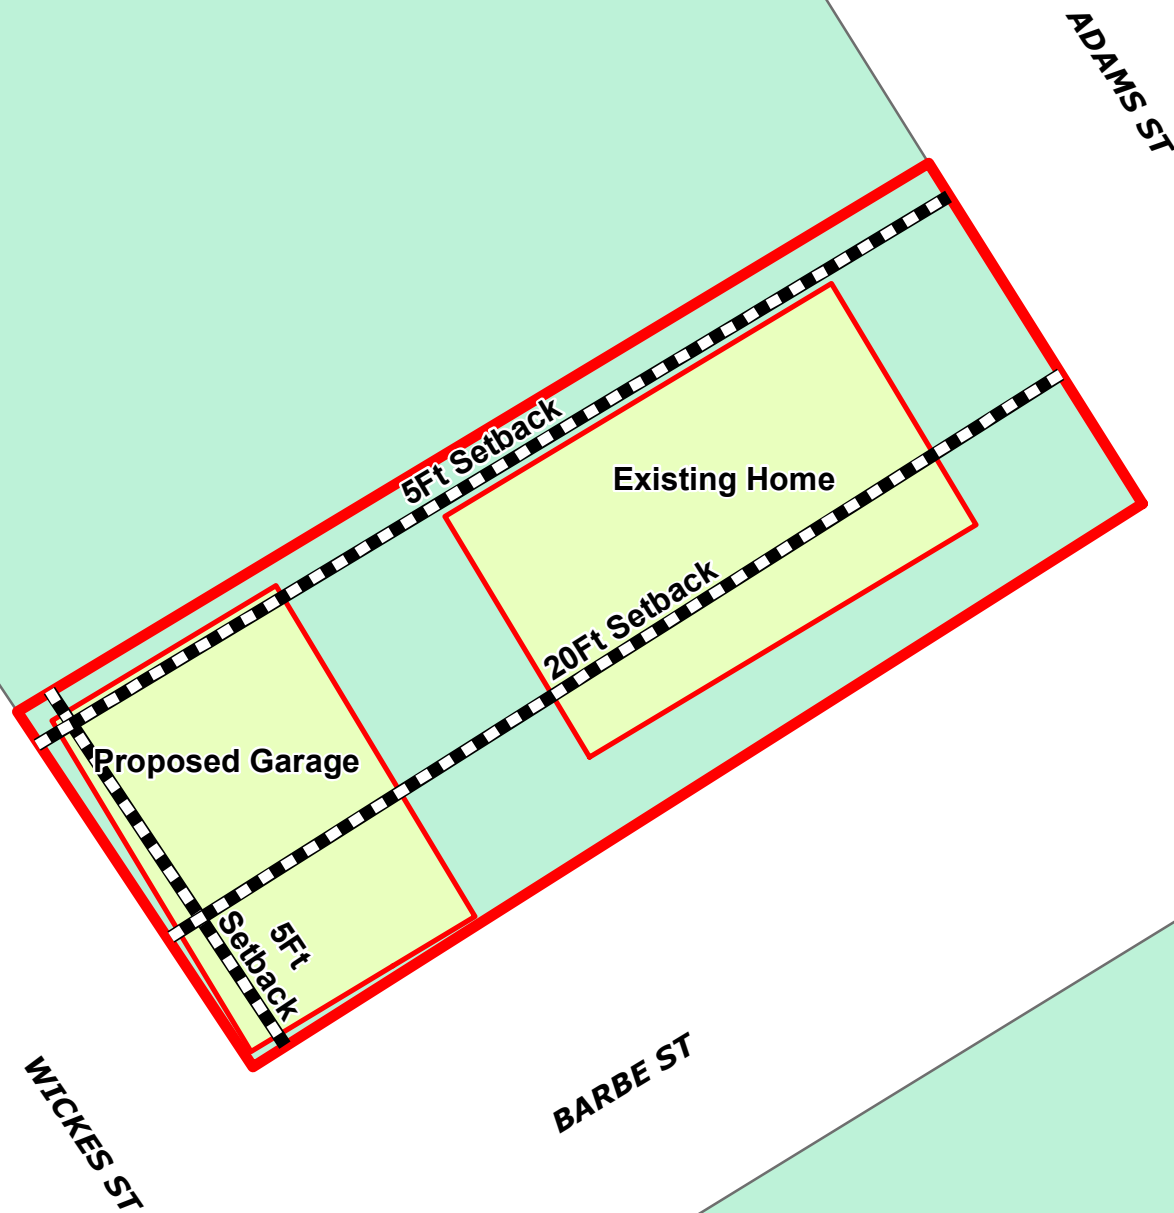


Board of Adjustment
Plot Plan for
Case No A-18-030




"NOT TO SCALE,
FOR ILLUSTRATIVE PURPOSES ONLY"
Council District: 1

431 Adams St

Development Services Department
City of San Antonio

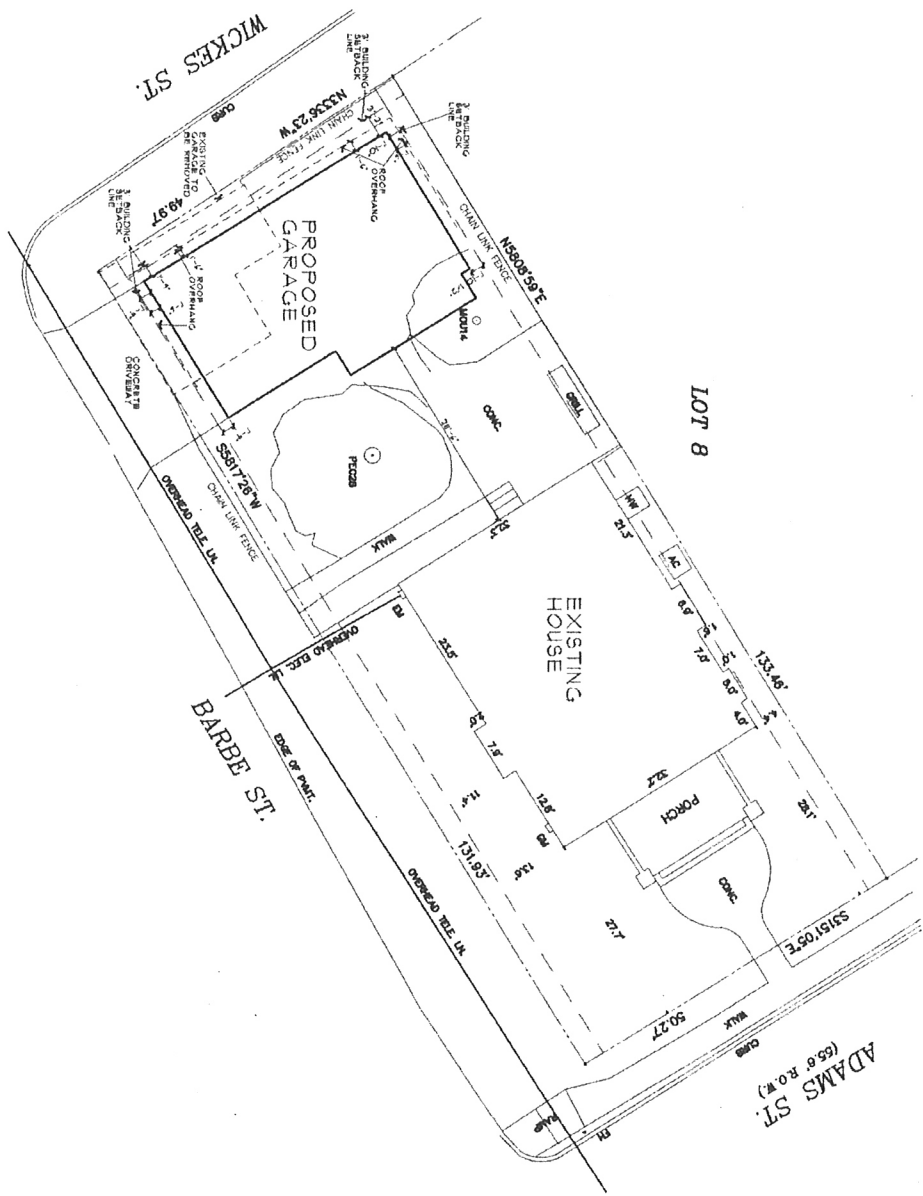

7/4/16

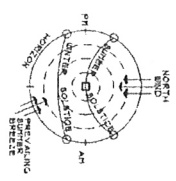

SITE PLAN
SCALE: 1/8" = 1'-0"

SHEET AO	431 ADAMS STREET	CROCKETT DESIGN 272 EDEN RANCH DRIVE CANTON LAKE, TEXAS 78133 (830) 907-2128	DATE 7/4/16
			JOB # 1516

A-18-030
Subject Property – 431 Adams Street



Subject property for new ADU



Subject property side view



Subject property rear view towards primary structure



Streetscape on Barbe Street



Streetscape on Wickes Street

