





Board of Adjustment **Notification Plan for** **Case No A-18-041**

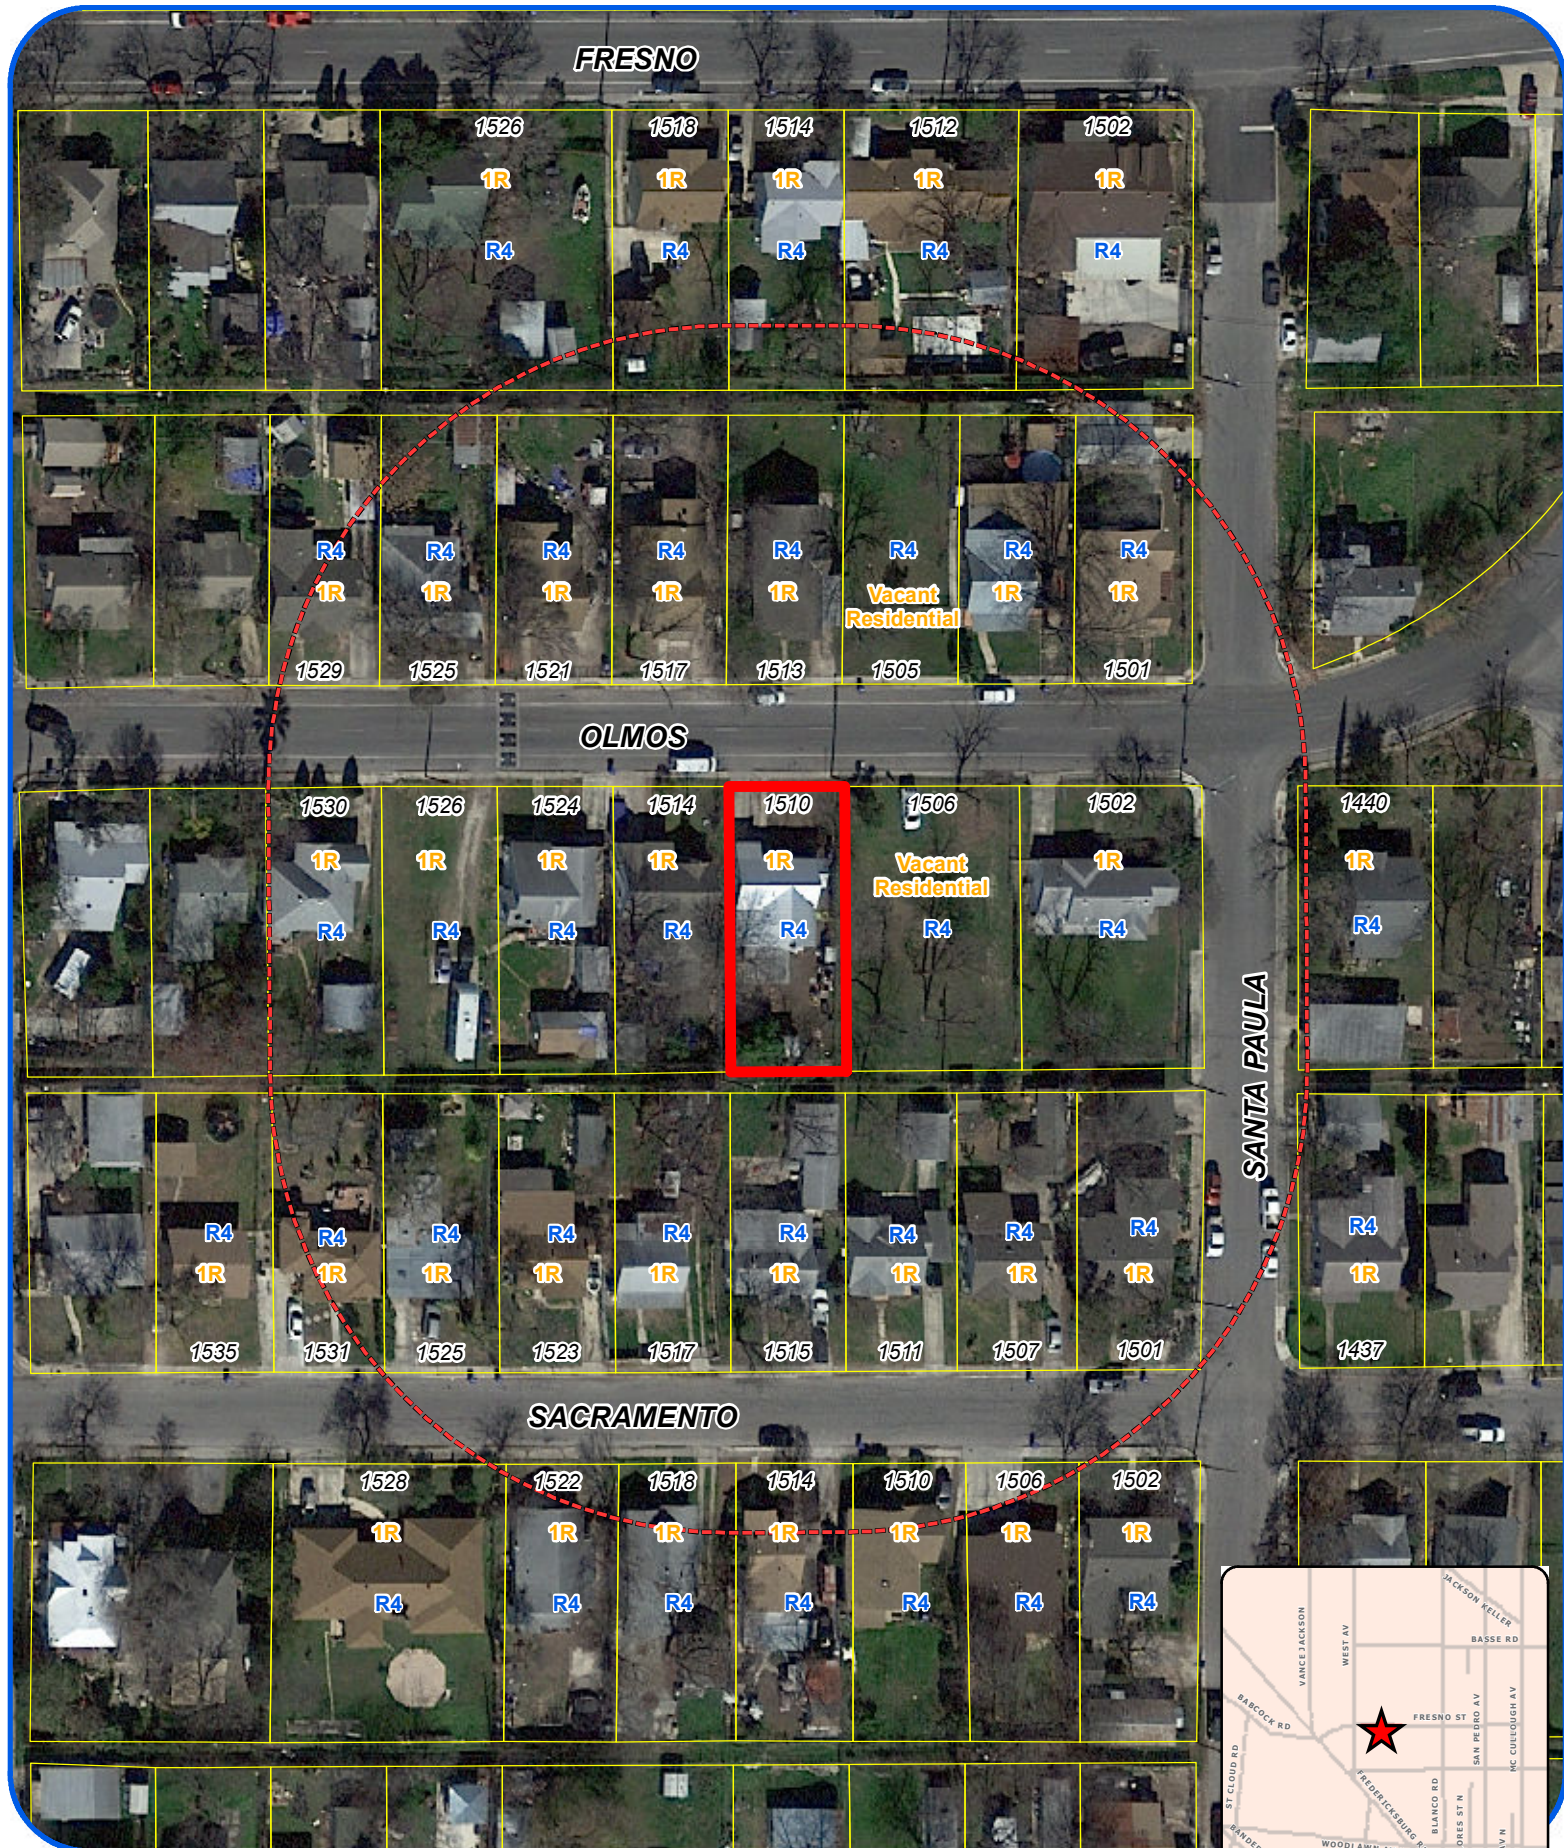


San Antonio City Limits
 Subject Property
 200' Notification Boundary
 Council District: 1

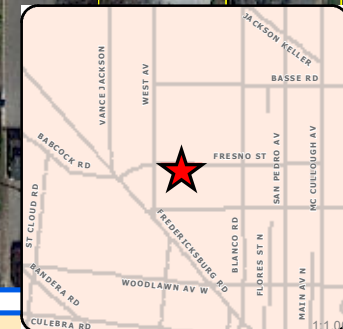


"NOT TO SCALE,
 FOR ILLUSTRATIVE PURPOSES ONLY"

Development Services Department
 City of San Antonio

W OLMOS DR

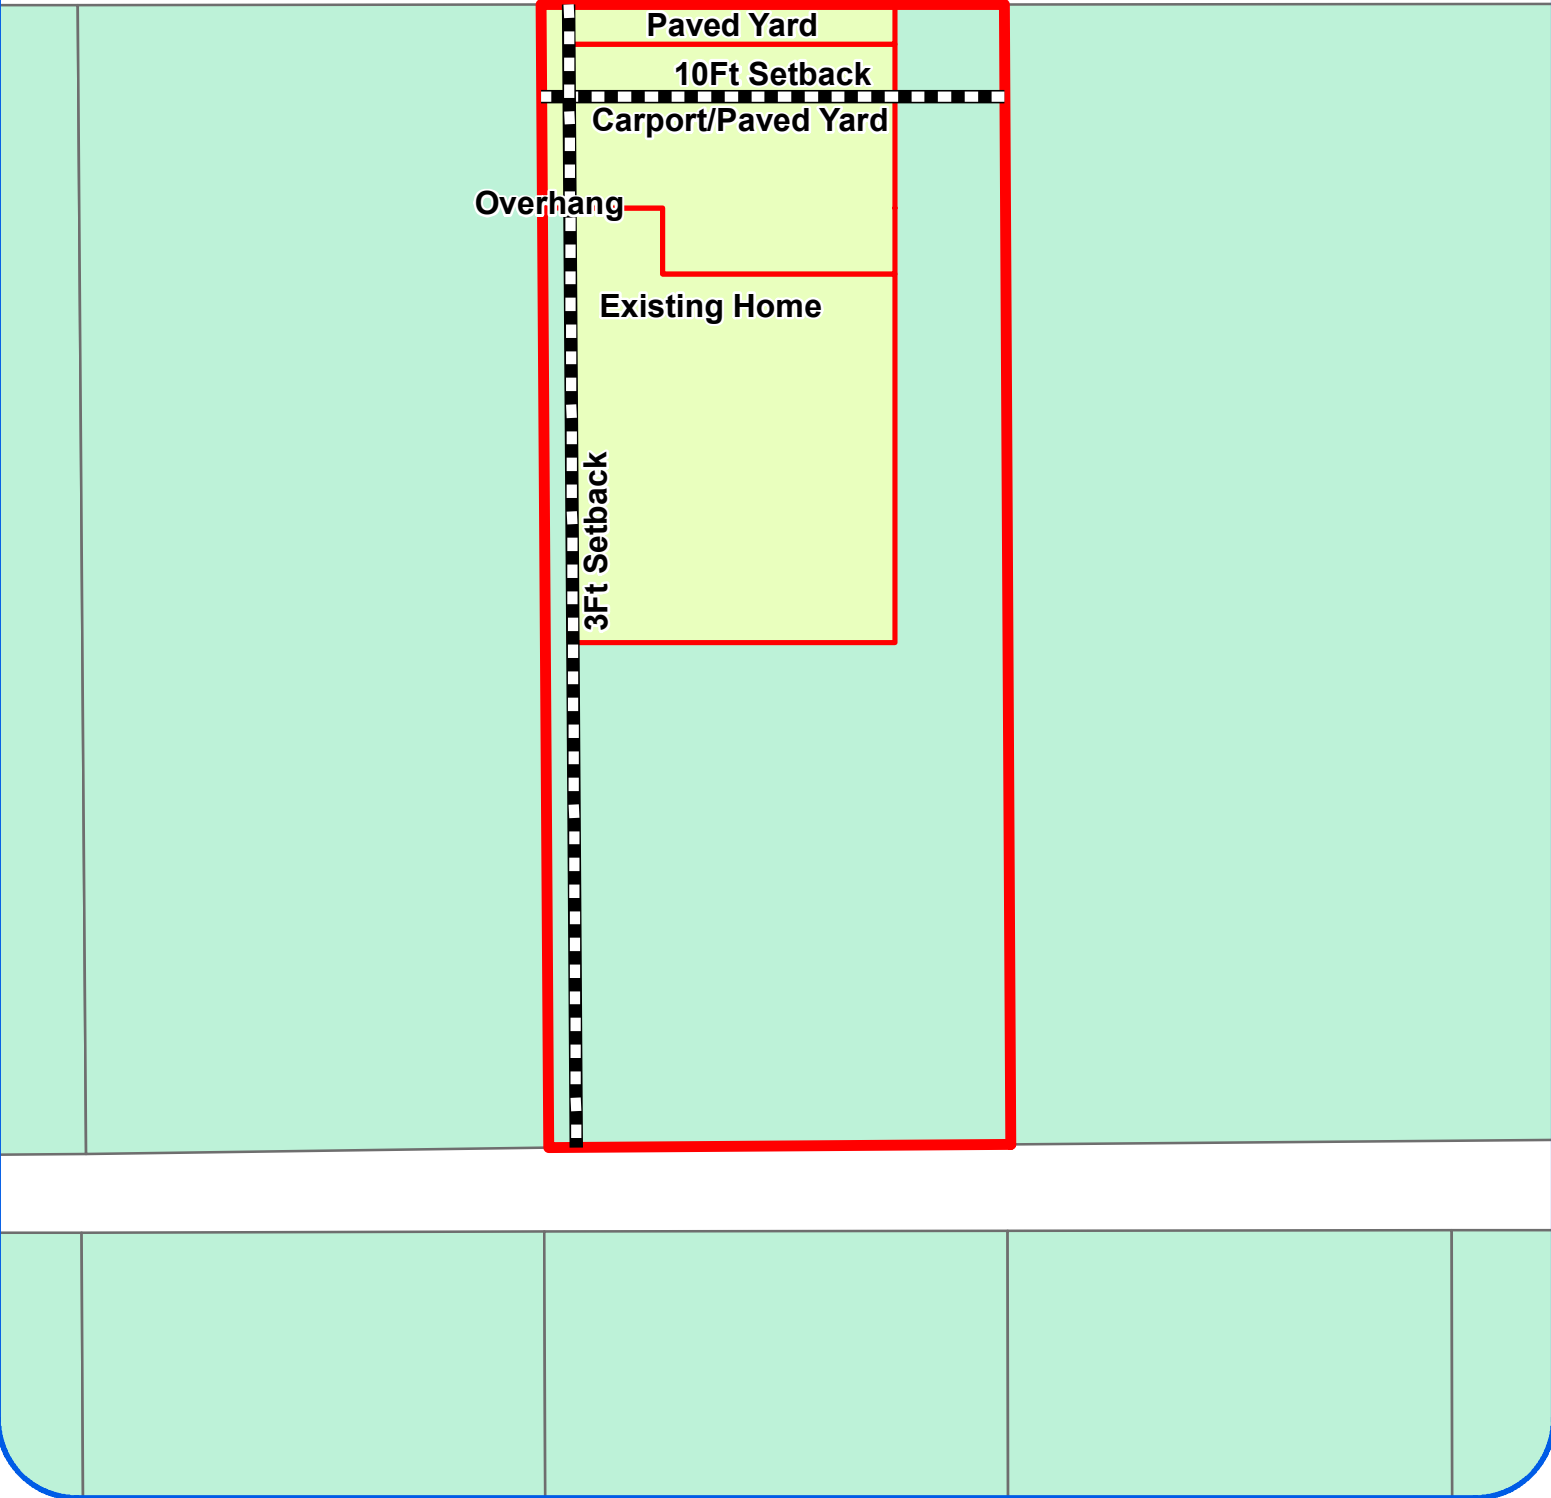

Board of Adjustment
Plot Plan for
Case No A-18-041

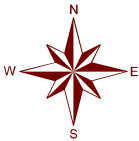

"NOT TO SCALE,
FOR ILLUSTRATIVE PURPOSES ONLY"
Council District: 1

1510 W Olmos Dr


Development Services Department
City of San Antonio

PLOT PLAN

1510 W. OLMOSS DR.

LOT: 7

BLOCK: 47 NCB: 7095

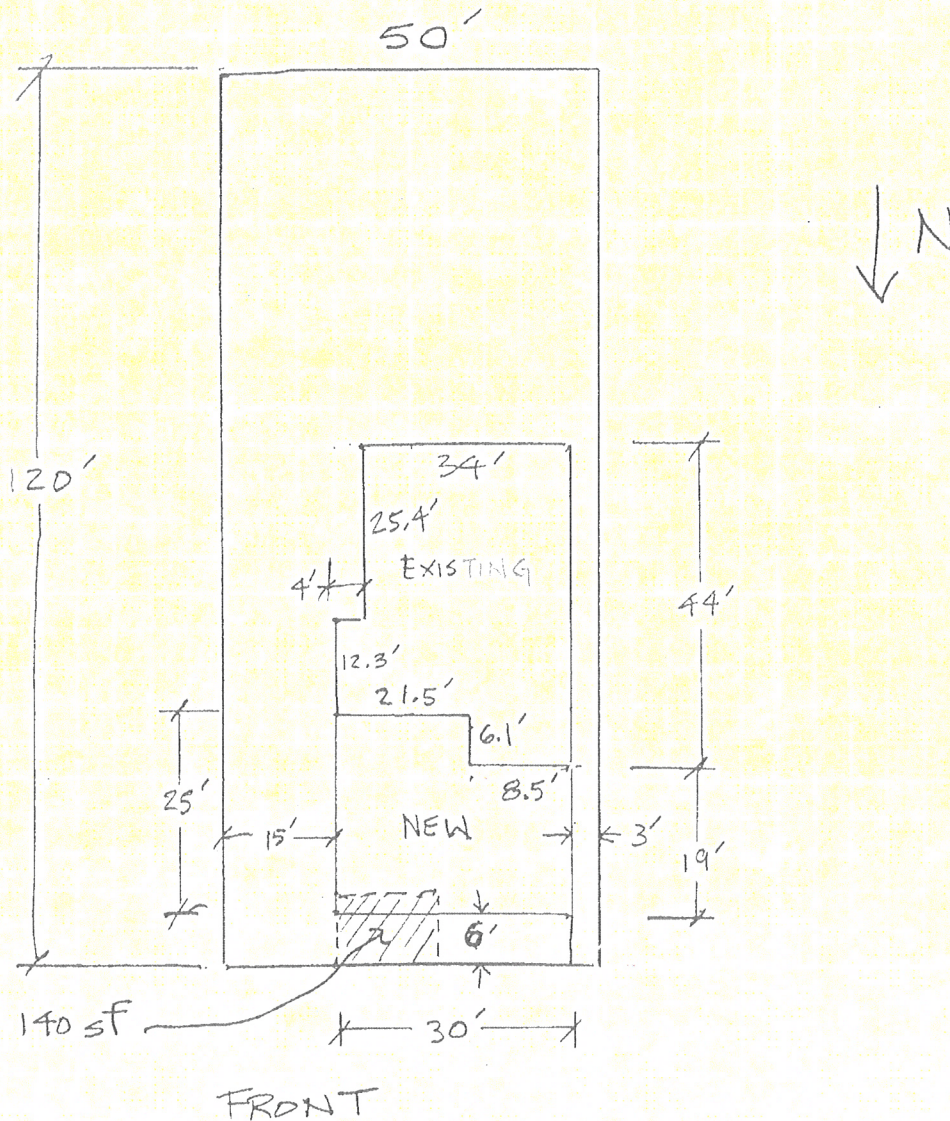

I certify that the above plot plan shows all improvements on this property and that there will be no construction over easements. I also certify that I will build in compliance with the UDC and 2015 IRC.

Date: 1/15/18

Applicant: Donna B. James

A-18-041
Subject Property – 1510 West Olmos Drive



Subject Property



Subject Property



Neighboring property to the East



Neighboring property across the street



East view streetscape



West view streetscape

